

COLORADO

DEPARTMENT OF HIGHWAYS


PLAN AND PROFILE OF PROPOSED
FEDERAL AID PROJECT NO. S0015 (3)

STATE HIGHWAY NO. 63

LOGAN COUNTY

- SHEET NO. 1
1 TITLE SHEET
2 TABULATION OF PROPERTIES
3 ALIGNMENT PLAN AND PROFILE
SHOWING RIGHT OF WAY

SCALES OF ORIGINAL DRAWINGS
ON PLAN 1 IN. = 100 FT.
ON PROFILE 1 IN. = 10 FT. HORIZONTAL
10 FT. VERTICAL
GRADE LINE ON PROFILE IS SHOWN AS GRADE OF FINISHED ROAD
GROSS LENGTH OF PROJECT 42,983.4 FT. = 8.140 MI.
NET LENGTH OF PROJECT 41,947.4 FT. = 7.944 MI.
RIGHT OF WAY

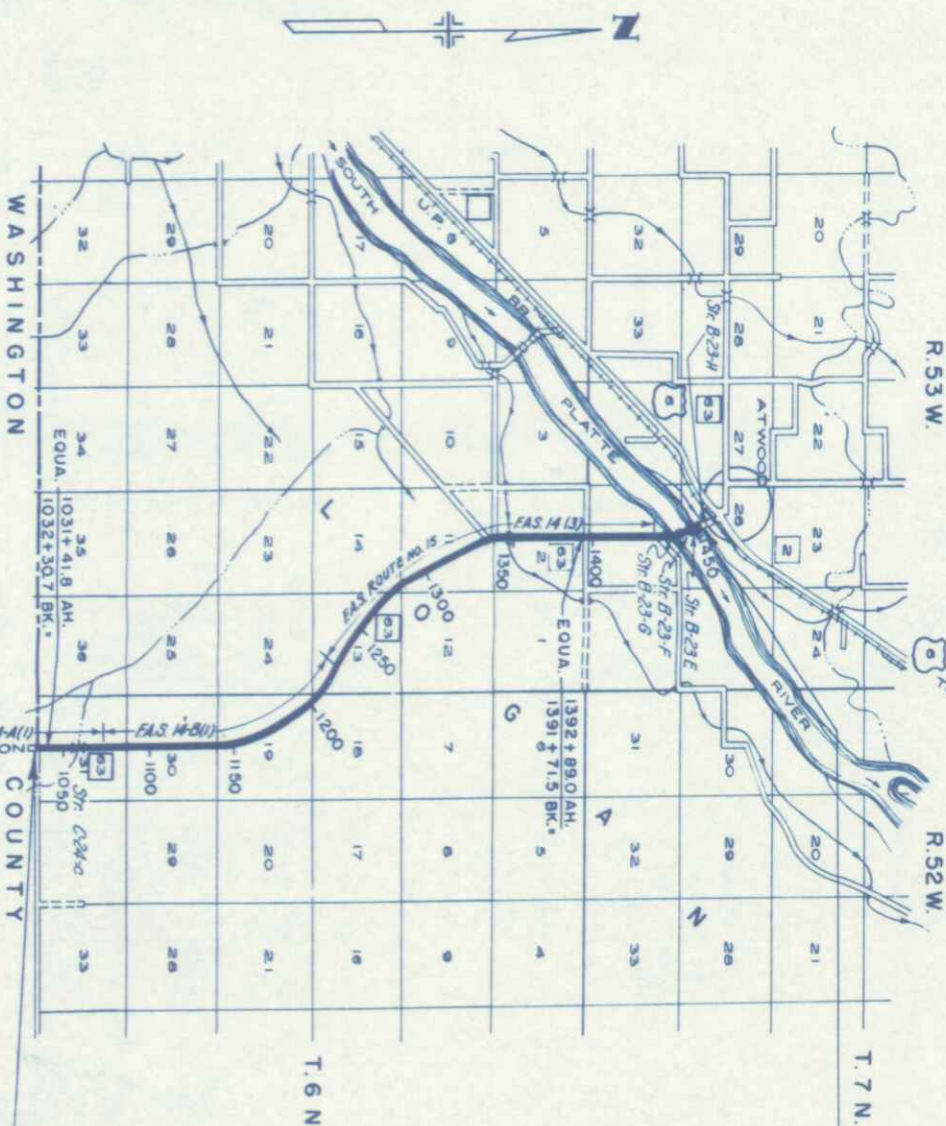

FEDERAL ROAD DISTRICT PROJ. NO. SHEET NO.	9	COLORADO	S 0015 (3)	1
---	---	----------	------------	---

RIGHT OF WAY

CONVENTIONAL SIGNS


PLAN NO. SHEET	TITLE	PLAN NO. SHEET
CENTER LINE	RIGHT OF WAY LINE	COUNTY LINE
TOWNSHIP OR RANGE LINE	LAND LINES	RAILROAD
PROPERTY OR TRACT LINE	CITY LIMITS	BARBED WIRE FENCE
COMBINATION WIRE FENCE	BOARD FENCE	SNOW FENCE
WIRE CABLE GUARD FENCE	TELEPHONE & TELEGRAPH LINE	POWER LINE
DETOUR	PRESENT ROAD (PLAN SHEETS)	

STA. 1460+48.0 END S0015 (3)=

So. Abut. of Bridge (Str. No. B-23-H)=
260' I So. of Beginning of Fed. Aid Secondary Route No. 15

STA. 1030+36.0 BEGIN S0015 (3)=

Sta. 1030+36.0 on F.A.S. 14-A (1)=
LOGAN COUNTY LINE

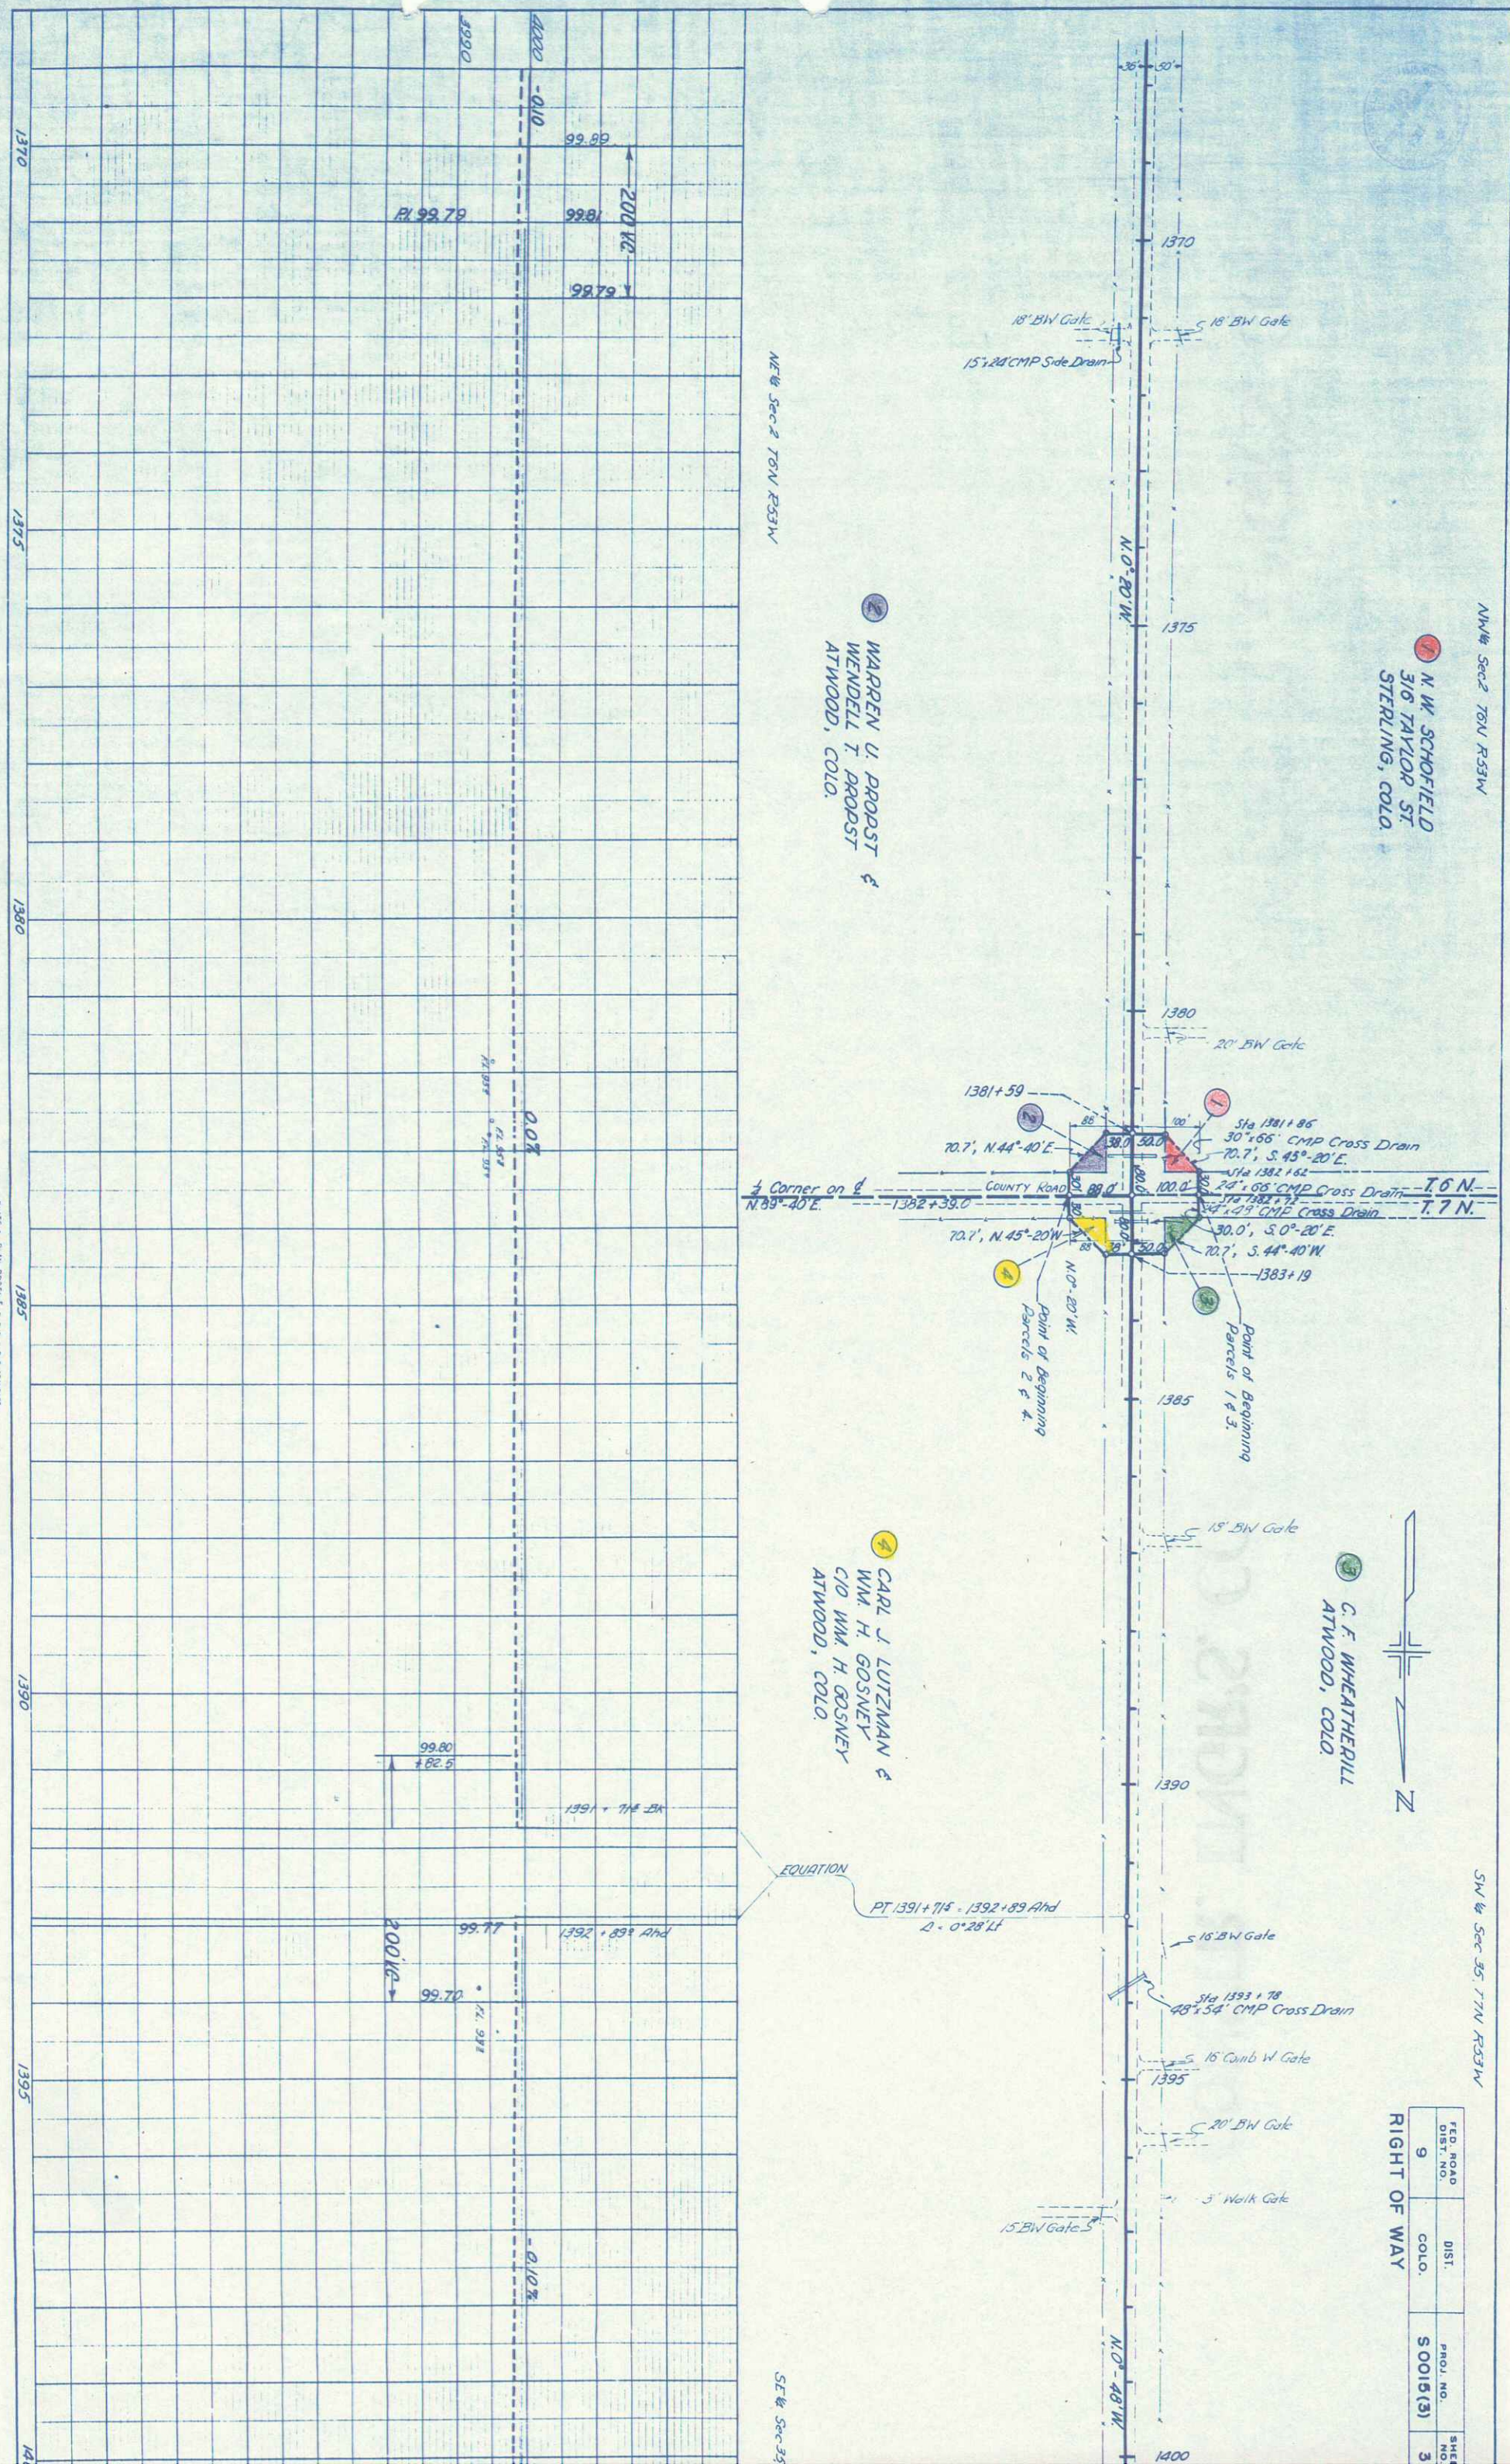

FED. ROAD DIST. NO.	DIST.	PROJ. NO.	SHEET NO.
9	COLO.	S0015(3)	3

RIGHT OF WAY

C. F. WEAVERPILL
 ATWOOD, COLO.

CARL J. LUTZMAN &
 WM. H. GOSNEY
 C/O WM. H. GOSNEY
 ATWOOD, COLO.

WARREN U. PROBST &
 WENDELL T. PROBST
 ATWOOD, COLO.

N. W. SCHOFIELD
 316 TAYLOR ST.
 STERLING, COLO.

NE 1/4 Sec 2 T6N R53W

NE 1/4 Sec 2 T6N R53W

SW 1/4 Sec 35 T7N R53W

EQUATION

$$PT\ 1391+71.8 - 1392+89\ And$$

$$D = 0^{\circ}28'41''$$

SE 1/4 Sec 35