

R. O W. TABULATION OF PROPERTIES IN LINCOLN COUNTY S H No 94 PROJ S0020(12) sec 1


FEDERAL ROAD DIVISION NO.	DISTRICT	PROJECT NO	SHEET NO
9	COLORADO	S0020(12) Sec 1	2

RIGHT OF WAY East of Punkin Center

PARCEL NO	OWNER	ADDRESS	LOCATION	AREA IN ACRES			PURCHASE DATA					REMARKS	NO
				PARCEL	TO BE ACQUIRED	REMAINDER	LAND	IMPROV M'TS	DAMAGE	MISC	TOTAL		
			T 14 S, R 54 W										
1	Frank L Forristall	Hugo, Colorado	NW 1/4 Sec 8	22 802	22 802								
			S 1/2 Sec 5										
2	F Poss Farms, Inc	Hugo, Colorado	S.W 1/4 Sec 4	10 870	10 870								
3	Clinton C Humiston	1783 Mondville Canyon Los Angeles, Calif	SE 1/4 Sec 4	10 022	10 022								
4	F Poss Farms, Inc.	Hugo, Colorado	SW 1/4 Sec 3	9 383	9 383								
5	Charlotte A Forristall	Hugo, Colorado	SE 1/4 Sec 3	9 317	9 317								
6	William Cody Lofdahl James Roy Lofdahl	Karval, Colorado	SW 1/4 Sec 2	8 450	8 450								
7	Rachel C Johnson William Cody Lofdahl James Roy Lofdahl	Karval, Colorado	SE 1/4 Sec 2 NE 1/4 Sec 11 SW 1/4 Sec 1	16 757	16 757								
8	Donald E Mosher Wilma Mosher	Bovero, Colorado	N 1/2 Sec 12	2 595	2 595								
9	Ray Mosher	Karval, Colorado	SE 1/4 Sec 1	8 067	8 067								
			T 14 S, R 53 W										
10	Ray A. Mosher Mary A Mosher	Bovero, Colorado	S.W 1/4 Sec 6	7 779	7 779								
11	Donald E Mosher	Karval, Colorado	NW 1/4 Sec 7	1 518	1 518								


REVISIONS

5-1-67 Address Change LB

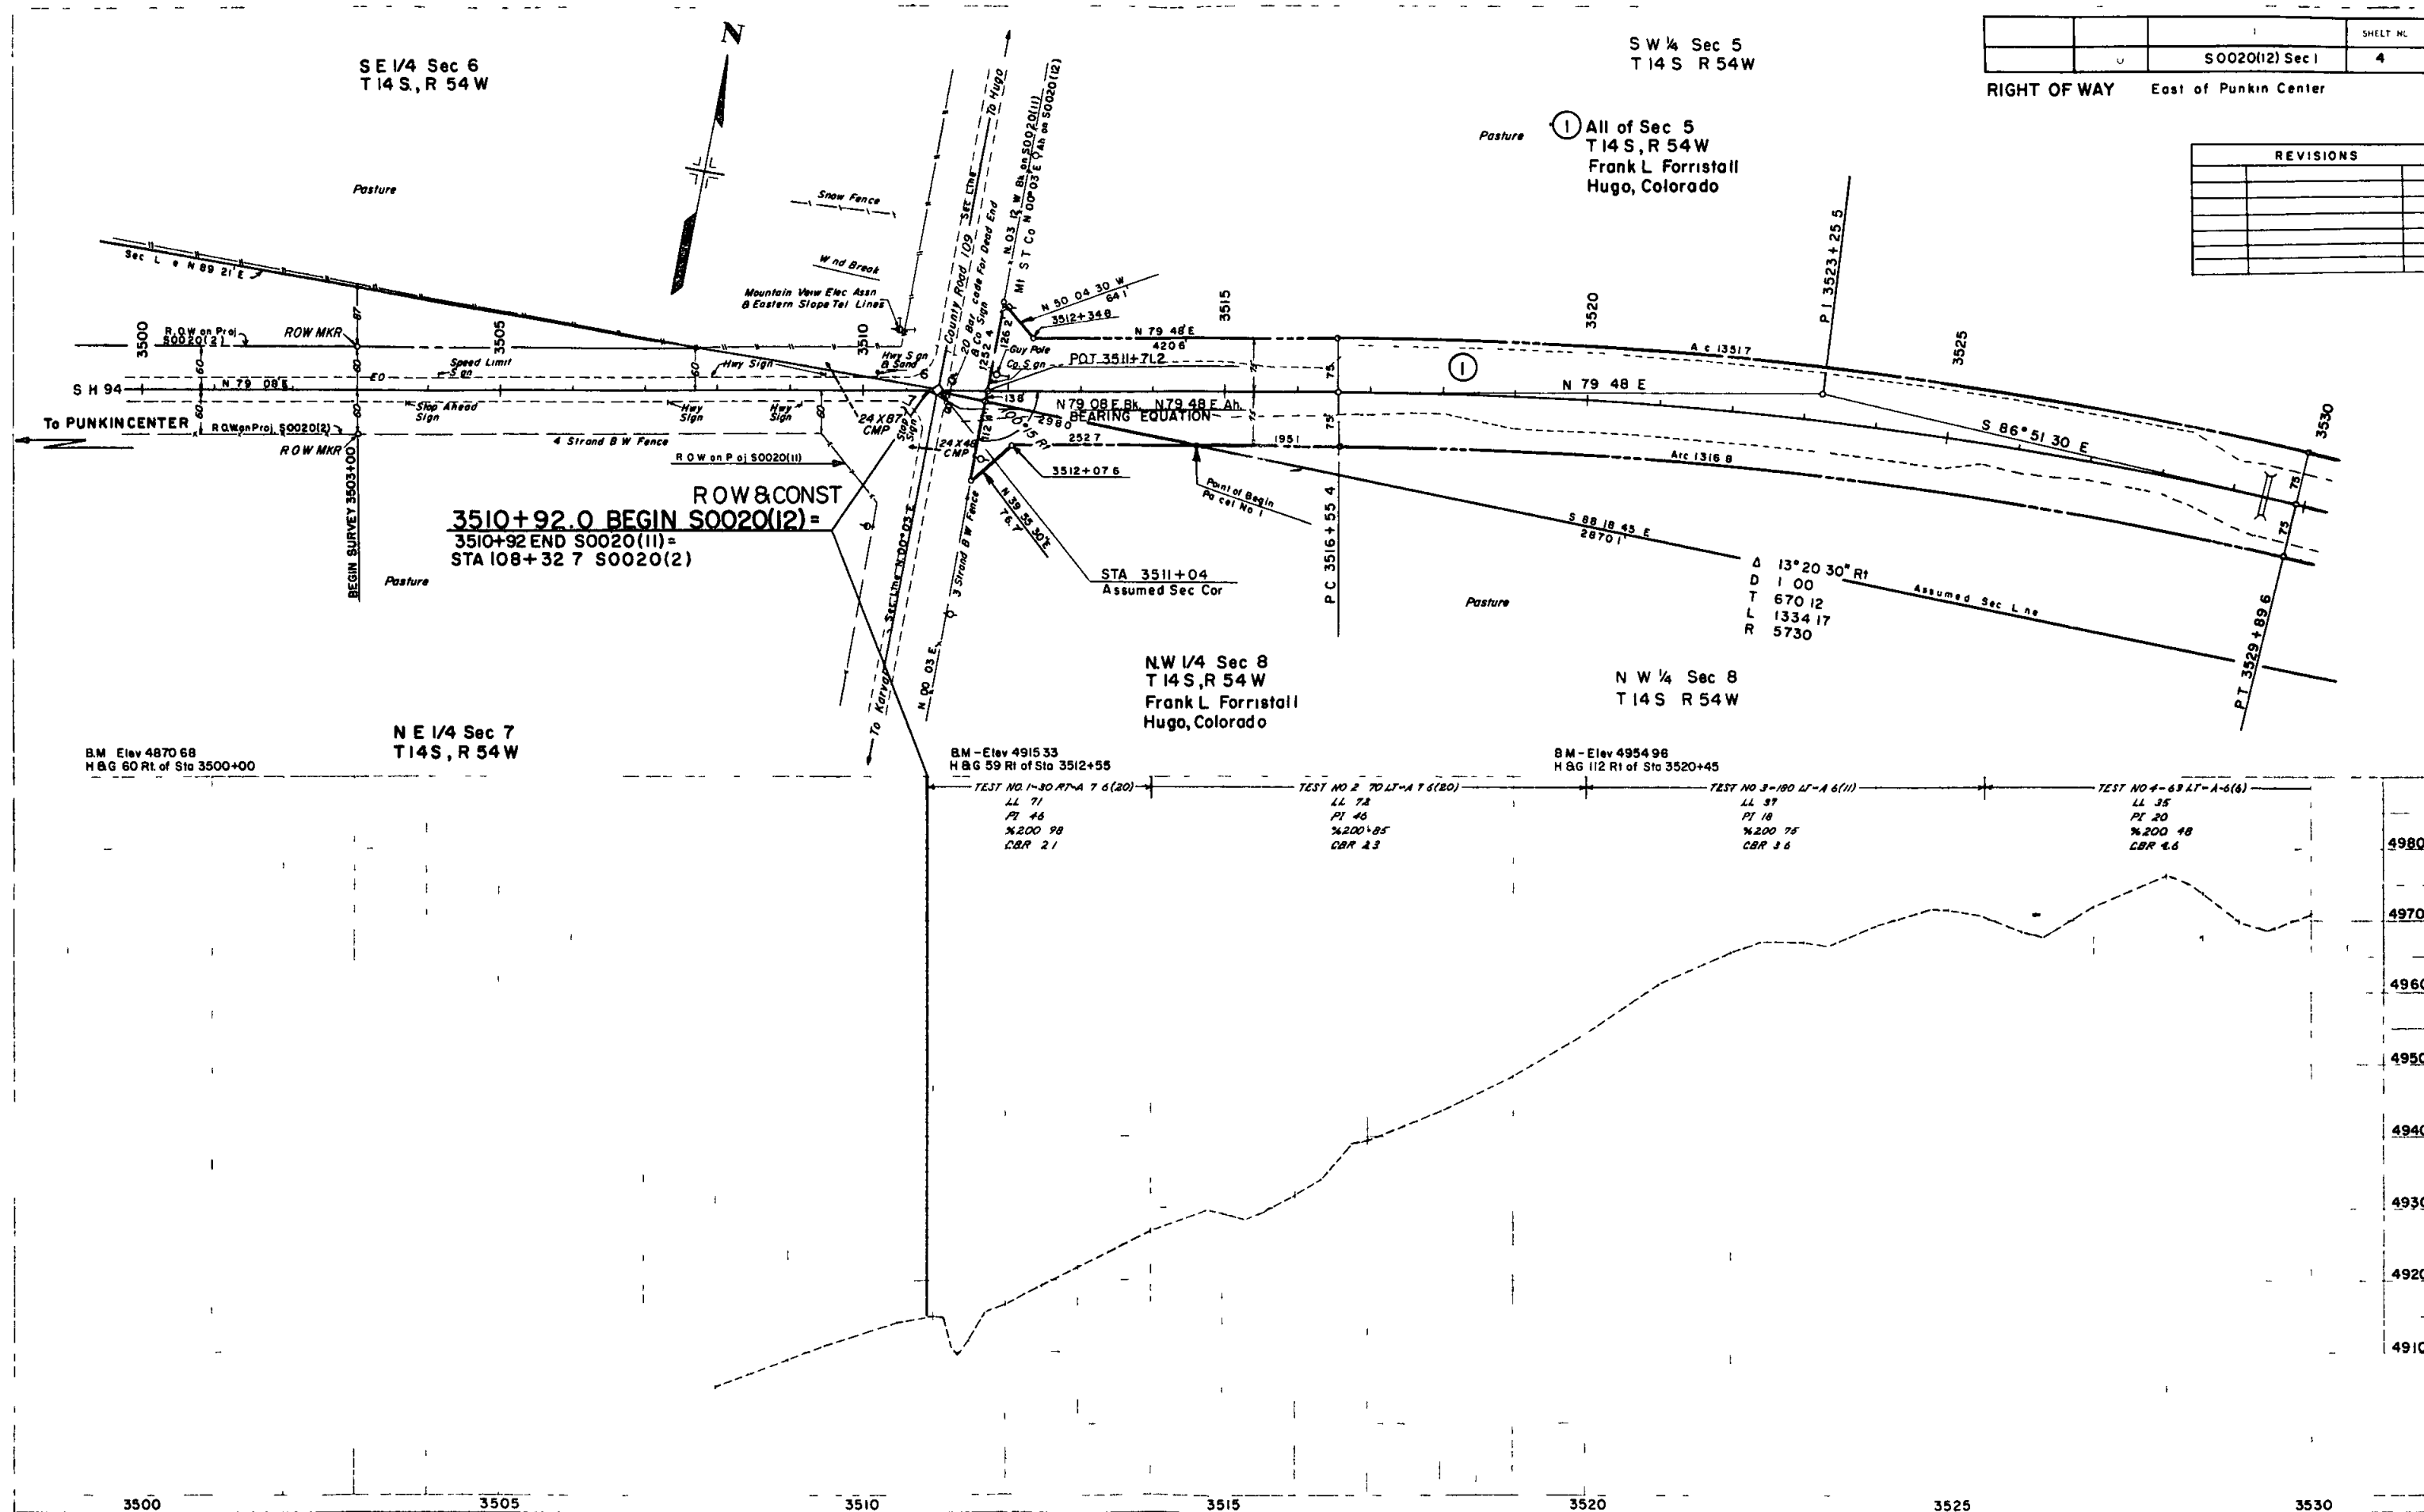



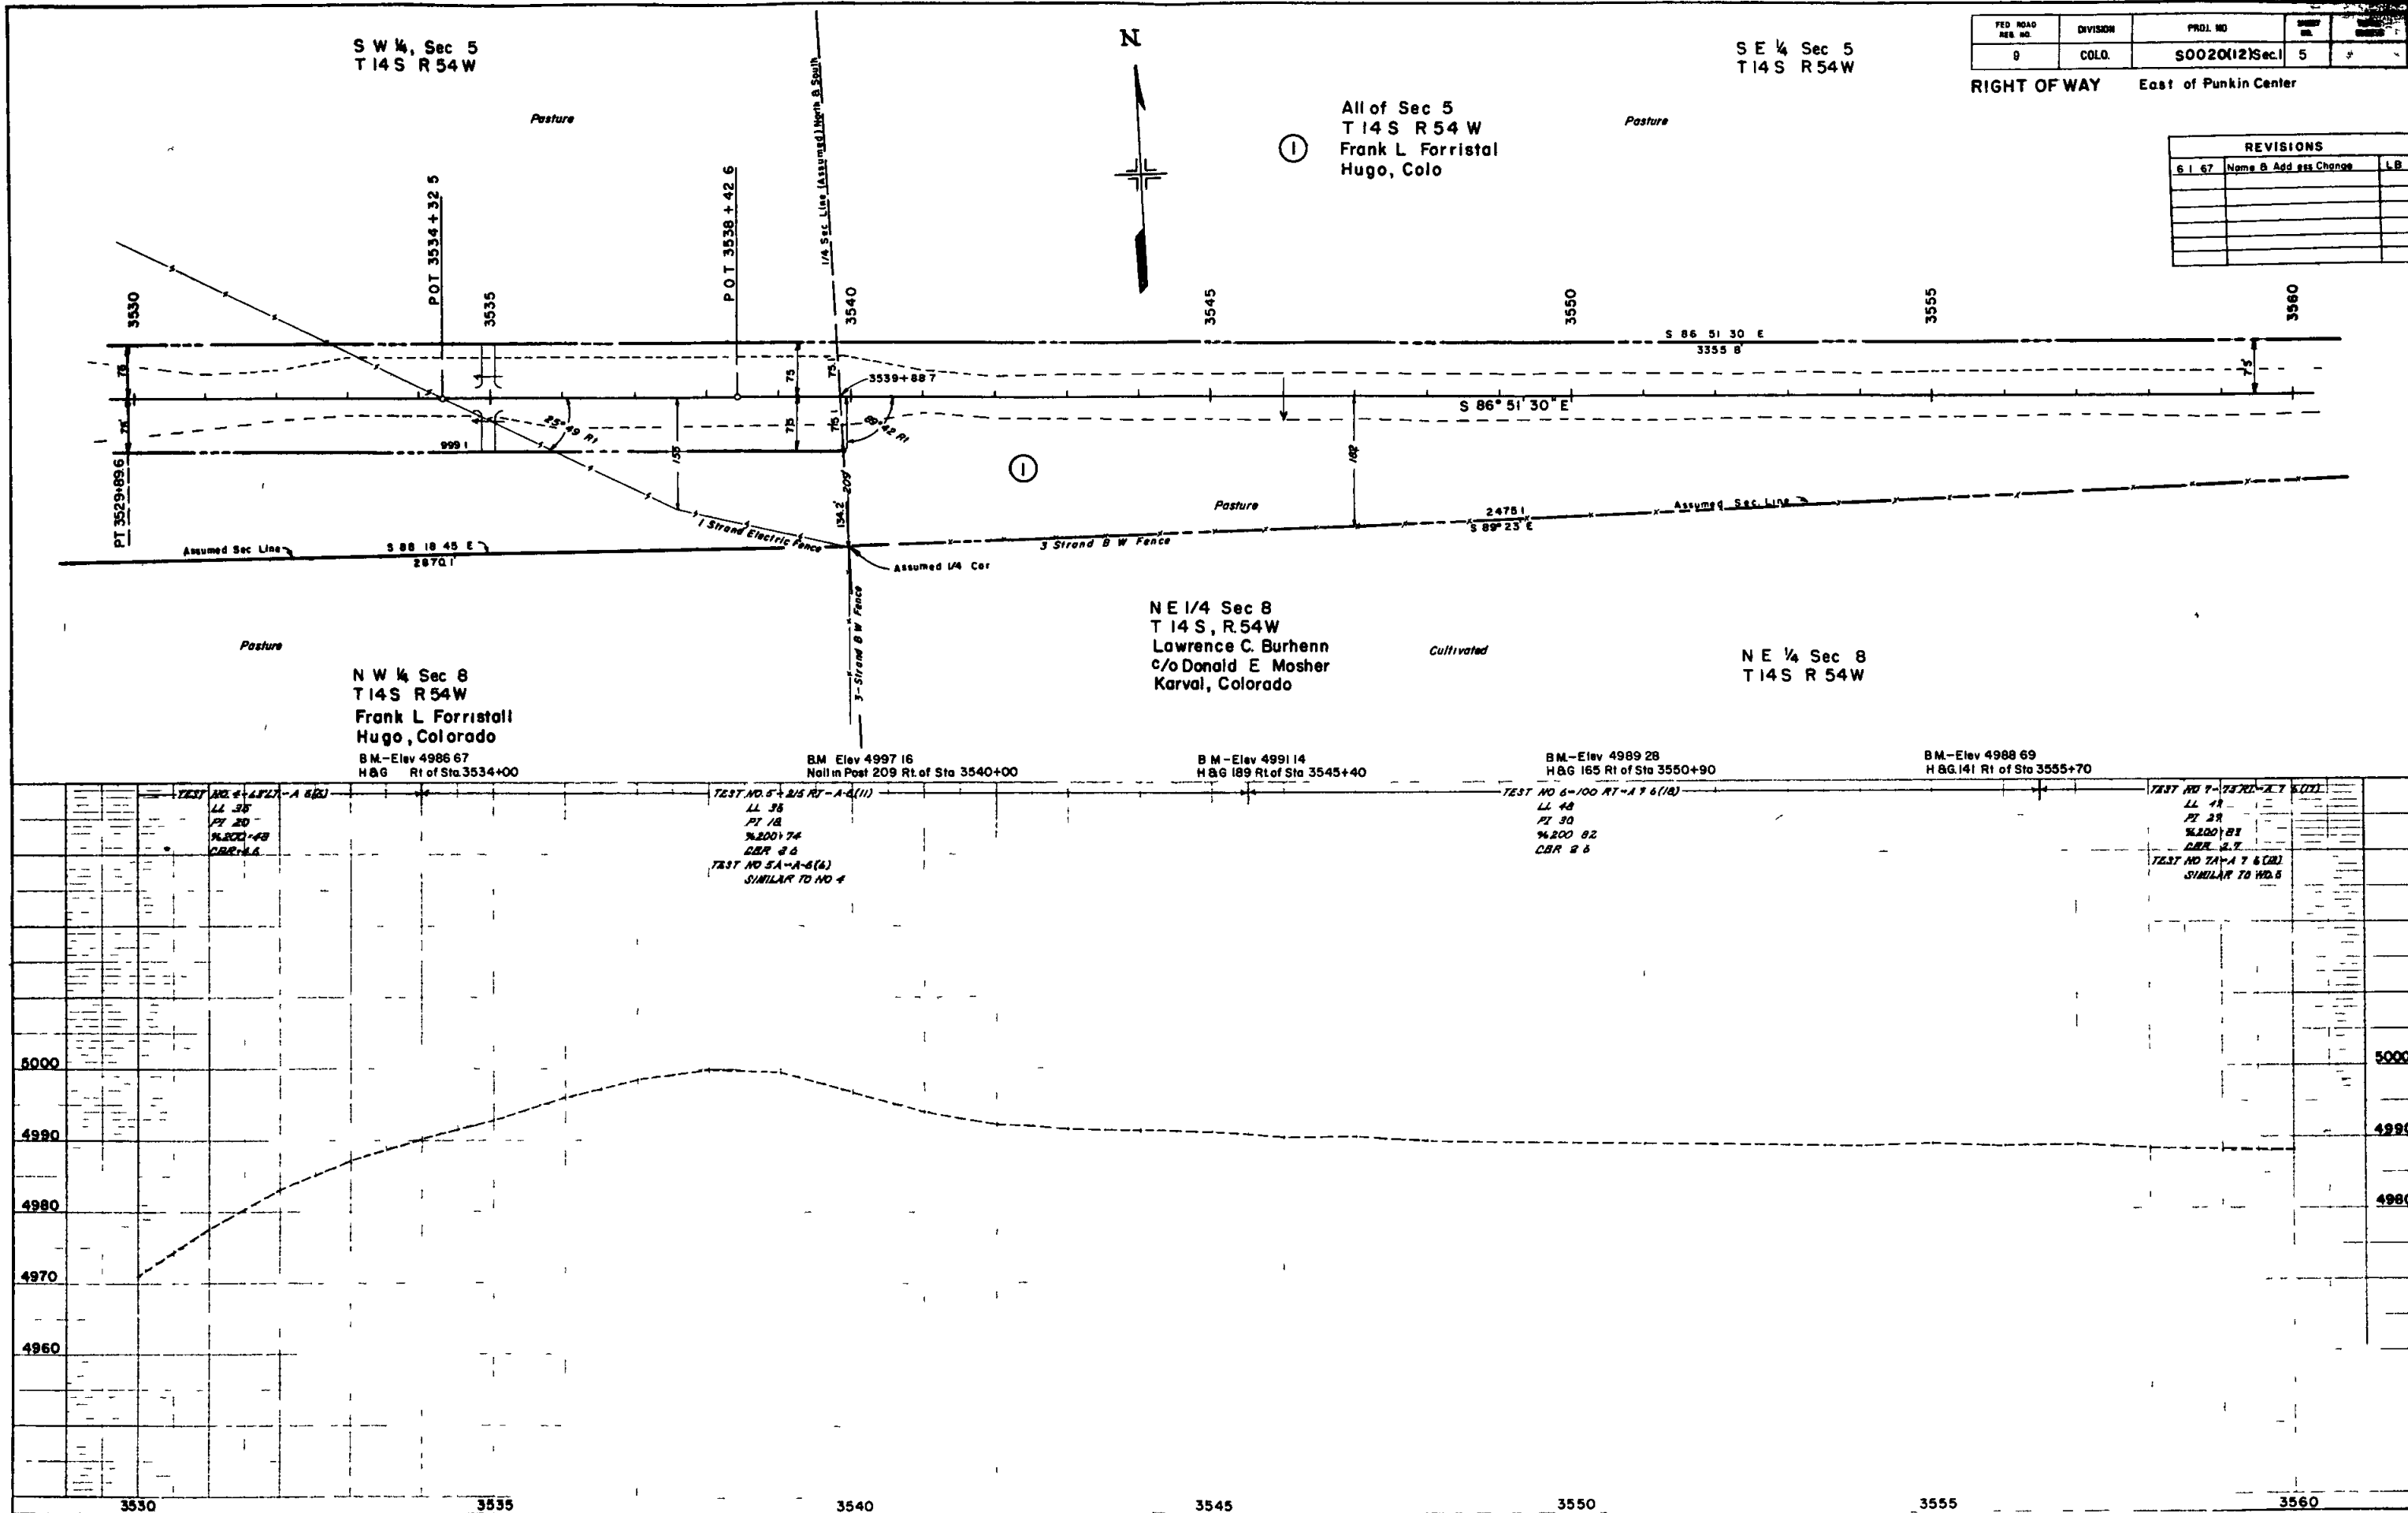

FED. ROAD DIST. NO.	DIVISION	PROJ. NO.	SHEET NO.	TOTAL SHEETS
9	COLO.	S0020(12)Sec.1	5	12

RIGHT OF WAY East of Punkin Center

REVISIONS				
61-67	Name & Add.	Change	L.B.	

NE 1/4 Sec 8
T 14 S, R 54 W
Lawrence C. Burhenn
c/o Donald E. Mosher
Karval, Colorado

NW 1/4 Sec 8
T 14 S, R 54 W
Frank L. Forristall
Hugo, Colorado
B.M. - Elev 4986.67
H&G Rt of Sta 3534+00

NE 1/4 Sec 8
T 14 S, R 54 W

B.M. - Elev 4997.16
Nail in Post 209 Rt of Sta 3540+00

B.M. - Elev 4991.14
H&G 189 Rt of Sta 3545+40

B.M. - Elev 4989.28
H&G 165 Rt of Sta 3550+90


B.M. - Elev 4988.69
H&G 141 Rt of Sta 3555+70





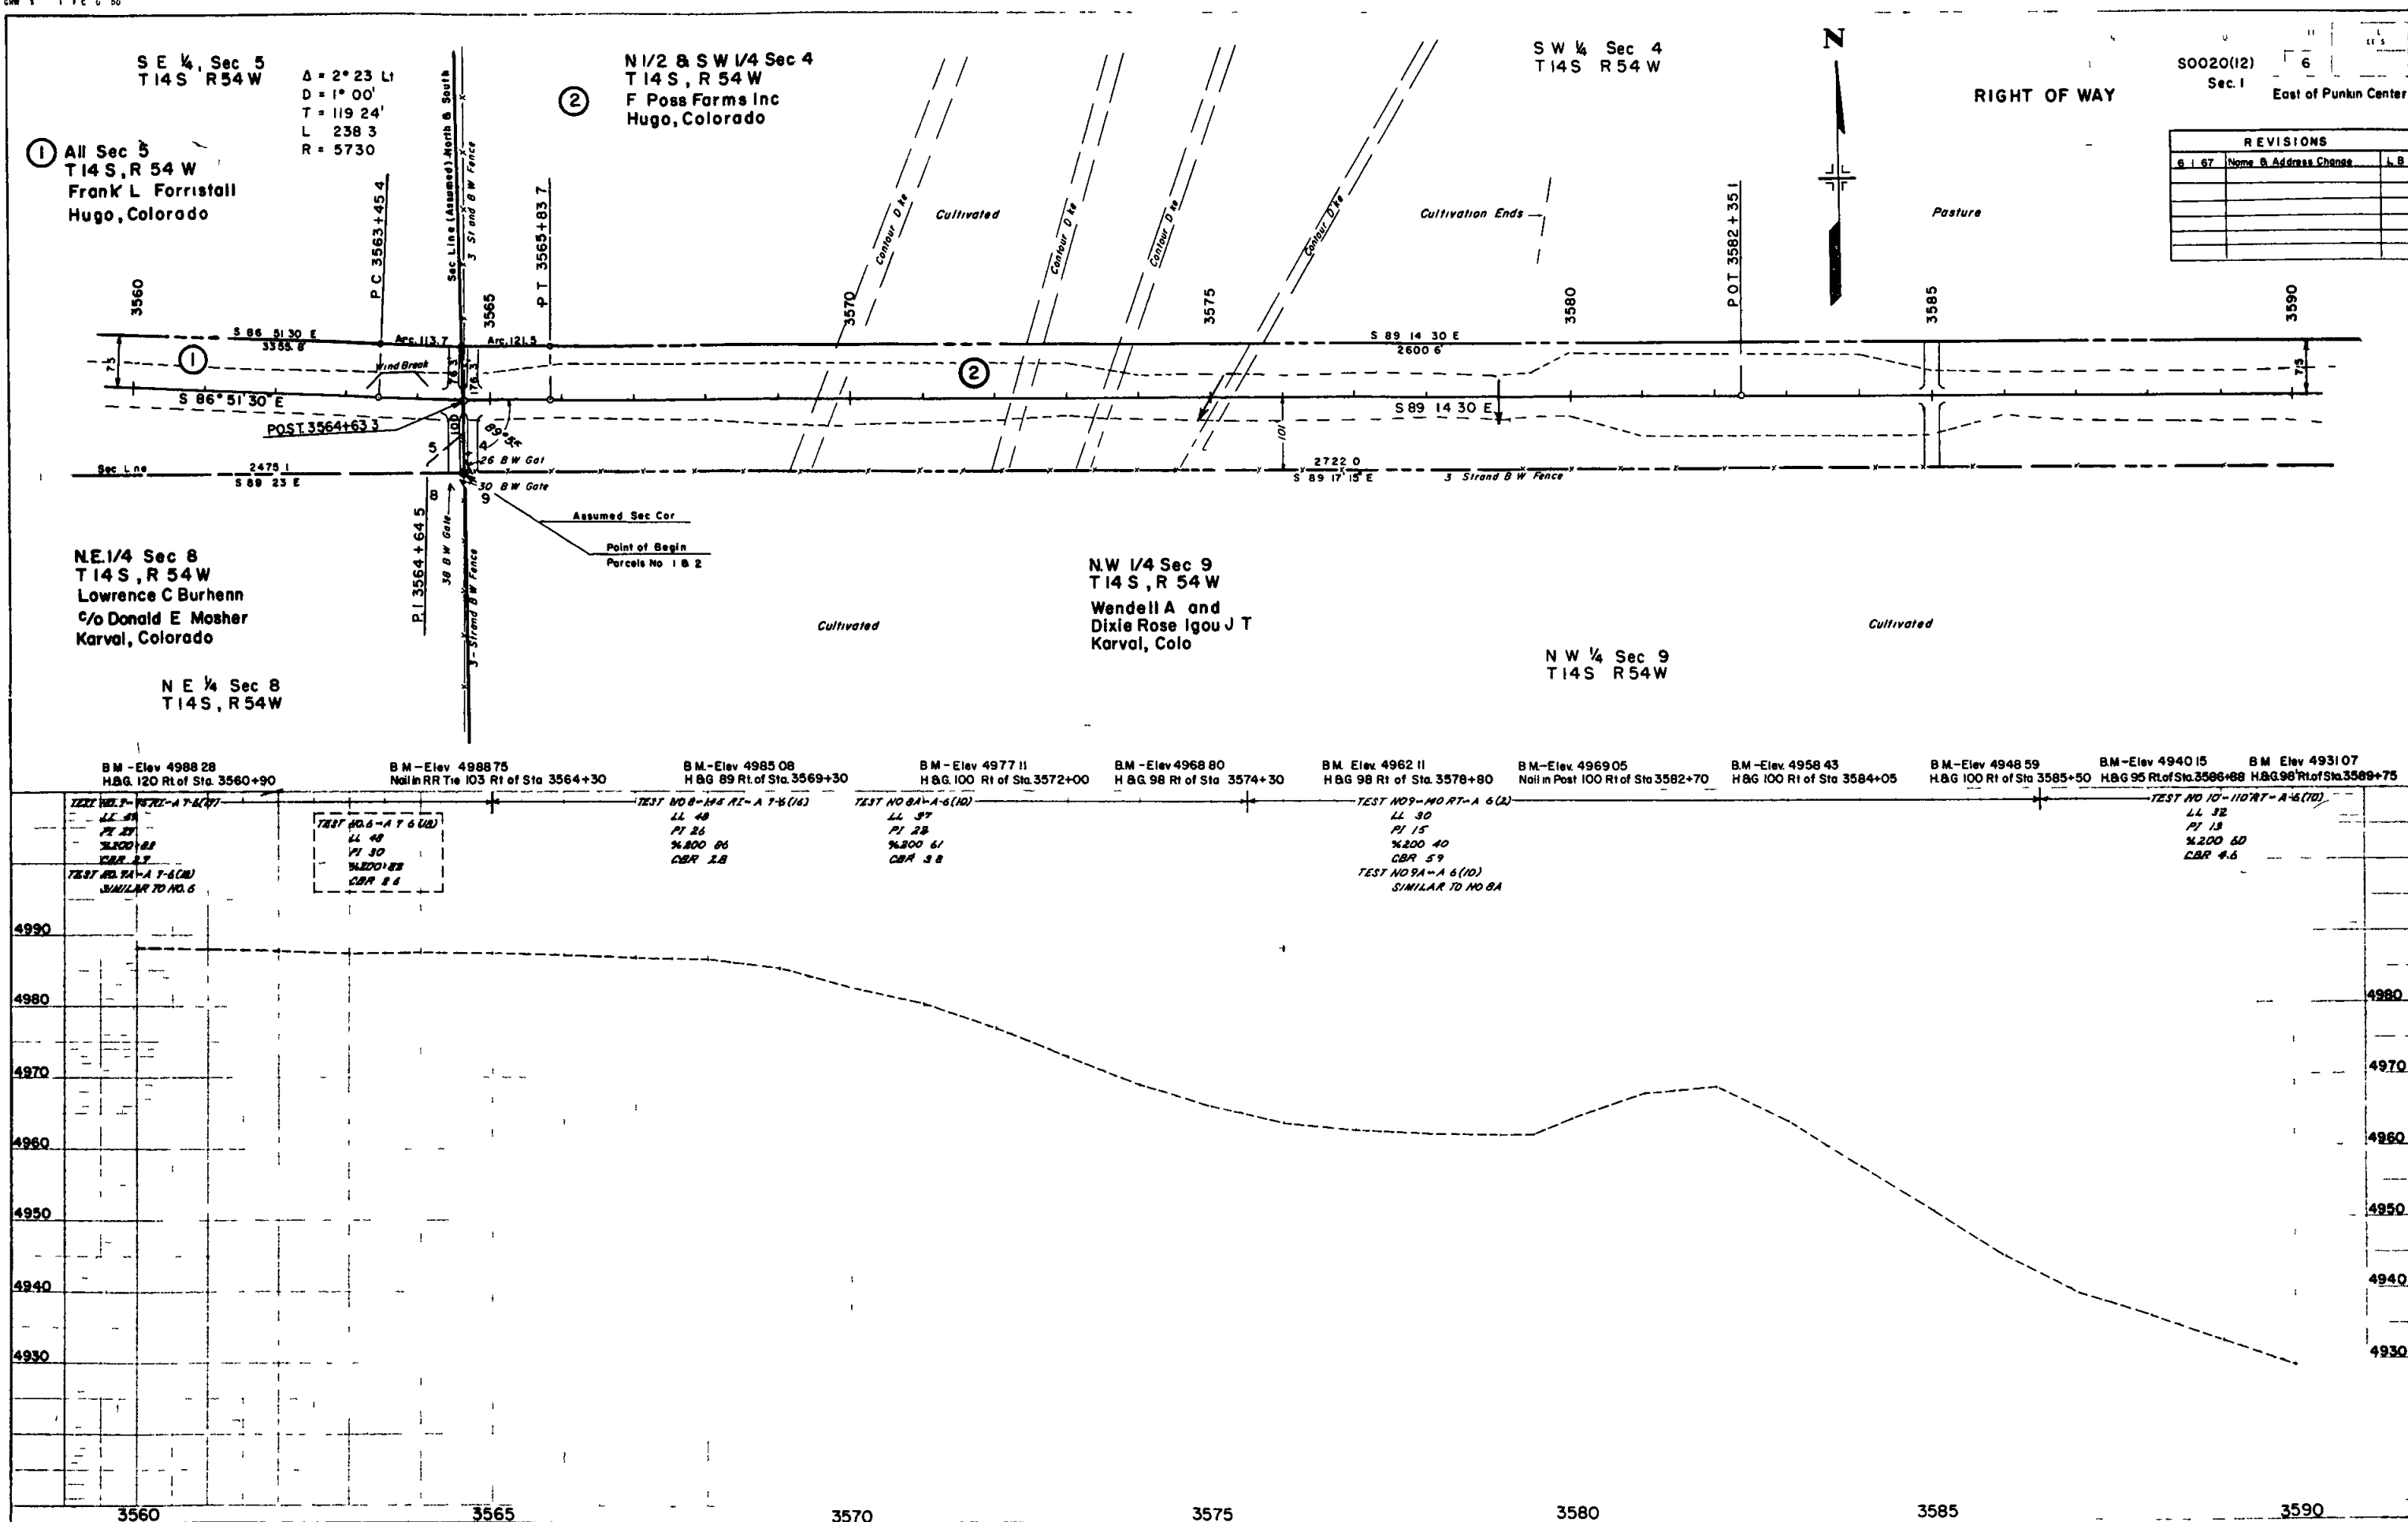

DE 1
2
3
N 1/2 SW 1/4 Sec 4
T 14 S R 54 W



② Foss Farms Inc
Hugo, Colorado

③ SE 1/4 Sec 4
T 14 S, R 54 W
Clinton C Humiston
1783 Mandville Canyon
Los Angeles, Calif

SE 1/4 Sec 4
T 14 S R 54 W

S0020(12) 7
Sec 1 East of Punkin Center
SW 1/4 Sec 3
T 14 S R 54 W


REVISIONS	

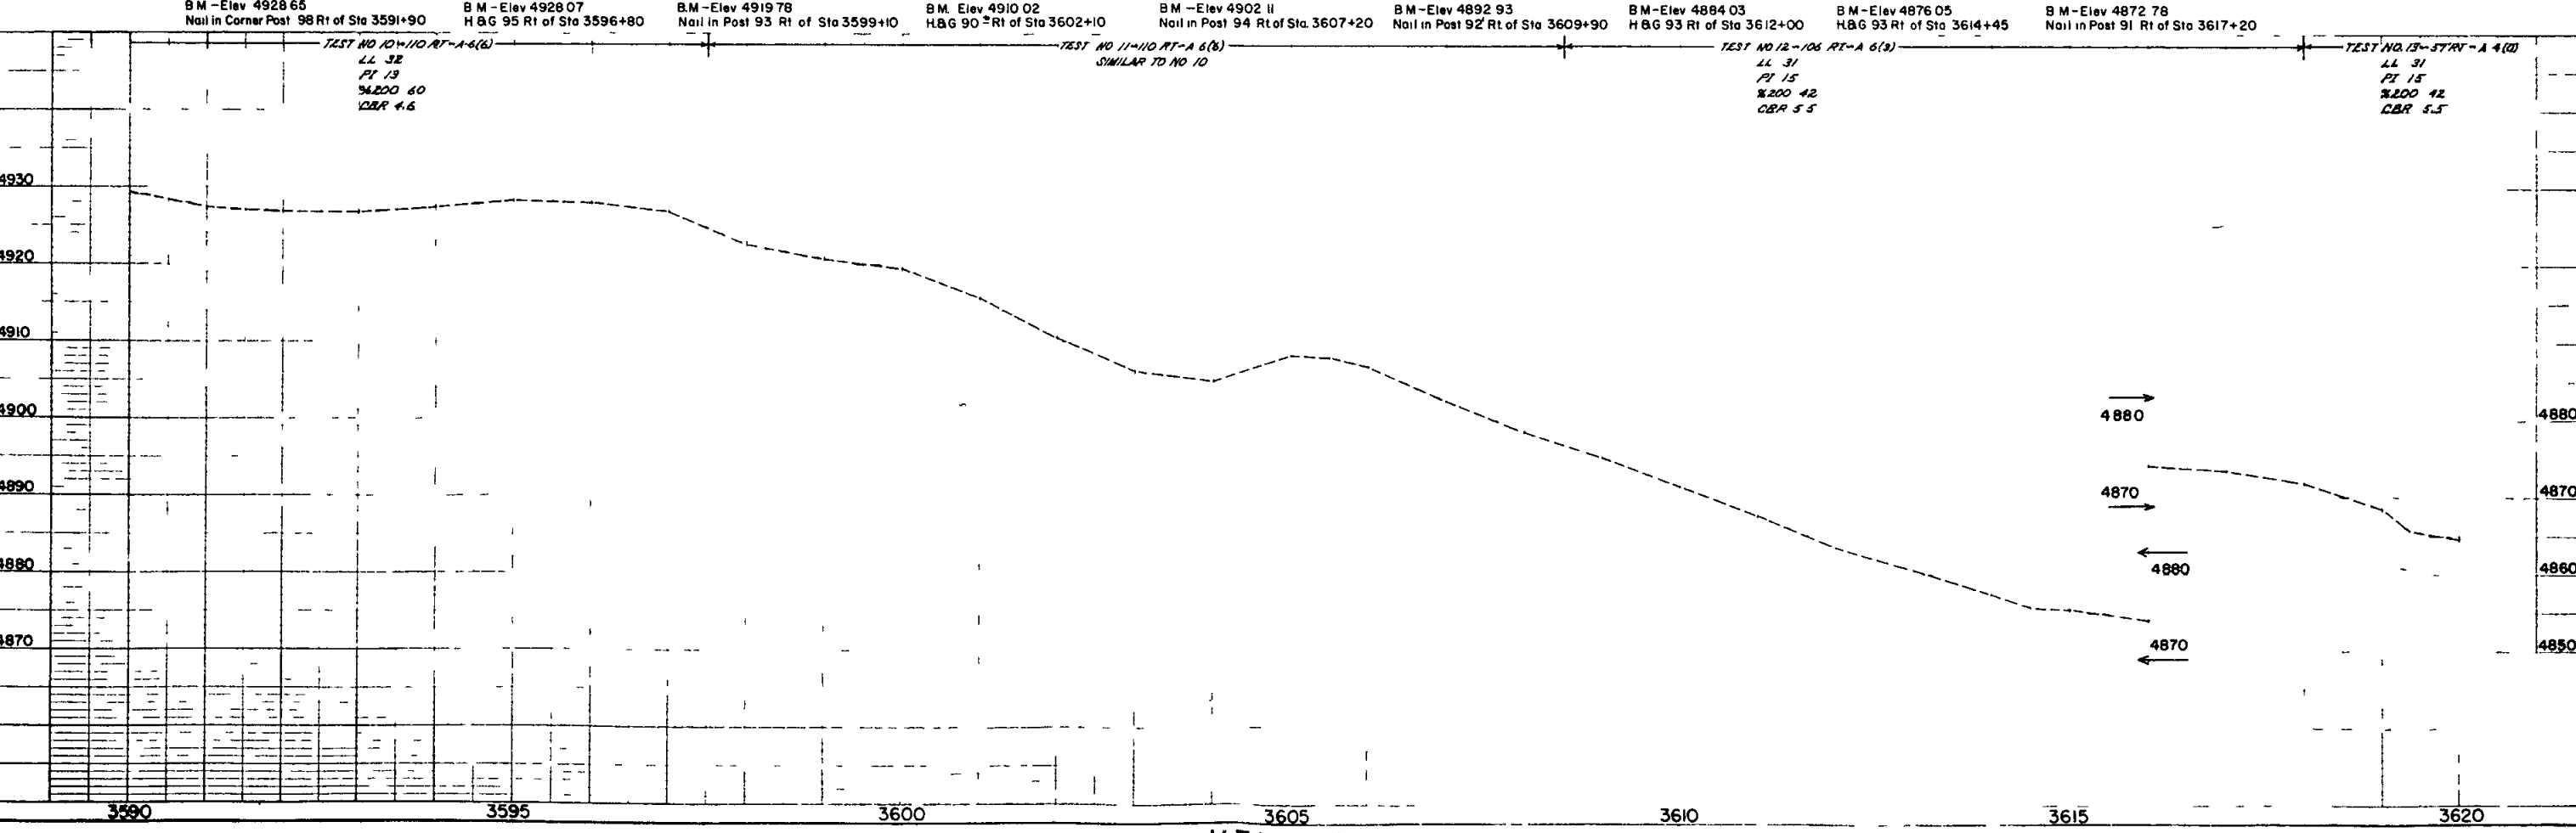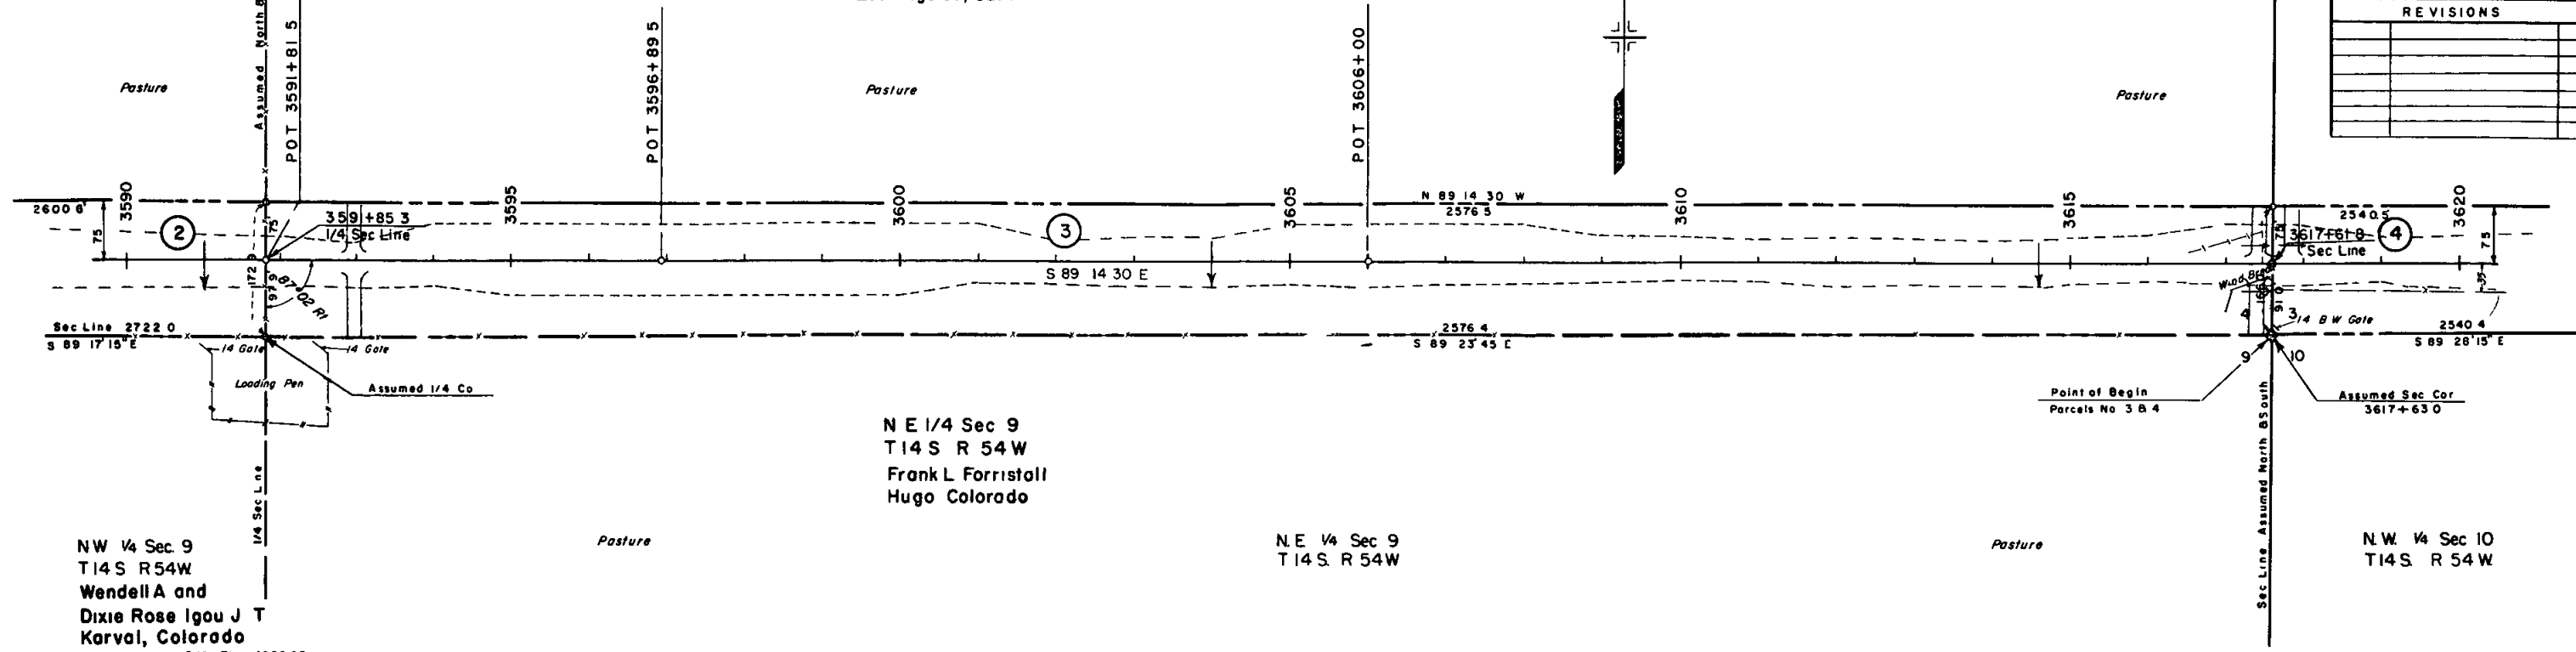

PROFILE
NO. 800
DATE
BY
CHECKED
APPROVED



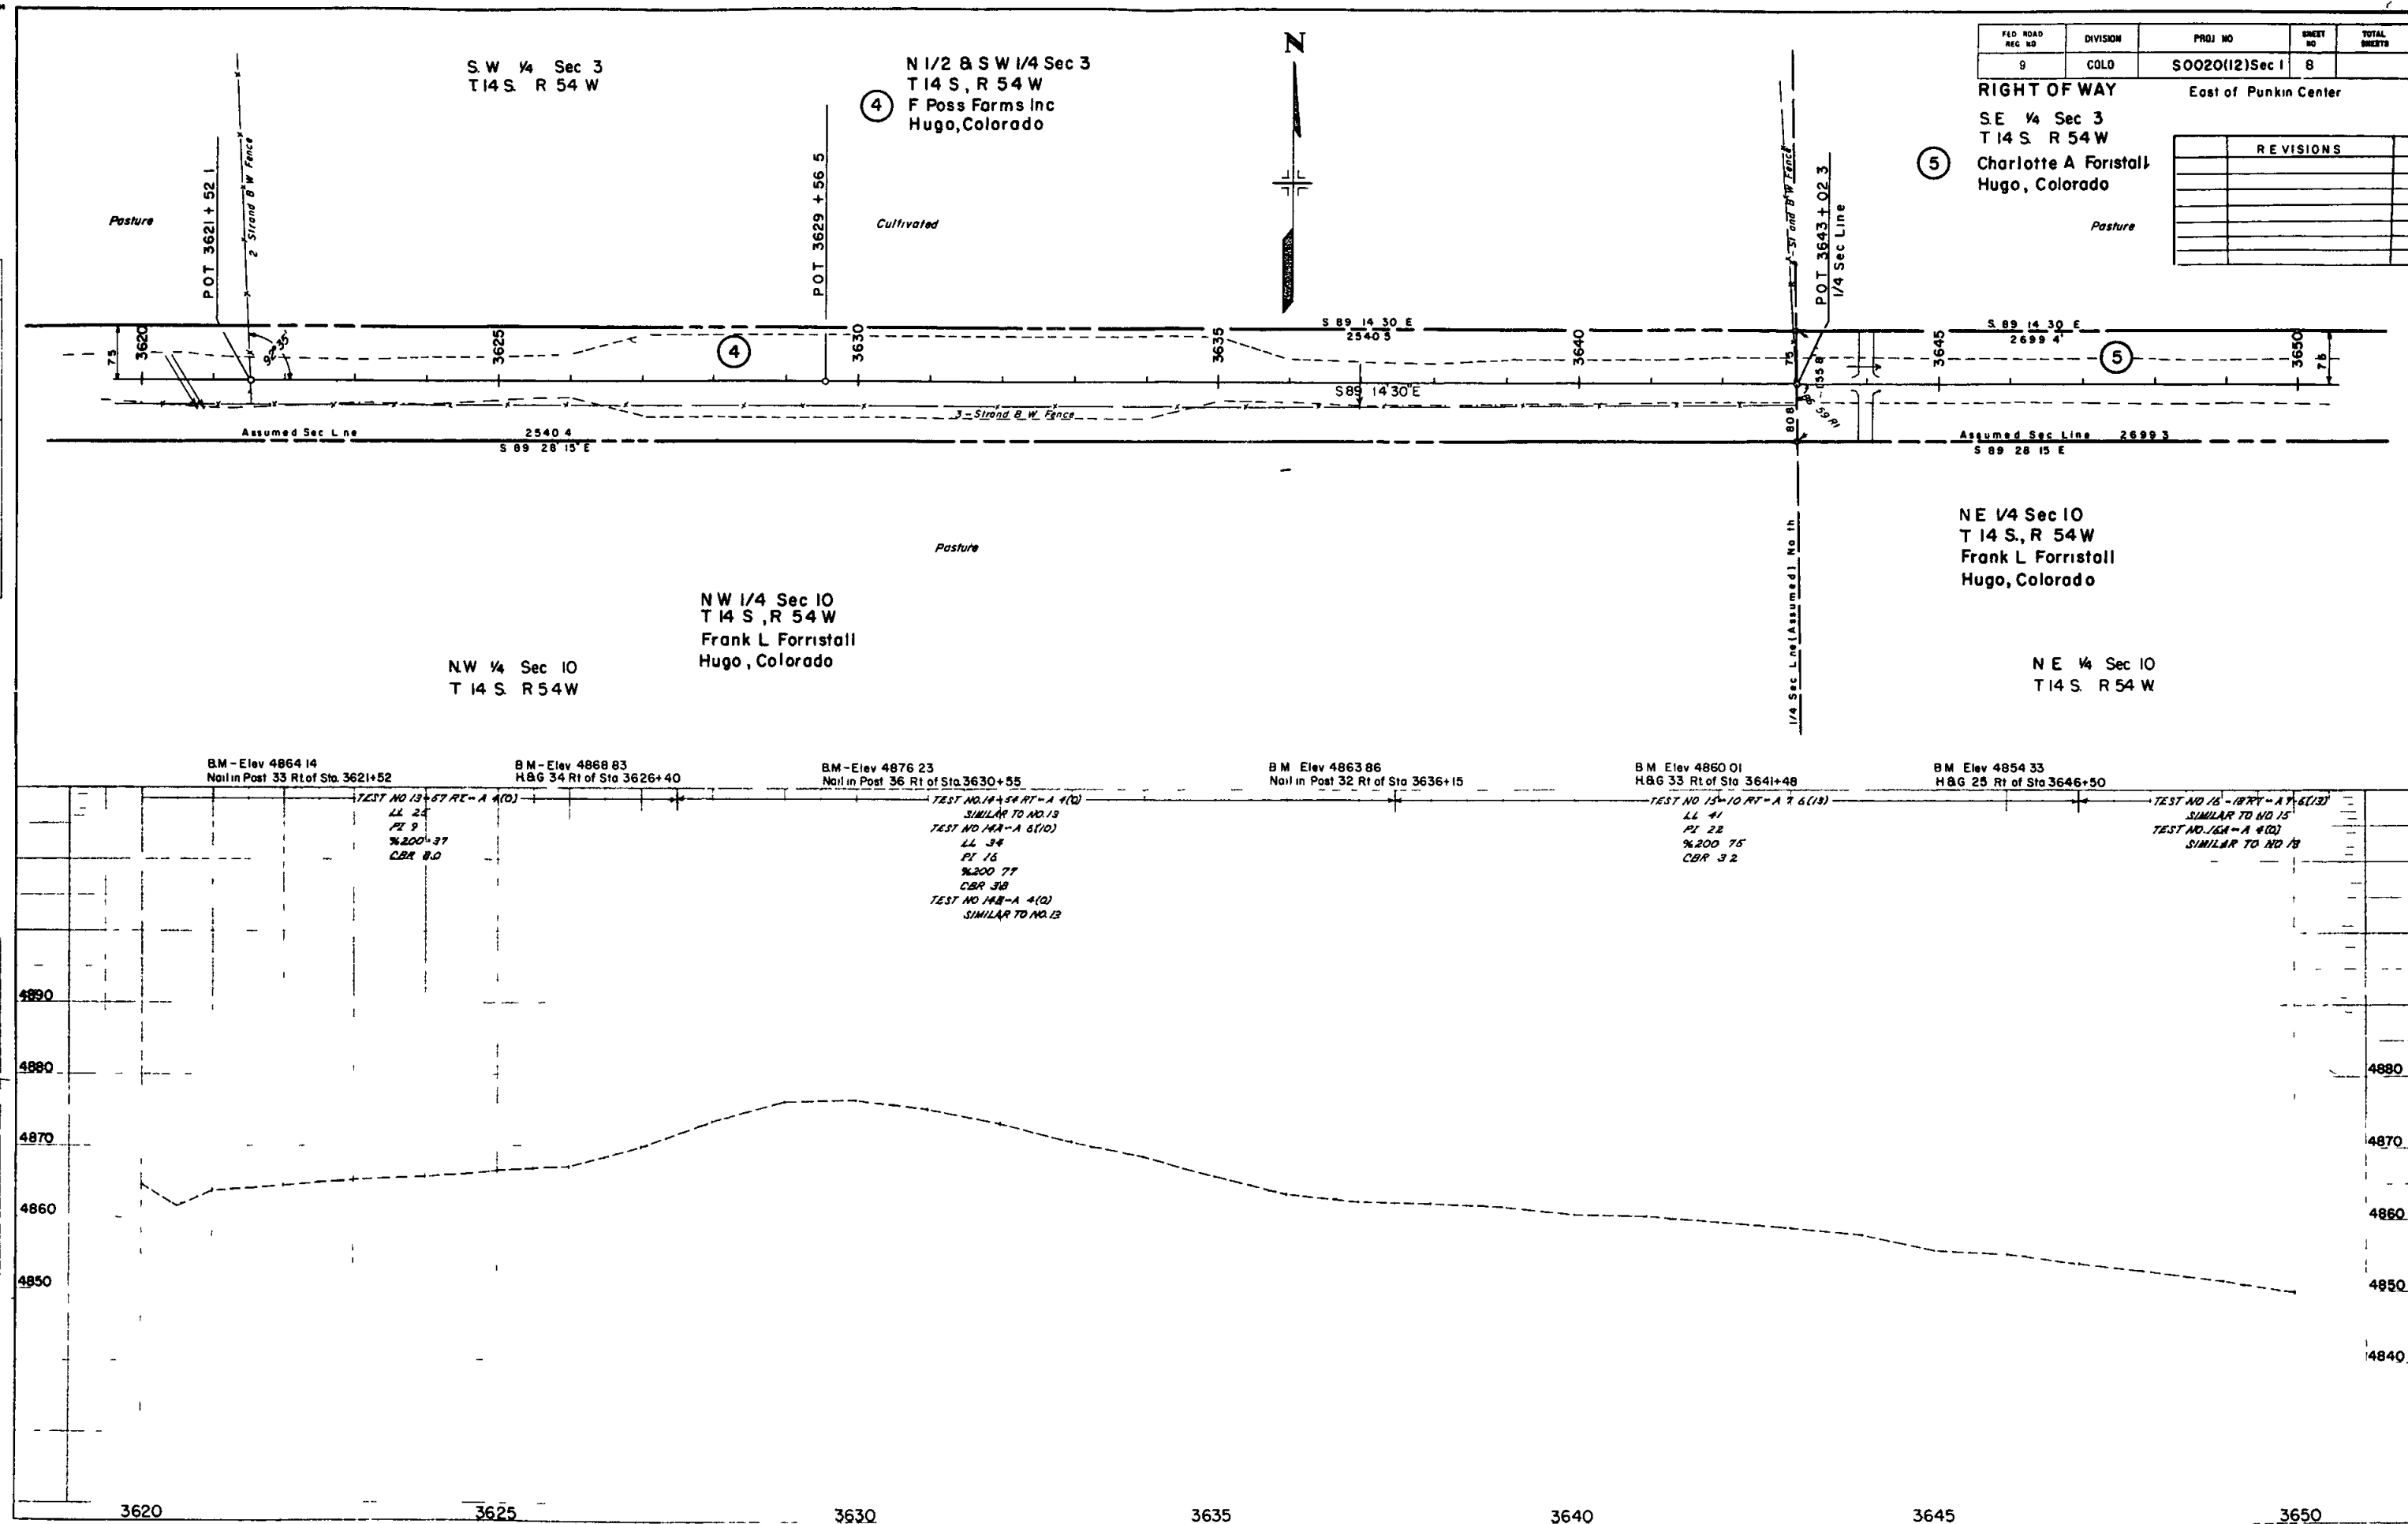


SE ¼ Sec 3
T14S R54W
⑤ Charlotte A Forristall
Hugo, Colorado

RIGHT OF WAY
SW ¼ Sec 2
T14S R54W
⑥ William Cody Lofdahl
James Roy Lofdahl
Karval, Colorado

S0020(12)Sec 1 9
East of Punkin Center

REVISIONS	

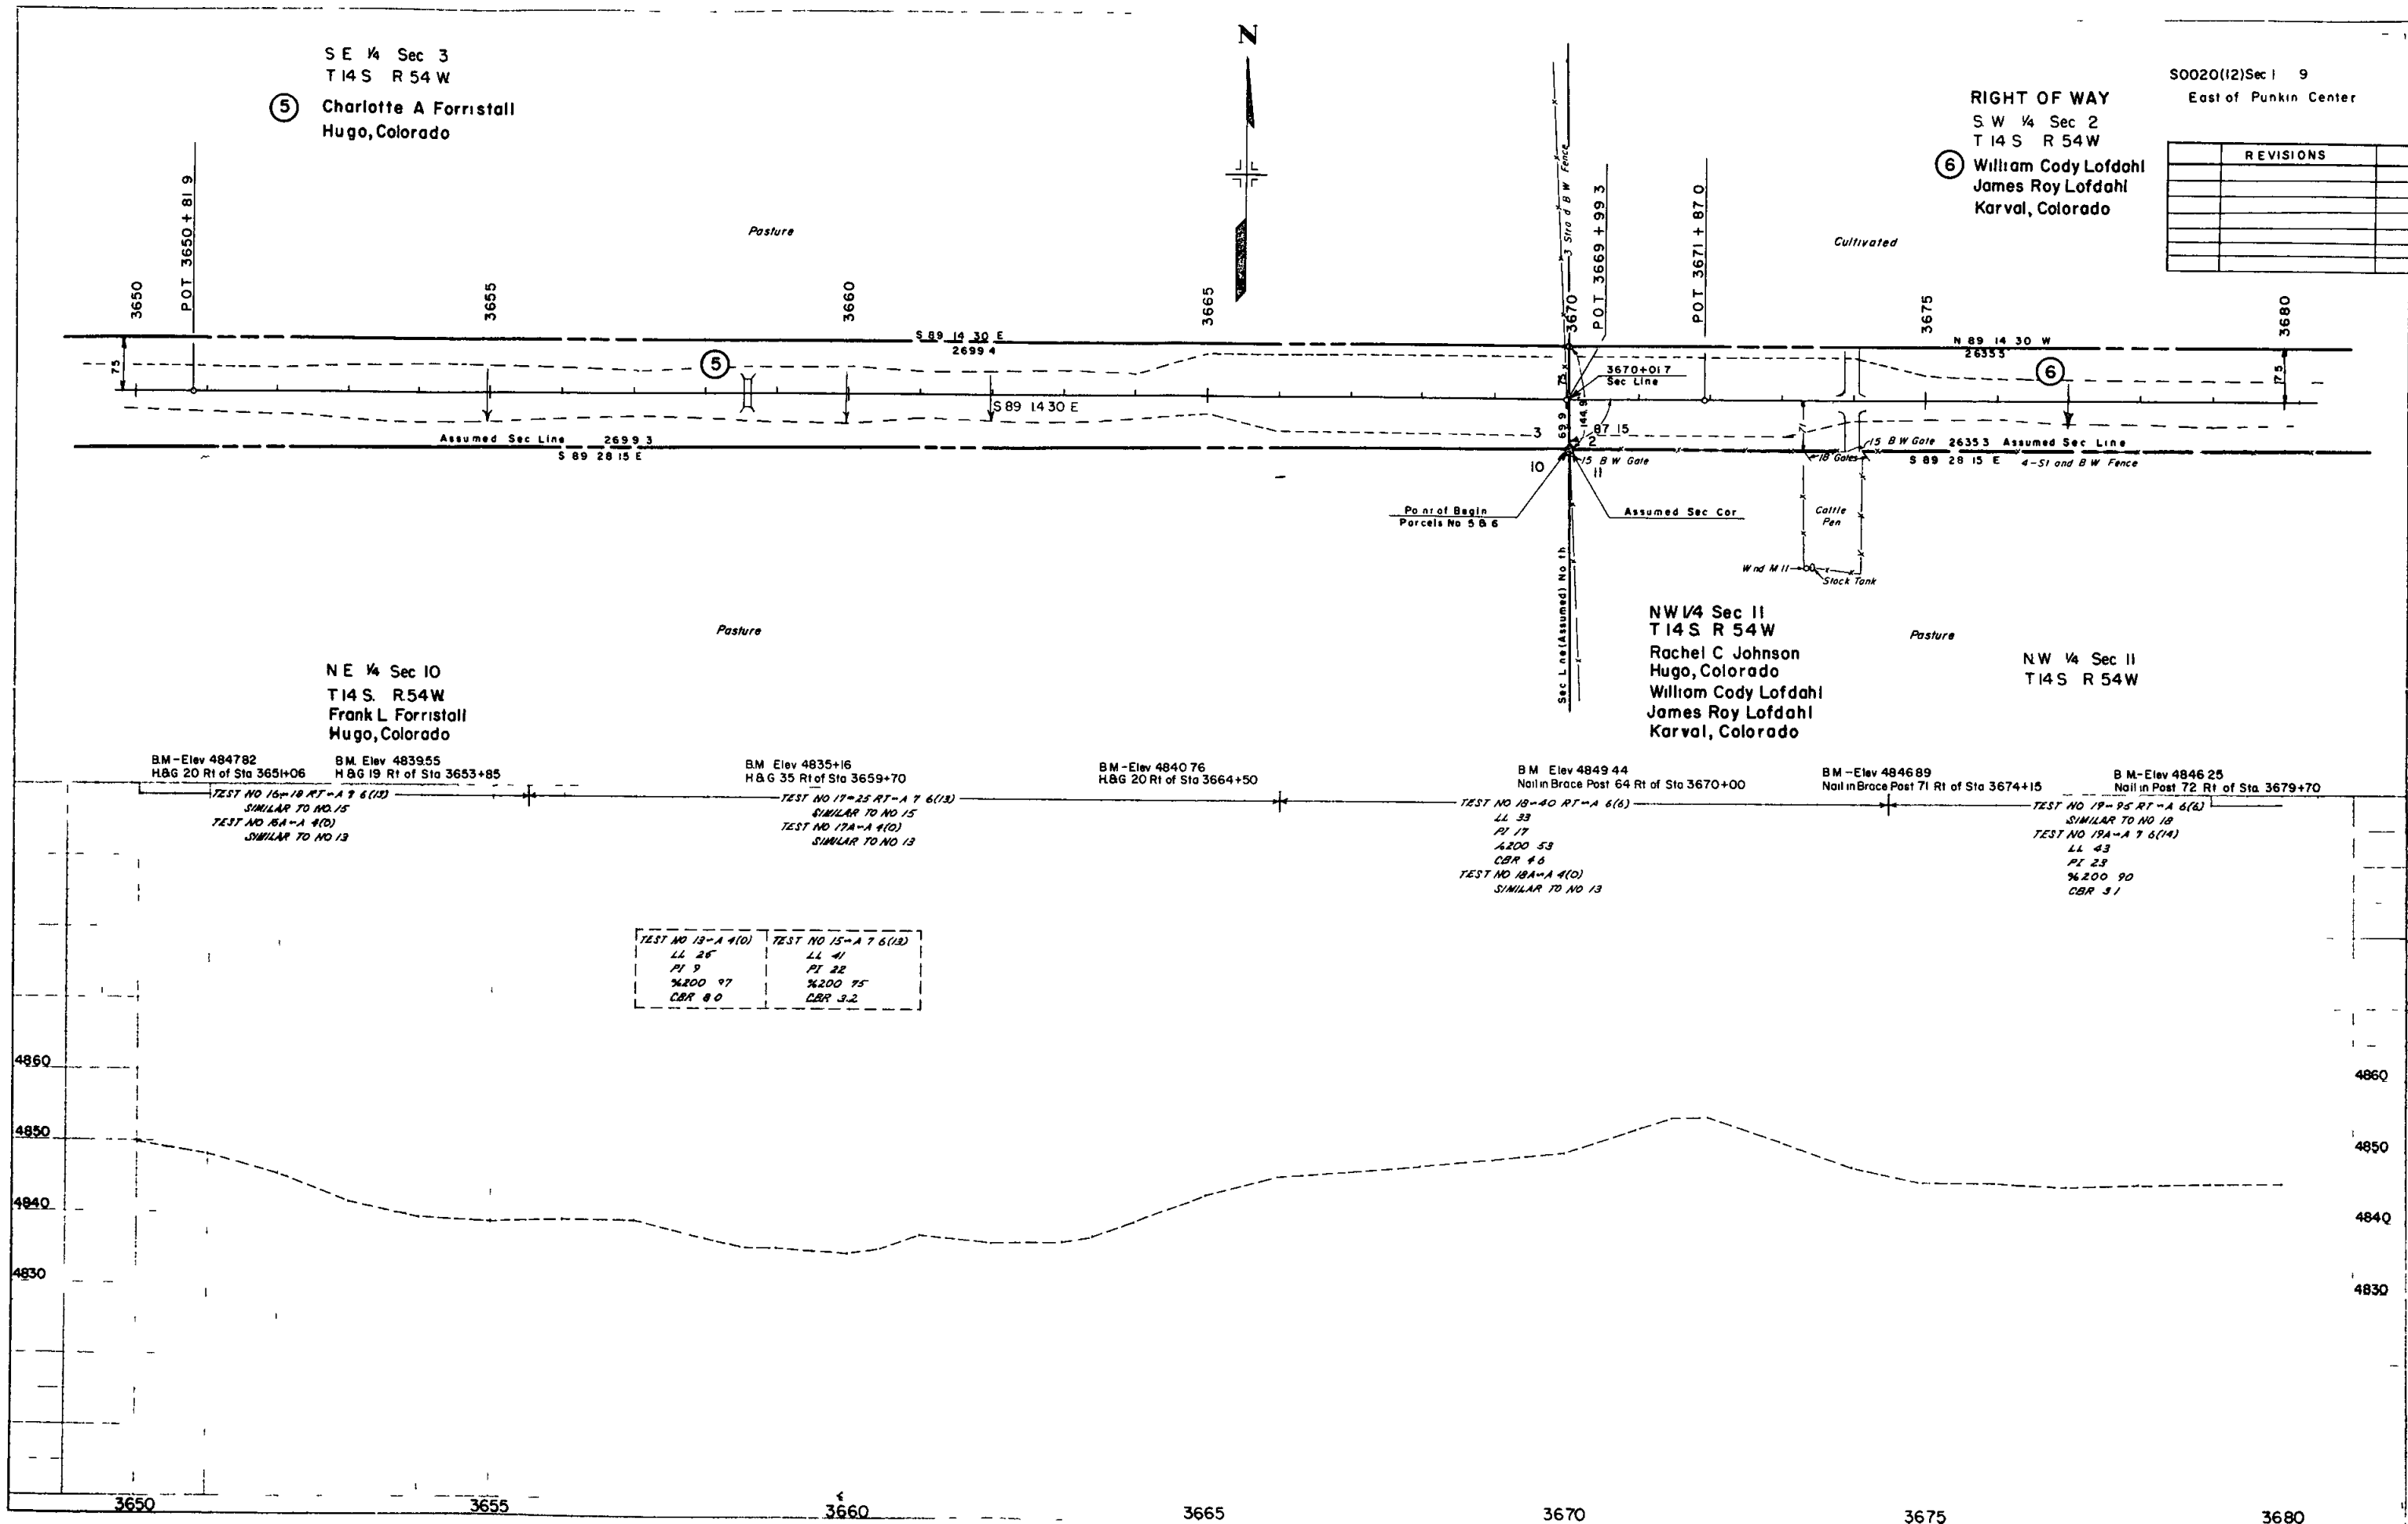

6 W 1/2 Sec 2
T14 S, R 54 W
William Cody Lofdahl
James Roy Lofdahl
Karval, Colorado

S.W. 1/4 Sec 2
T14 S R 54 W


7 E 1/2 Sec 2
T14 S R 54 W
Rachel C Johnson
Hugo, Colorado
William Cody Lofdahl
James Roy Lofdahl
Karval, Colorado

SE 1/4 Sec 2
T14 S R 54 W

RIGHT OF WAY

S0020(12)Sec I 10
East of Punkin Center

REVISIONS	

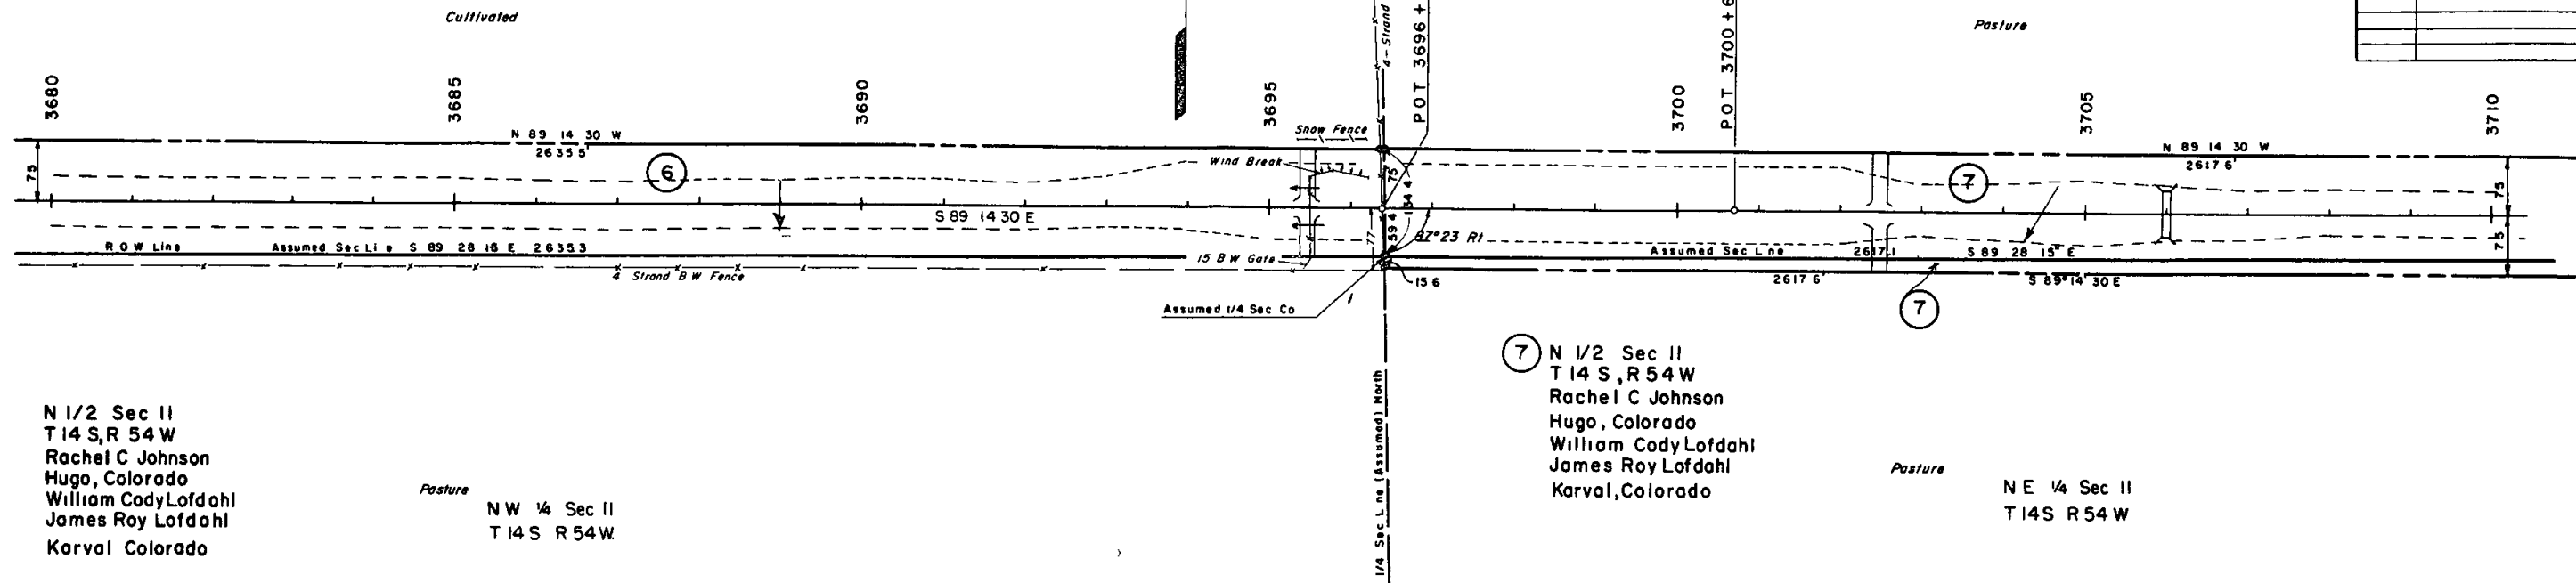

N 1/2 Sec II
T14 S, R 54 W
Rachel C Johnson
Hugo, Colorado
William Cody Lofdahl
James Roy Lofdahl
Karval, Colorado

NW 1/4 Sec II
T14 S R 54 W

7 N 1/2 Sec II
T14 S, R 54 W
Rachel C Johnson
Hugo, Colorado
William Cody Lofdahl
James Roy Lofdahl
Karval, Colorado

NE 1/4 Sec II
T14 S R 54 W

B.M. Elev 4847.39
H&G 74 Rt of Sta 3685+70

B.M. Elev 4850.50
H&G 76 Rt of Sta 3689+93

B.M. Elev 4861.22
Nail in Brace Post 77 Rt of Sta 3696+30

B.M. Elev 4865.11
H&G 79 Rt of Sta 3701+50

B.M. Elev 4874.29
H&G 12' L of Sta 3708+63


TEST NO 17-95 RT-A 6(B)
SIMILAR TO NO 18
TEST NO 19A-A 7-6(14)
LL 43
PT 23
%200 90
CBR 31

TEST NO 18-A 6(A)
LL 33
PT 17
%200 53
CBR 4.6

TEST NO 20-95 RT-A 6(9)
LL 33
PT 13
%200 75
CBR 4.0
TEST NO 20A-A 7 6(14)
SIMILAR TO NO 19A


TEST NO 21-40 RT-A 7 6(14)
SIMILAR TO NO 19A
TEST NO 21A-A 6(6)
LL 33
PT 17
%200 53
CBR 4.6

TEST NO 22-30 RT-A 7 6(B)
LL 41
PT 26
%200 47
CBR 4.7

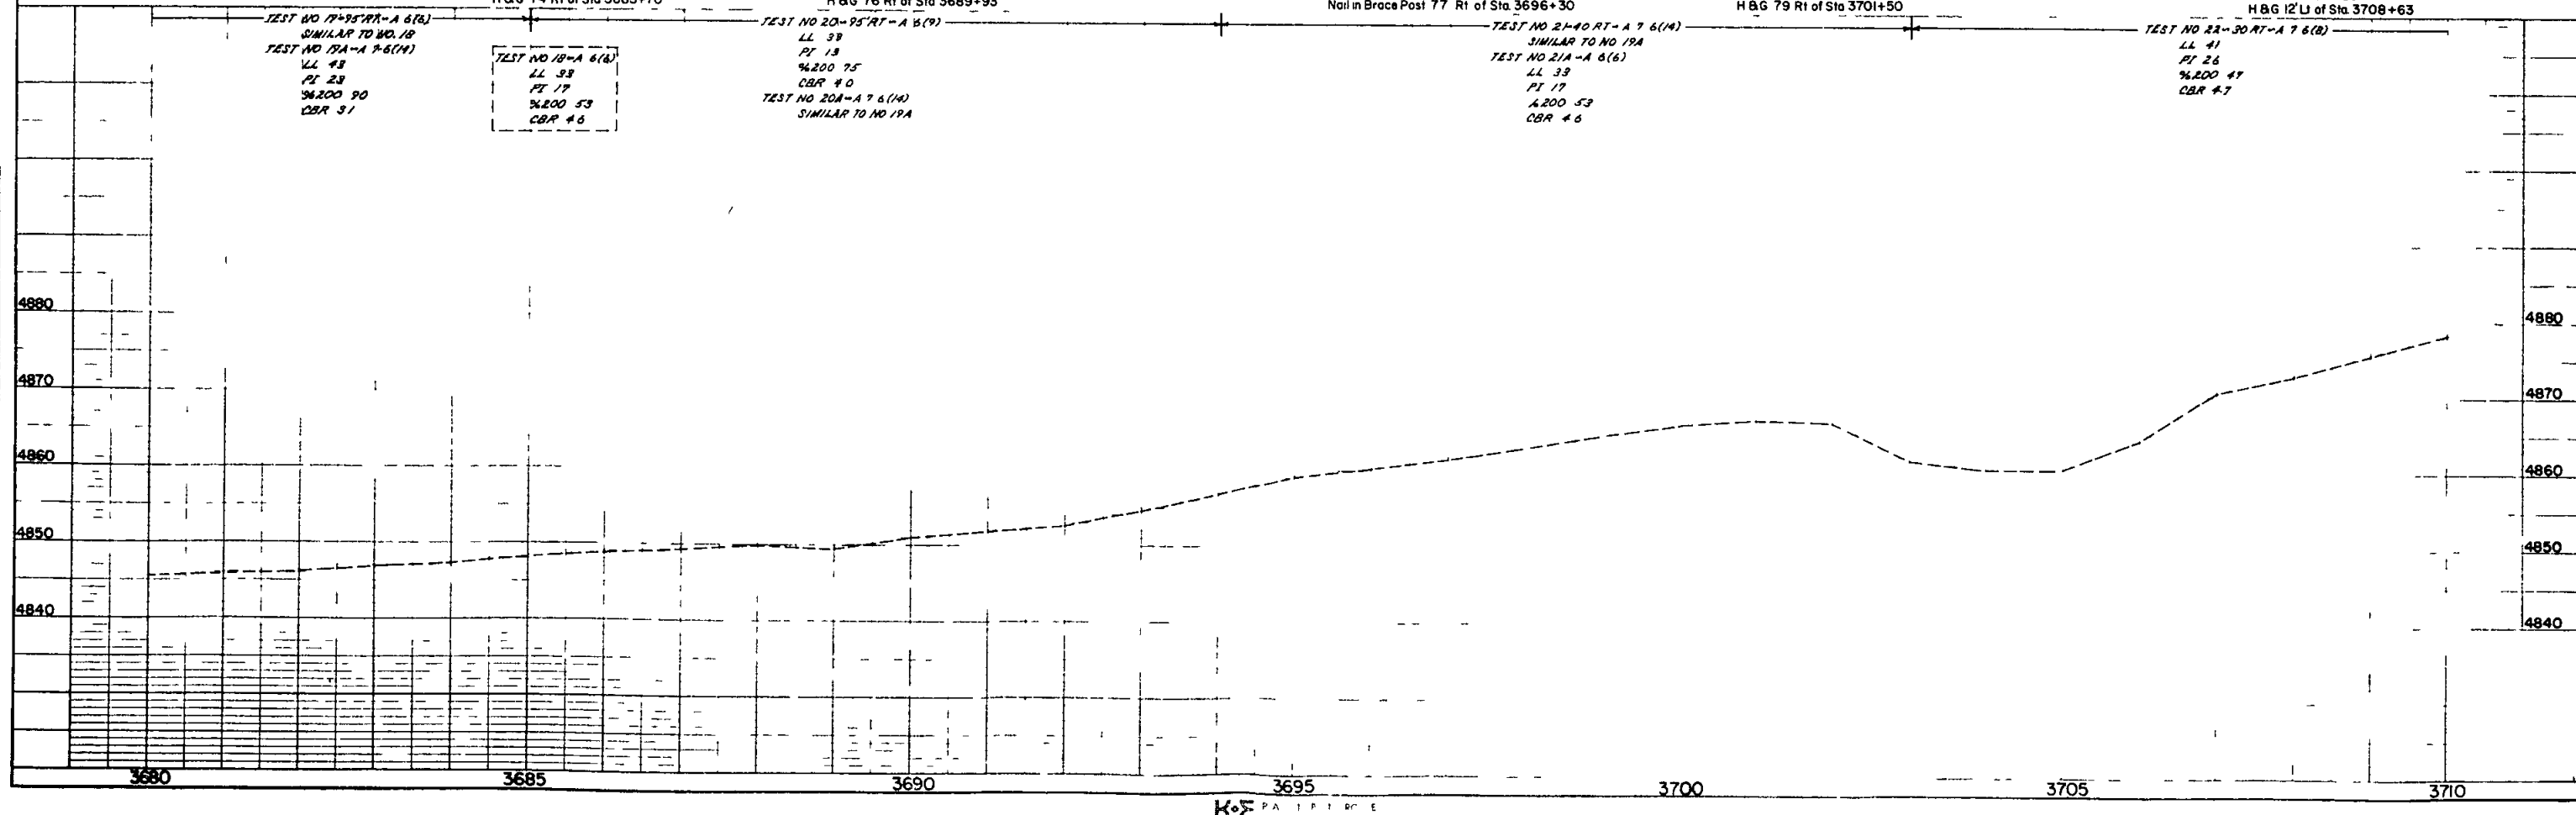

PLAN

PROFILE

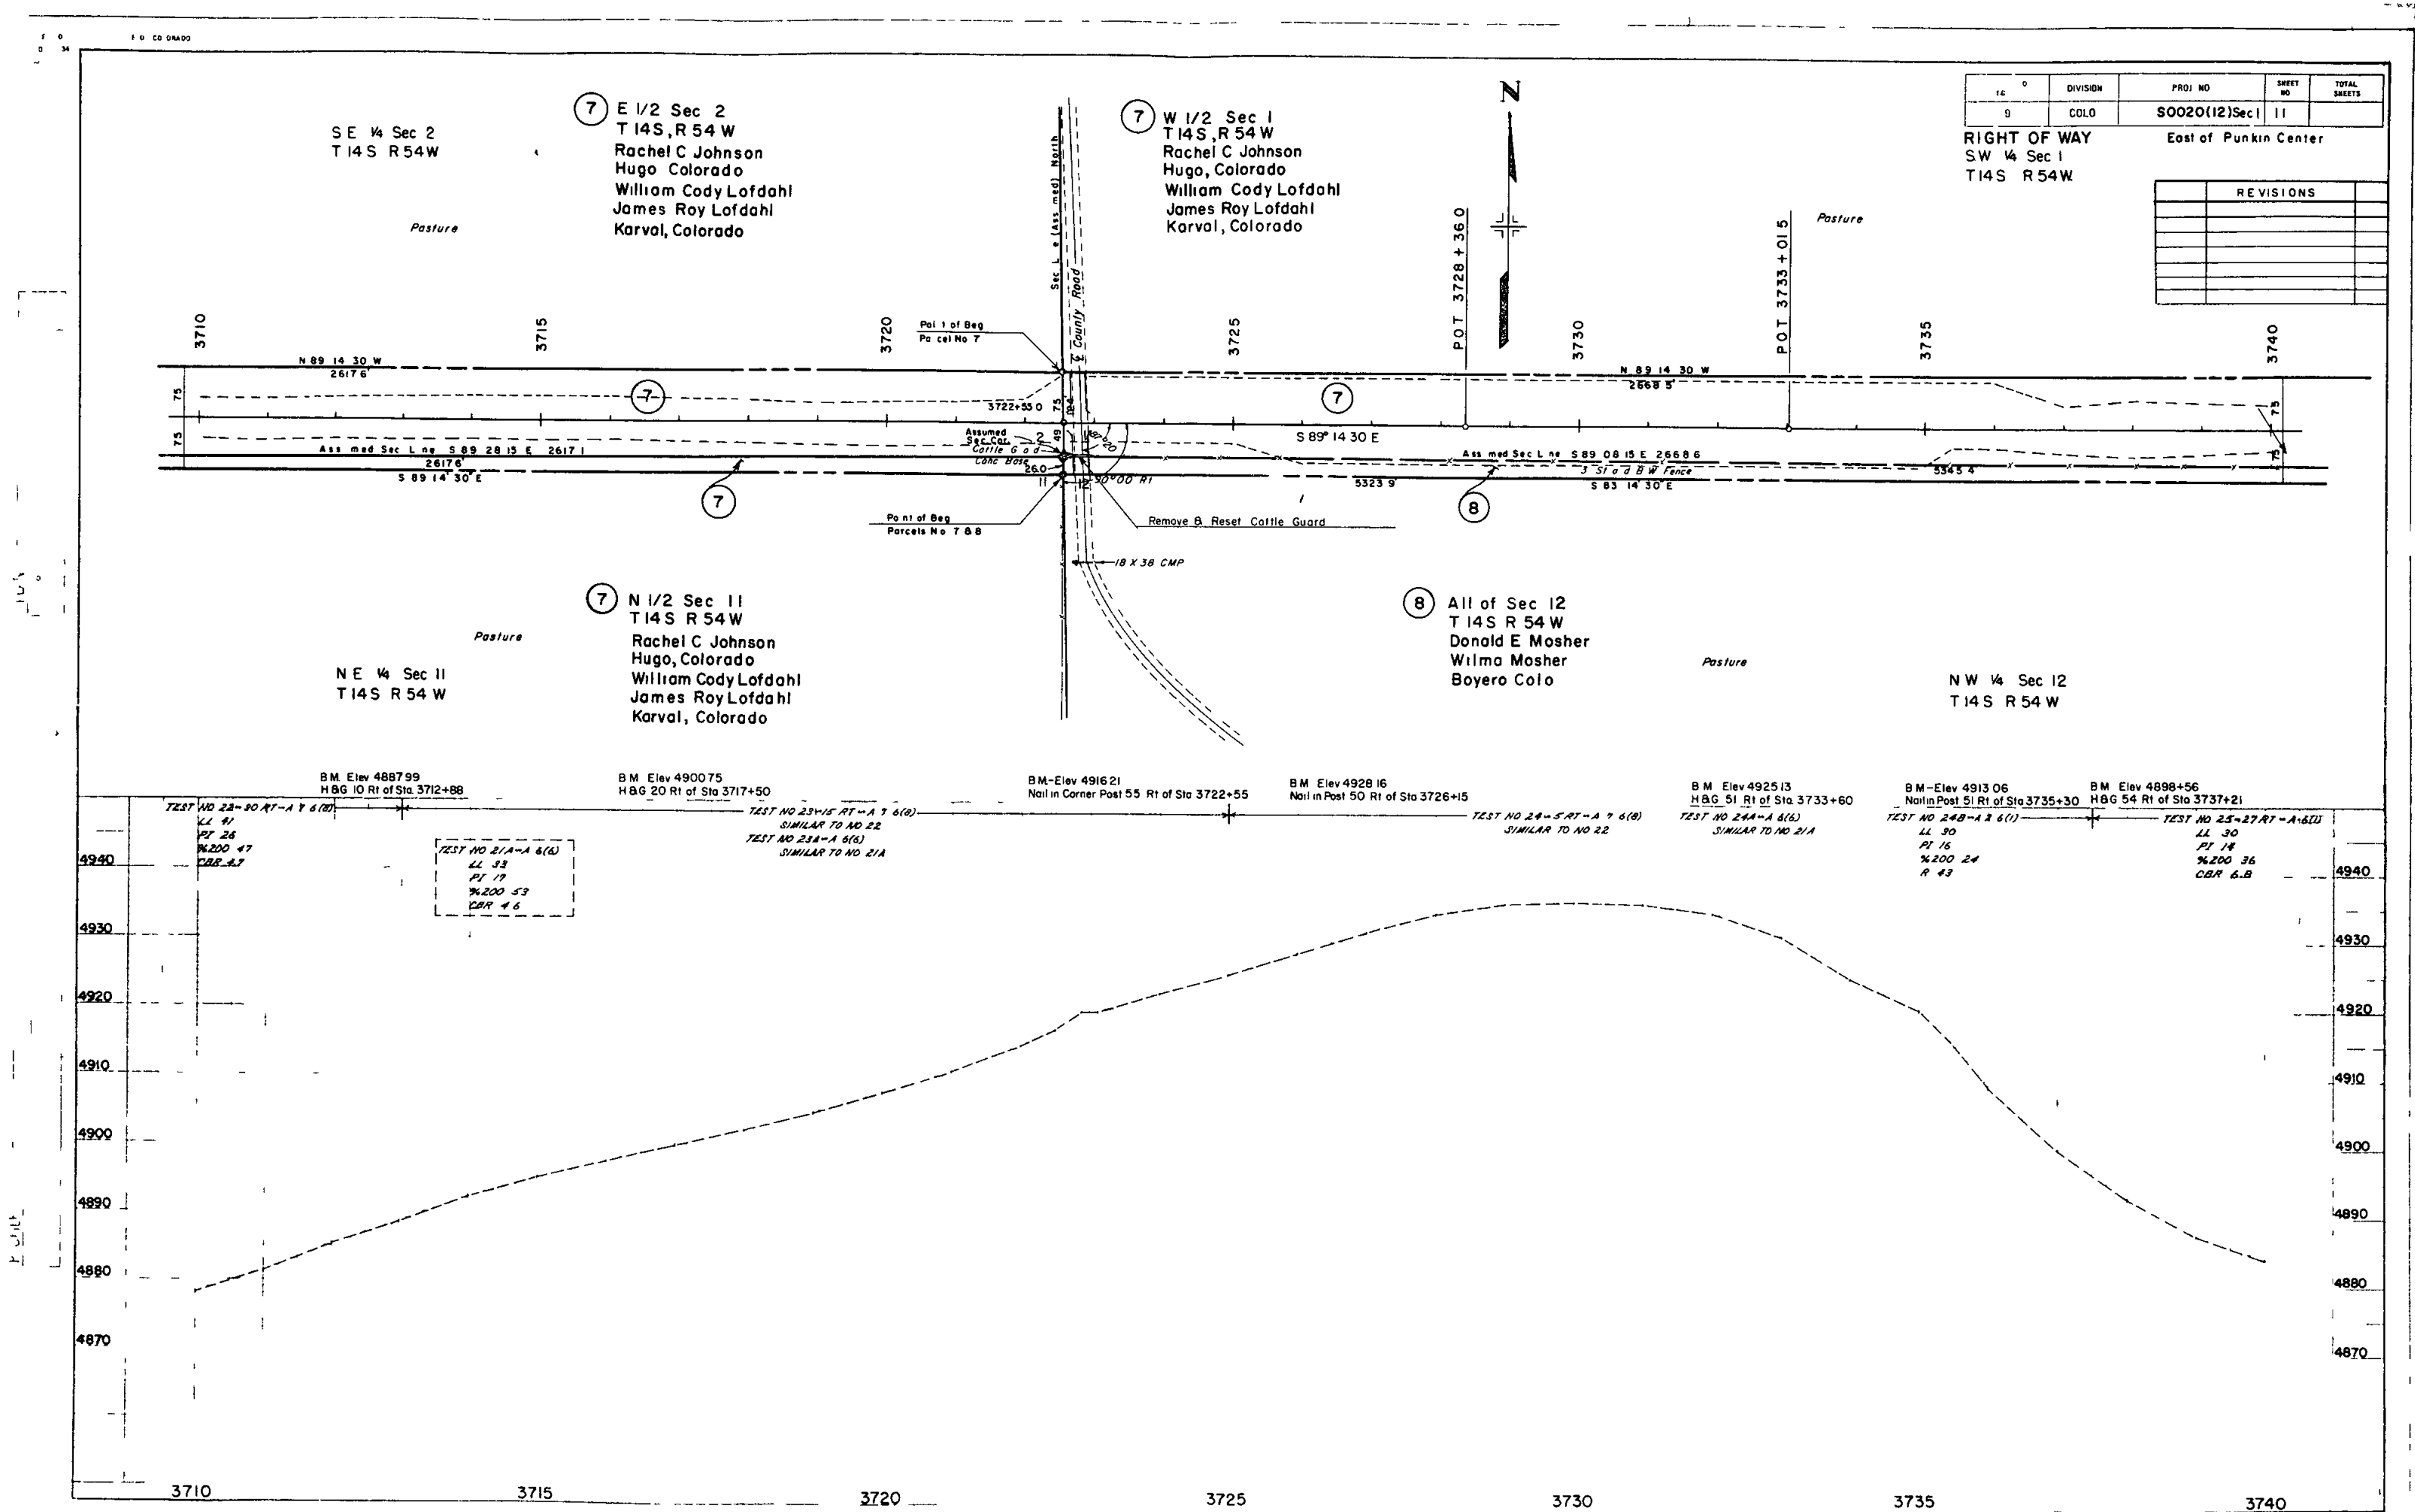

S W 1/4 Sec 1
T14 S R 54 W


7 W 1/2 Sec 1
T14 S R 54 W
Rachel C Johnson
Hugo Colorado
William Cody Lofdahl
James Roy Lofdahl
Karval Colorado

S E 1/4 Sec 1
T14 S R 54 W

RIGHT OF WAY

S0020(12) 12
Sec 1 East of Punkin Center

REVISIONS	

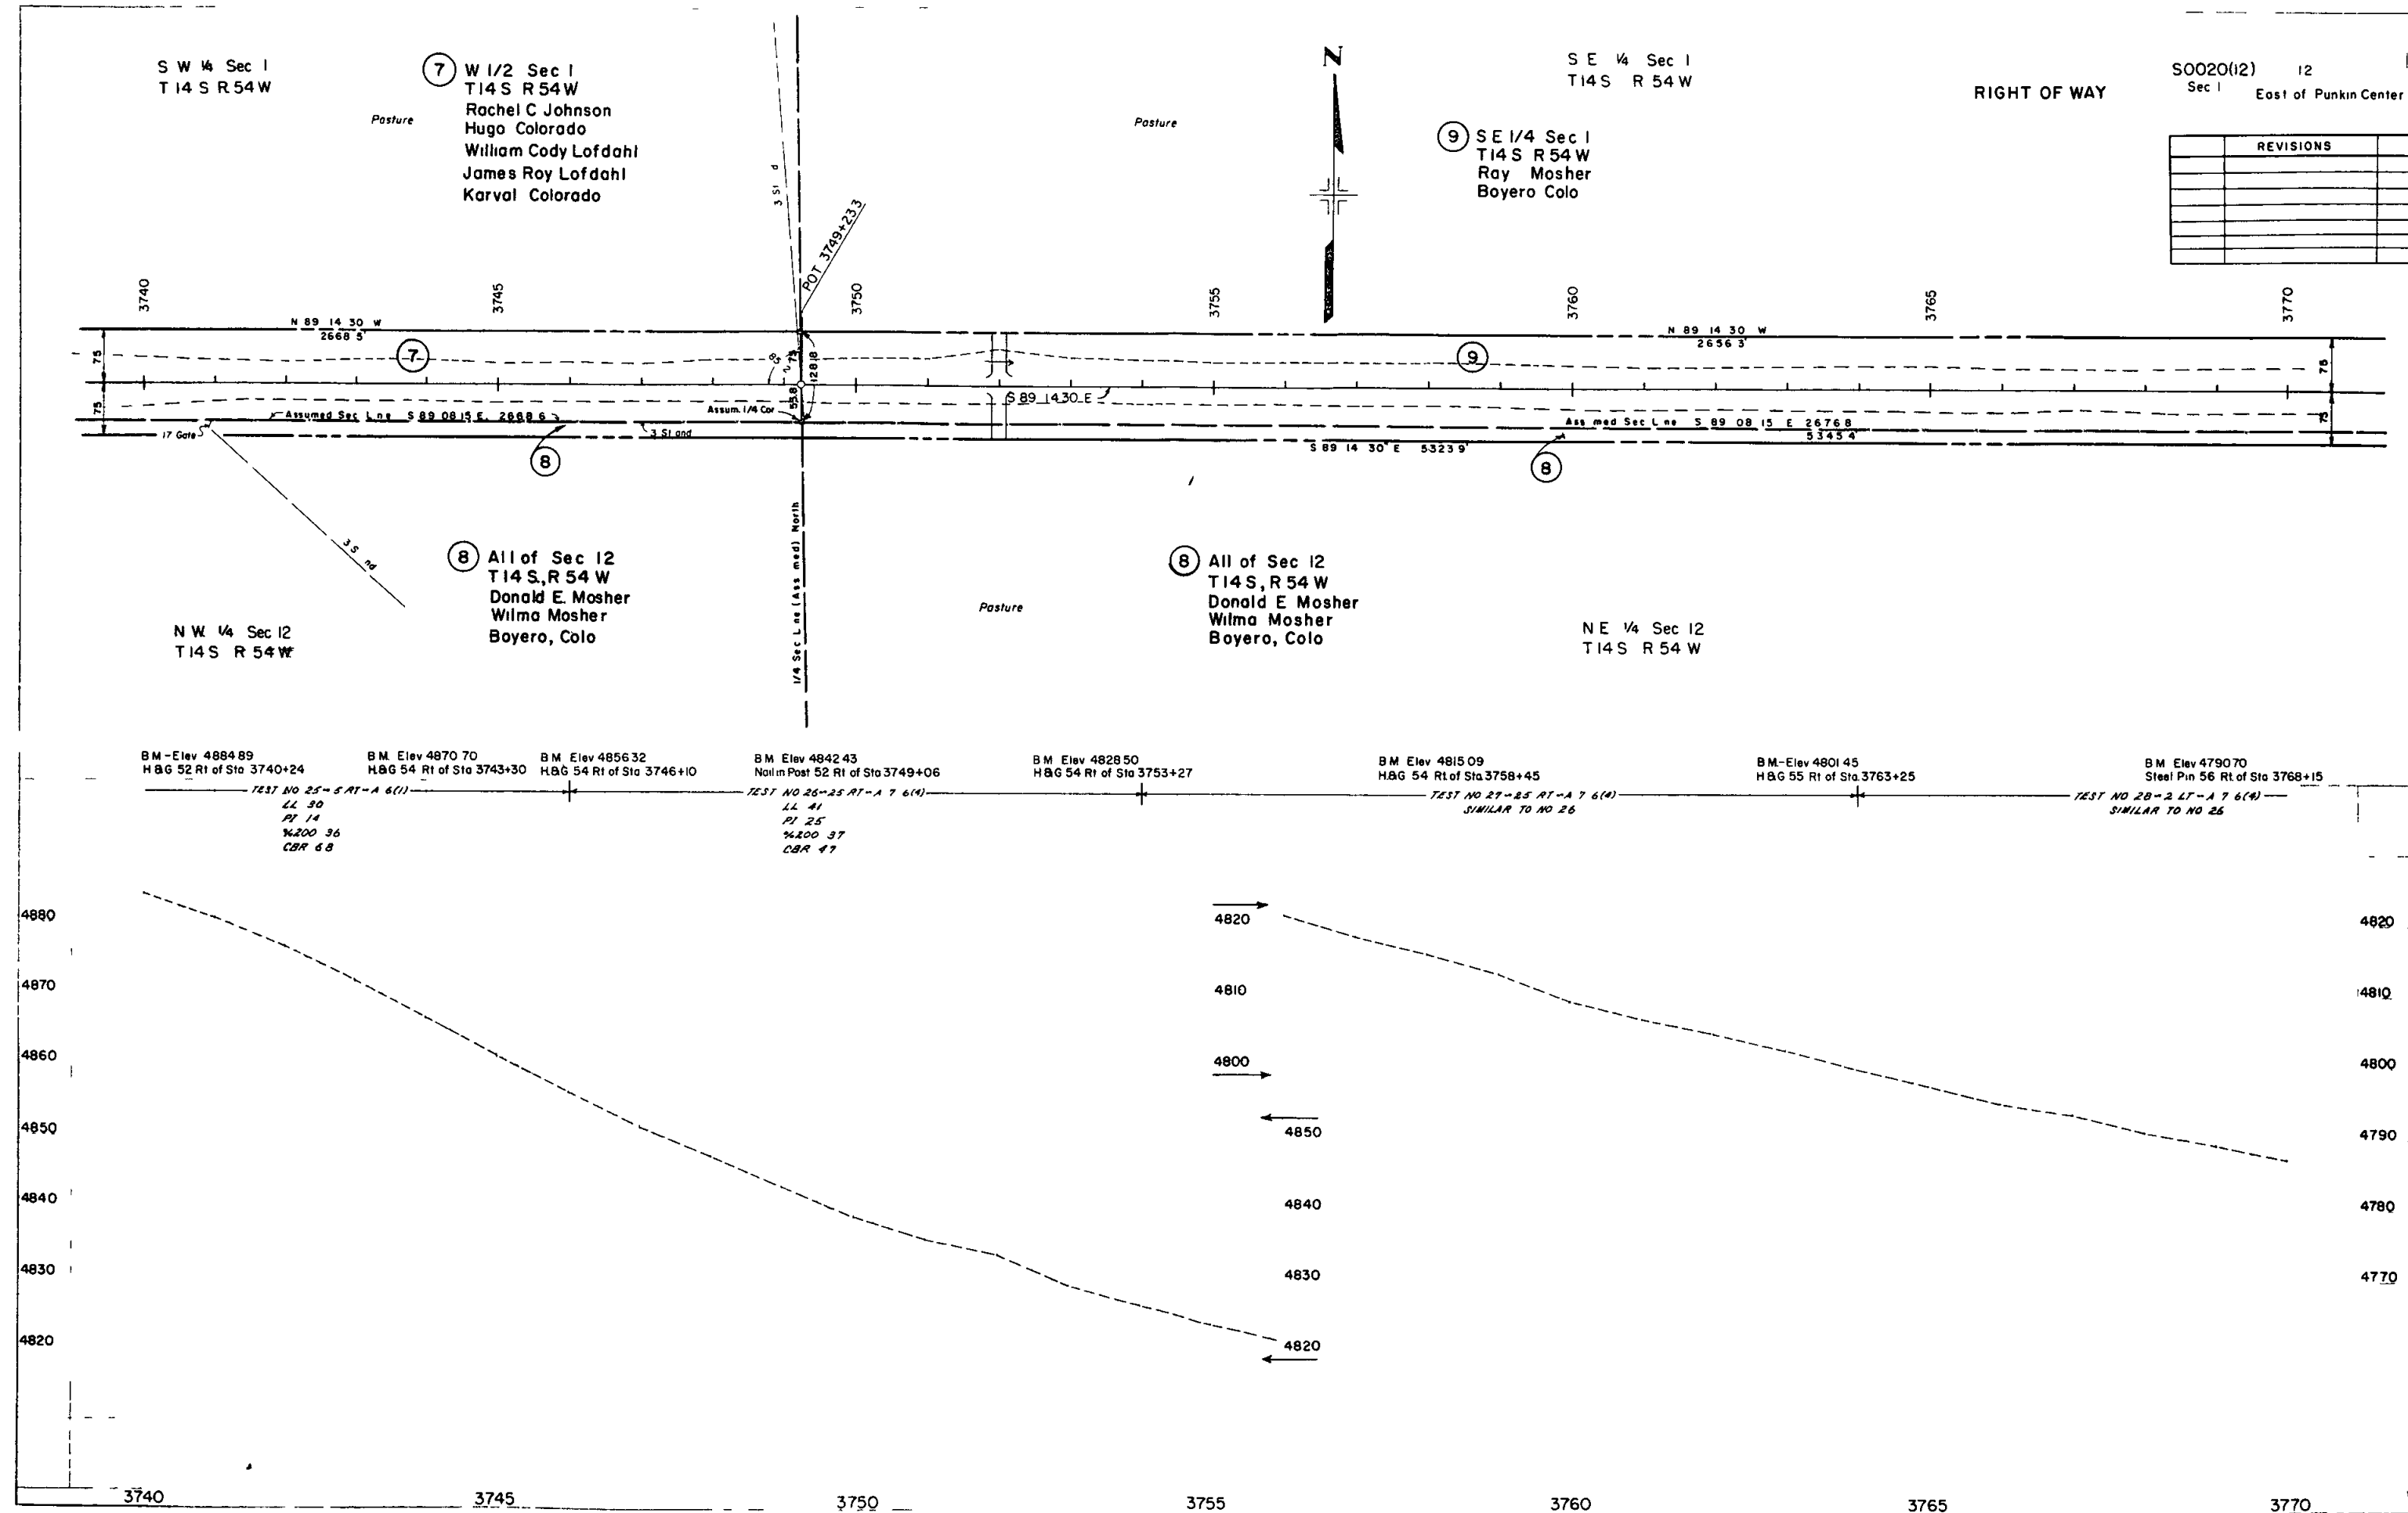

S E 1/4 Sec 1
T14 S, R 54 W

S W 1/4 Sec 6
T14 S, R 53 W

RIGHT OF WAY

SOO20(12) 13
Sec 1 East of Punkin Center

REVISIONS	

⑨ S E 1/4 Sec 1
T14 S, R 54 W
Ray Mosher
Bovero, Colo

⑩ W 1/2 Sec 6
T14 S, R 53 W
Ray A Mosher
Mary A Mosher
Bovero Colo

⑧ All of Sec 12
T14 S, R 54 W
Donald E Mosher
Wilma Mosher
Bovero, Colo

⑪ NW 1/4 Sec 7
T14 S, R 53 W
Donald E Mosher
Bovero, Colo

N E 1/4 Sec 12
T14 S, R 54 W

N W 1/4 Sec 7
T14 S, R 53 W

BM Elev 4781.83
H&G 57 Rt of Sta 3773+80

BM Elev 4772.26
H&G 60 Rt of Sta 3777+88

BM Elev 4764.27
Nail in Post 59 Rt of Sta 3783+12

BM Elev 4755.88
H&G 52 Rt of Sta 3788+50

BM Elev 4749.69
H&G 50 Rt of Sta 3793+88
W ndm II B Stock Tanks
1979 Rt of Sta 3792+87

BM Elev 4744.10
H&G 47 Rt of Sta 3799+27

TEST NO 28-247-A 7 6(14)
SIMILAR TO NO 26

TEST NO 29-35-RT-A 7 6(14)
LL 51
PT 90
%200 67
CBR 28

TEST NO 30-30-RT-A 7 6(14)
SIMILAR TO NO 29

TEST NO 31-10-RT-A 7 6(14)
SIMILAR TO NO 29

TEST NO 25-A 7 6(14)
LL 41
PT 25
%200 37
CBR 47

PROFILE

K-E PIA 1 1 F DEILE

W ad m II & Stock Tanks
2571 Lt of Sta 3800+41

SW 1/4 Sec 6
T14 S. R53W

SE 1/4 Sec 6
T14 S. R53W

FED. D. O. REC. NO.	DIVISION	PROJ. NO.	SHEET NO.	TOTAL SHEETS
9	COLO.	S0020(12)	14	

RIGHT OF WAY Sec I East of Punkin Center

REVISIONS	

⑩ W 1/2 of Sec 6
T14 S, R53W
Ray A Mosher
Mary A Mosher
Bovero, Colo

⑫ SE 1/4 Sec 6
T14 S R53W
Arthur M Ruback
c/o Ray A Mosher
Bovero, Colo

⑪ NW 1/4 Sec 7
T14 S R53W
Donald E Mosher
Bovero, Colo

⑬ NE 1/4 & S 1/2 Sec 7
T14 S, R. 53 W
Donald E Mosher
Wilma Mosher
Bovero, Colo

NE 1/4 Sec 7
T14 S R53W

BM - Elev 4737.37
H & G 44 Rt of Sta 3804+98

BM - Elev 4736.65
H & G 38 Rt of Sta 3811+15

BM Elev 4738.75
Nail in Post 32 Rt of Sta 3817+50

BM - Elev 4740.83
H & G 27 Rt of Sta 3823+90

TEST NO 31-10-RT-A 7-6(16)
SIMILAR TO NO 29

TEST NO 32-55-LT-A 7-6(19)
LL 40
PI 42
%200-77
CBR 44
TEST NO 32A-A 7-6(16)
SIMILAR TO NO 29

TEST NO 33-4-LT-A 7-6(19)
SIMILAR TO NO 32
TEST NO 33A-A 2-4(10)
LL 24
PI 5
%200-28
R 39

TEST NO 34-24-RT-A 7-6(10)
SIMILAR TO NO 33A

TEST NO 29-A 7-6(16)
LL 57
PI 30
%200-67
CBR 28

4760

4750

4740

4730

4720

4760

4750

4740

4730

4720

3800

3805


3810


3815

3820

3825

3830

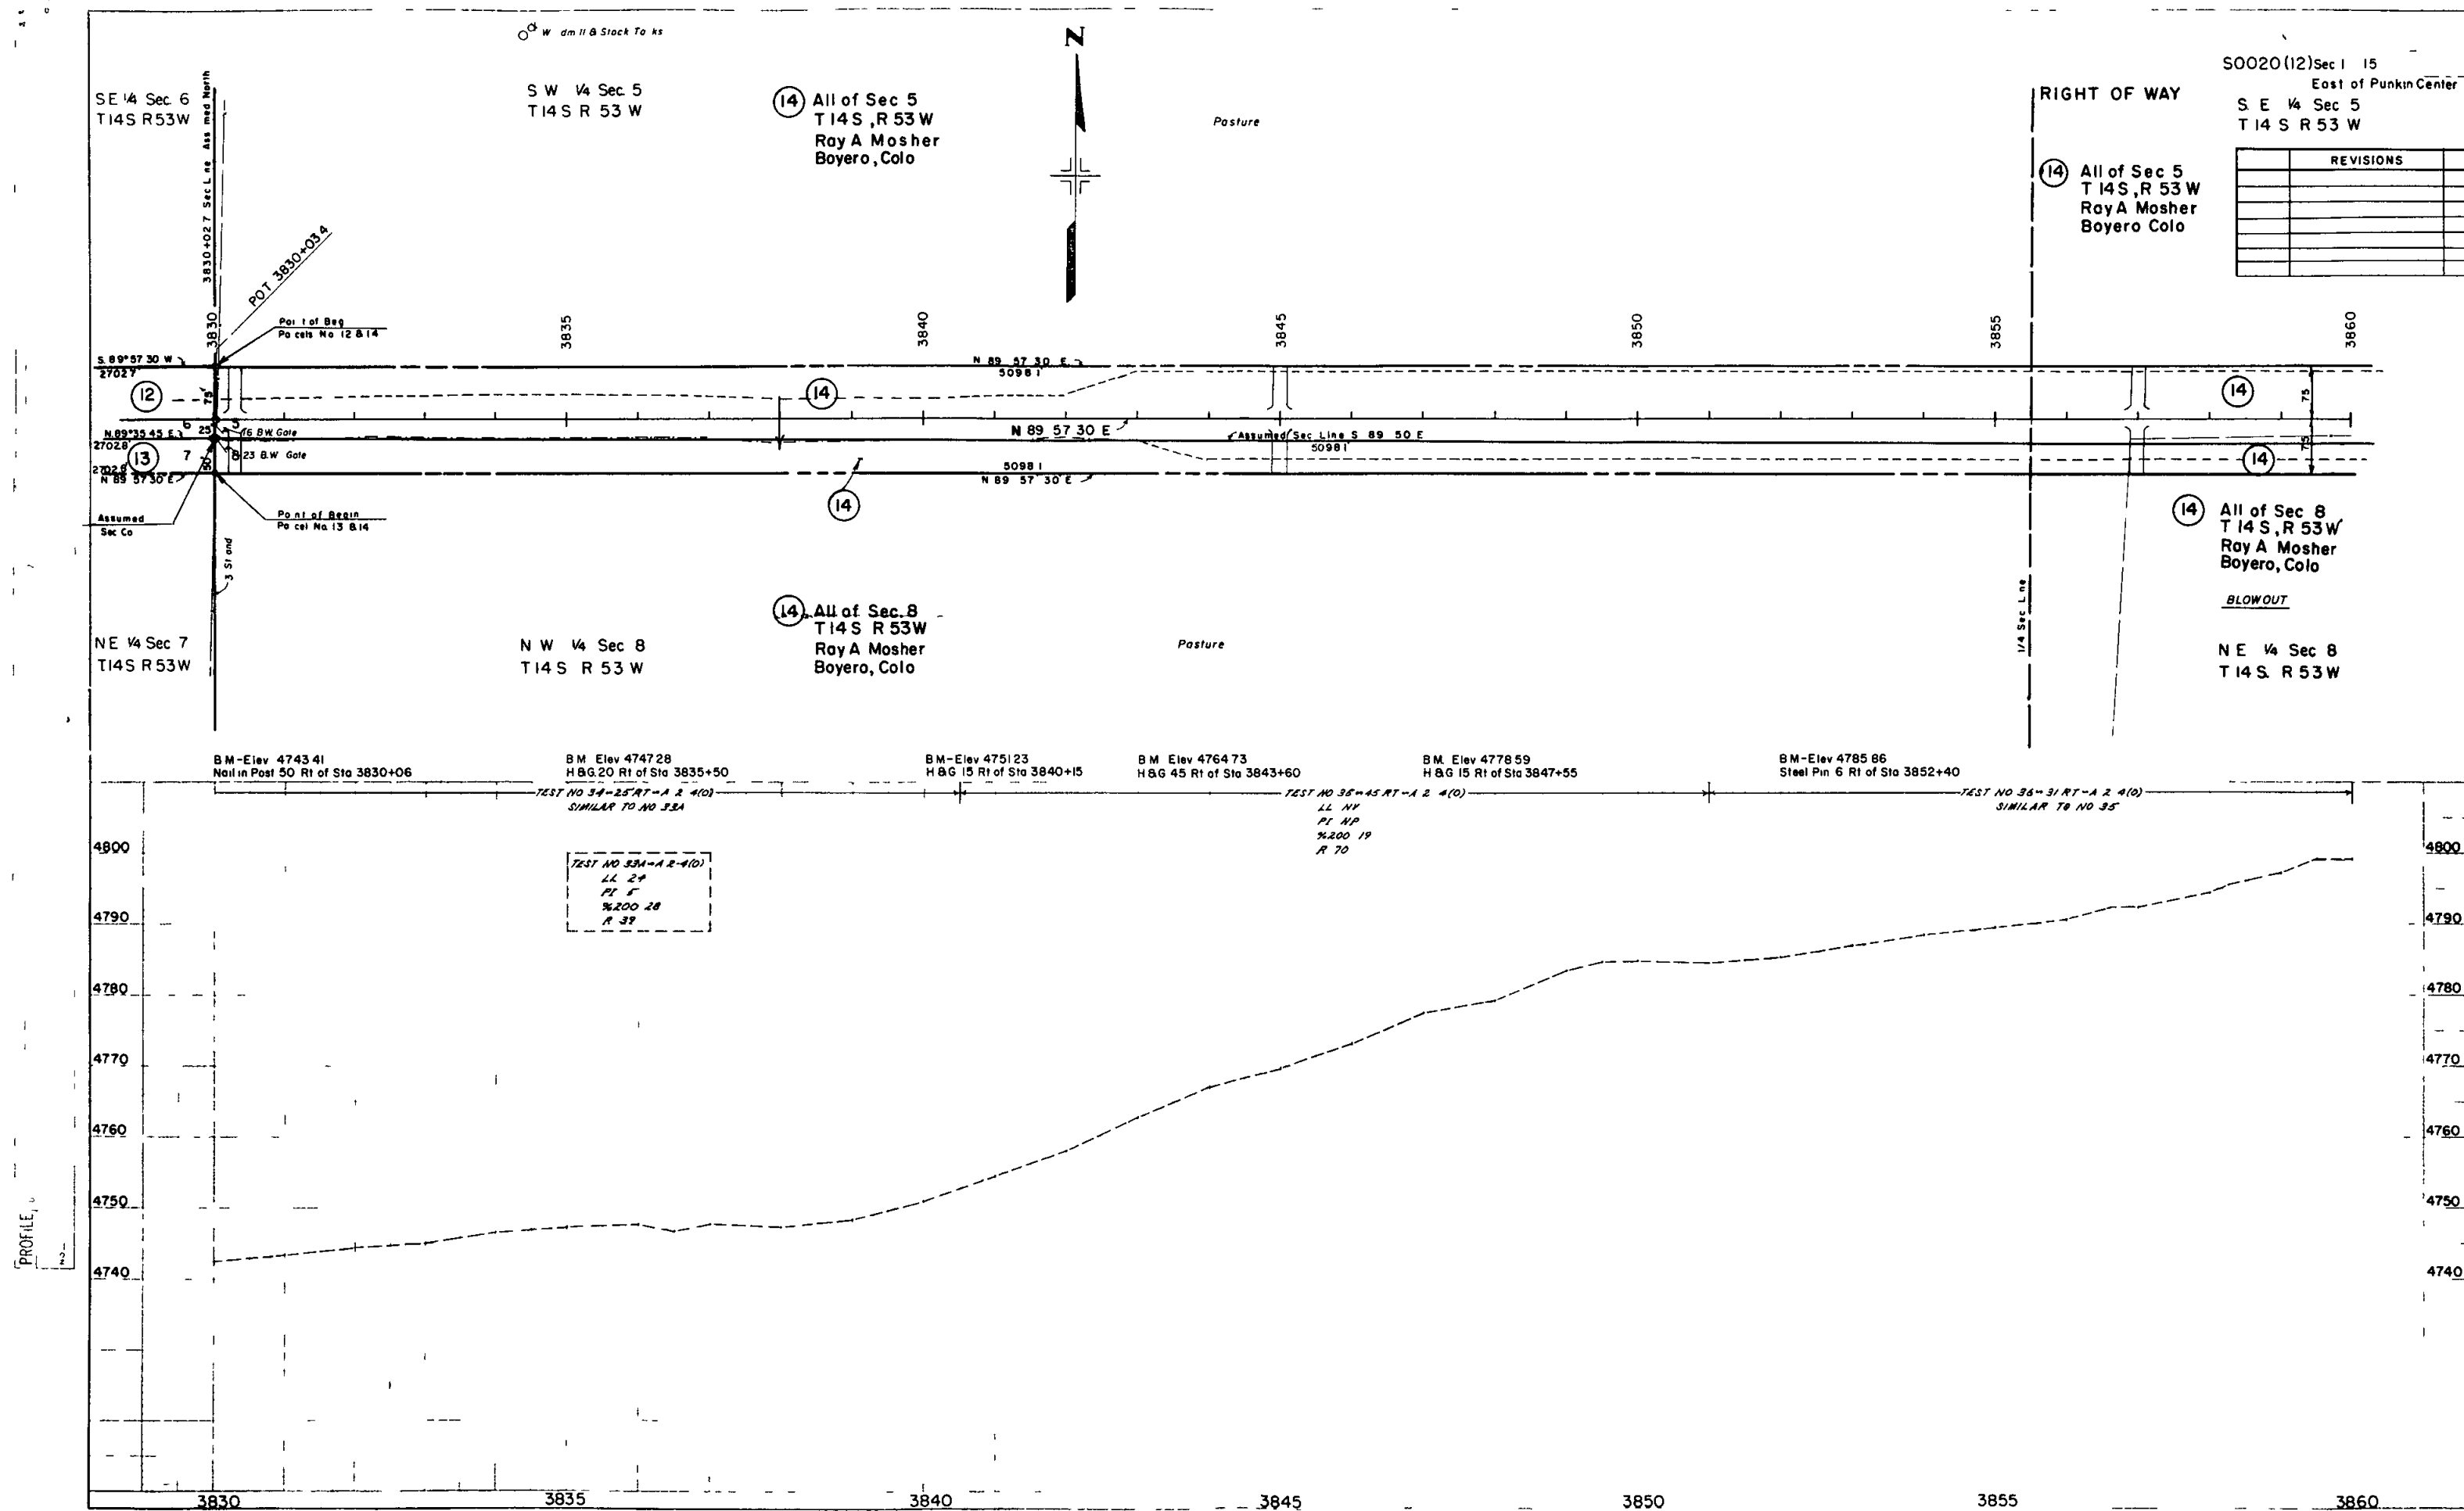

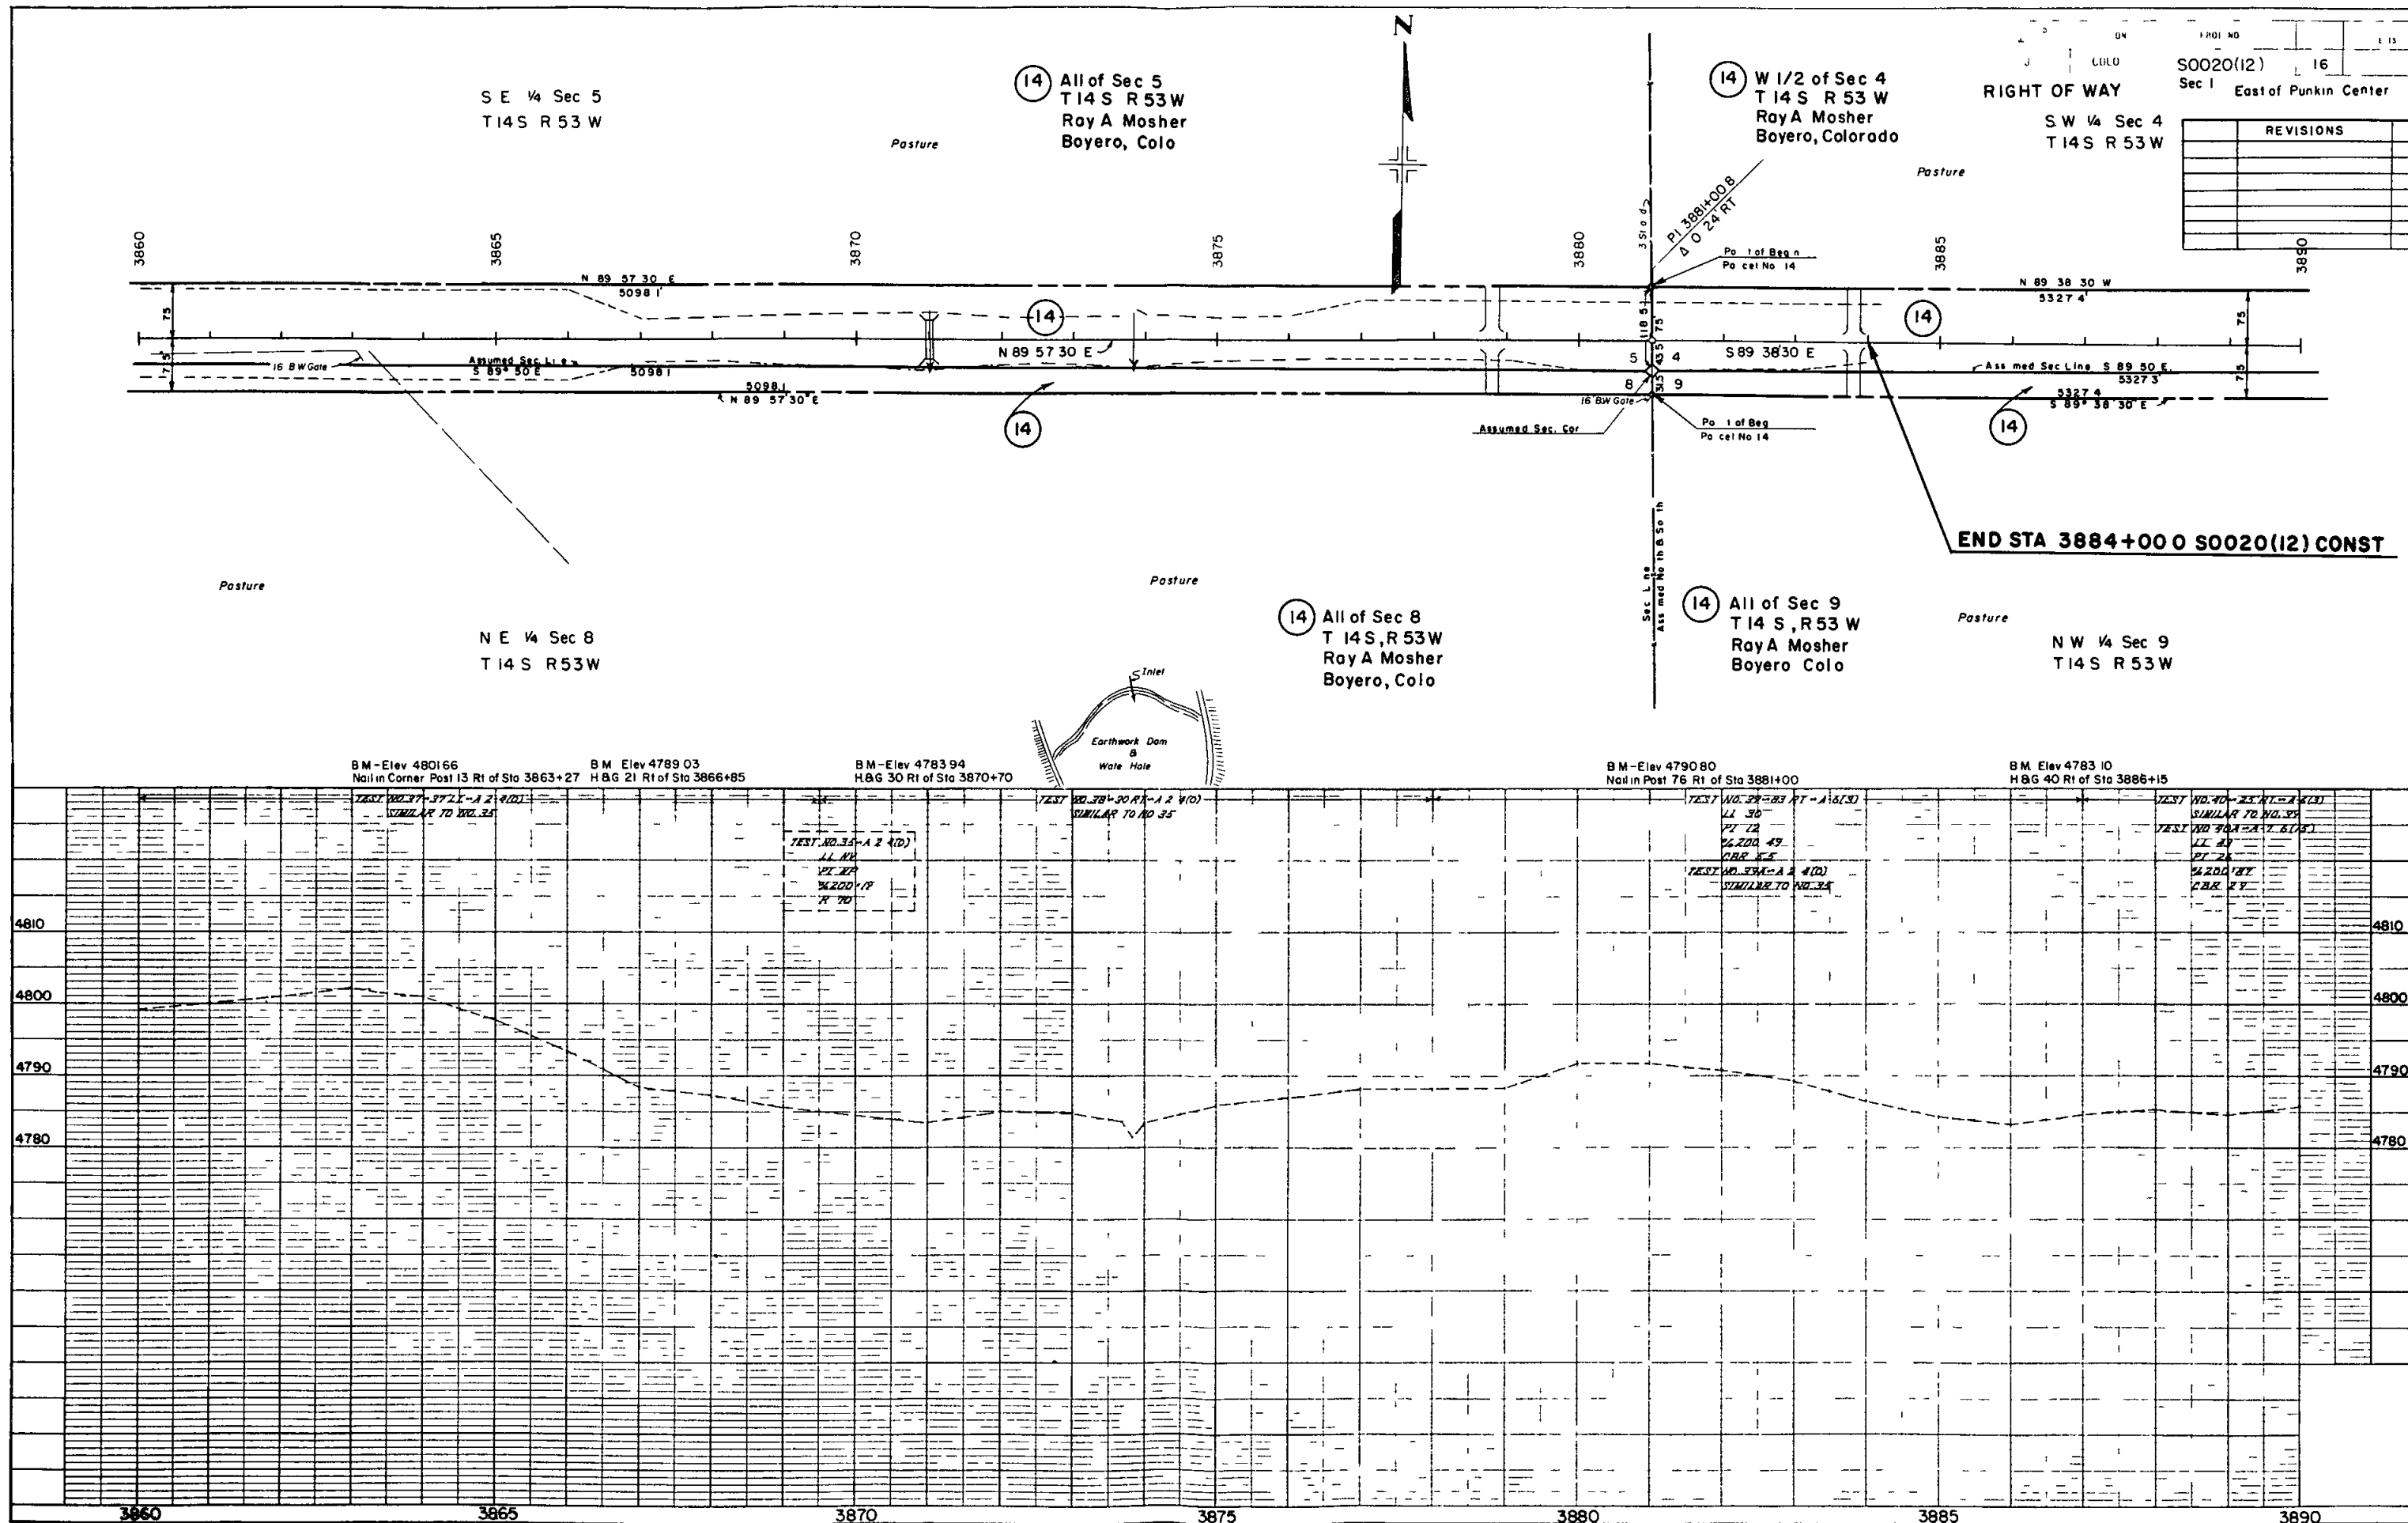

FED. ROAD NO.	DIVISION	PROJ. NO.	SHEET NO.	TOTAL SHEETS
9	COLO.	S0020(12)	17	

RIGHT OF WAY
Sec 1 East of Punkin Center

REVISIONS	

(14) W 1/2 of Sec 4
T 14 S, R 53 W
Ray A Mosher
Bovero, Colorado

SW 1/4 Sec 4
T 14 S, R 53 W

SE 1/4 Sec 4
T 14 S, R 53 W

(14) S 1/2 of the SE 1/4 Sec 4
T 14 S, R 53 W
Ray A Mosher
Bovero, Colorado

(14) All of Sec 9
T 14 S, R 53 W
Ray A Mosher
Bovero, Colorado

NW 1/4 Sec 9
T 14 S, R 53 W

NE 1/4 Sec 9
T 14 S, R 53 W

(14) All of Sec 9
T 14 S, R 53 W
Ray A Mosher
Bovero, Colorado

B.M. Elev 4786.23
H & G 15 Rt of Sta 3891+25

B.M. Elev 4785.18
H & G 15 Rt of Sta 3895+45


B.M. Elev 4784.46
H & G 15 Rt of Sta 3900+75


B.M. Elev 4787.06
H & G 45 Rt of Sta 3905+25

B.M. Elev 4787.40
H & G 33 Rt of Sta 3909+85

B.M. Elev 4784.14
H & G 3 Rt of Sta 3914+50

B.M. Elev 4780.29
Steel Pin 12 Lt of Sta 3919+45

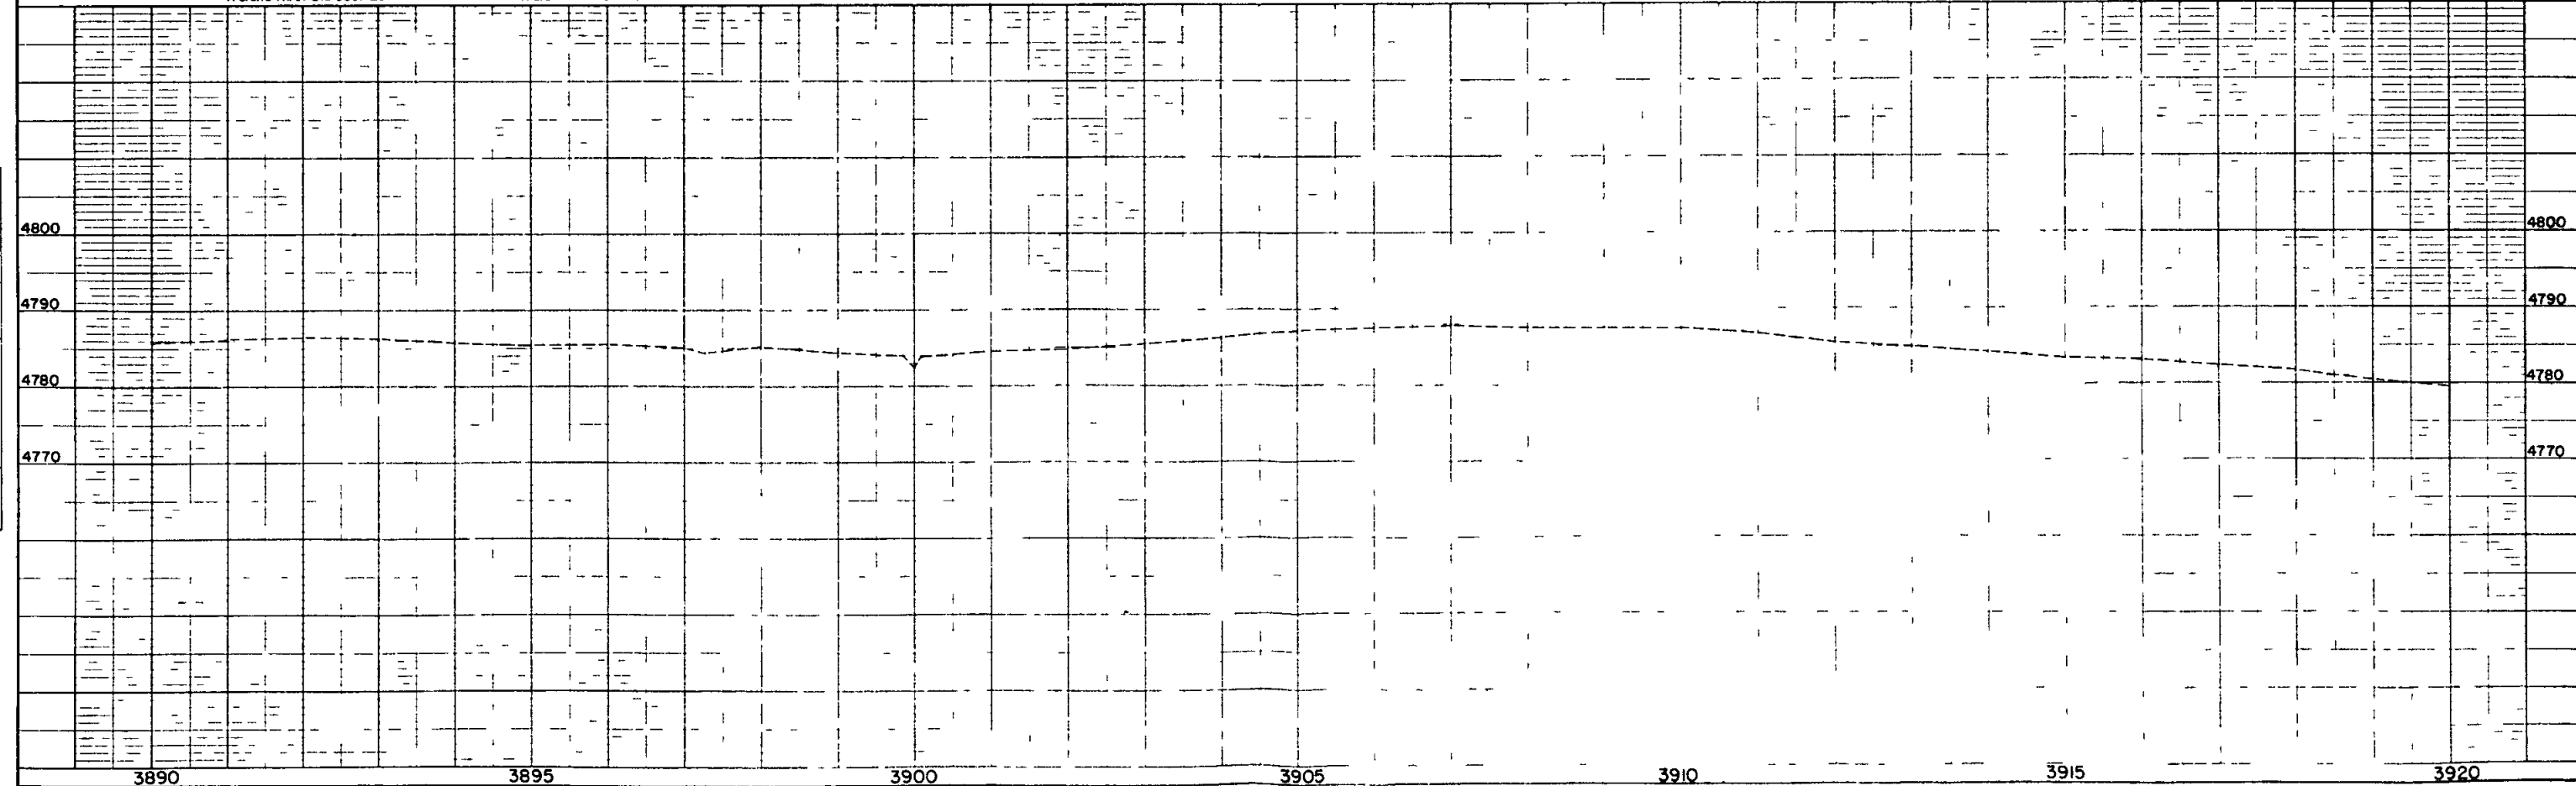

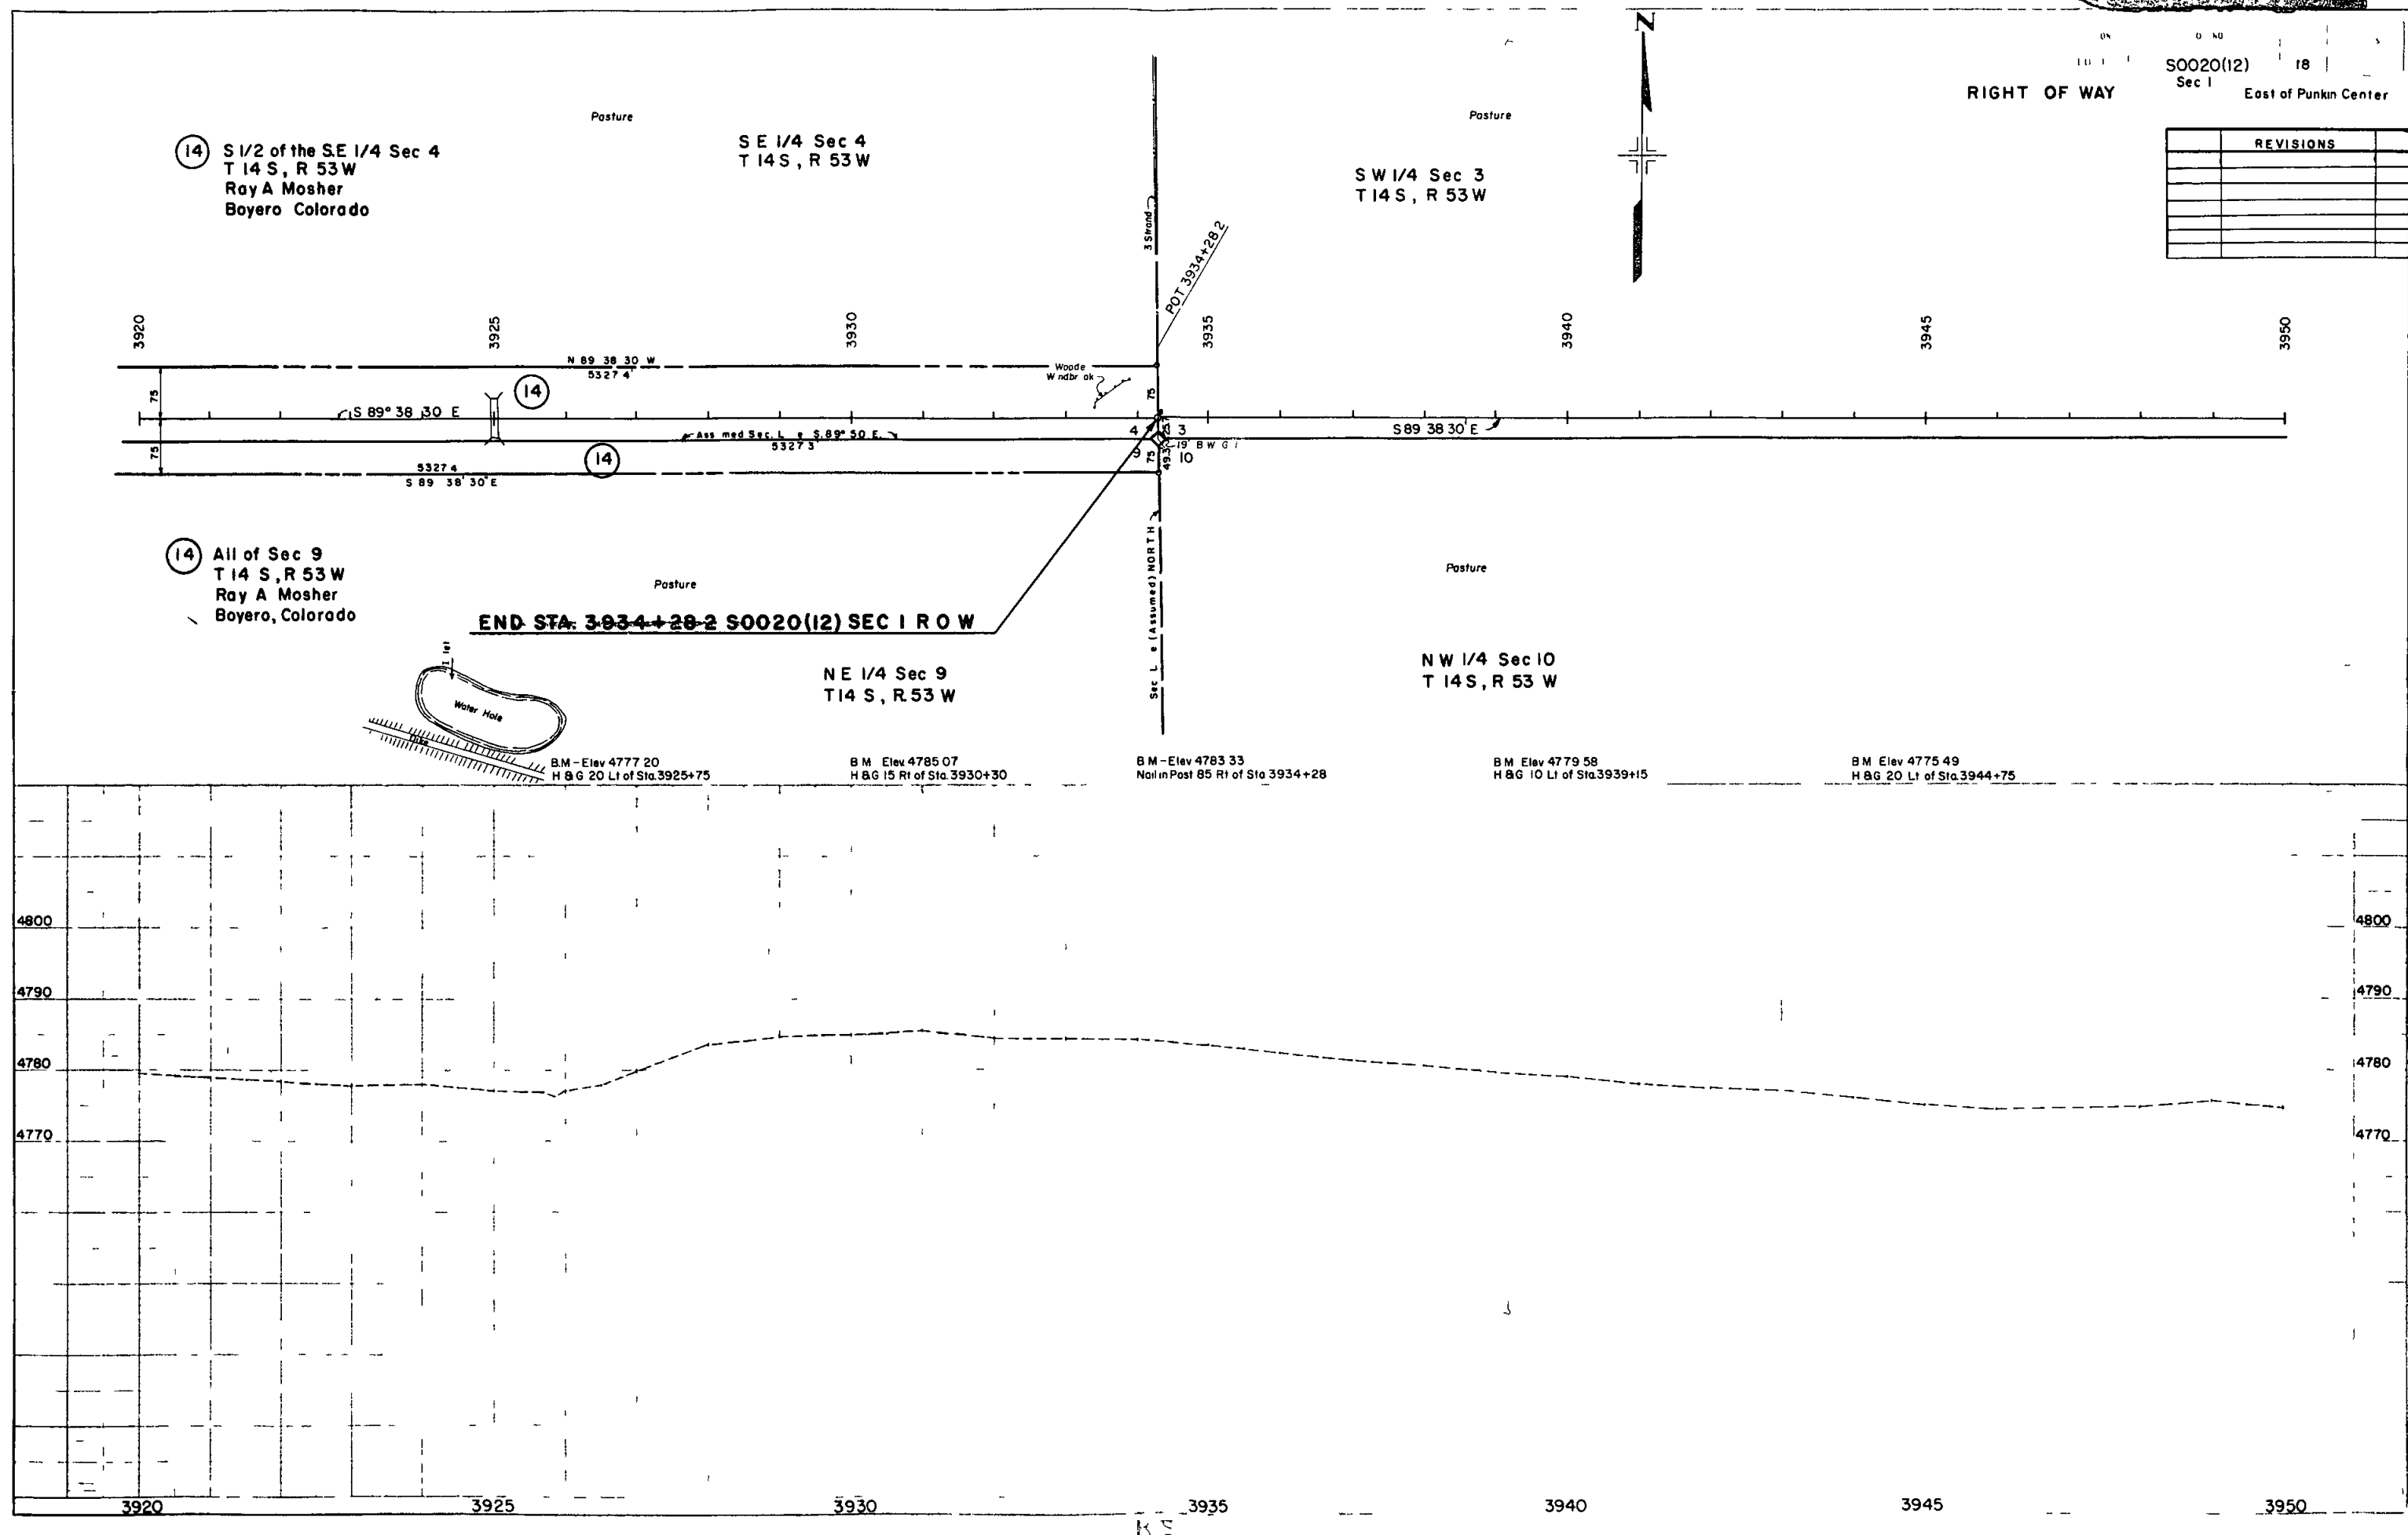

FEDERAL ROAD REGION NO	DISTRICT	PROJ NO	SHEET NO	TOTAL SHEETS
9	COLORADO	SOO20(12)	6	

FENCING TABULATION

LOCATION	SIDE	REMOVE FENCE	BUILD B W FENCE	20' B W GATES	30' B W GATES
		LIN FT	LIN FT	EACH	EACH
3539+95 to 3643+03	Rt	10 368			
3670+00 to 3674+10	Rt	410			
3722+55 to 3830+03	Rt	10 774			
3856+90 to 3863+80	Rt	770			
3511+71	X	253			
3534+33	X	345			
3564+65	X	175			
3591+82	X	175			
3621+51	X	110			
3643+02	X	105			
3669+99	X	145			
3695+50	X	115			
3696+37	X	150			
3749+23	X	130			
3830+03	X	150			
3881+01	X	150			
3511+95 to 3722+50	Lt		21 079		
3723+10 to 3884+00	Lt		16 090		
3511+50 to 3722+55	Rt		21 274		
3723+15 to 3884+00	Rt		16 235		
3535+00	Lt & Rt			2	2
3564+50	Lt & Rt				2
3564+80	Lt & Rt			2	
3585+00	Lt & Rt				2
3593+00	Lt & Rt			2	
3617+43	Lt & Rt			2	
3617+84	Lt			1	
3644+00	Lt & Rt			2	
3674+00	Lt & Rt			2	
3695+50	Lt & Rt			2	
3702+50	Lt & Rt			2	
3741+00	Rt			1	
3752+00	Lt & Rt			2	
3776+00	Lt & Rt			2	
3819+00	Lt & Rt			2	
3829+70	Lt & Rt			2	
3830+30	Lt & Rt			2	
3845+00	Lt & Rt			2	
3857+00	Lt & Rt			2	
3879+00	Lt & Rt			2	
3883+80	Lt & Rt			2	
TOTALS		24 325	74 678		

ROW MARKERS

LOCATION	SIDE	DISTANCE FROM C FT
3516+55 4	Rt	75 0
3529+89 6	Lt	75 0
3538+42 6	Rt	75 0
3555+00	Lt	75 0
3565+83 7	Rt	99 8
3582+00	Lt	75 0
3596+89 5	Rt	94 5
3610+00	Lt	75 0
3629+56 5	Rt	86 2
3643+02 3	Lt	75 0
3655+00	Rt	76 0
3670+00	Lt	75 0
3683+00	Rt	64 7
3696+37 2	Lt	75 0
3710+00	Rt	75 0
3730+00	Lt	75 0
3740+00	Rt	75 0
3753+00	Lt	75 0
3765+00	Rt	75 0
3778+00	Lt	75 0
3791+00	Rt	75 0
3804+00	Lt	75 0
3820+00	Rt	75 0
3833+00	Lt	75 0
3847+00	Rt	75 0
3860+00	Lt	75 0
3872+00	Rt	75 0
3884+00	Lt	75 0

Total Number Req'd 28

SUMMARY OF EARTHWORK QUANTITIES

<u>UNCLASSIFIED EXCAVATION</u>	<u>CU YD</u>
ROADWAY (FROM ELECTRONIC COMPUTER)	170 656
WIDENED CUTS	3 139
EST FOR SUBSIDENCE	17 380
STRUCTURE QUANTITIES AS EMB	1 455
STRUCTURE QUANTITIES AS EXCAV	490
STRUCTURE QUANTITIES AS DITCH	35
EST FOR CUT SLOPE TREATMENT	1 387
TOTAL FOR PAY QUANTITY	194 542
<u>EMBANKMENTS (STANDARD)</u>	<u>CU YD</u>
(MOISTURE AND DENSITY CONTROL)	
ROADWAY EMBANKMENT (NET)	122 000
STRUCTURE QUANTITIES AS EMBANKMENT (NET)	1 455
BASE OF CUTS AND FILLS	85 000
TOTAL FOR PAY QUANTITY	208 455
<u>HAUL</u>	<u>YD MI</u>
FROM MASS DIAGRAM	68 152
EST FOR SUBSIDENCE	6 815
TOTAL FOR PAY QUANTITY	74 967
<u>ROADWAY QUANTITIES BALANCE (FOR INFORMATION ONLY)</u>	<u>CU YD</u>
EXCAVATION	
UNCLASSIFIED	170 656
WIDENED CUTS	3 139
TOTAL	173 795
EMBANKMENT	
ROADWAY (FROM ELECTRONIC COMPUTER)	133 687
TOTAL	133 687
EMBANKMENT X FACTOR	
ROADWAY (FROM ELECTRONIC COMPUTER)	173,795
TOTAL	173 795

*Connect Rt ROW Fence with Lt ROW Fence at Sta 3884+

Estimated 76 Corner and Line Brace Posts
Estimated 78 End Posts
* Electric Fence