


DEPARTMENT OF HIGHWAYS STATE OF COLORADO

RIGHT OF WAY PLAN OF PROPOSED
FEDERAL AID PROJECT NO. S0030(14)
STATE HIGHWAY NO. 52
WELD COUNTY
RIGHT OF WAY

INFORMATION OBTAINED FROM AVAILABLE COUNTY RECORDS

SCALE OF ORIGINAL DRAWING
ON PLAN, 1" = 100'
LENGTH OF PROJECT = 0.585 MILES (ROW)

CONVENTIONAL SIGNS

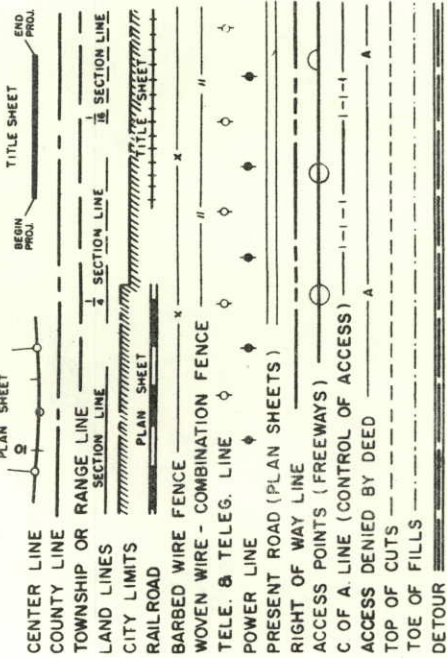

SHEET NO.
1
2
3-4
5


FEDERAL ROAD REGION NO.	DIVISION	PROJECT NO.	SHEET NO.
9	COLORADO	S0030(14)	1

RIGHT OF WAY
Hudson - West

INDEX OF SHEETS

SKETCH MAP & TITLE PAGE
TABULATION OF PROPERTIES
ALIGNMENT PLAN & PROFILE
OWNERSHIP MAP

REVISIONS

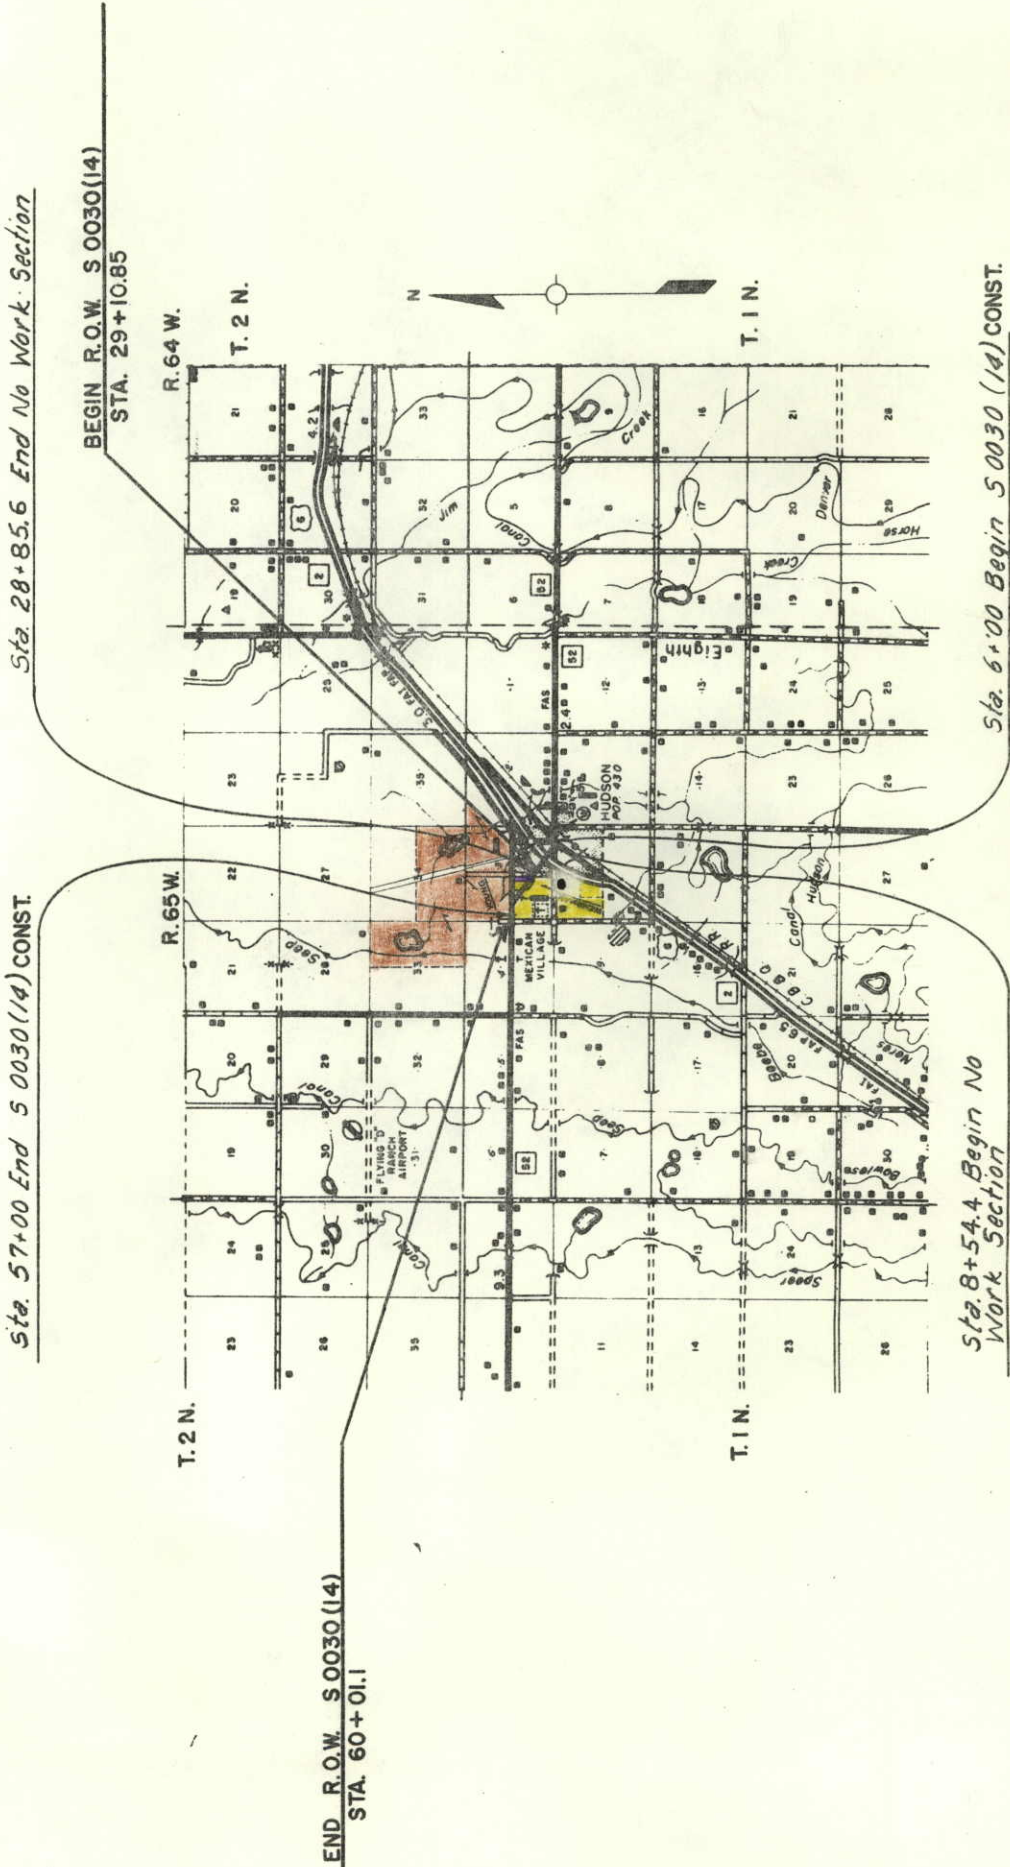

R.O.W. TABULATION OF PROPERTIES IN WELD COUNTY S.H.No.52 PROJ. S 0030 (14)

FEDERAL ROAD DIVISION NO.	DISTRICT	PROJECT NO.	SHEET NO.
9	COLORADO	S 0030 (14)	2

RIGHT OF WAY

[illegible]



RIGHT OF WAY
Hudson - West

3 DONALD E. WEHRMAN &
NELL A. WEHRMAN, JT
HUDSON, COLO.

not purchased

Δ = 46° 42' 00" L
L = 975.3
Δ = 37° 42' 00"
L = 37.00
R = 632.1
L = 1256.7
R = 1910.0
75
183.5

SW 1/4 Sec 3
T1N, R65W

not purchased

EARL E. YOUNG &
CLARA E. YOUNG, JT
HUDSON, COLO.

NW 1/4 Sec 3
T1N, R65W

Tab. No. 3 - A-6(11)
P.I. = 18
L.L. = 48
X = 200.87
CER = 1.55




