

TELEPHONE
POWER LINE
DETOUR
PRESENT ROAD



FILE COPY - DO NOT
REMOVE FROM OFFICE

FILE COPY - DO NOT
REMOVE FROM OFFICE

SCALES OF ORIGINAL DRAWINGS
ON PLAN, 1 IN. = 100 FT.
ON PROFILE, 1 IN. = 100 FT. HORIZONTAL
1 IN. = 10 FT. VERTICAL
GRADE LINE ON PROFILE IS SHOWN AS GRADE OF FINISHED ROAD
GROSS LENGTH OF PROJECT
NET LENGTH OF PROJECT

RIGHT OF WAY

STA. 20+00 ~ BEGIN
S 0033 (2)

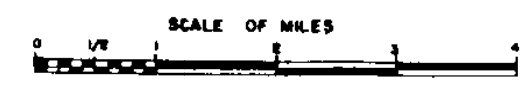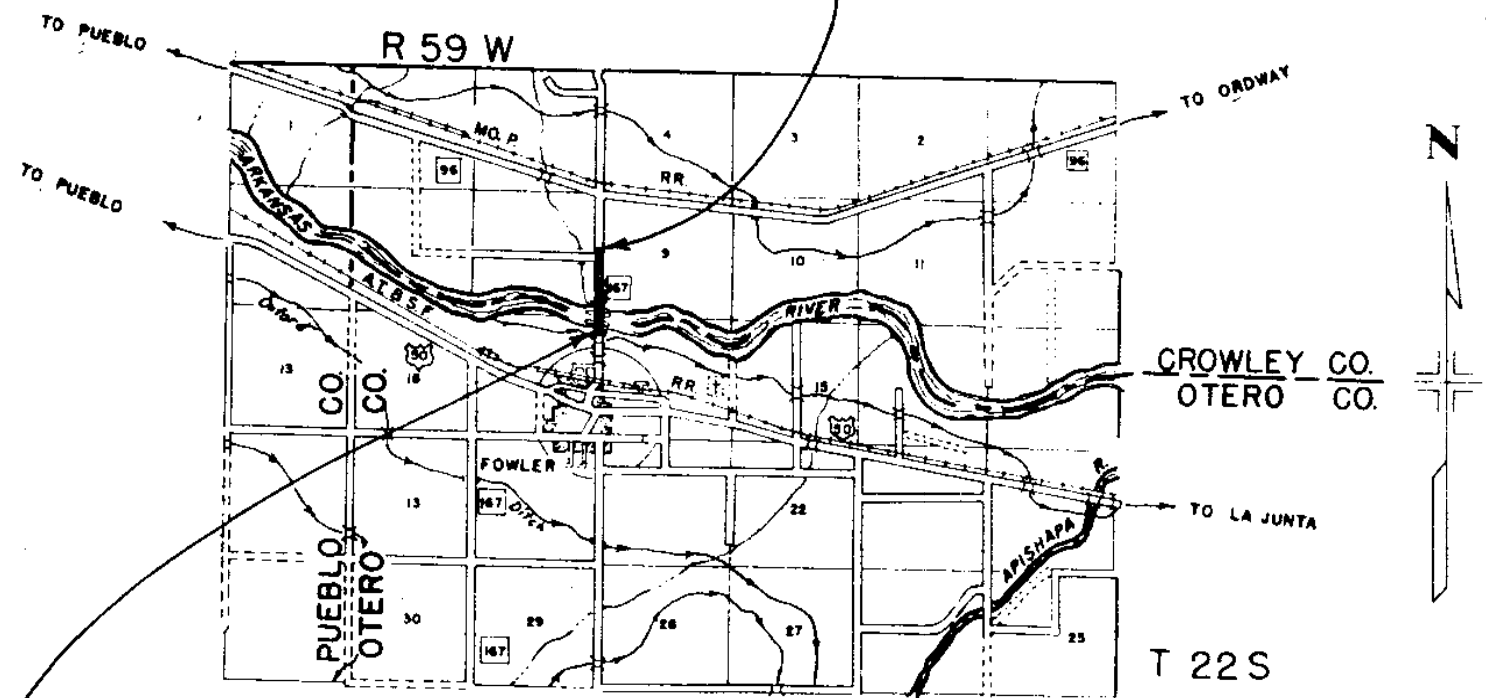

STA 60+00 ~ END
S 0033 (2)


[illegible]

The map depicts a survey area with several key features and measurements:


- Top Left:** A boundary line runs horizontally with a bearing of $S\ 1^{\circ}\ 24'\ E$. Below it, a dashed line indicates "14-10' Trees". A vertical distance of 17.25 is noted.
- Center:** A rectangular building labeled "Stucco House" is shown. To its right, a vertical boundary has a bearing of $S\ 89^{\circ}\ 58'\ W$.
- Top Right:** A horizontal boundary line has a bearing of $S\ 3^{\circ}\ 22'\ E$. Above it, a distance of 1170.8 is marked. Below the line, another distance of 1138.5 is noted.
- Middle Right:** A circular feature is labeled "COURTNEY H. & ZOLLIE C. THOMSON (J.T.)".
- Bottom Left:** Handwritten text reads "20+00 ~ BEGIN" and "2033(2) 2000'SOUTH S.H.96".
- Bottom Center:** A vertical line segment is labeled "P.I. 24+87.7".
- Bottom Right:** Printed text at the bottom right corner reads "S.E. 1/4 SEC. 8 T22N R50W".

N.E. 1/4 SEC. 8

S.E. 1/4 SEC. 8
T. 22S., R. 59W.

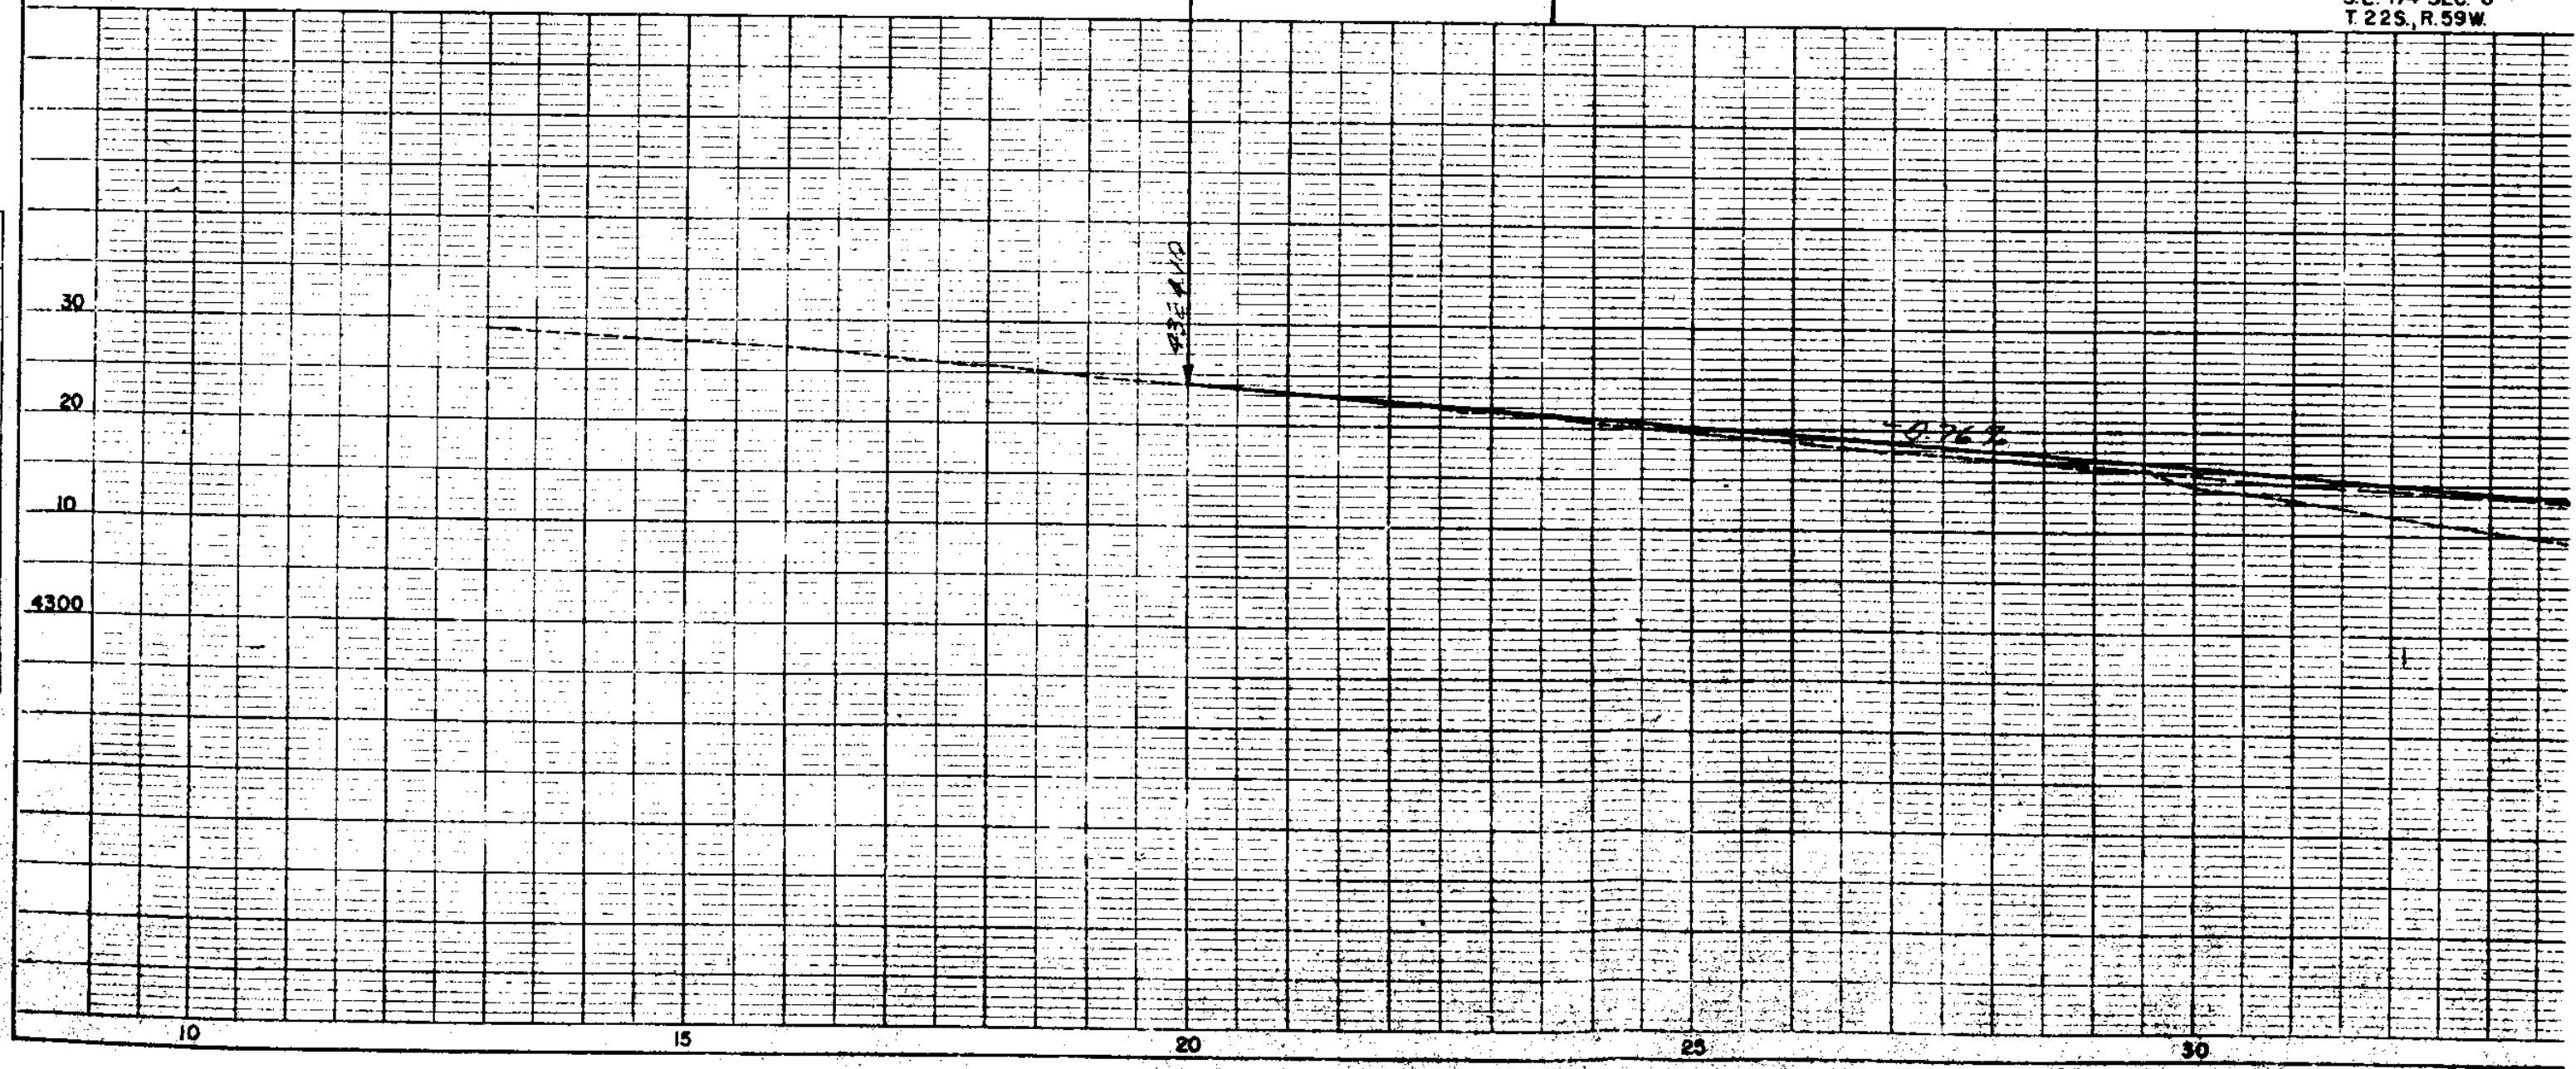

NO RT OF WAY CHECKED

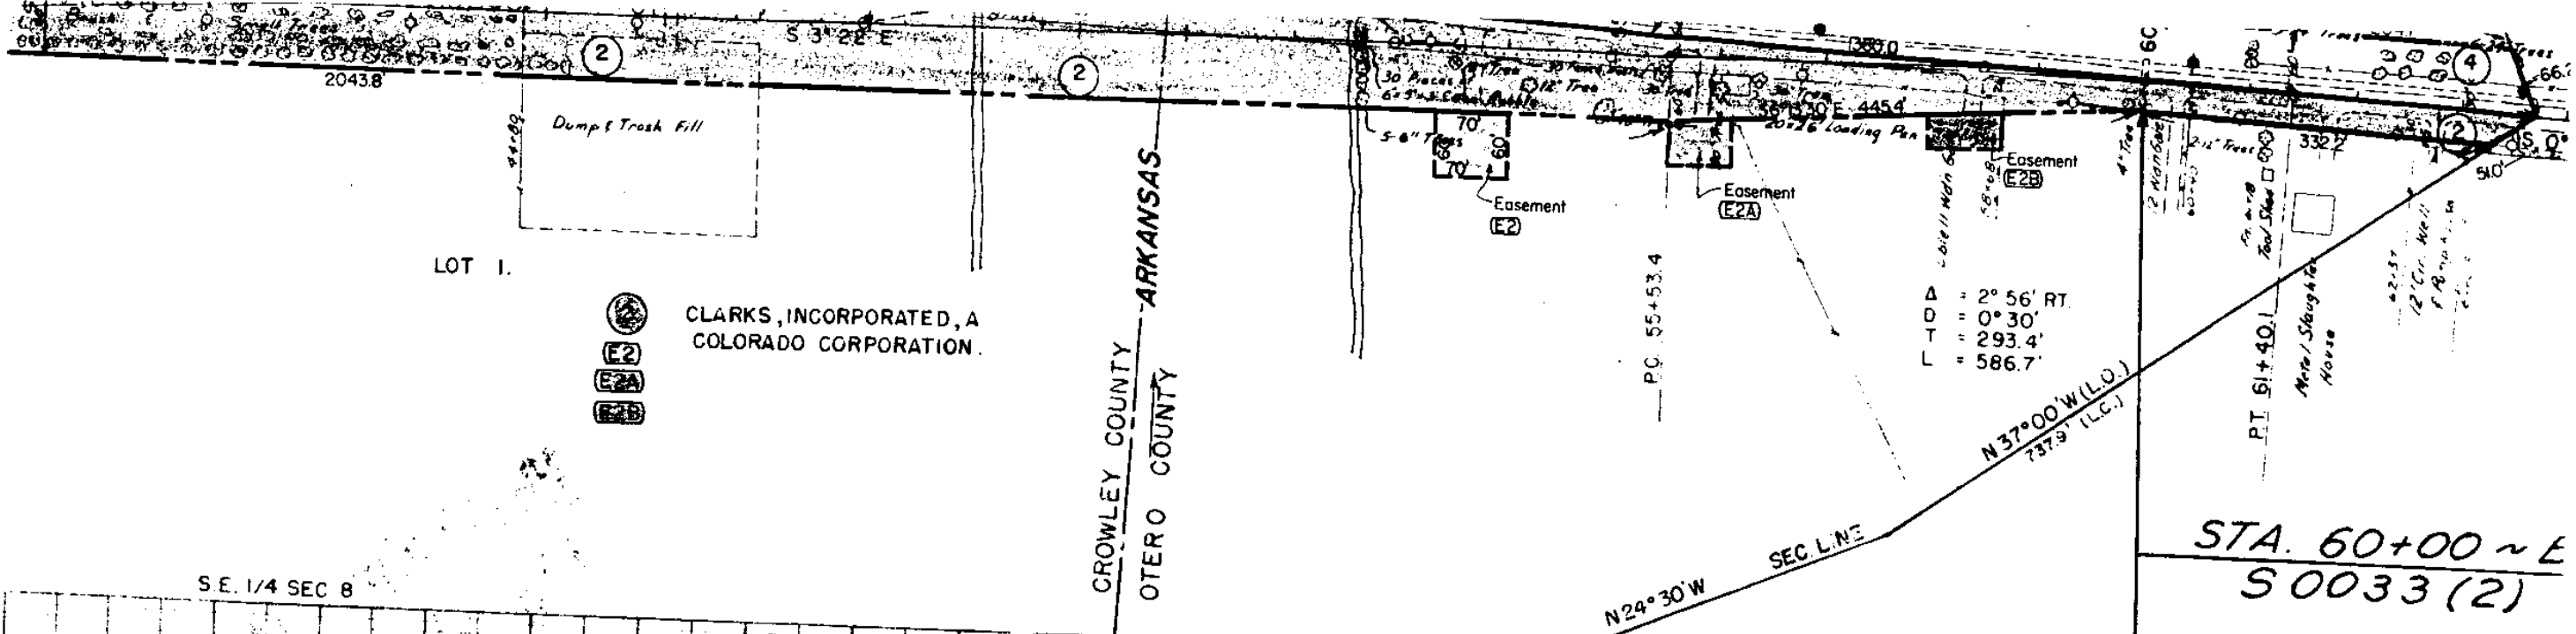

LOT 1.

CLARKS, INCORPORATED, A COLORADO CORPORATION.

GROWLEY COUNTY
OTERO COUNTY

S.E. 1/4 SEC 8

STA. 60+00 ~ E
50033 (2)

N.E. 1/4 SEC 17

