

STATE DEPT. OF HIGHWAYS
L.C. & T. 10
DIVISION 104

INDEX OF SHEETS

SHEET NO.	
1	TITLE SHEET
2	TABULATION OF PROPERTIES
384	PLAN & PROFILE

DEPARTMENT OF HIGHWAYS STATE OF COLORADO

PLAN AND PROFILE OF PROPOSED
FEDERAL AID PROJECT NO. S 0069 (3)
STATE HIGHWAY NO. 27 ⁸⁵
EL PASO COUNTY
RIGHT OF WAY

SCALES OF ORIGINAL DRAWINGS

ON PLAN, 1 IN. = 100 FT.
ON PROFILE, 1 IN. = 100 FT. HORIZONTAL
1 IN. = 10 FT. VERTICAL

GRADE LINE ON PROFILE IS SHOWN AS GRADE OF FINISHED ROAD
GROSS LENGTH OF PROJECT
NET LENGTH OF PROJECT = 0.607 Miles IN R.O.W.


FEDERAL ROAD DISTRICT NO.	DIVISION	PROJ. NO.	SHEET NO.	TOTAL SHEETS
9	COLORADO	S 0069 (3)	1	

RIGHT OF WAY BATES BRIDGE

CONVENTIONAL SIGNS

CENTER LINE	PLAN SHEET	TITLE & SHEET
RIGHT OF WAY LINE	R.O.W. MARKER	
COUNTY LINE		
TOWNSHIP OR RANGE LINE		
LAND LINES	SECTION LINE	1/4 SECTION LINE
RAILROAD	TITLE SHEET	PLAN SHEET
BARBED WIRE FENCE		
COMBINATION WIRE FENCE		
SNOW FENCE		
TELEPHONE & TELEGRAPH LINES		
POWER LINE		
DETOUR		
PRESIDENT ROAD (Plan Sheets)		
TOP OF CUTS		
TOE OF FILLS		

REVISIONS		
10-23-73	Rev. End & Length R.O.W. & INDEX	GM

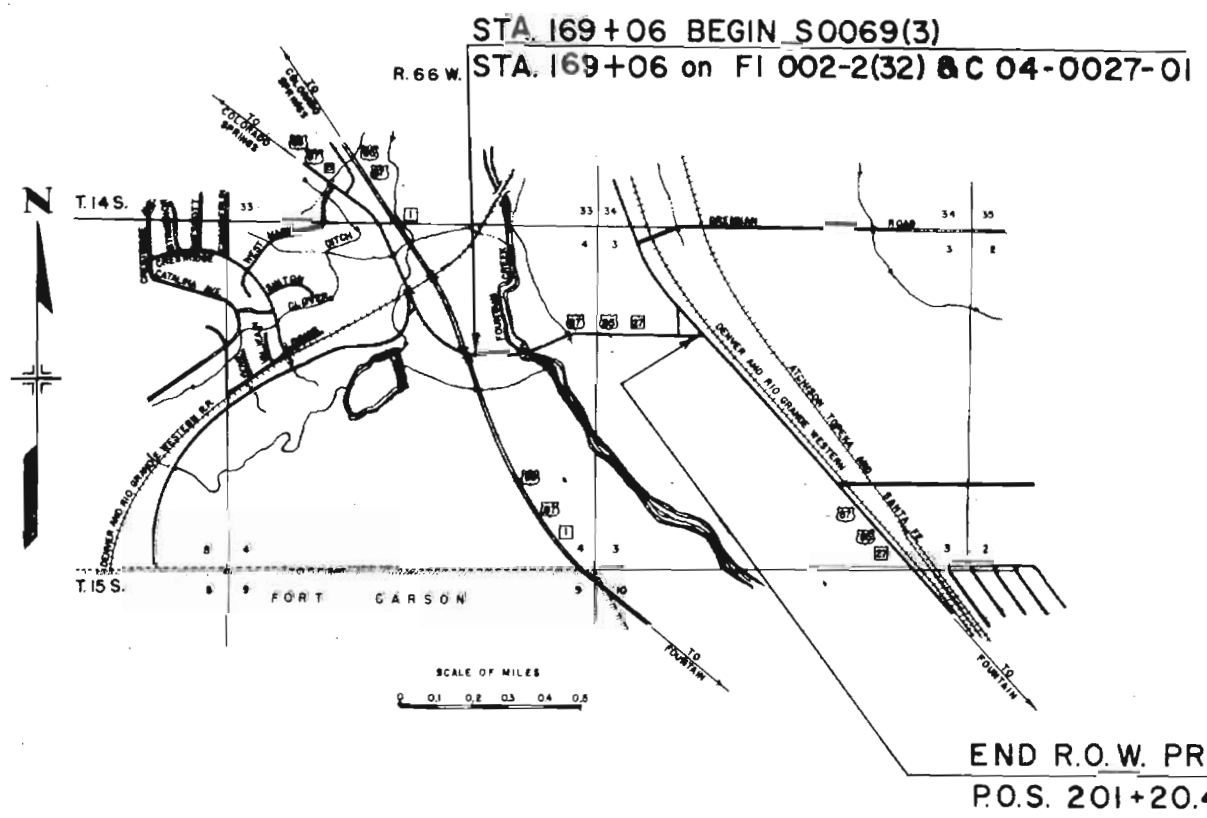


FILE COPY
DO NOT REMOVE

MICROFILMED

[illegible]

COUNTY S.H. No. 27 PROJ. S0069(3)

RIGHT OF WAY BATES BRIDGE[illegible]

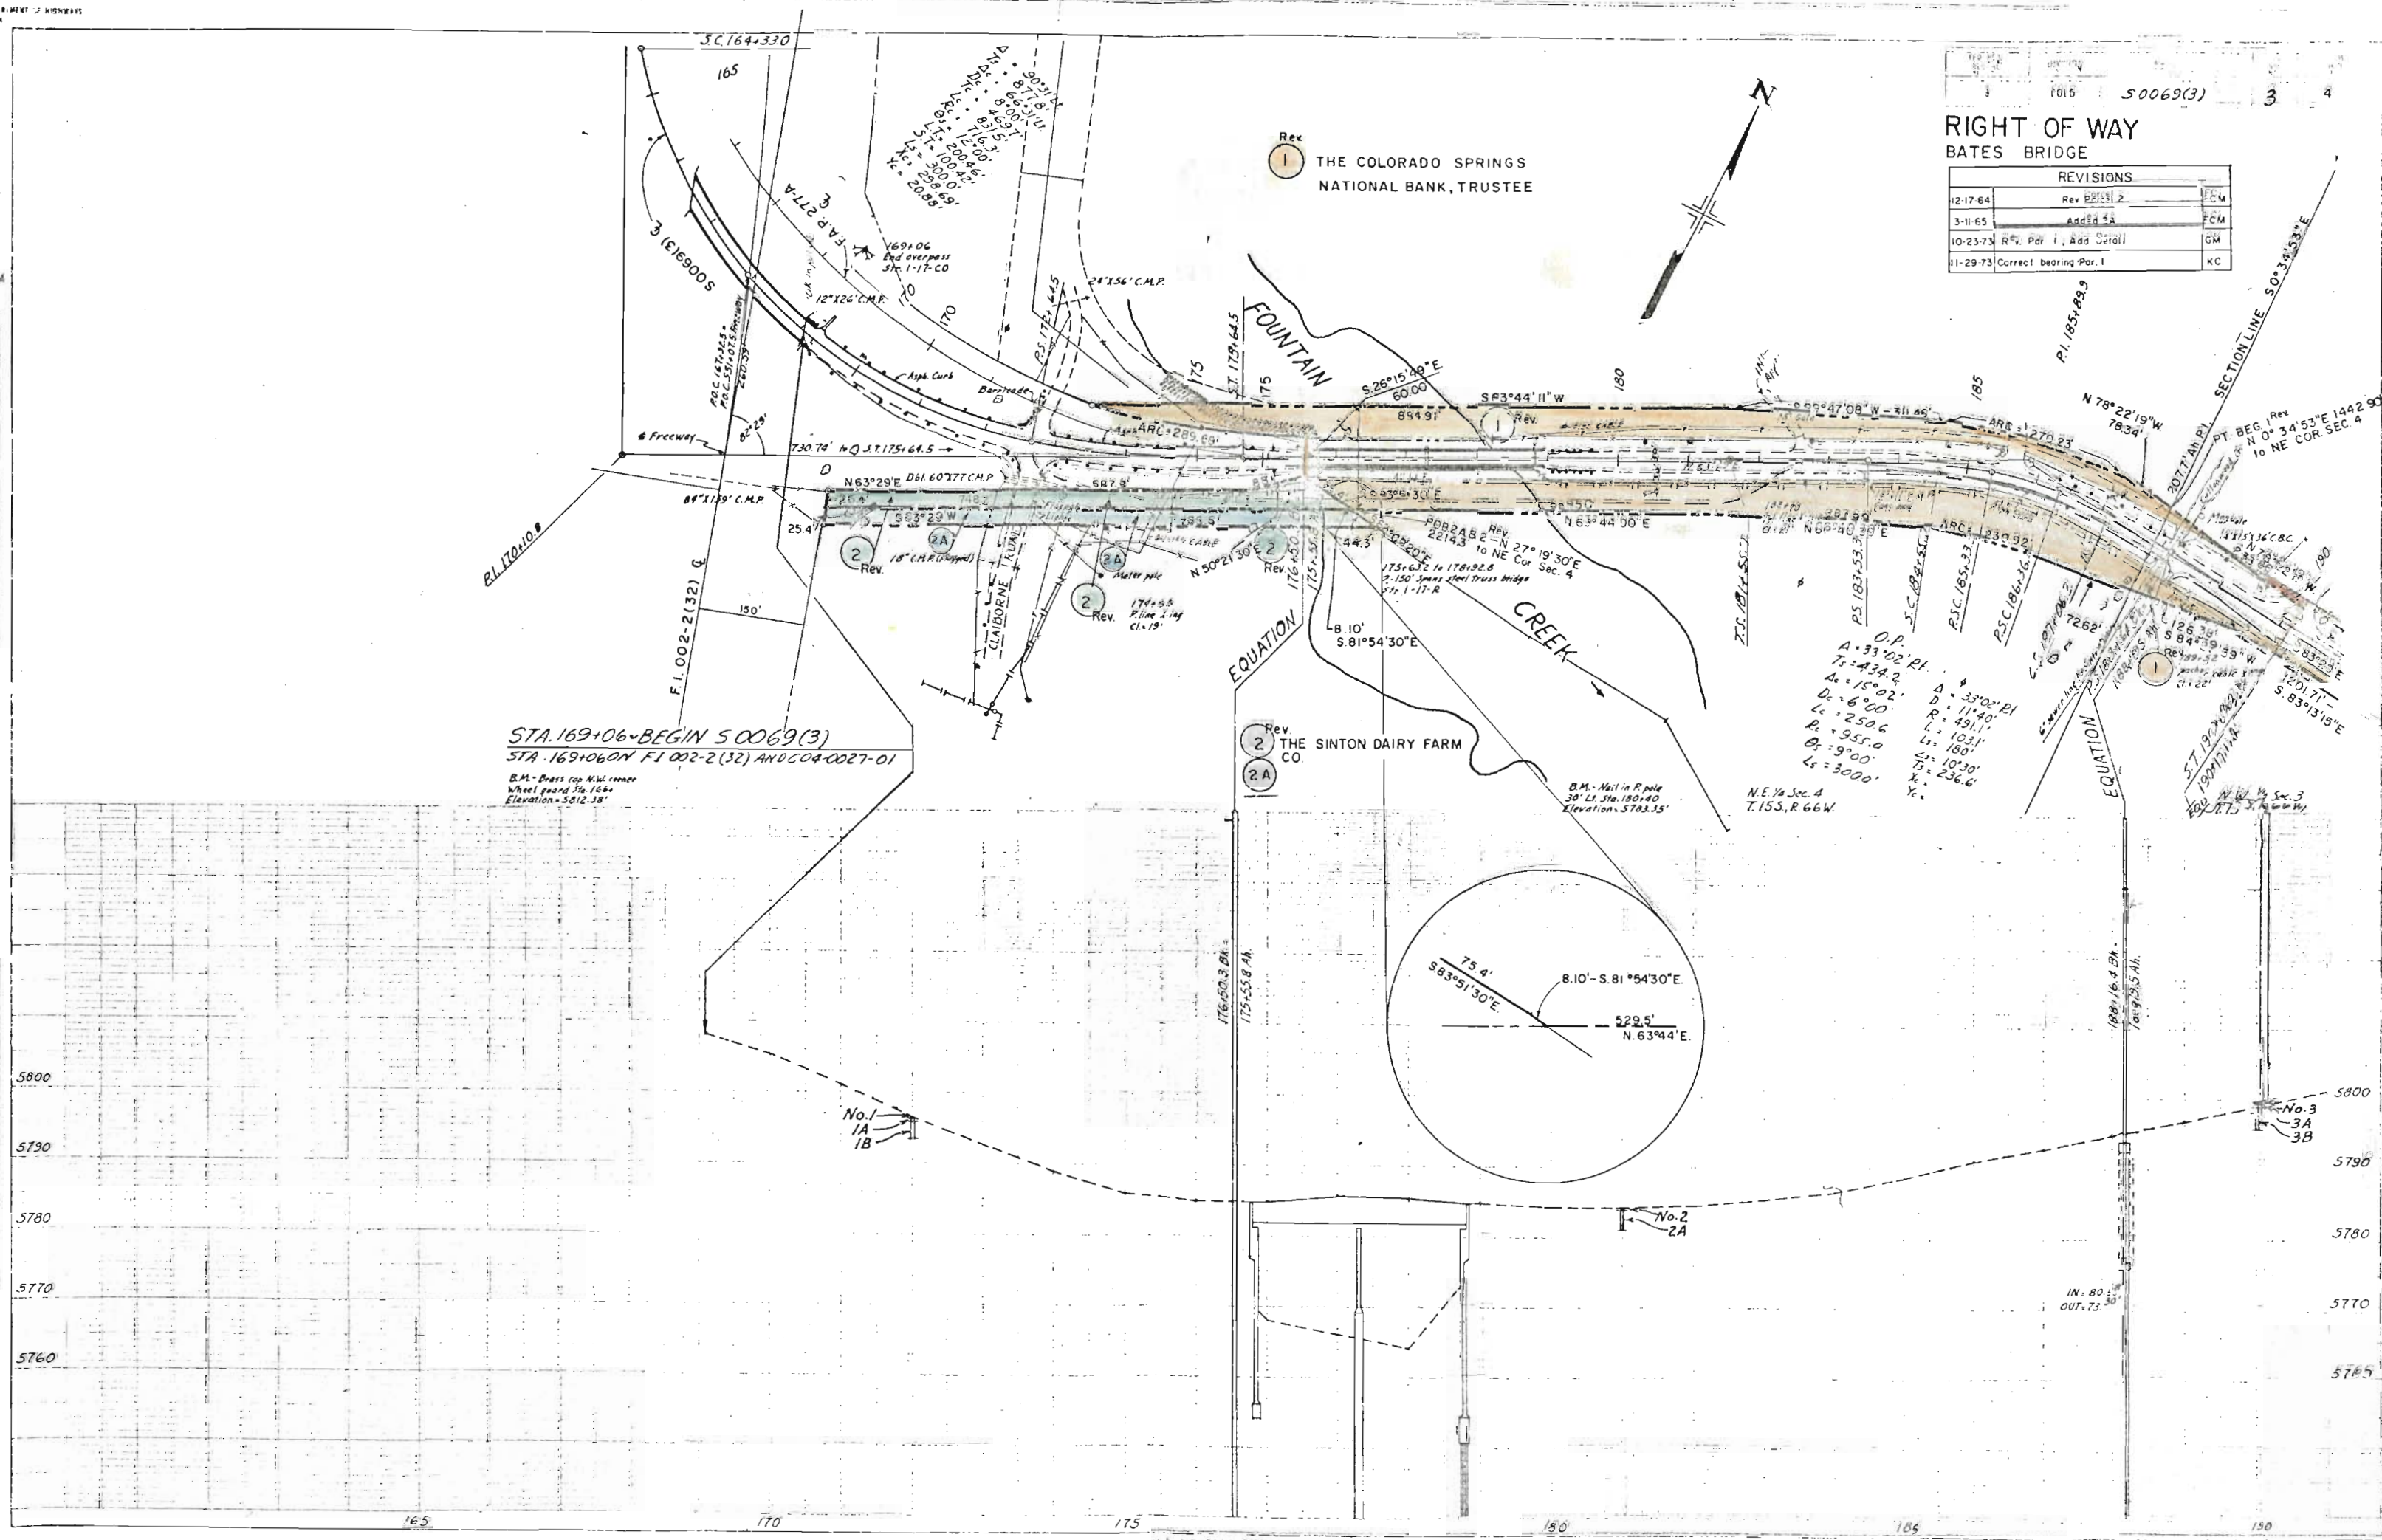

FEDERAL ROAD REGION NO.	DIVISION	PROJ. NO.	SHEET NO.	TOTAL SHEETS
VIII	COLORADO	S 0069(3)	4	4

RIGHT OF WAY
BATES BRIDGE

REVISIONS		
102373	NEW SHEET	GI

