


Office Copy

INDEX OF SHEETS

- SHEET NO. 1 TITLE SHEET.
- 2 TABULATION OF PROPERTIES.
 - 3 PLAN AND PROFILE SHEET
 - 4 SHOWING RIGHT OF WAY
 - 4 OWNERSHIP MAP

COLORADO
STATE HIGHWAY DEPARTMENT
PLAN AND PROFILE OF PROPOSED
FEDERAL AID PROJECT NO. S 0177 (I)
STATE HIGHWAY NO. 207
OTERO & CROWLEY COUNTIES
RIGHT OF WAY

ON PLAN, 1 IN. = 100 FT.
ON PROFILE, 1 1/2 IN. = 100 FT. HORIZONTAL
ON PROFILE, 1 1/2 IN. = 10 FT. VERTICAL
GRADE LINE ON PROFILE IS SHOWN AS GRADE OF FINISHED ROAD
GROSS LENGTH OF PROJECT } 2500 FEET - 0.473 MILES
NET LENGTH OF PROJECT }

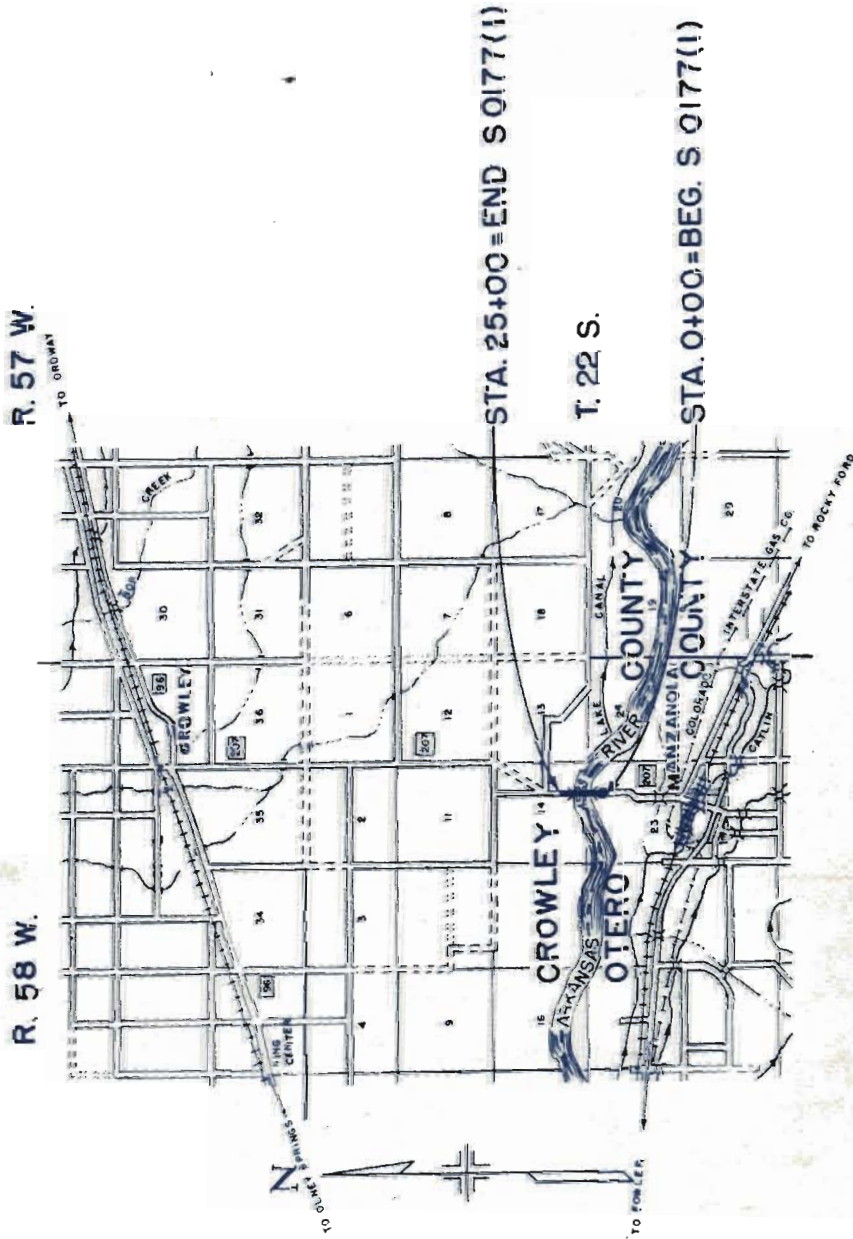

SCALE OF MILES
0 1/2 1 2 3

CONVENTIONAL SIGNS

CENTER LINE
R.O.W. LINE
COUNTY LINE
SECTION LINE
BARBED WIRE FENCE
WOVEN WIRE COMBINATION FENCE
TELEPH. & TELEG. LINE
POWER LINE
PRESENT ROAD

FILE COPY
DO NOT REMOVE

FED. ROAD DIV. NO.	DISTRICT	PROJ. NO.	SHEET NO.	TOTAL SHEETS
9	COLO.	S 0177 (I)	1	4

NE 1/4 SEC. 23
T. 22 S. R. 58 W.


OTERO COUNTY

$\Delta = 7^{\circ}03' \text{ L.I.}$
 $D = 1^{\circ}00'$
 $T = 352.9'$
 $L = 705.0'$
 $R = 5730.0'$
Hor. S.D. =

FED. ROAD DIST. NO. 9
DIST. COLO. S 0177(1)
SHEET NO. 3
TOTAL SHEETS 4

RIGHT OF WAY
CROWLEY COUNTY


WILLIAM C. BEATY
S. 1/2 SE. 1/4

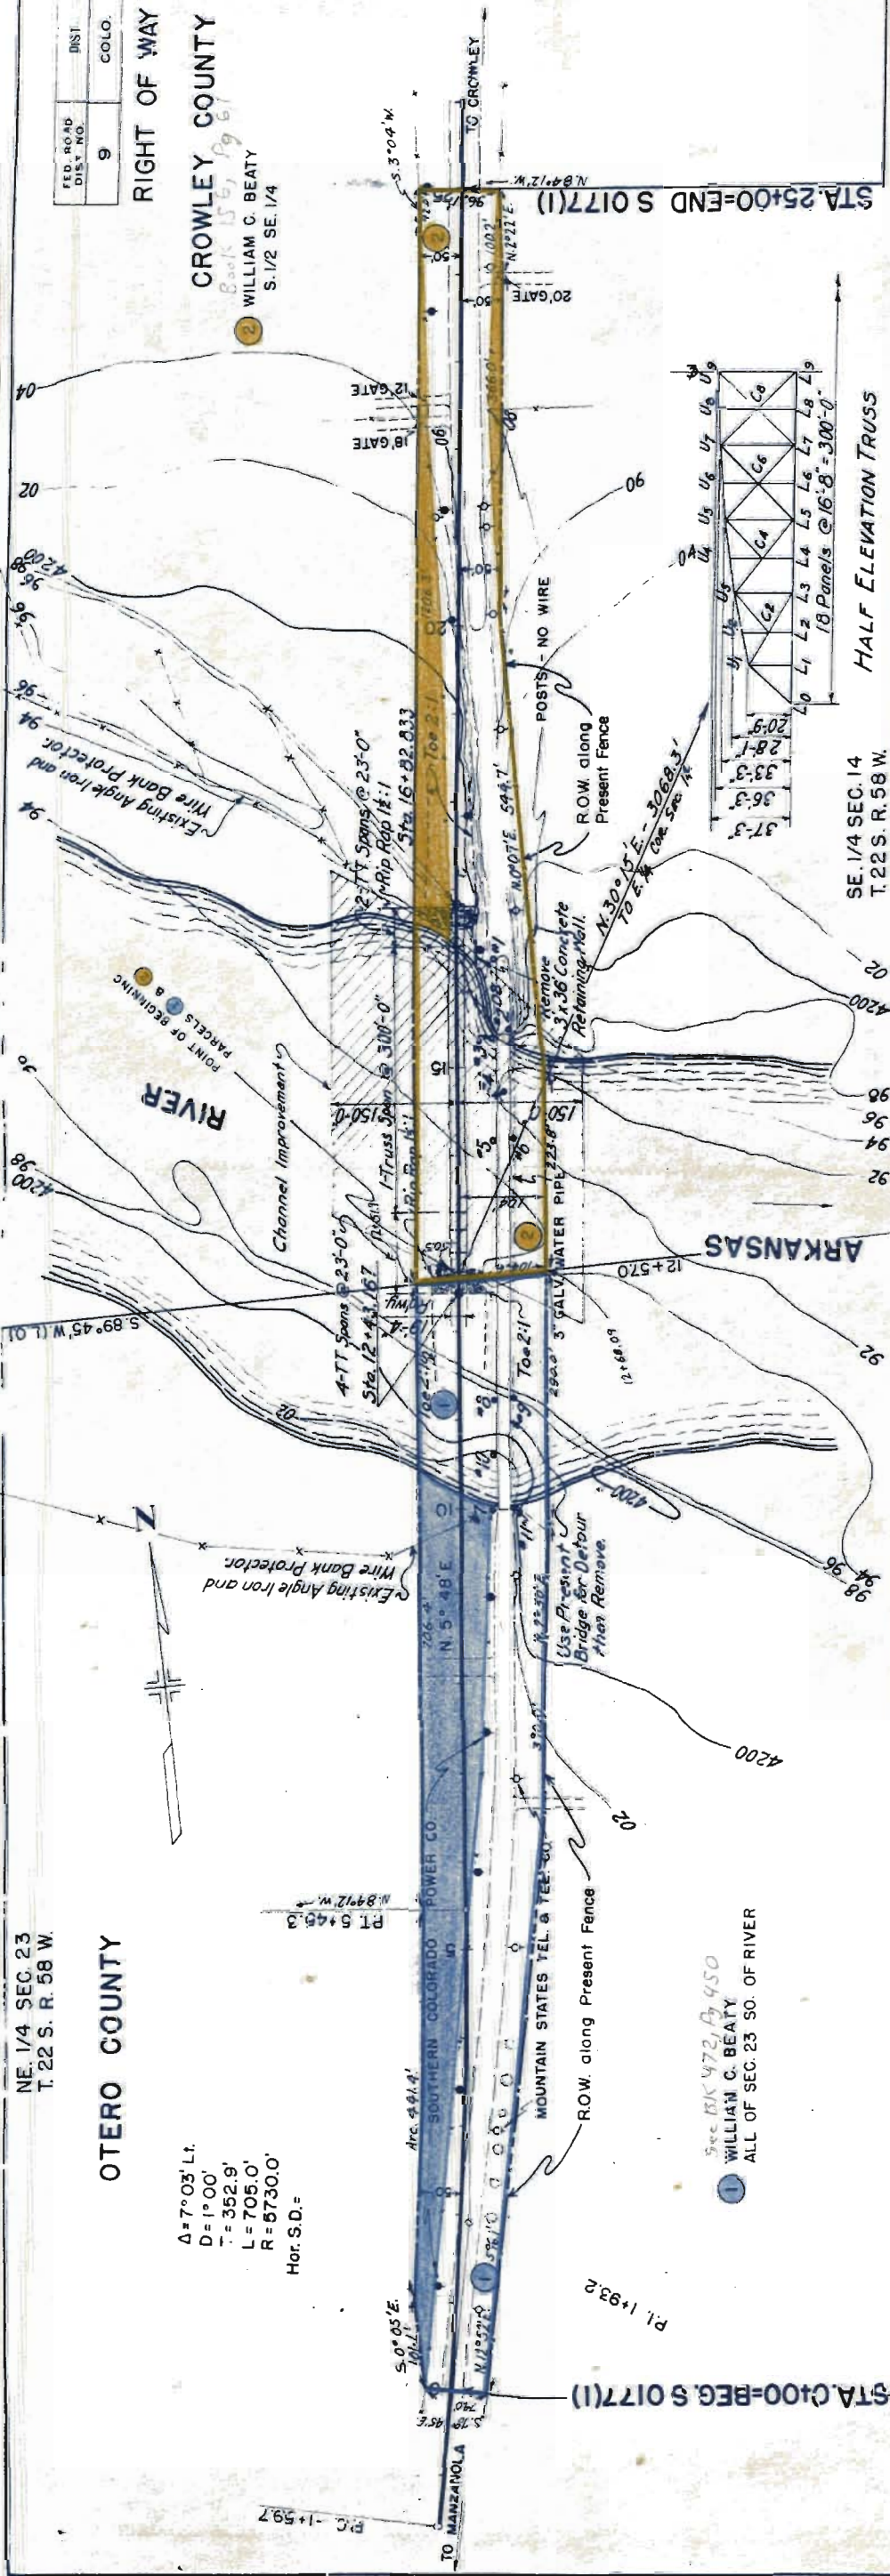

Sec BK 472, Pg 450
WILLIAM C. BEATY
ALL OF SEC. 23 SO. OF RIVER

SE 1/4 SEC. 14
T. 22 S. R. 58 W.

HALF ELEVATION TRUSS

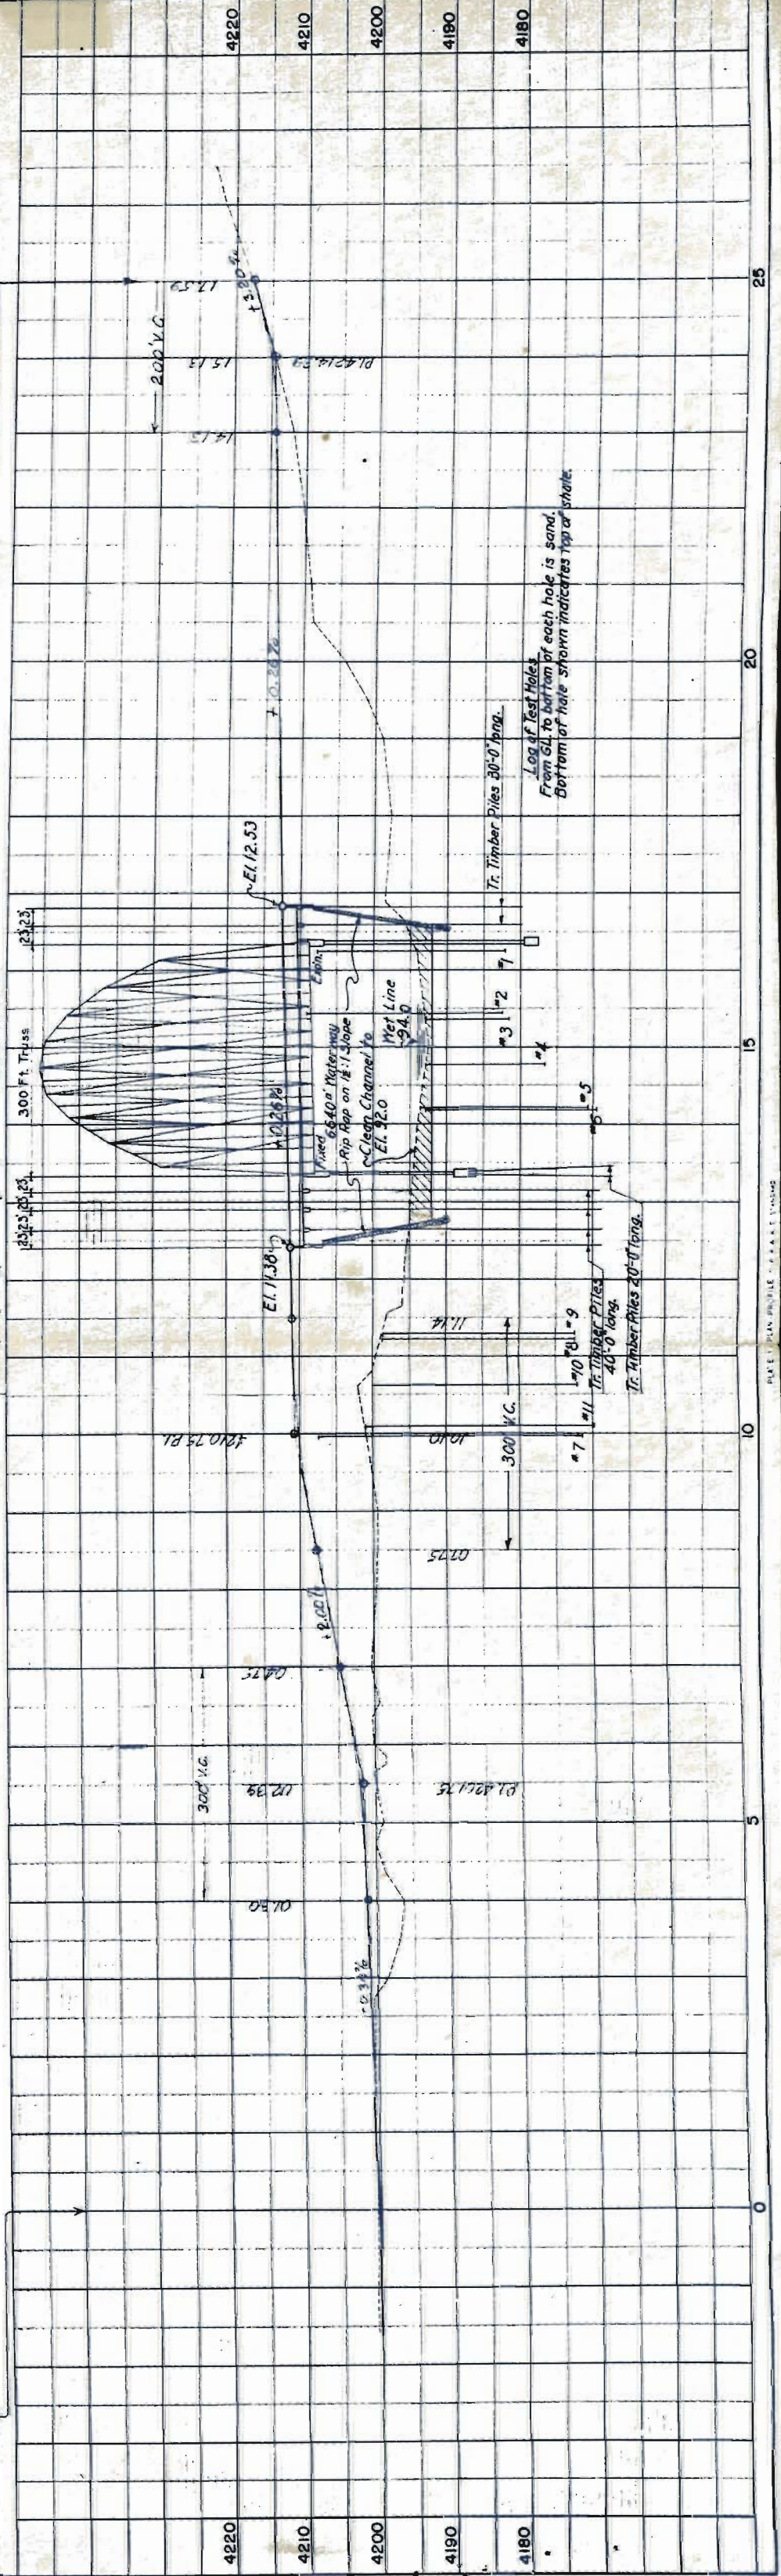

Log of Test Holes
From 64' to bottom of each hole is sand.
Bottom of hole shown indicates top of shale.

FED. ROAD DIVISION NO.	DISTRICT	PROJ. NO.	SHEET NO.	TOTAL SHEETS
9	COLO.	S. 0177(1)	1	4


RIGHT OF WAY






OWNERSHIP MAP
PLAT

OF PART OF
T. 22 S. R. 58 W. 6TH.P.M.
SHOWING CLAIMANTS WITH REGARDS TO RIGHT
OF WAY FOR PROJECT S. 0177 (1)

SCALE IN FEET
1" = 400'
JAN. 1952

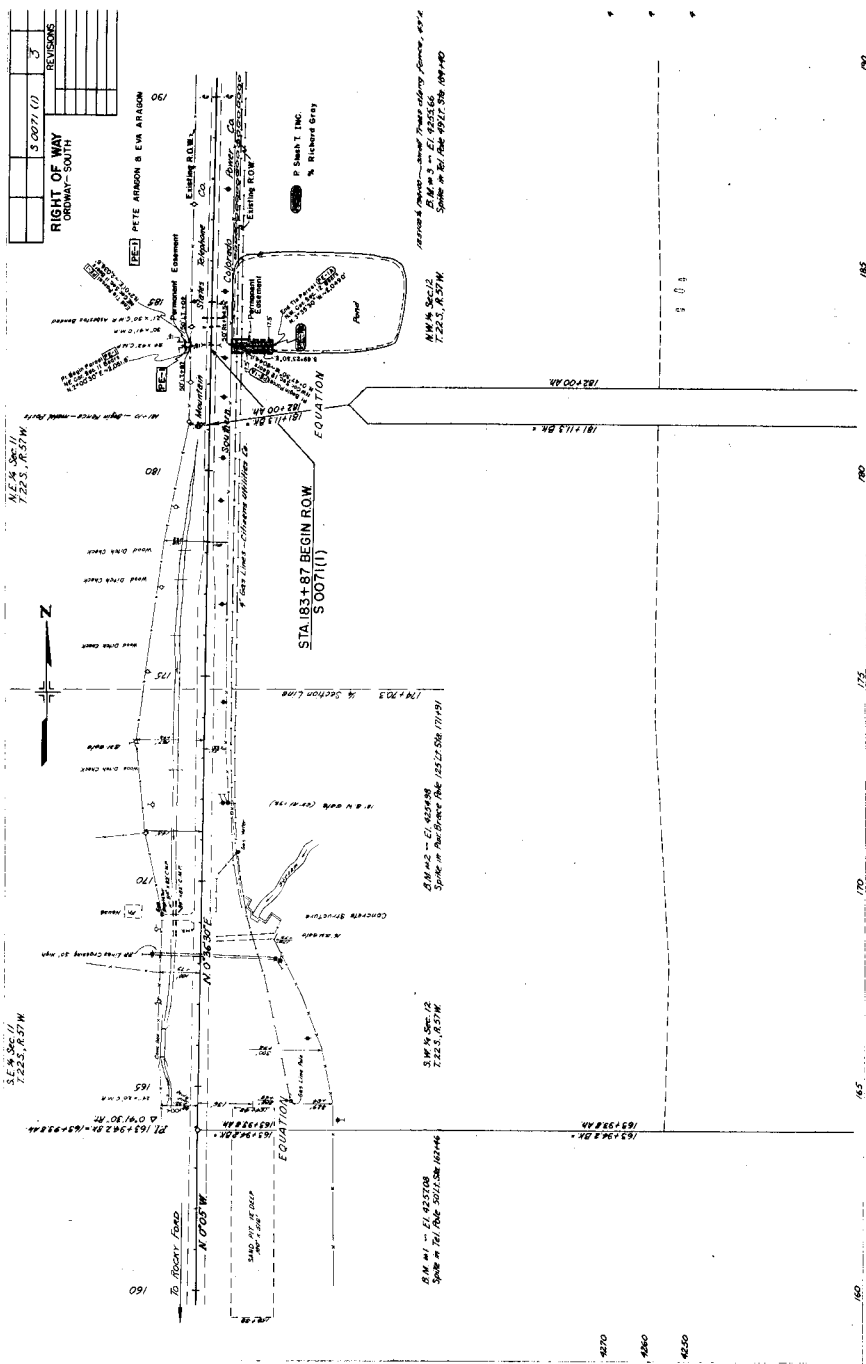

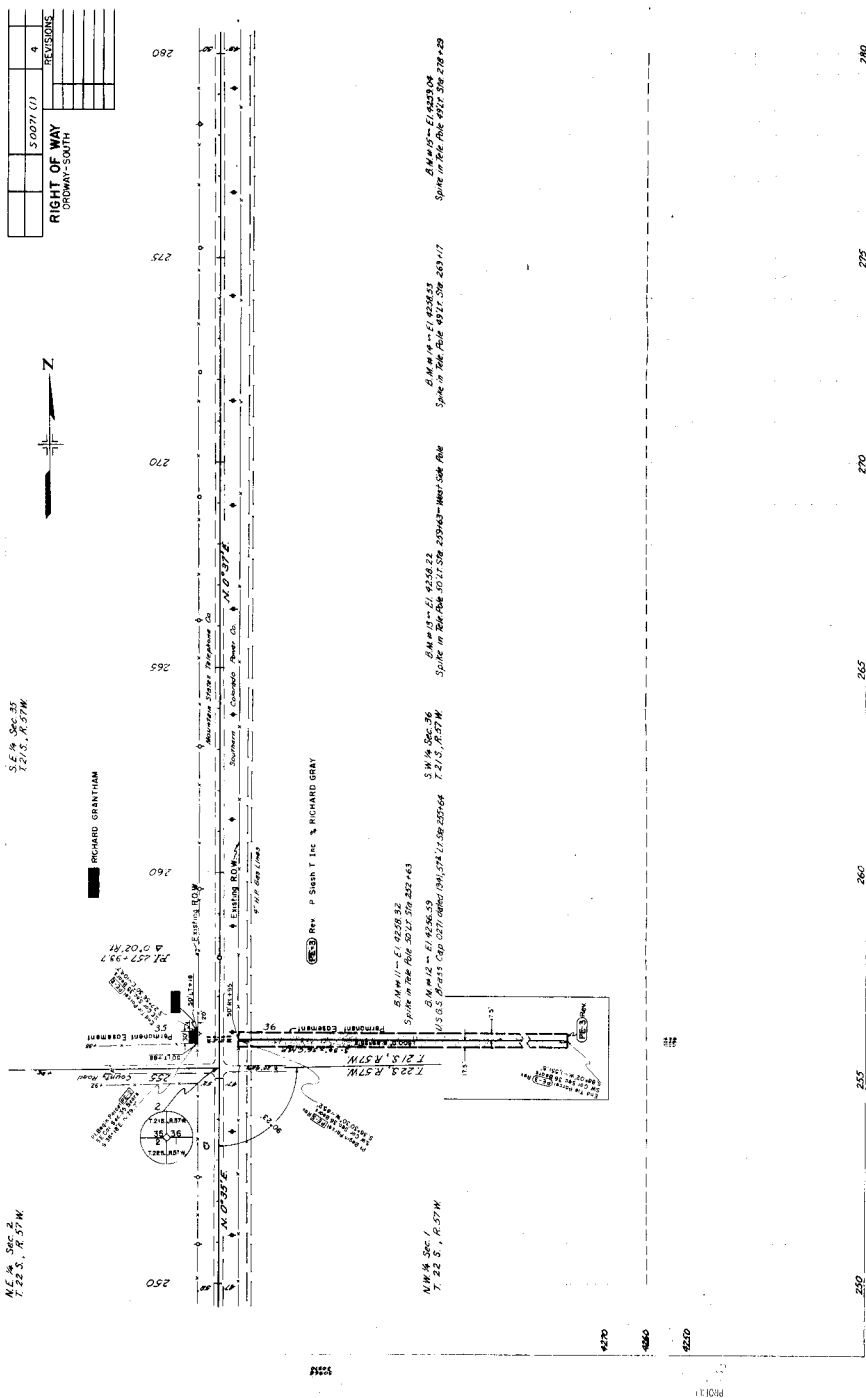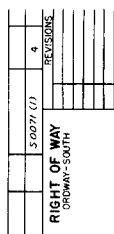


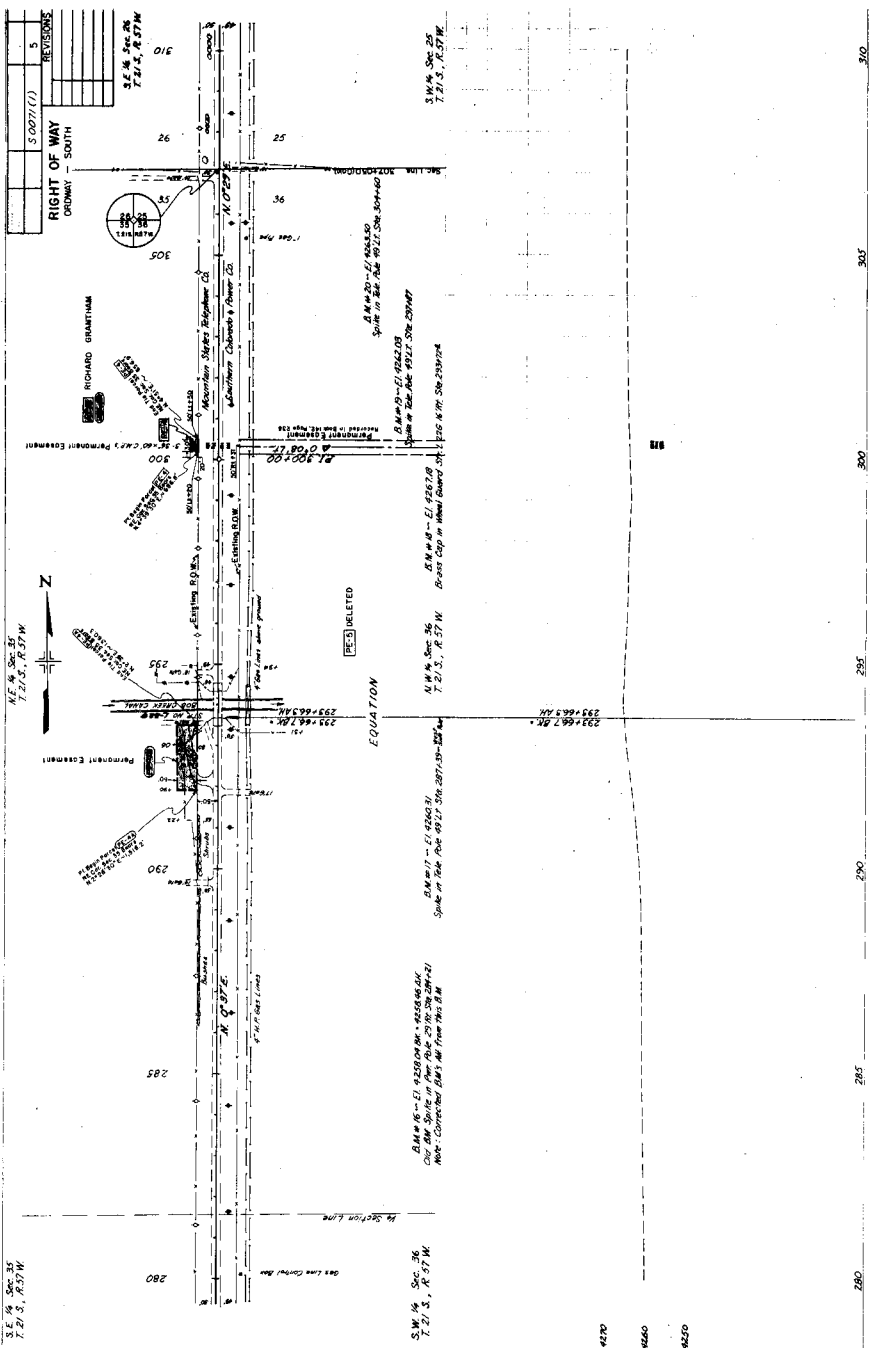

S 0077 (1)	6
RIGHT OF WAY ORDWAY-SOUTH	
REVISIONS	



S.E. 1/4 Sec. 26
T.21.5, R.37 W.

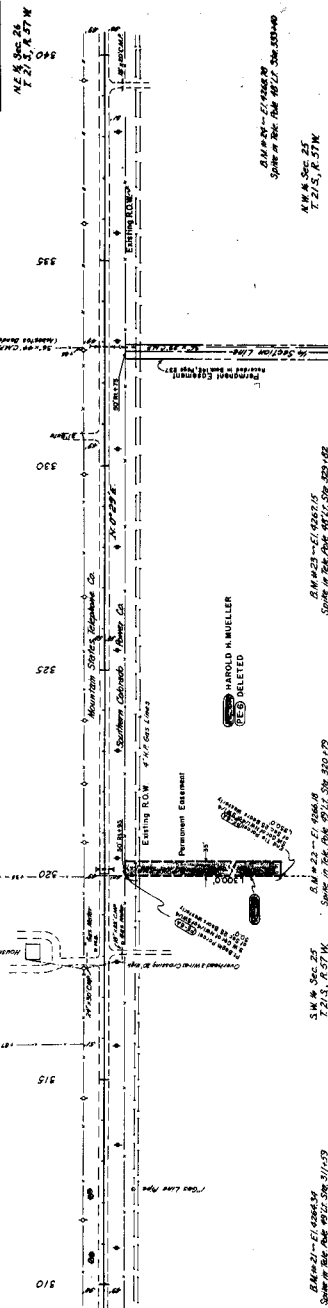

PLAN

PROFILE

5.007(1) 7










395

395

365

365

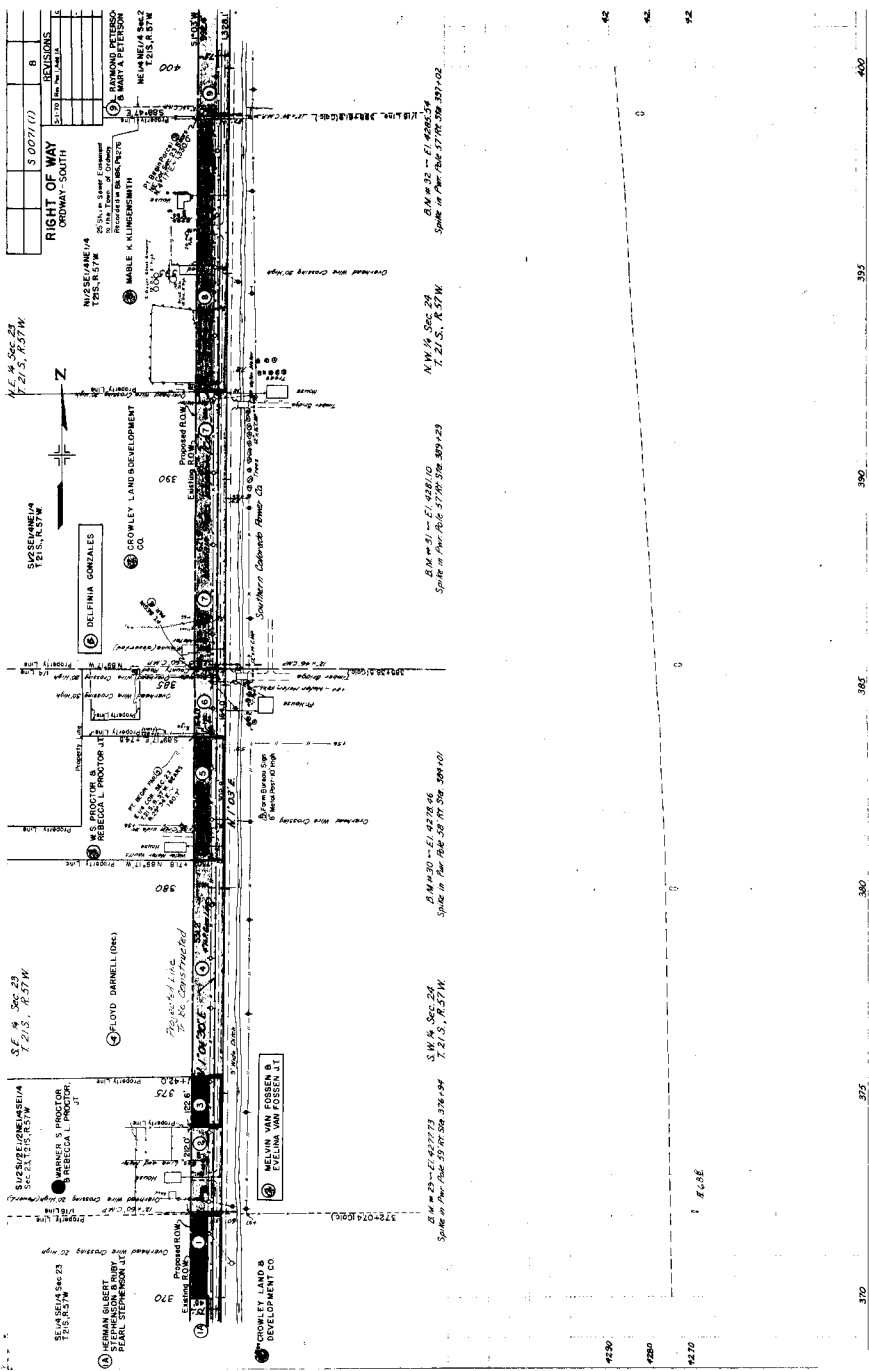

N.E. 1/4 Sec. 23
T. 21 S., R. 57 W.

