

R.O.W. TABULATION OF PROPERTIES IN

COSTILLA COUNTY S.H.No.152 PROJ. SO 073(2)

PARCEL NO.	DISTRICT	SECTION	TRACT
1	1	1	1
2	2	2	2

RIGHT OF WAY

PARCEL NO.	OWNER	ADDRESS	LOCATION	AREA IN TOTAL LAND IN TRACT	ACRES TO BE SURVEYED	DATE	LAND LAMPS	EXAMINER	DAMAGE	LANDS	REMARKS
	1913	SURVEY	OF	San	PEERO						SPC 31, 1BN, 871W, Costilla Estates Survey
1	Charles Lugo Lopez	San Luis, Colo.	Lot 1, Tract 11 (South of S.H. 152)	0.023	0.023						
2	Charles Lugo Lopez	"	Lot 2, Tract 11 (South of S.H. 152)	0.036	0.036						
3	Rosario Jacquez	"	Tract 5, Section 2, N. 152 (Lot 2, Tract 8)	0.117	0.117						
4	Margarita Rodriguez	"	Lot 3, Tract 8	0.081	0.081						
5	Estherita Jacquez	"	Lot 4, Tract 8	0.040	0.040						
6	Angelillo Labero	Blanca, Colo.	Lot 2, Tract 7 (South of S.H. 152)	0.002	0.002						
7	Alfonso Labero	San Luis, Colo.	Lot 2, Tract 4 (North of S.H. 152)	0.001	0.001						
8	Margarita Sanchez	"	Lot 4, Tract 3 (North of S.H. 152)	0.001	0.001						
9	Armando Sanchez	Chama, Colo.	Lot 5 & 6, Tract 2 (North of S.H. 152)	0.040	0.040						
10	J.R. Sanchez	San Luis, Colo.	Lot 4, Tract 5 (North of S.H. 152)	0.074	0.074						
11	Ami Sanchez	"	Lot 4, Tract 1 (South of S.H. 152)	0.022	0.022						
12	Armando Sanchez	"	Tract 1, (South of S.H. 152)	0.624	0.624						
	1913	SURVEY	OF	CHAMA	LANDS						LANDS)
13	J.C. Sanchez	Chama, Colo.	TRACT 25	0.083	0.083						
14	Robert O. Sanchez	"	Lot 26, Tract 25	0.083	0.083						
15	Robert M. Sanchez	"	Lot 31, Tract 25	0.259	0.259						
16	Eda Sanchez	"	Lot 31, Tract 25	0.111	0.111						
17	Mrs. Enrique's Rodriguez	"	North part of Lot 35, Tract 25	0.006	0.006						
18	Cherita Velazquez	La Cima, N.M.	Lot 35, Tract 25	0.040	0.040						
19	Carillo Sanchez	Chama, Colo.	North part of Lot 40, Tract 25	0.013	0.013						
20	J.R. Sanchez	San Luis, Colo.	Part of Lot 40, Tract 25	0.048	0.048						
21	Travis Sans	Chama, Colo.	Part of Lot 40, Tract 25	0.031	0.031						
22	Ann Velazquez	"	Part of Lot 40, Tract 25	0.021	0.021						
23	Aurilio Sanchez	Granite Canyon, N.M.	Lot 75 & 73, Tract 25	0.009	0.009						
24	Tomas Sans	Chama, Colo.	Lot 72, Tract 25	0.030	0.030						
	1913	SURVEY	OF	CHAMA	LANDS						
25	Delino Sanchez	Chama, Colo.	Lot 1, Tract 23	0.060	0						
26	Elisa Sanchez	"	Lot 8, Tract 23	0.06	0						
27	Louis Sanchez	"	Tract 22	0.014	0						
28	Messado Sanchez	"	Lot 2, Tract 21	0.099	0						
29	Lee Sanchez	"	Lot 3, Tract 21	0.022	0						
30	Florencia Sanchez	Chama, Colo.	Tract 20	0.038	0						
31	Armando Sanchez (Estate)	"	Tract 19	0.120	0						
32	Enita Labello	"	"								
	1913	SURVEY	OF	CHAMA	LANDS						
33	John J. Castro	"	Lot 2, Tract 18	0.284	0						
39	Francisco Sanchez	"	Lot 1, Tract 18	0.133	0						


R.O.W. TABULATION OF PROPERTIES IN

COSTILLA COUNTY S.H.No.152 PROJ S 0073(2)

FEDERAL ROAD DISTRICT	COLORADO	PROJ. NO.	5 0073 (2)
SHEET NO.			2A


RIGHT OF WAY

PARCEL NO.	OWNER	ADDRESS	LOCATION	AREA IN		DATE LANDS	LAND IMPROV.	DAMAGE	MISC.	REMARKS	
				TOTAL IN TRACT	PARCEL IN TRACT					ACRES TO BE ACQUIRED	TOTAL
		SURVEY	OF	CHAMA							
40	David Valenzuela	" "	Lot 6, Tract 16	0.029	0						
41	David Sanchez	" "	Lot 1, Tract 16 (North of S.H. 92)	0.029	0						
42	School District No. 6	" "	Lot 1, Tract 16 (South of S.H. 92)	0.029	0						
43	David Valenzuela	" "	Tract 16 (South of S.H. 92)	0.172	0.066						
44	Enrico Martinez	Chama, Colo.	Tract 15 (North of S.H. 92)	0.173	0						
45	Members of the U.G.C.	Chama, Colo.	Lot 6, Tract 15 (North of S.H. 92)	0.032	0						
46	Enrico Martinez	" "	Lot 7, Tract 15 (South of S.H. 92)	0.032	0						
47	Enrico Martinez	" "	Lot 8, Tract 15 (South of S.H. 92)	0.029	0						
48	Enrico Martinez	" "	Lot 9, Tract 14	0.035	0						
49	Enrico Martinez	" "	Lot 10, Tract 14	0.032	0						
50	Gordon Sanchez	" "	Lot 11, Tract 14	0.036	0						
51	Robert Trullio, et al.	" "	Lot 12, Tract 14	0.034	0						
52	Robert Trullio	" "	Lot 13, Tract 14	0.036	0						

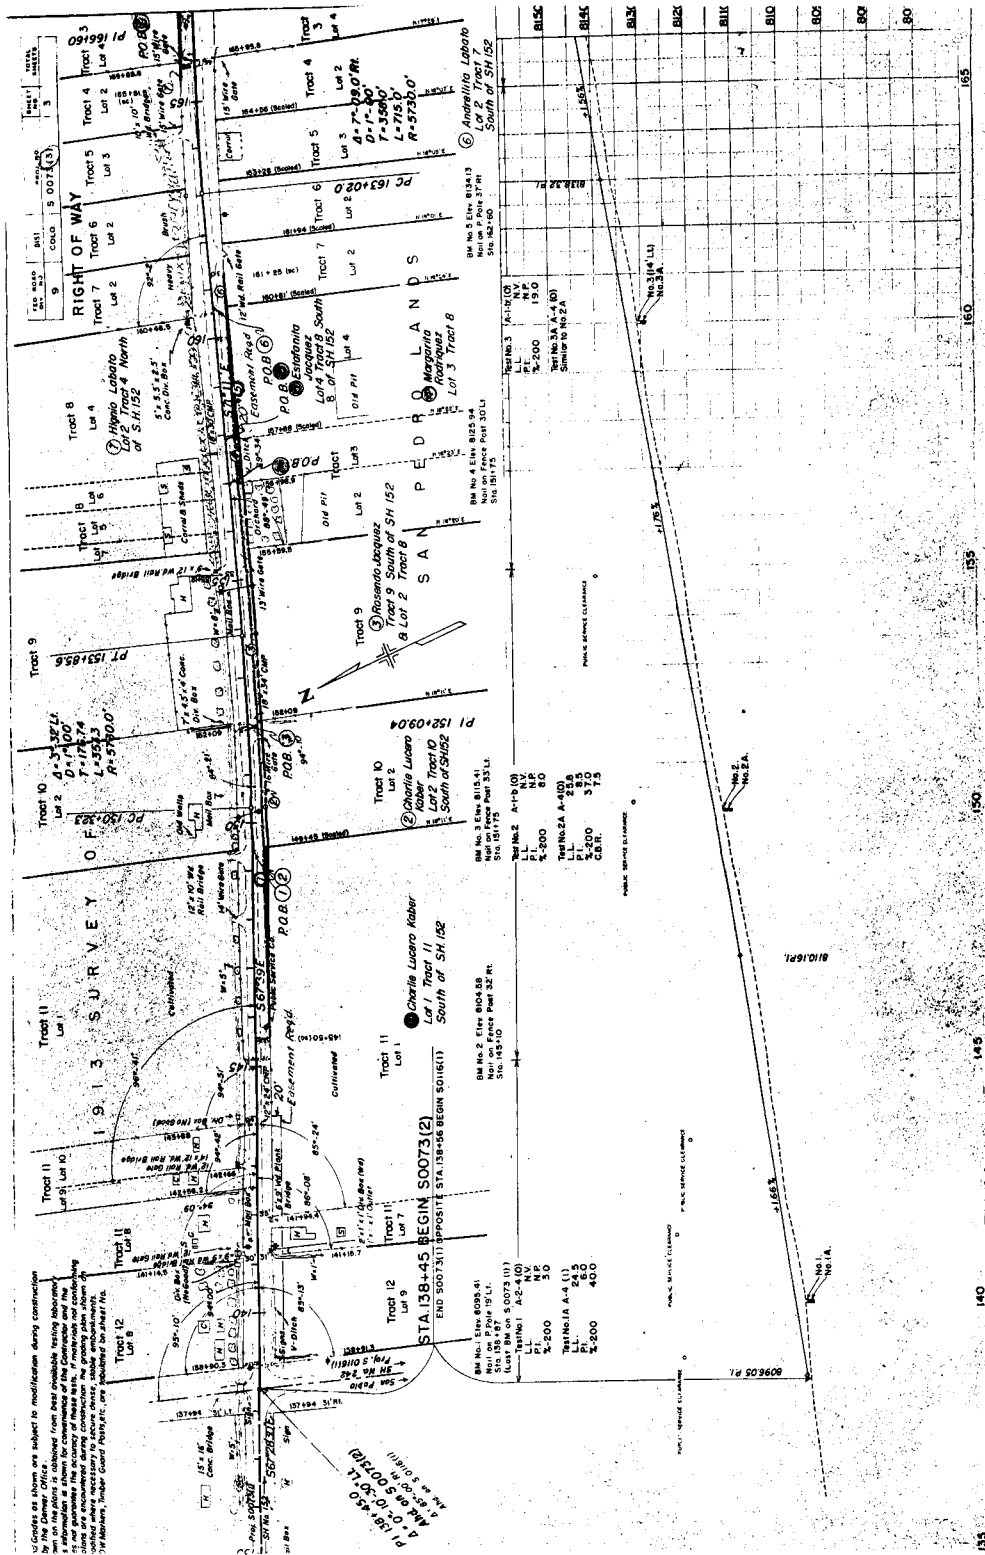

DATE	BY	NO.	NO.	NO.
1957	9	5	0073(12)	4
1957	9	5	0073(12)	4

RIGHT OF WAY

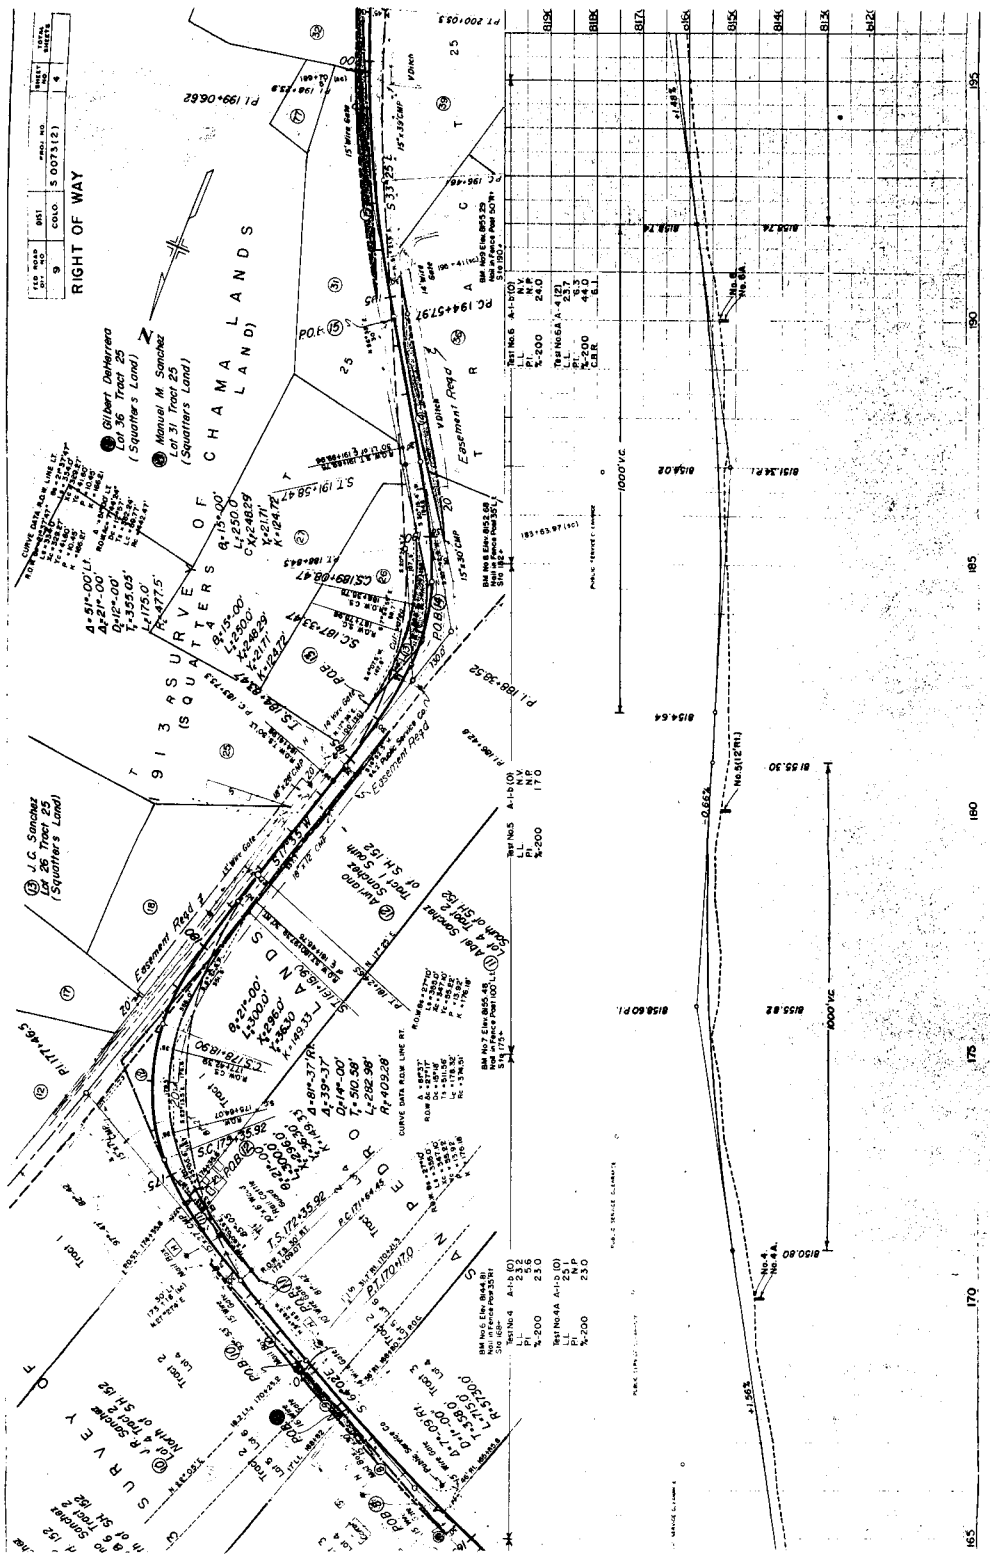

RIGHT OF WAY

- 25 Dafino Sanchez
 Lot 1 Tract 23
 26 Elias Sanchez
 Lot 2 Tract 23
 27 Lucas Sanchez
 Tract 22
 28 Medulda Sanchez
 Lot 2 Tract 21
 29 Leo Sanchez
 Lot 3 Tract 21
 30 Feliberto Sanchez
 Tract 20
 31 Antonita Sanchez
 Tract 19

1913 SURVEY OF CHAMALANDS

Enriquez Rodriguez
Fourth Part Lot 32 Tract 25
Quarters Land)

Enriquez Rodriguez
with Part Lot 32 Tract 25
waters Land)

Quatters' Land) (pubd)

[illegible]

100

1

5

... ..

3

10

14 Gate

10



16.97

5.7

613

10

7

100

























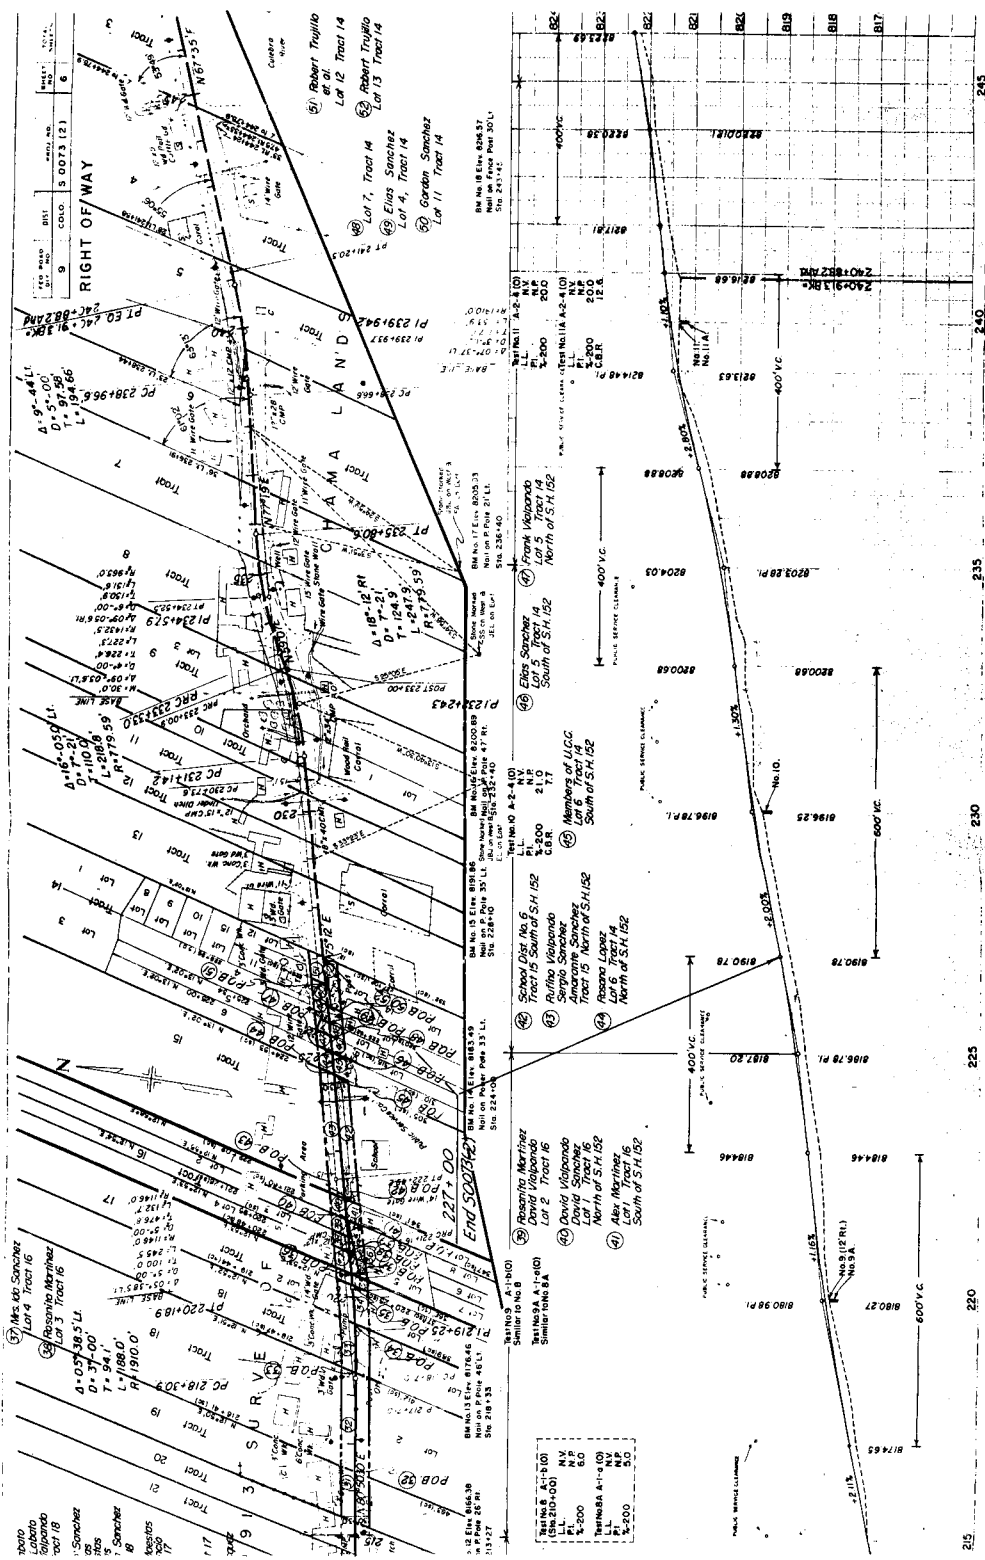

RIGHT OF WAY
OWNERSHIP MAP
PLAT

SHOWING CLAIMANTS WITH
REGARD TO RIGHT OF WAY
FOR PROJECT S0073(2)

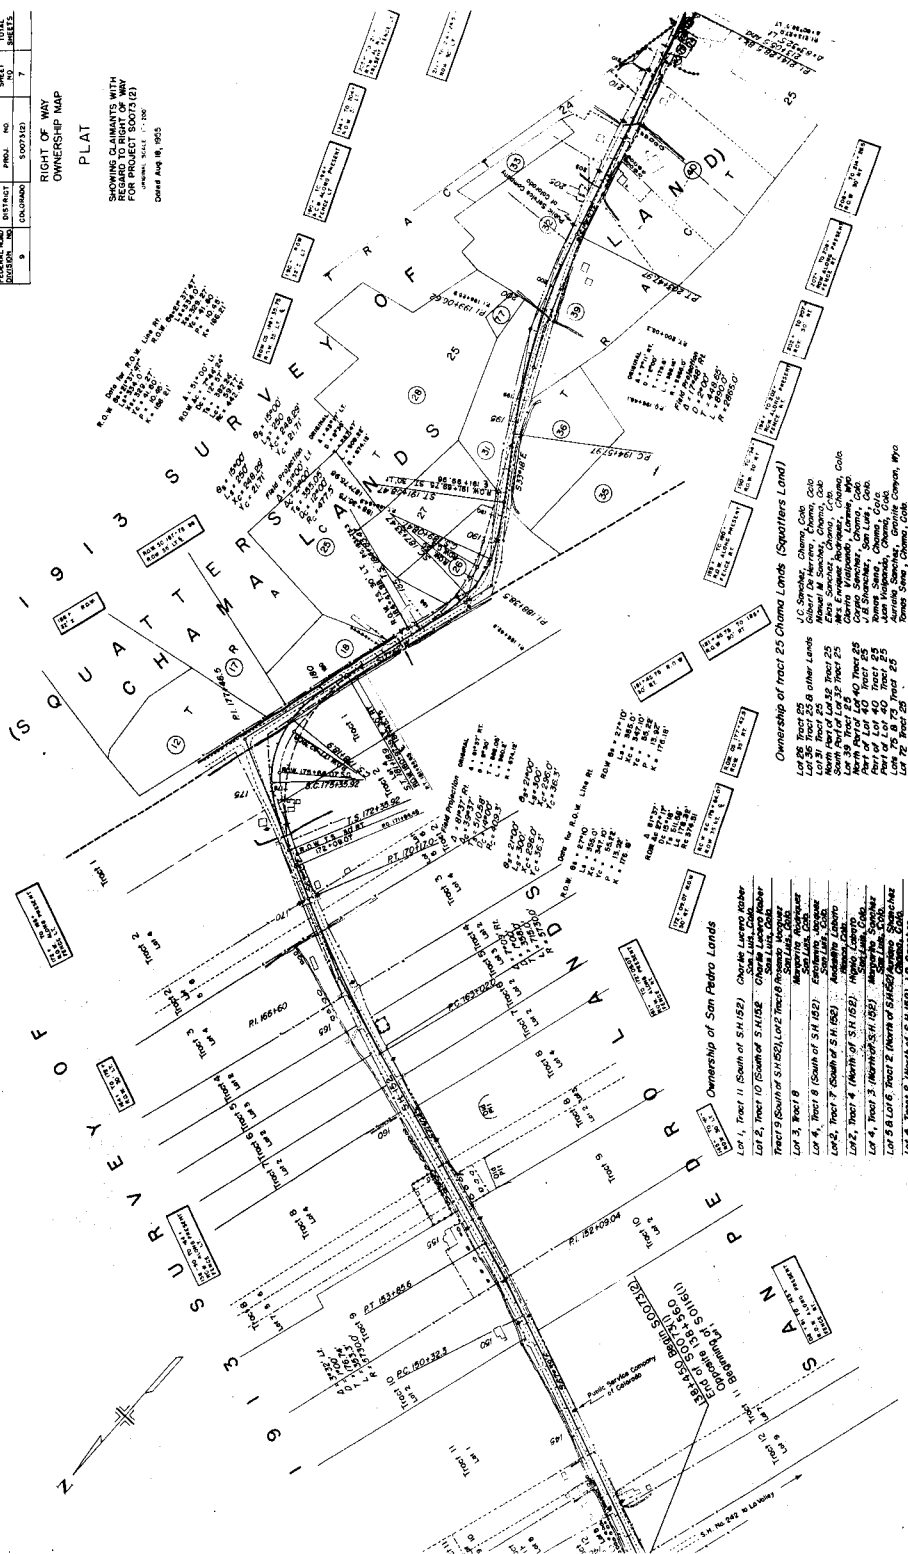


SECTION NAME	DISTRICT	PROJECT NO.	SHEET NO.	TOTAL SHEETS




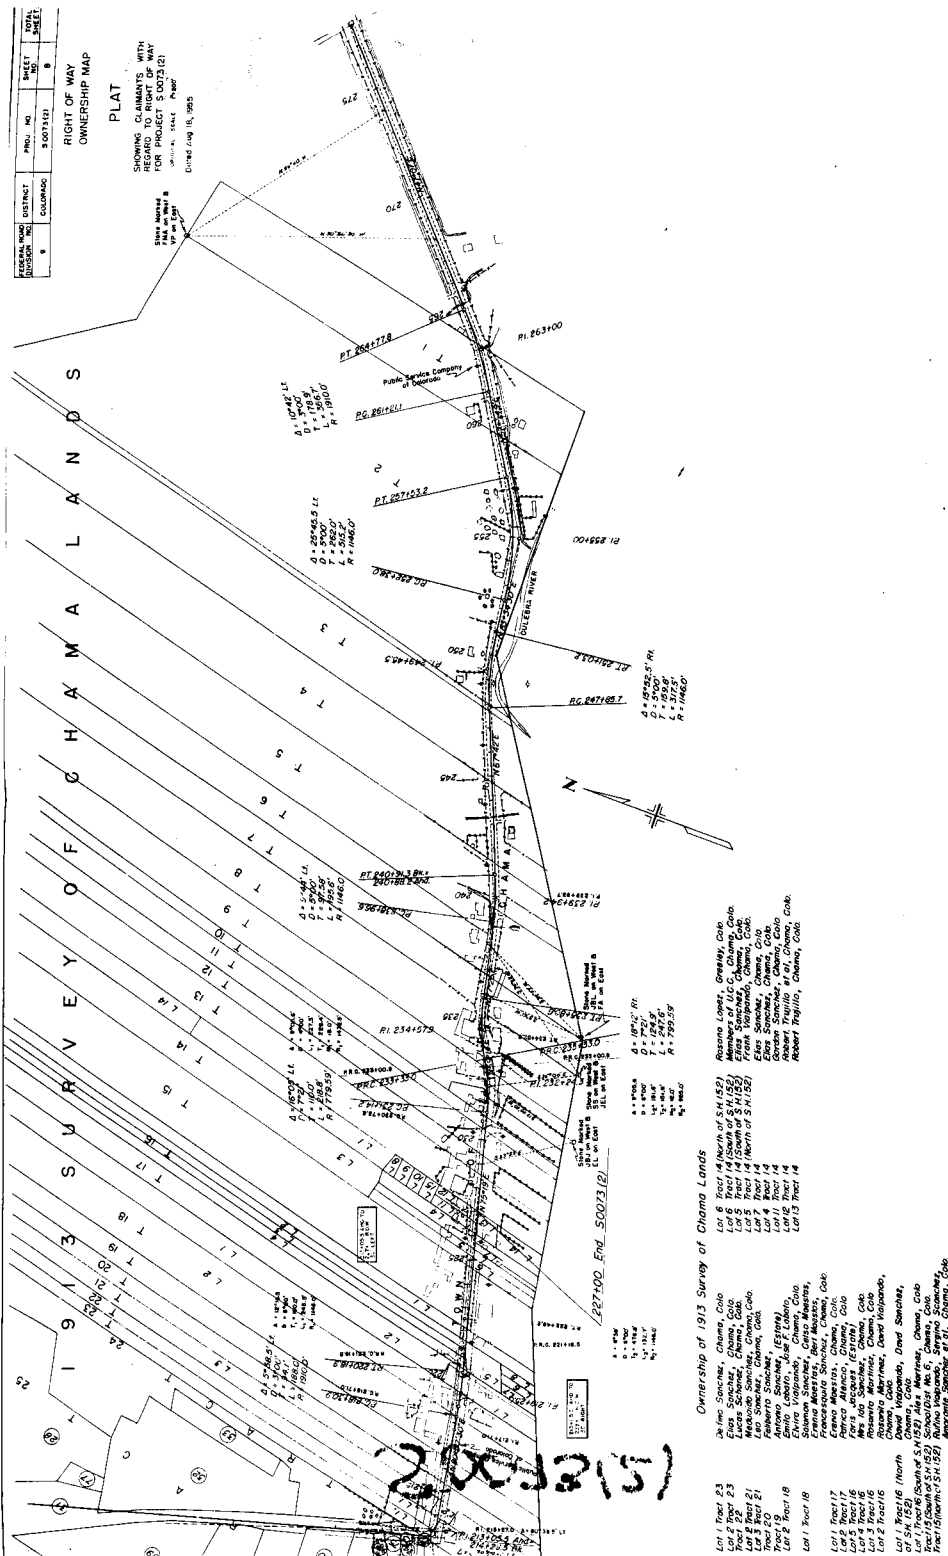

Ownership of 1913 Survey of Chama Lands

- Lot 1 Tract 23
Lot 2 Tract 23
Lot 3 Tract 23
