

FLOW TABULATION OF PROPERTIES IN CONEJOS

COUNTY S.H. No. 17 PROJ. S 0111(2)

DATE	TIME	NO.	NAME
3	COLO.	80111 (2)	8

RIGHT OF WAY

REMARKS

NO.	OWNER	ADDRESS	LOCATION	AREA IN ACRES	TO BE ACQUIRED	REMARKS
				TOTAL LAND IN TRACT	PARCEL	


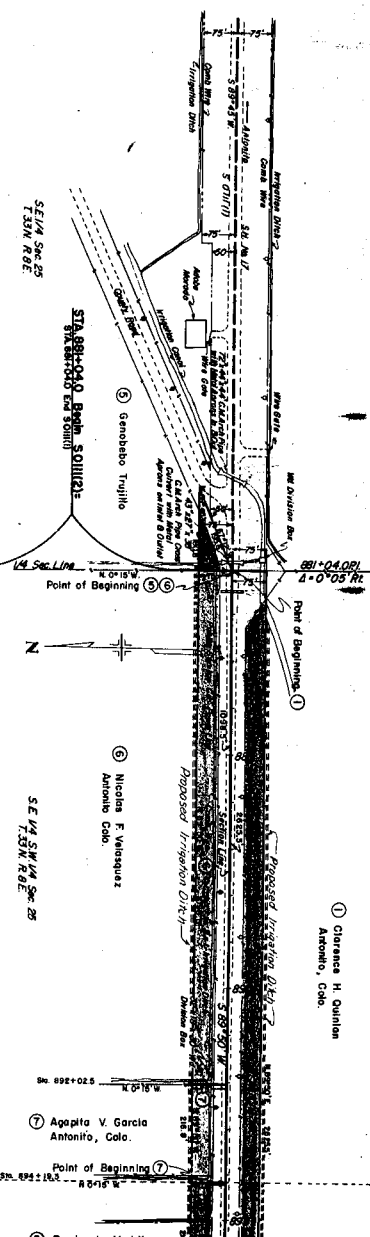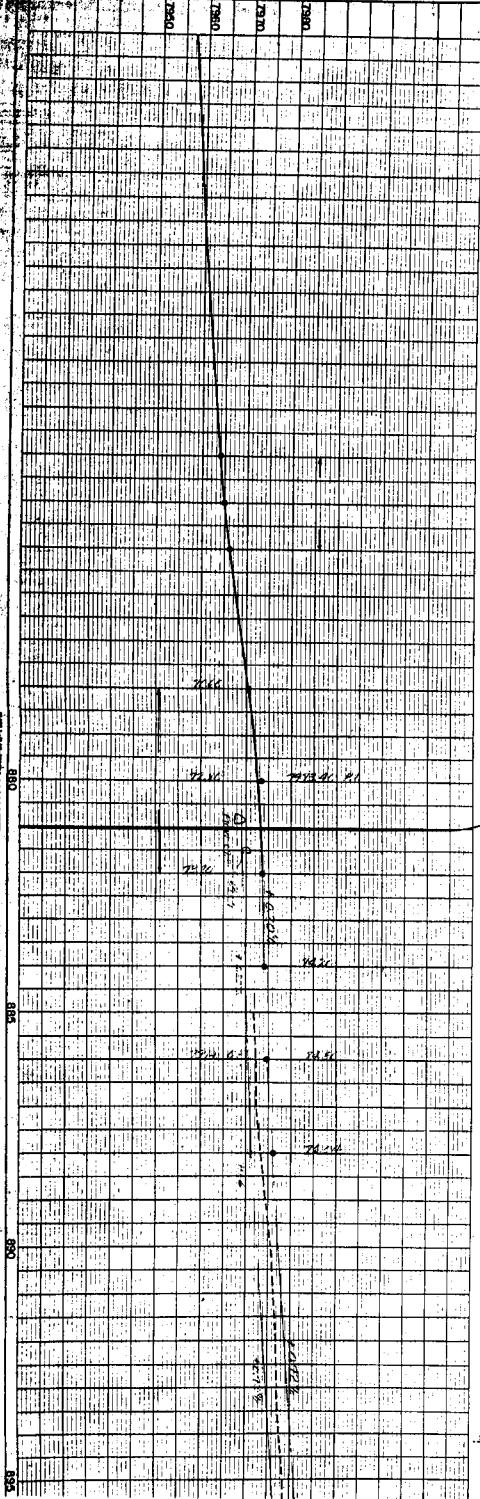

RIGHT OF WAY		DATE
PROJECT NAME	DATE	
BY	DATE	
CHECKED BY	DATE	

N.E. 1/4 Sec. 25
T.33N. R.8E.

N.E. 1/4 Sec. 25
T.33N. R.8E.





SE 1/4 Sec. 25
T.33N. R.8E.

SE 1/4 Sec. 25
T.33N. R.8E.

NAME	DATE	BY




NAME	DATE	BY

① Clarence H. Quintan
Antonio, Colo.




RIGHT OF WAY

SECTION	DATE	BY

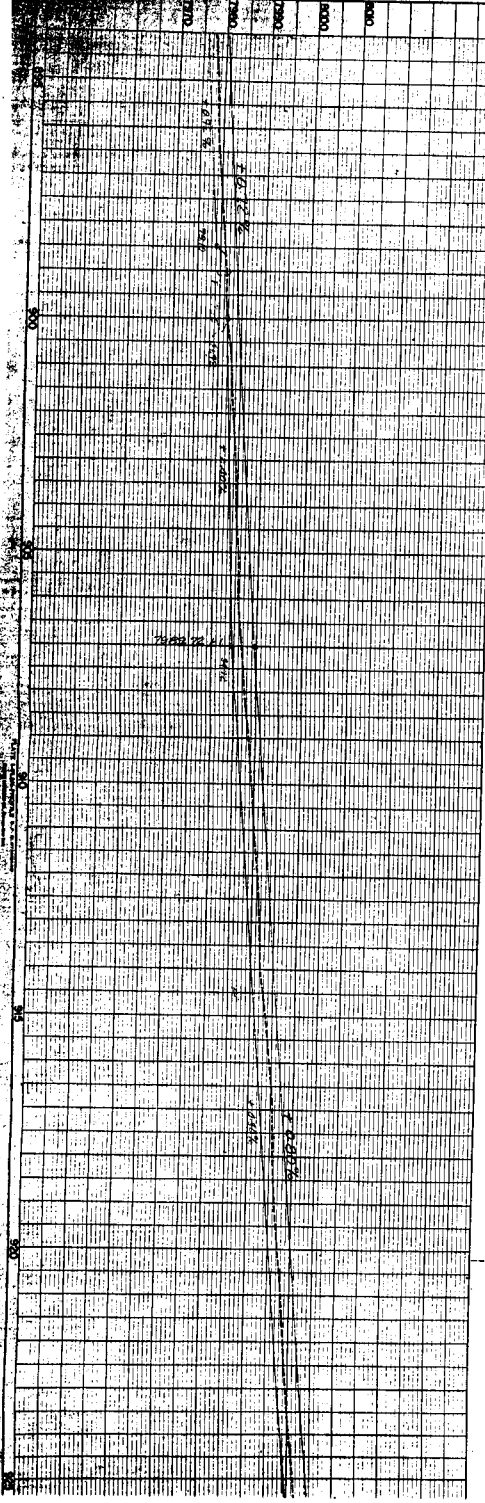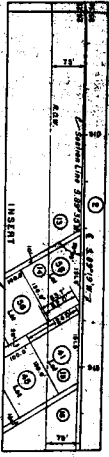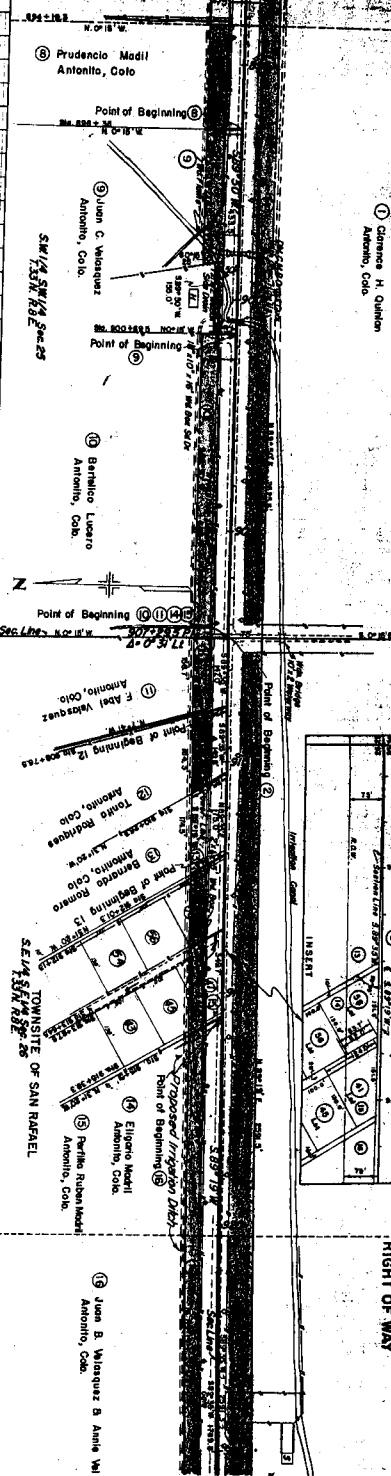

DATE	NO.	BY	FOR

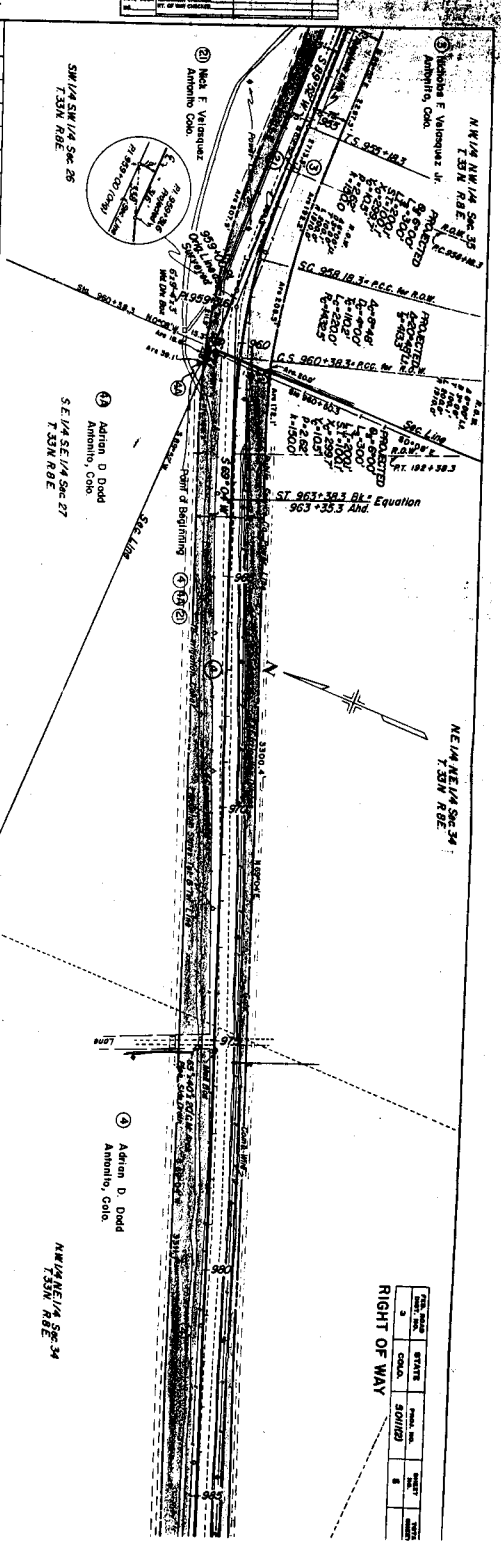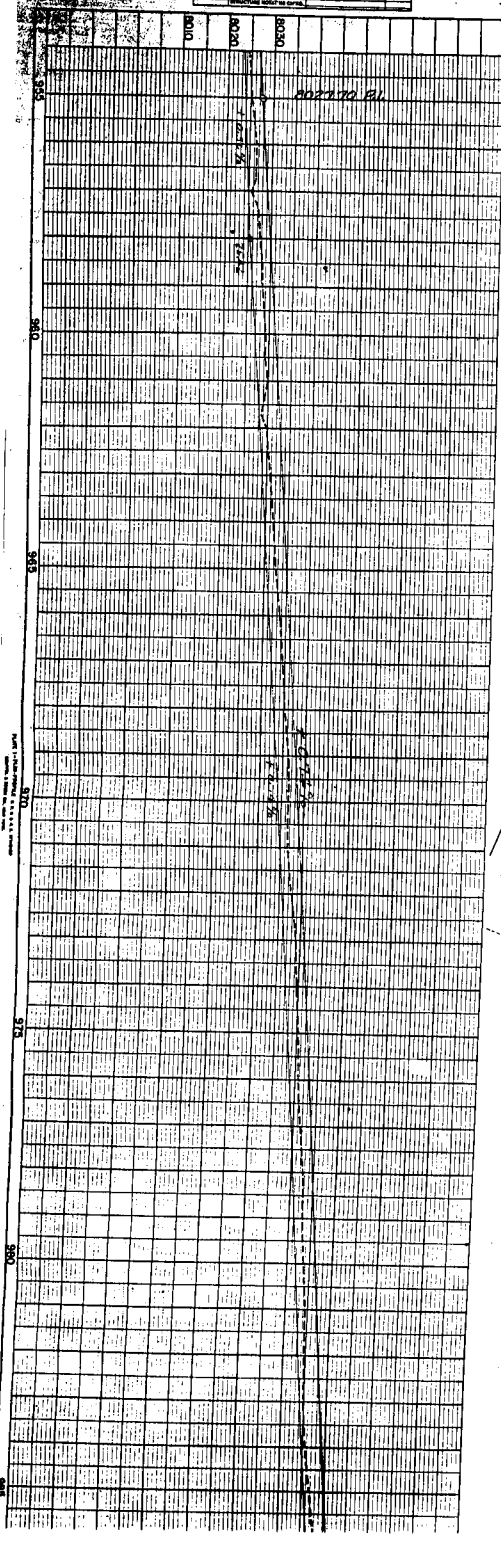

STATE	COUNTY	TOWNSHIP	RANGE	SECTION












201102

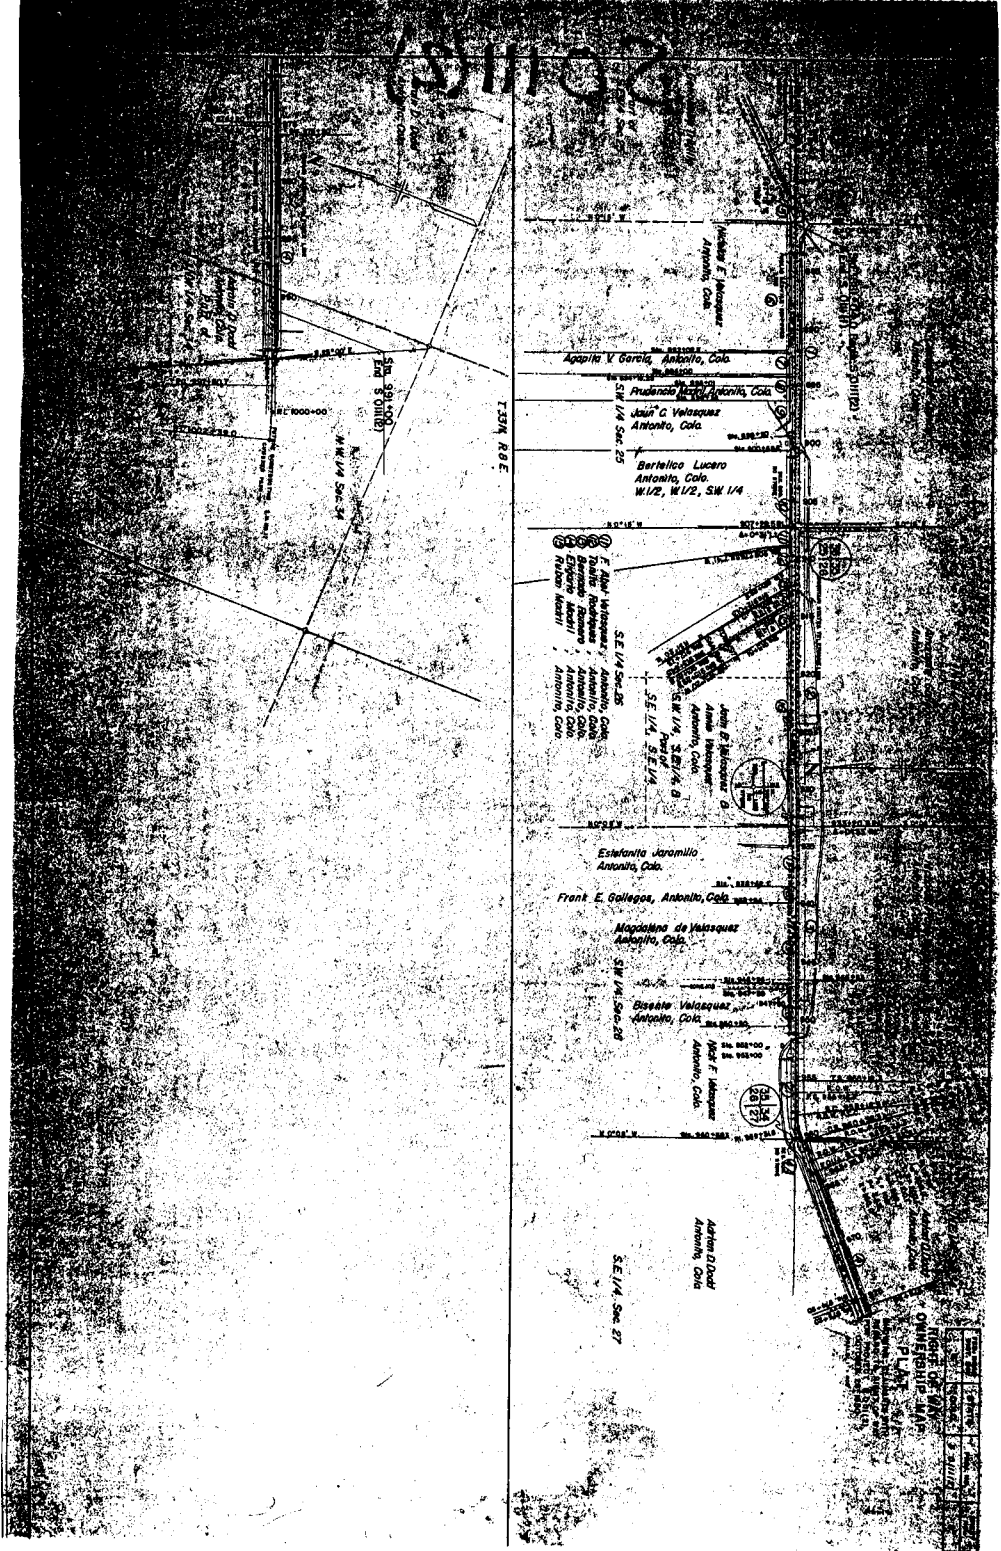

1	2	
---	---	---	---	---	---	---	---	---	----	----	-----