

R.O.W. TABULATION OF PROPERTIES IN COSTILLA COUNTY S.H. No. 242 PROJ. S 016(1)



TRACT NO.	BYE	FEEL NO.	FEET
2	COLO.	S. 016(1)	2

RIGHT OF WAY

PARCEL NO.	OWNER	ADDRESS	LOCATION	AREA IN ACRES	TO BE ACQUIRED	REMARKS
			TOTAL LAND IN TRACT	PARCEL		
1	Adolfo Aguero	San Luis Colo.	Lot 20 Tract 12	1.700	0.014	0.014
2	Amador Vail	"	N 1/2 Lot 21 Tract 12	0.375	0.022	0.022
3	Luis Vail Estada	"	N 1/2 Lot 21 Tract 12	0.075	0.003	0.003
4	Francisco Chavez de Leon, Leopoldo Chavez de Leon, Helen Chavez de Leon, Mercedes Chavez, Jacinto Chavez, Tom Chavez and Maria Chavez	"	South 2 Acres of Lot 23 and 61 of Lot 25	4.682	0.170	0.170
5	Cecilia Sanchez	"	Tract 12	4.302	0.081	0.081
6	Josaph Williams, Bishop of Pueblo	"	Lot 27 Tract 12	0.900	0.219	0.219
7	Mercedino Pacheco	Pueblo Colo	North part of Lot 29	0.814	0.214	0.214
8	Adolfo Medina	"	Tract 12	0.035	0.035	0.035
9	U.C. No. 16	"	Lot 30 Tract 12	0.710	0.018	0.018
10	Rafael Escamela, A. Thosca S. Escamela	"	North part of Lot 31	0.460	0.006	0.006
11	Agustine S. Pacheco & Helen V. Pacheco	"	South part of Lot 31	0.280	0.041	0.041
12	Edel Sanchez	"	Tract 12	8.500	0.287	0.287
13	Francisco Chavez de Leon, Leopoldo Chavez de Leon, Helen Chavez de Leon, Mercedes Chavez, Jacinto Chavez, Tom Chavez and Maria Chavez	Sec 12	Lot 1 Tract 11, except extreme south part of	115.280	0.384	0.384
14	Bartura Royall	"	Lot 1	7.000	0.065	0.065
15	Laudes Alarico	"	Extreme south part of Lot 1 Tract 11	0.245	0.031	0.031
16	John Chavez	"	South part of Lot 33	0.245	0.031	0.031
17	Joseph Williams Bishop of Pueblo	Pueblo Colo	N 1/2 Lot 33 Tract 12	1.270	0.475	0.475
18	Franklin Vail	San Luis Colo	Sec 1 - Lot 45 Tract 12	1.110	0.284	0.284





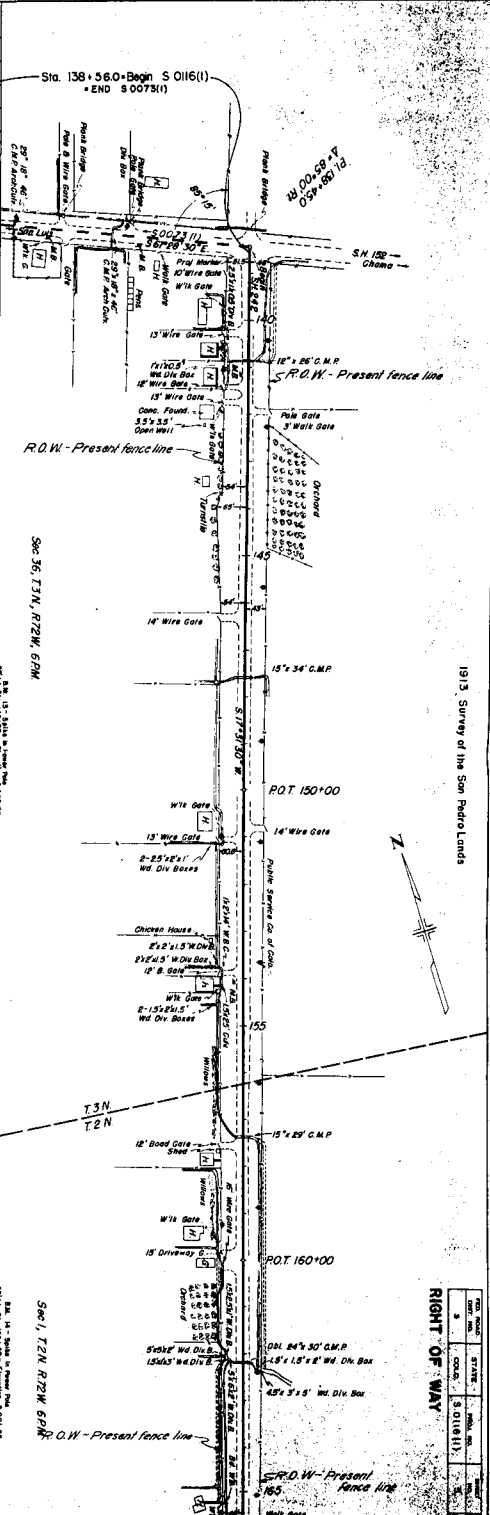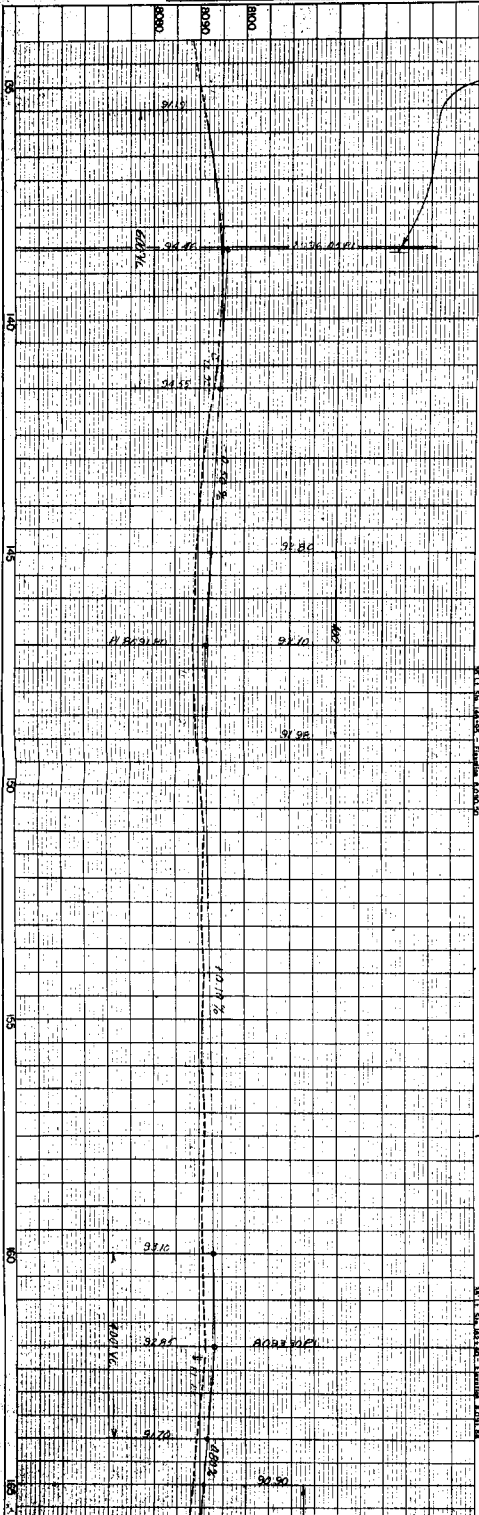




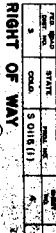[illegible]

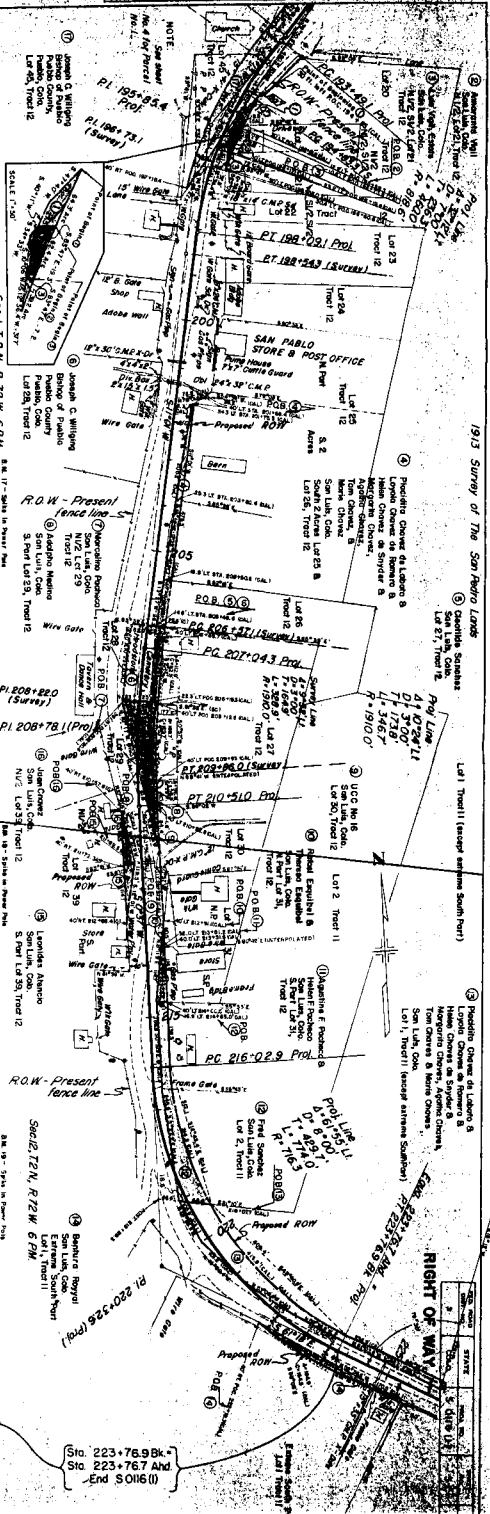

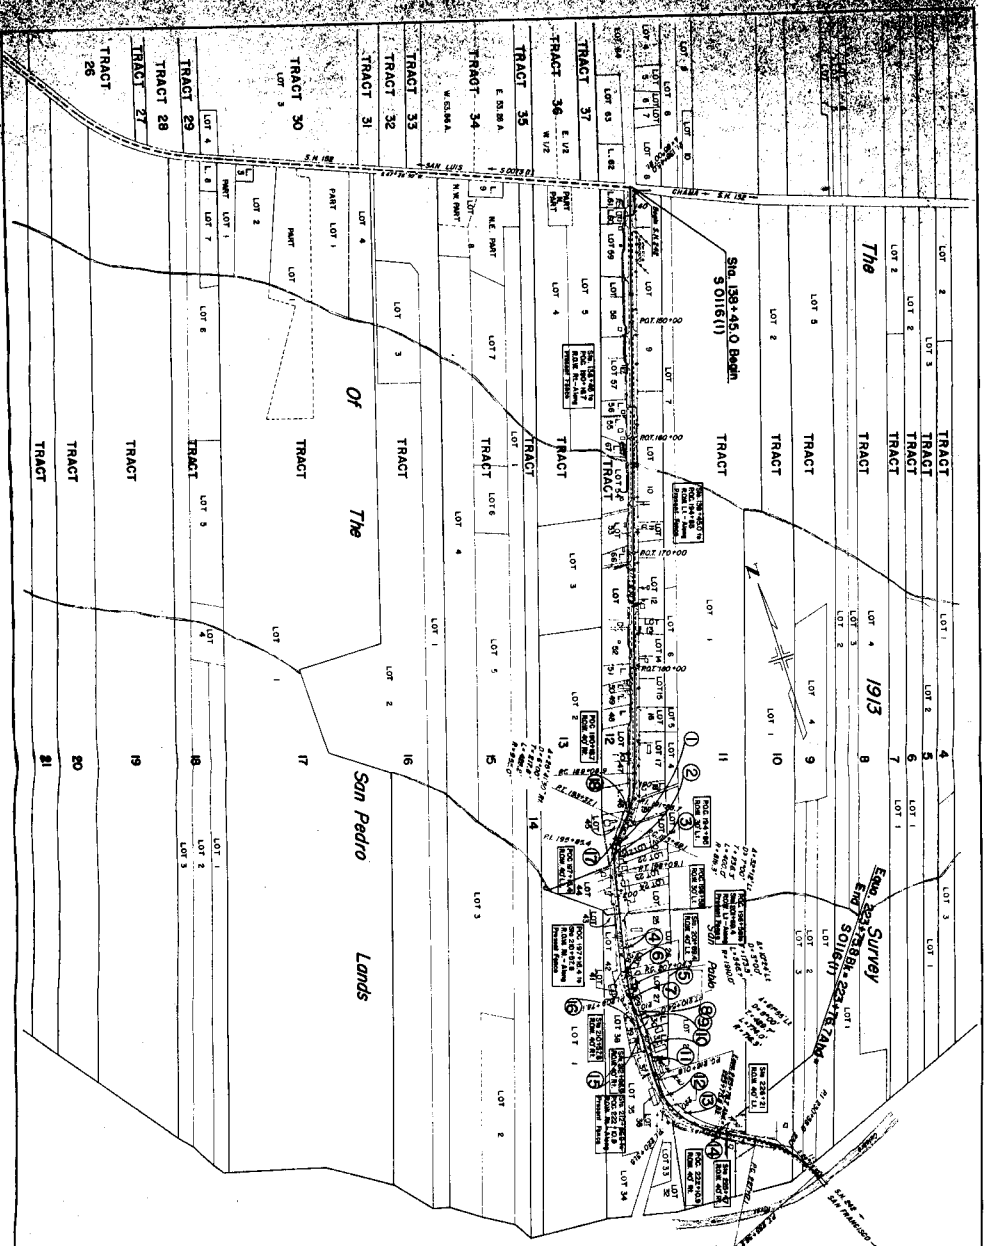

TRACT NO.	SECT.	POSS. NO.	ACRES
2	50.00	5.016 (1)	5

RIGHT OF WAY
OWNERSHIP MAP
PLAT

OF PART OF THE 1913 SURVEY
OF THE SAN PEDRO LANDS IN


Ownership of The
San Pedro Lands

