

COLORADO DEPARTMENT OF HIGHWAYS

PLAN AND PROFILE OF PROPOSED
FEDERAL AID PROJECT NO. S 0124 (II)
STATE HIGHWAY NO. 114
SAGUACHE COUNTY


RIGHT OF WAY

CONVENTIONAL SIGNS


STA. 1769+38.0 END
S 0124 (II) R.O.W.


SCALE OF ORIGINAL DRAWINGS
ON PLAN 1" = 100 FT.
ON PROFILE 1" = 10 FT. VERTICAL
GRADE LINE ON PROFILE IS SHOWN AS GRADE OF FINISHED ROAD
DISTANCE FROM BEGINNING OF PROJECT
NET LENGTH OF PROJECT

RIGHT OF WAY

STA. 1747+38 - END S 0124 (II)

CONST.




"V" File

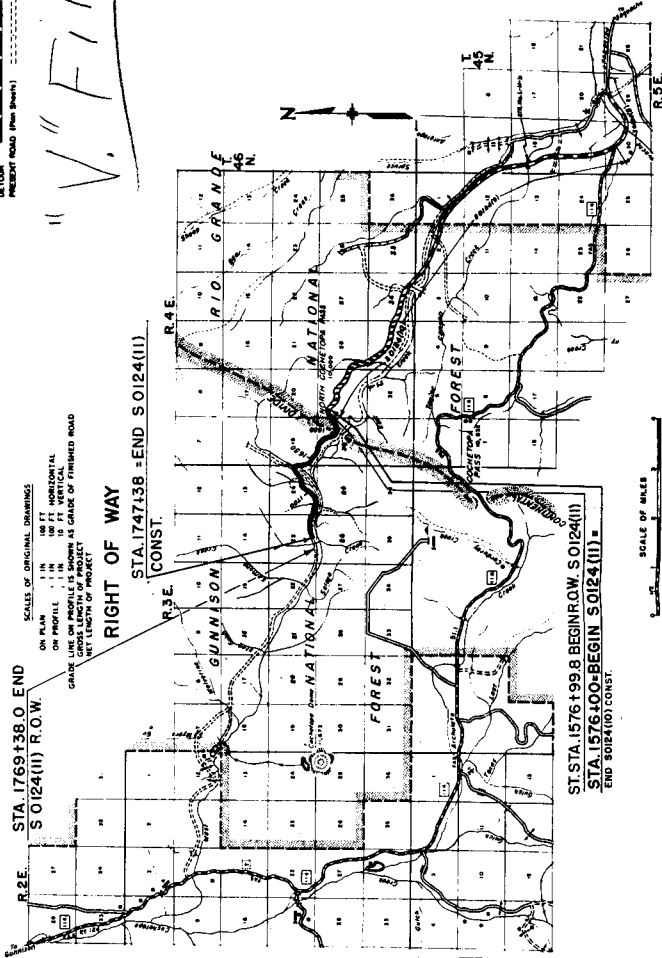

ST. STA. 1576+99.8 BEGIN ROW S 0124 (II)
STA. 1576+00-BEGIN S 0124 (II) -
END S 0124 (II) CONST.

SCALE OF MILES



NOTE: Alignment and Grades as shown, are subject to modification during construction, after approval by the Denver Office. Grading quantities are based on the future use of 0.5 of Sub-B material; if material requiring more than 0.5 is encountered during construction, the grading plan will be modified in order to create room for the required thickness.

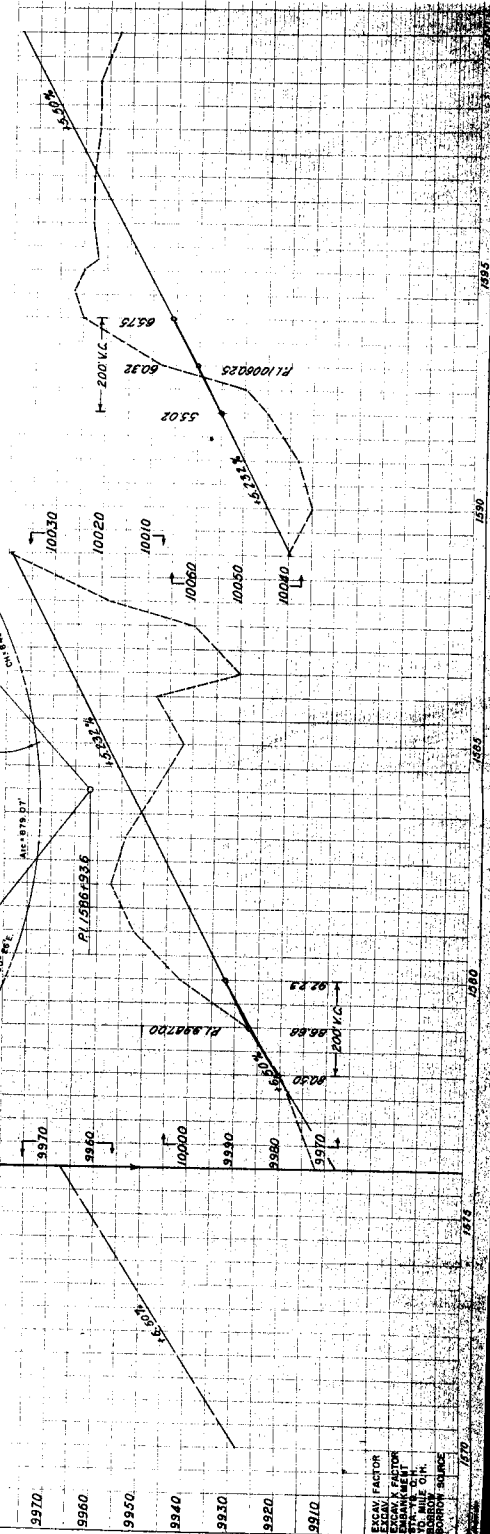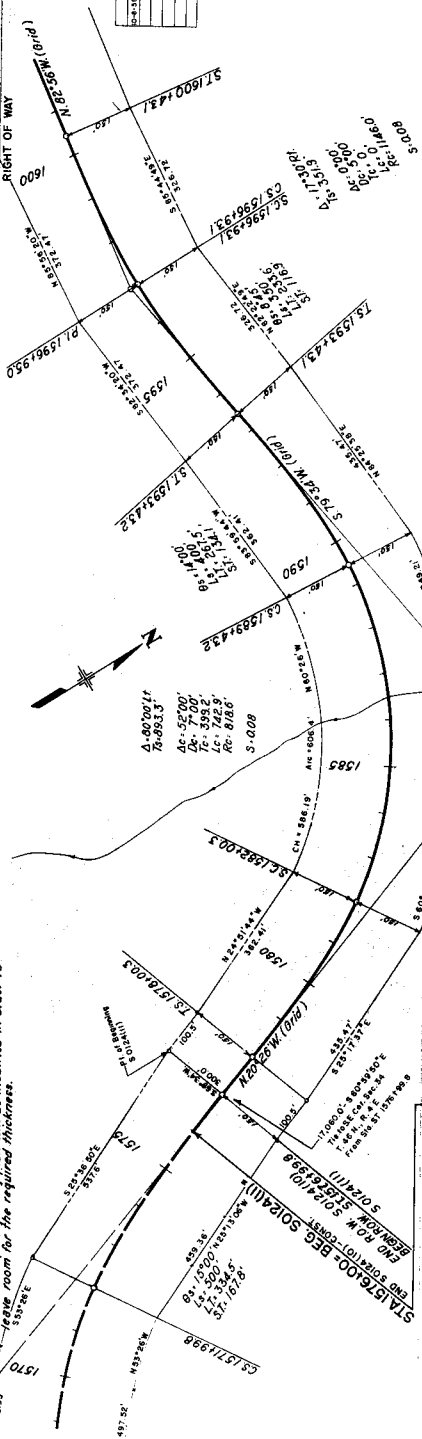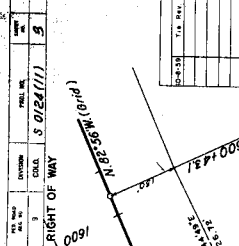


EXCAV. FACTOR	
EXCAV. X FACTOR	
EMBANKMENT	
STA. YD. O.H.	
YD. MILE O.H.	
BORROW	
BORROW SOURCE	

[illegible]



RIGHT OF WAY

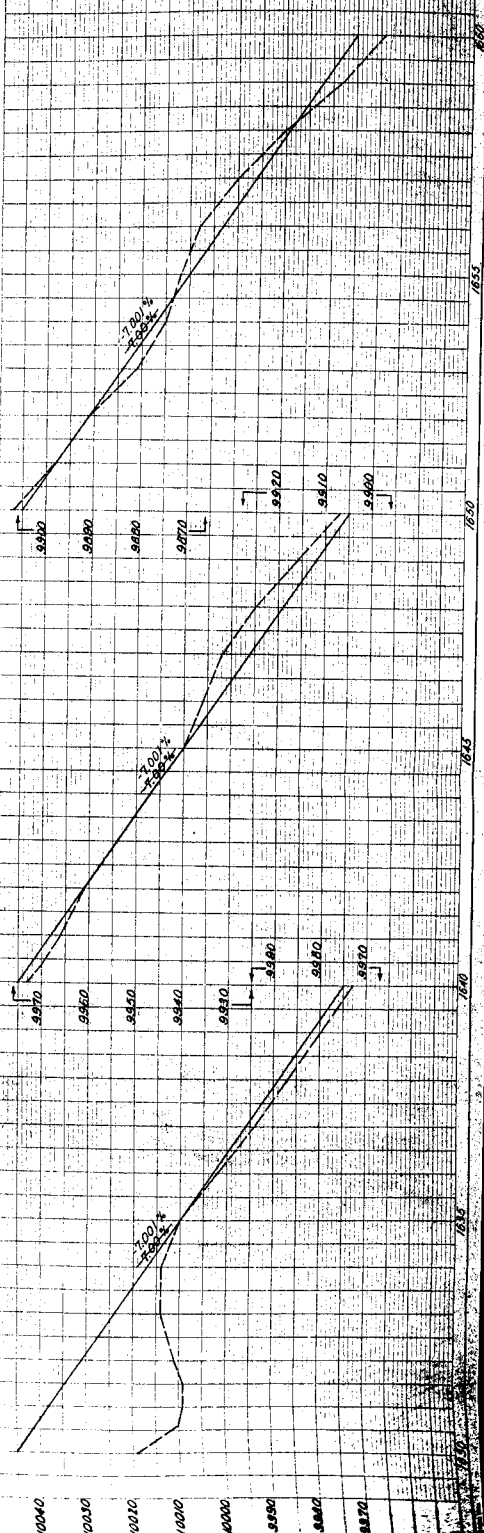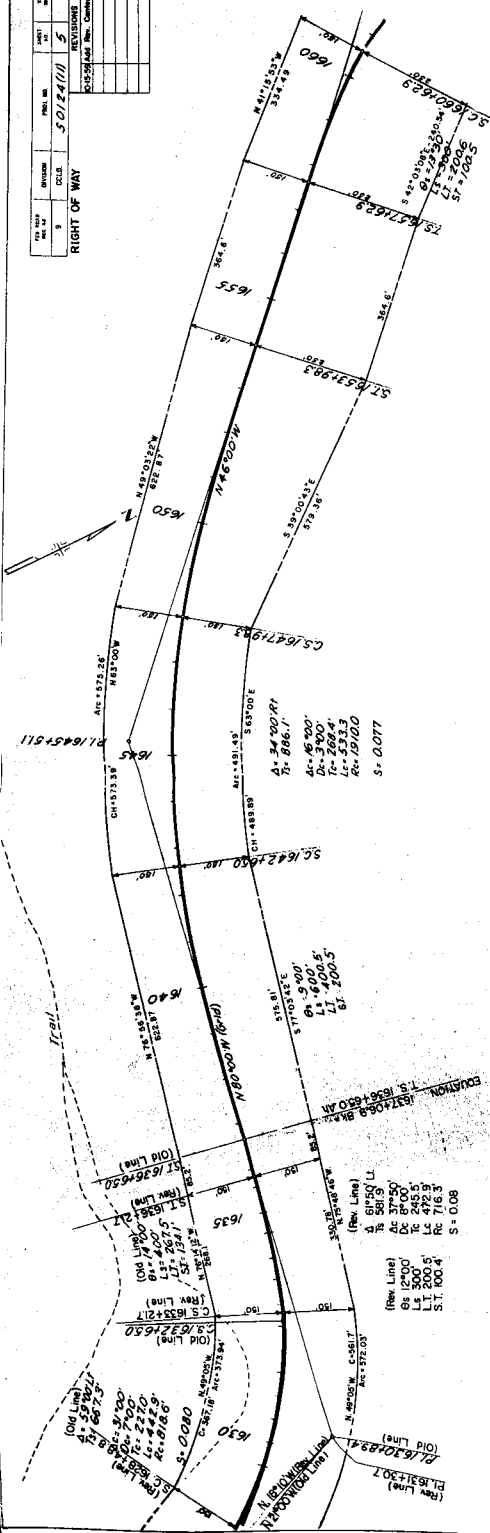



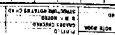


1	2	
---	---	---	---	---	---	---	---	---	----	----	-----

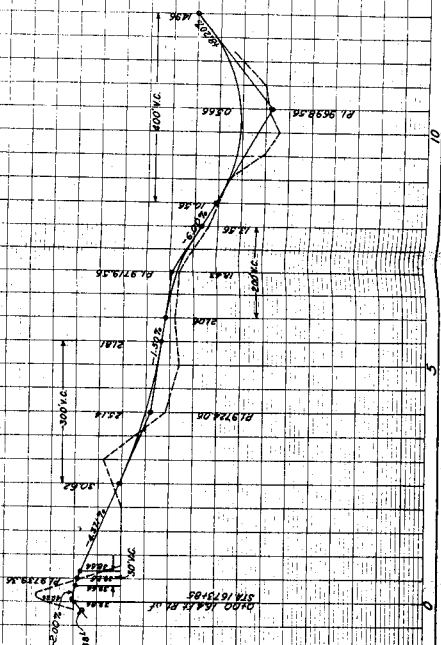
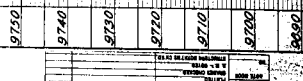


FILE NO.	SYSTEM	CHAS.	FILE NO.	DATE
50124(1)	0		0	

RIGHT OF WAY

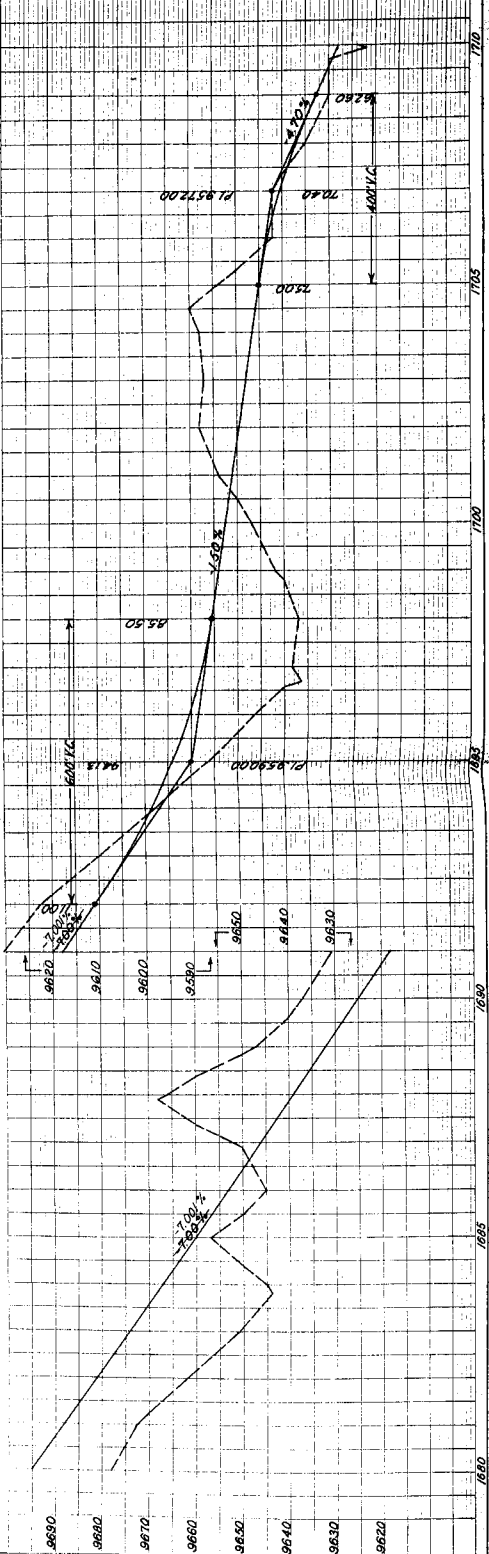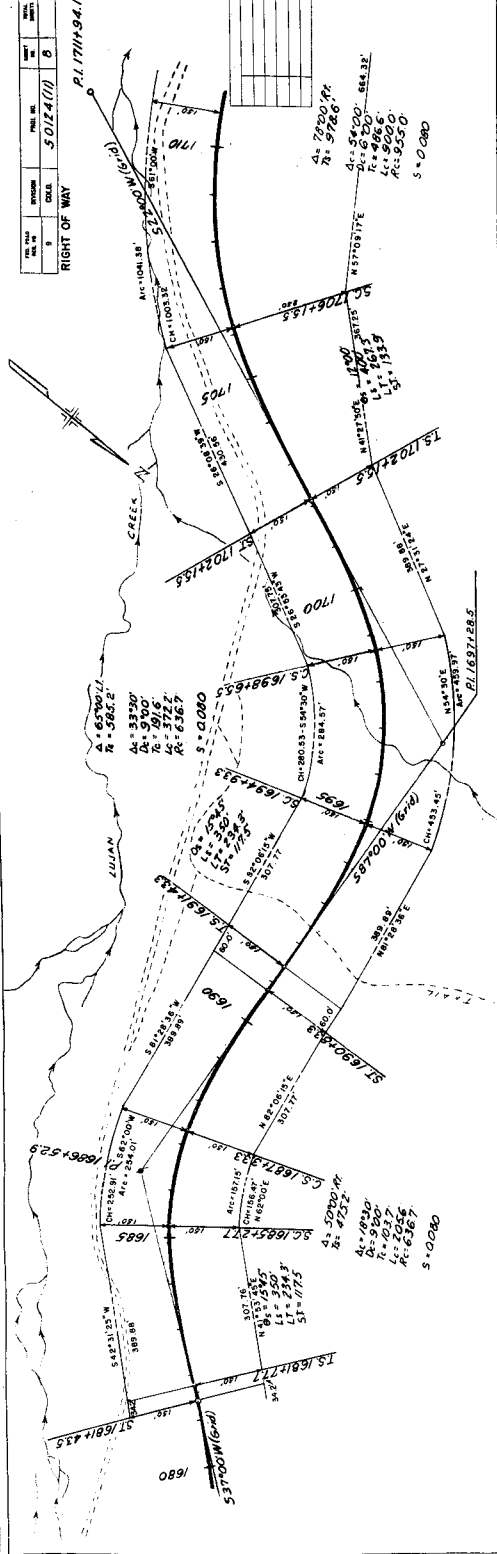

PLAN	NOTES BOOK	SEPARATE LISTED ALIGNMENT CHARGED AT 1/4 MILE CHARGED
------	------------	--

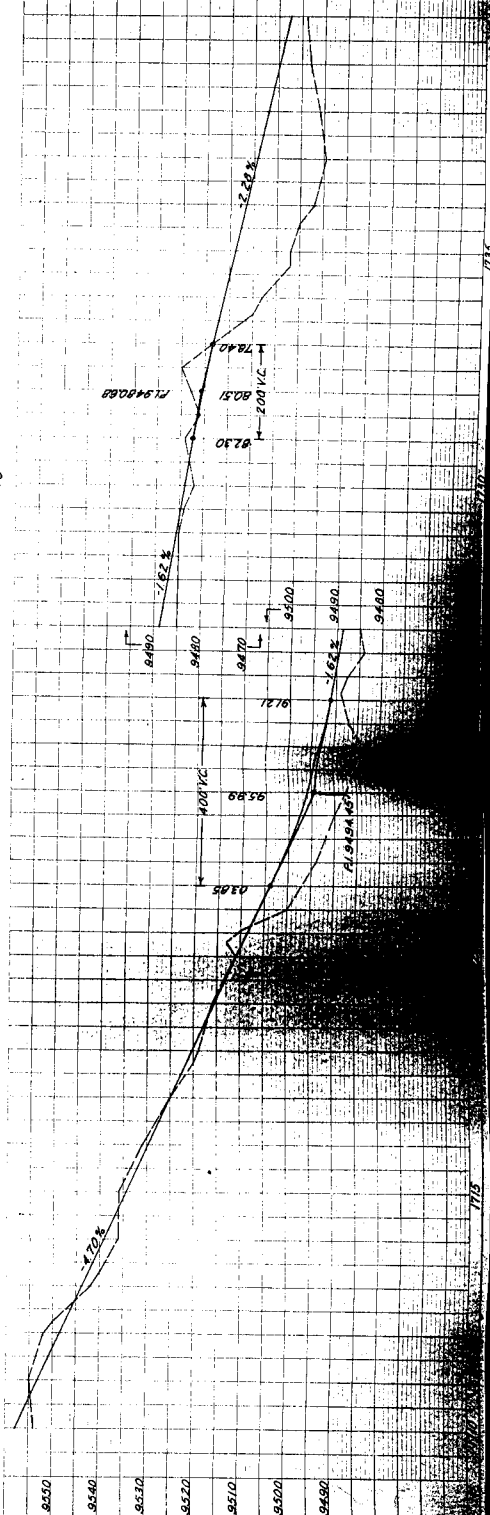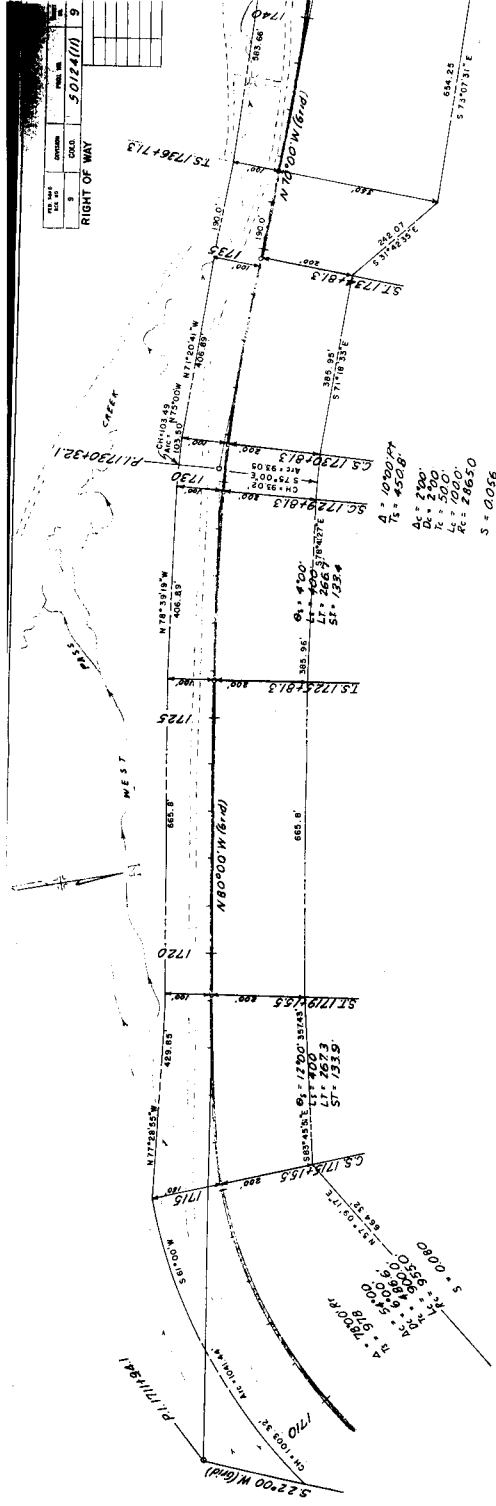

DATE	BY	CHKD.	APP'D.
5/12/41	10		

