

CONVENTIONAL SIGNS

CENTER LINE OF SURVEY

COUNTY LINE _____

COUNTY LINE _____

RIGHT OF WAY

FILE NO.	STATE	TAX NO.	SHEET
2	COLO.	50124 (2)	1

CONVENTIONAL SIGNS

CENTER LINE OF SURVEY _____


RIGHT OF WAY LINES _____

COUNTY LINE _____

TOWNSHIP LINES _____

SECTION LINES _____

ONE-QUARTER SECTION LINES _____

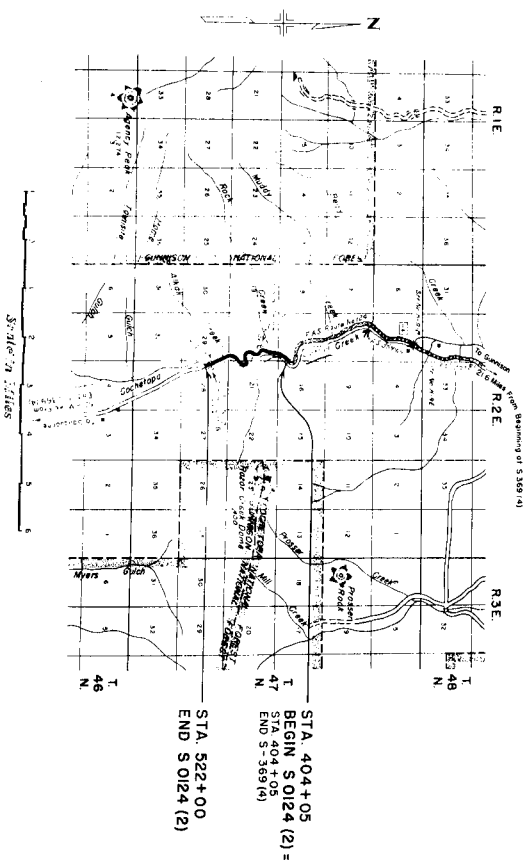


NE. 4 Sec. 20
T. 47N., R. 2E


RIGHT OF WAY



A vector labeled N pointing upwards and to the right.

RIGHT OF WAY

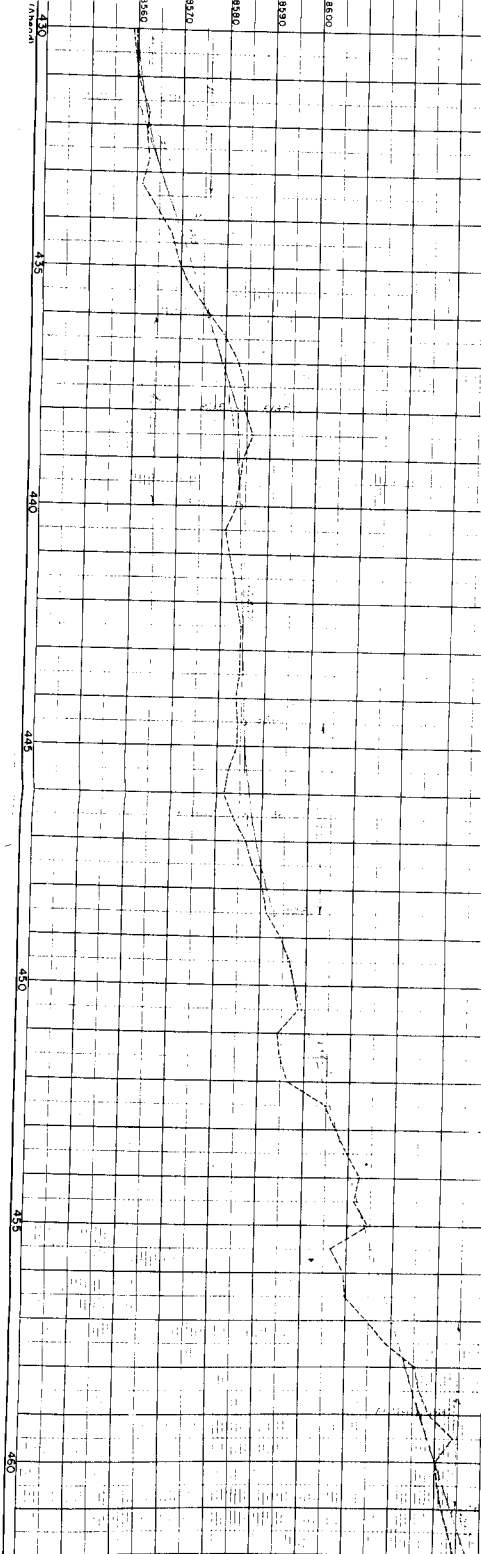

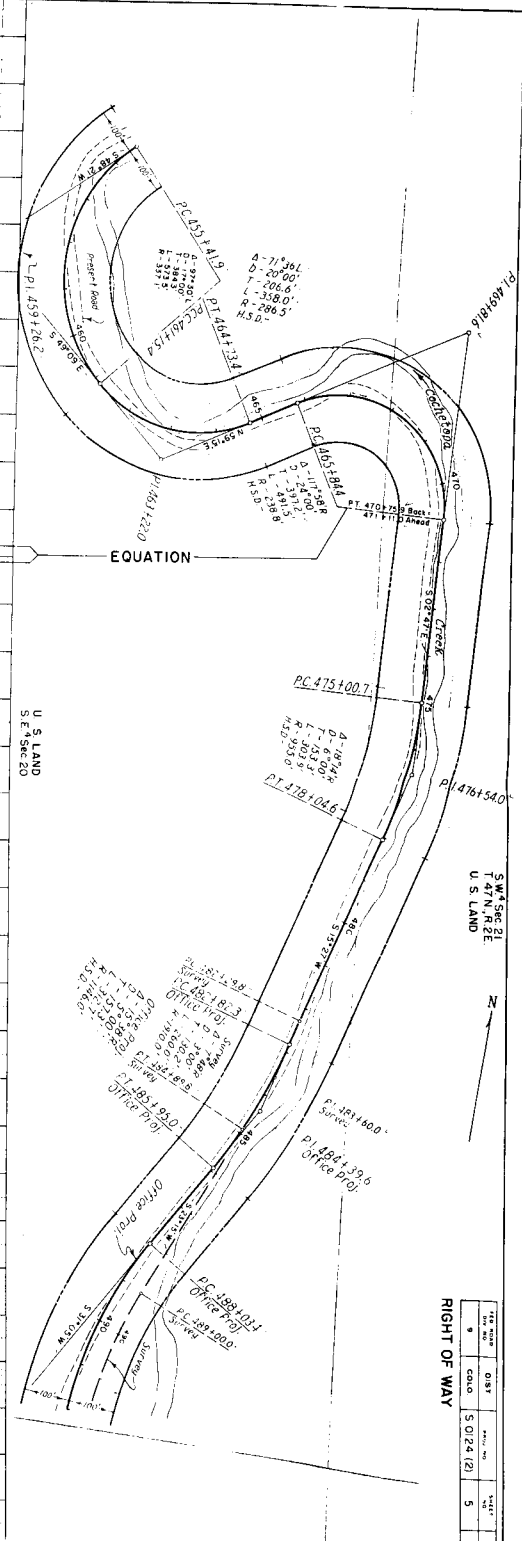


U.S. LAND
S.E. 1/4 Sec 20


RIGHT OF WAY


EQUATION


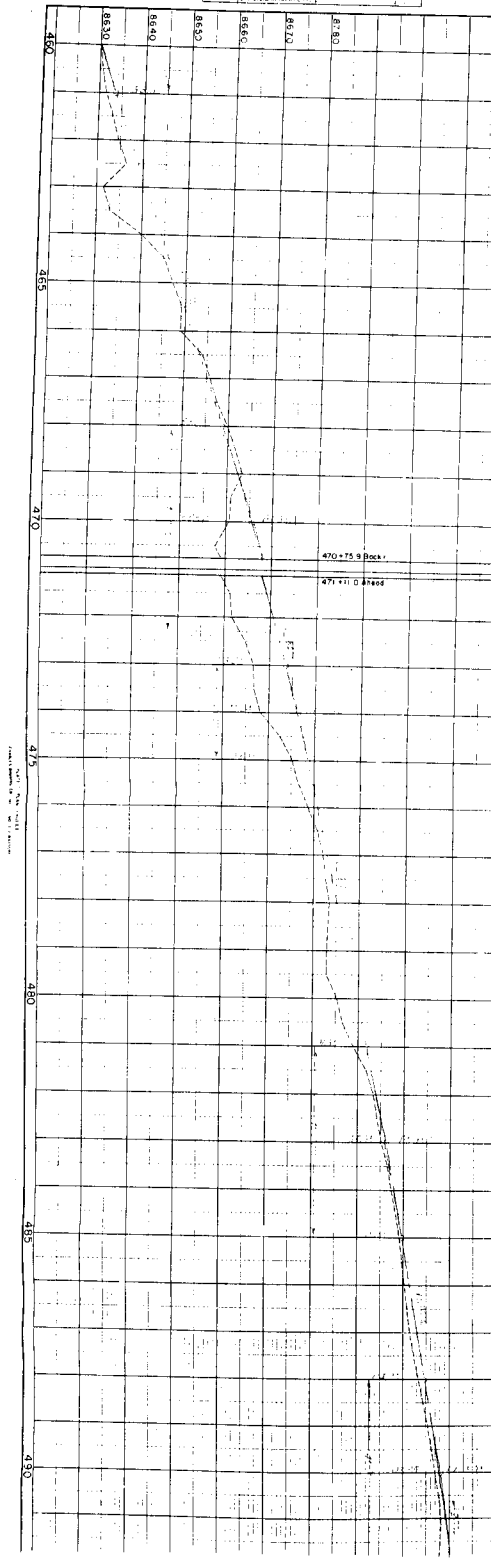

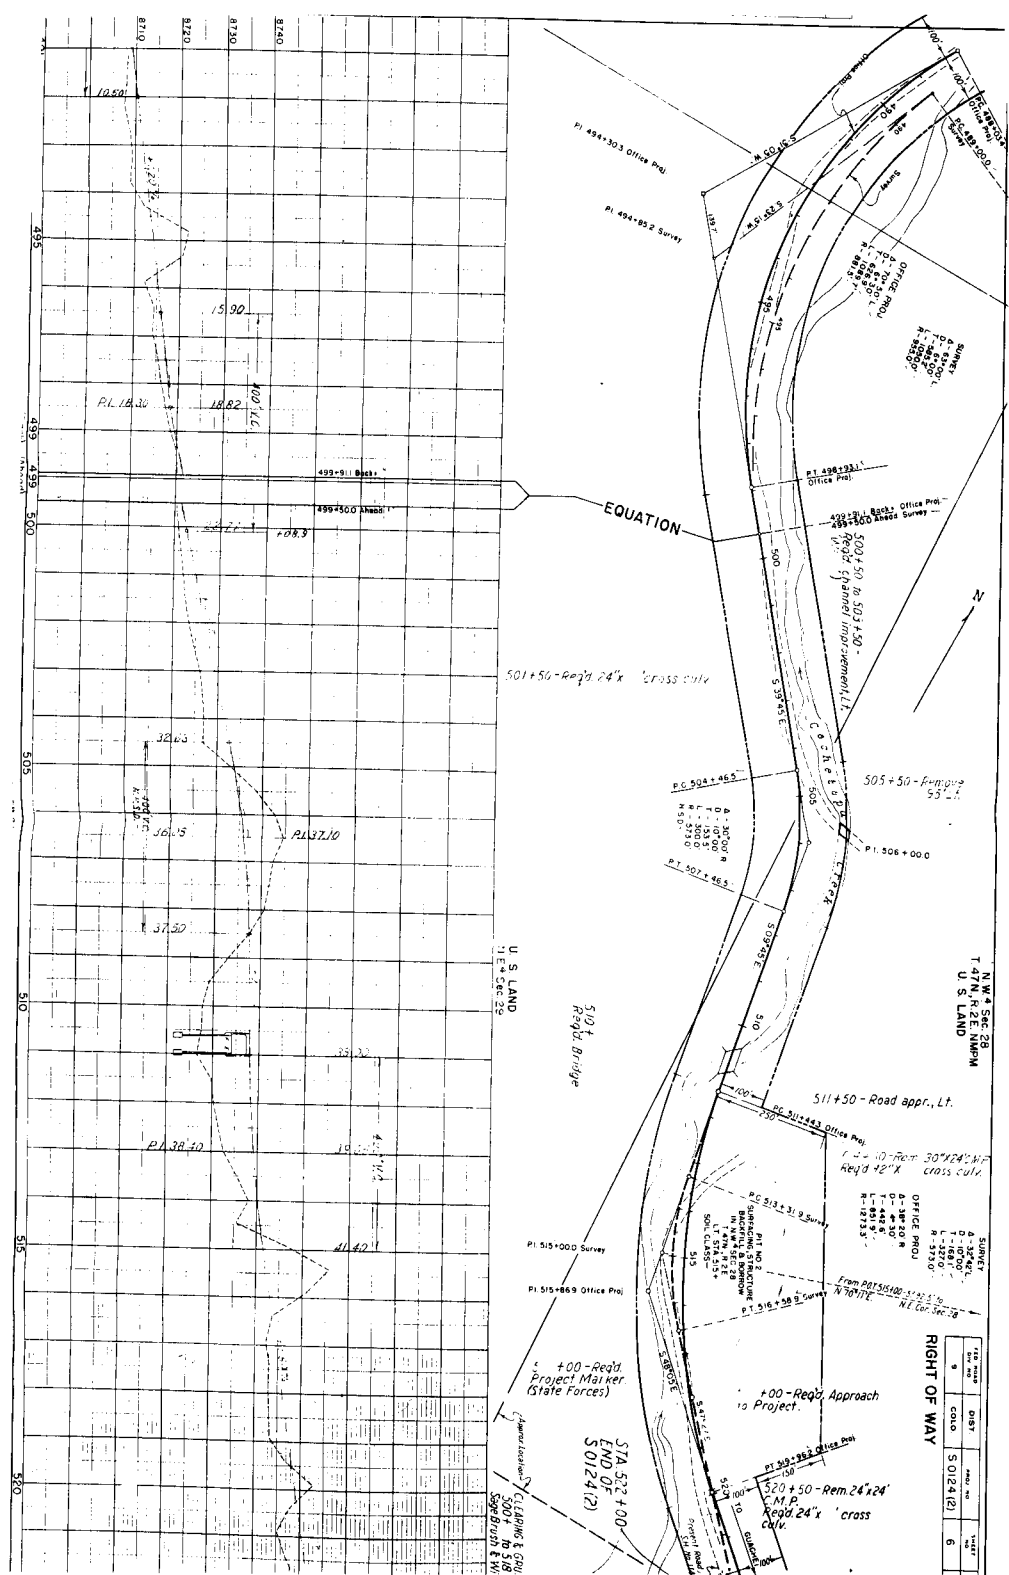

COLORADO STATE HIGHWAY DEPARTMENT

PROJECT S 0124(2)

R.O.W. OWNERSHIP MAP


SCALE 1" = 400'

FILE NO.	DIST.	PROJ. NO.	SHEET NO.
9	COLO.	S 0124(2)	7
OWNERSHIP MAP			

