



Garfield County

DEPARTMENT OF HIGHWAYS, STATE OF COLORADO
D. O. G. H. 134
1905

SE 1/4, SEC. 20
T. 7 S., R. 88 W. 6TH PM.

FED. ROAD REG. NO.	DIVISION	PROJ. NO.	SHEET NO.	TOTAL SHEETS
9	COLO.	S 0130 (14)	17	


CARBONDALE - NORTH
(R-1) Added Easement-10-16-68-J.L.C.
517+ ~ Reg'd Identification Sign Rt.
(State Forces)

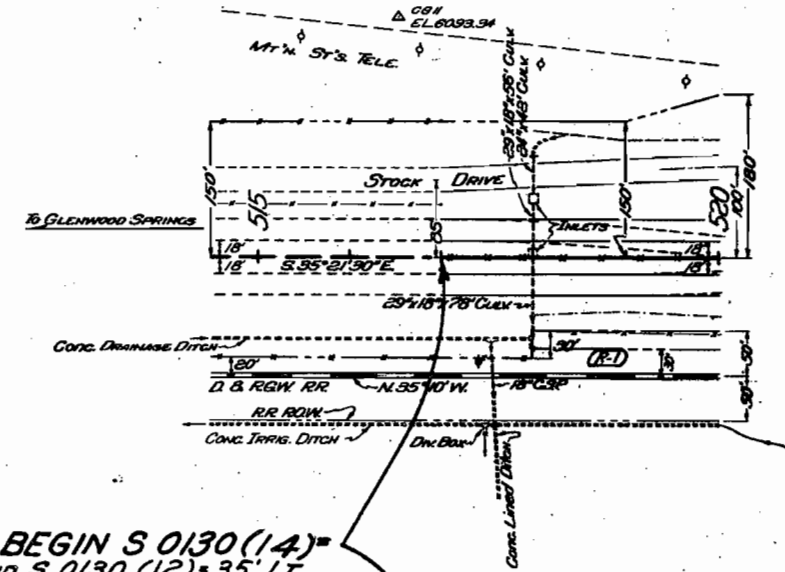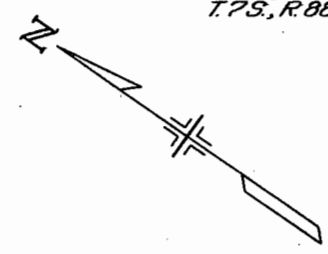

STA. 517+00 BEGIN S 0130 (14)
STA. 517+00 END S 0130 (12) + 35' LT.
STA. 506+75 ON WPSS 366 C.

PLAN
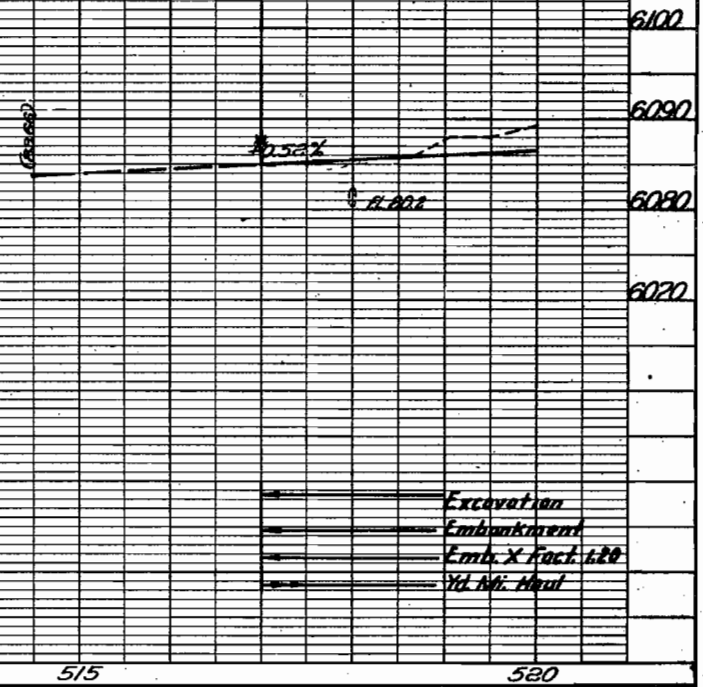

PLAN



SE 1/4, SEC. 20
T.7S., R.88W., 6TH PM.

Note: Median Transition Northbound Lanes Only
from 18' at Sta. 529+45 to 42' at Sta. 542+60

NE 1/4 NE 1/4, SEC. 29
NW 1/4, SEC. 28

FED. ROAD NO.	DIVISION	PROJ. NO.	SHEET NO.	TOTAL SHEETS
1	COLO.	S 0130(14)	18	

CARBONDALE - NORTH
(R-1) Added Easement
10-15-68-J.L.C.

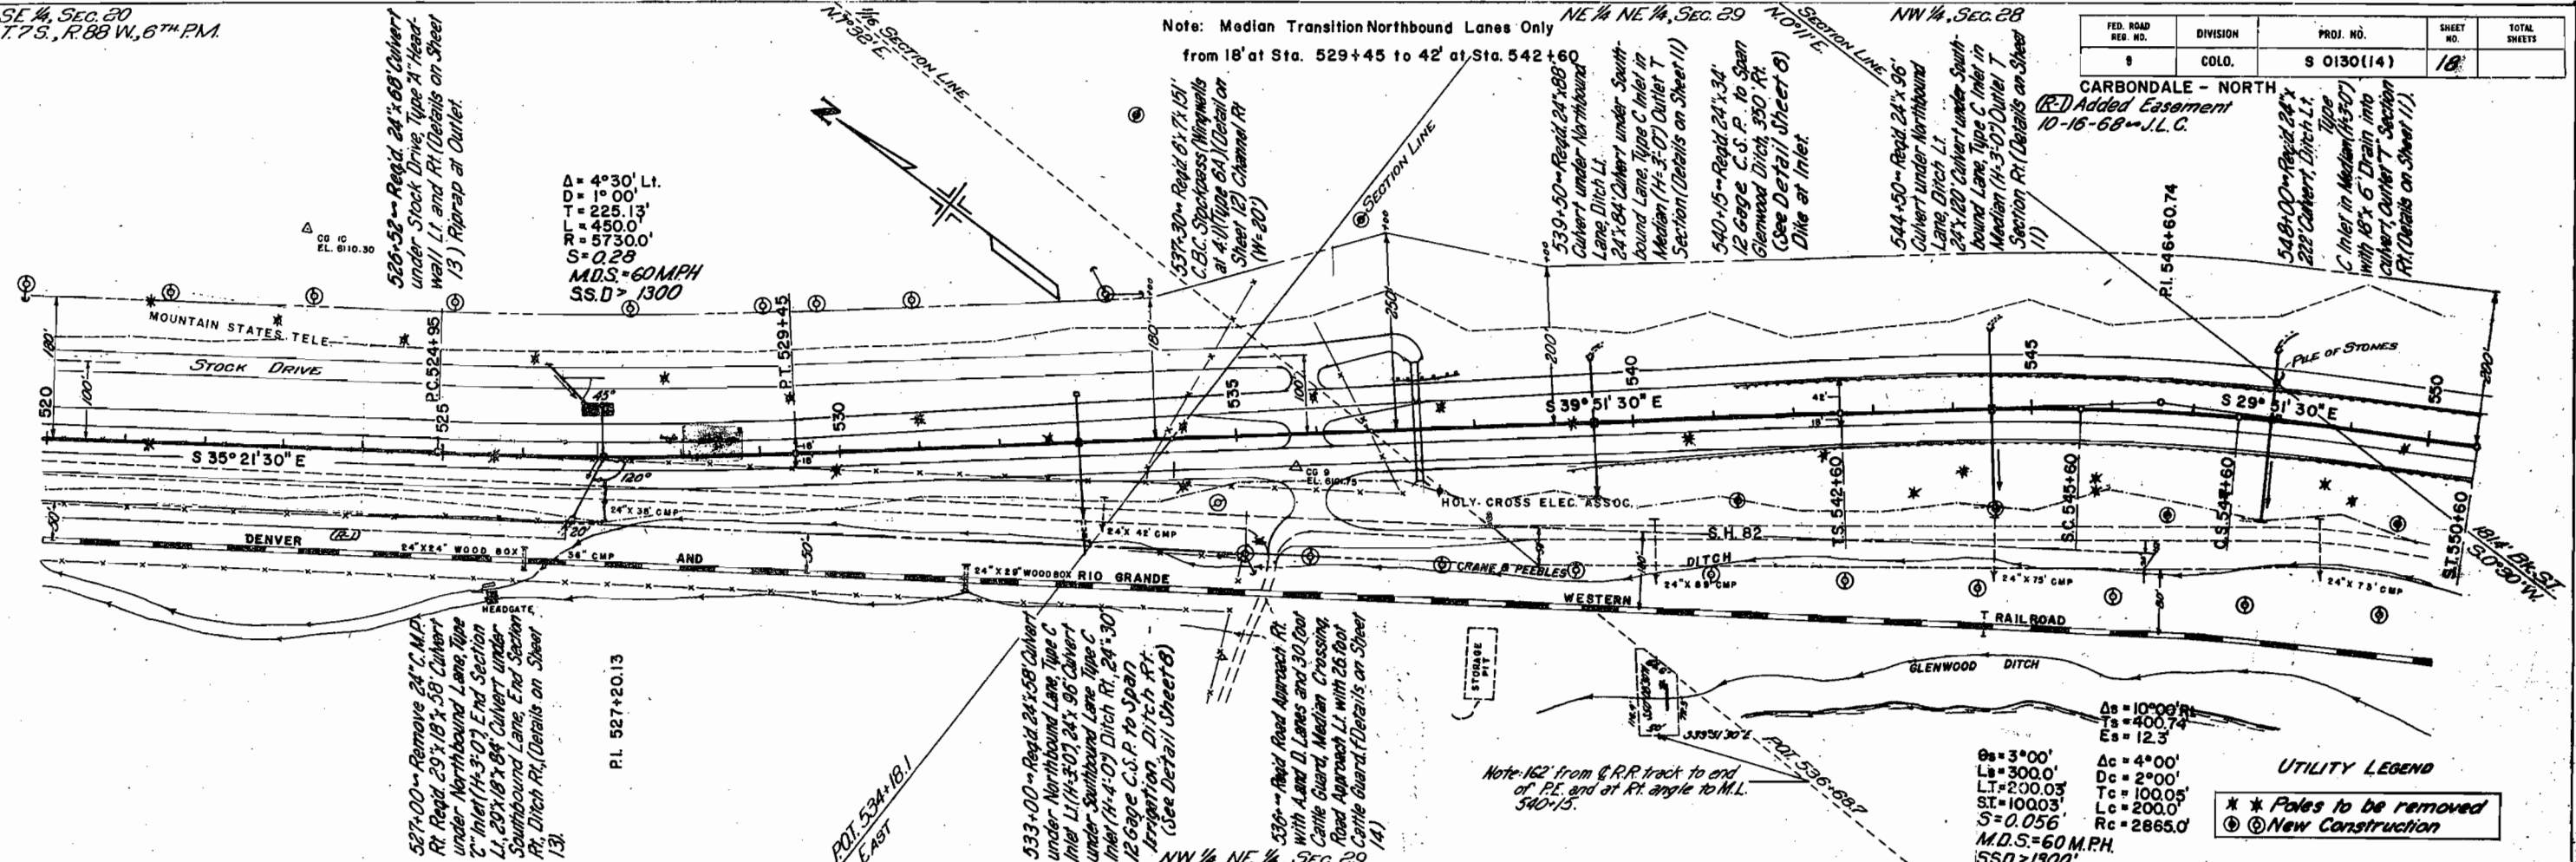

As = 10'00'
Ts = 400.74
Es = 12.3
Ds = 4'00'
Dc = 2'00'
Tc = 100.05
Lc = 200.0
Rc = 2865.0
M.D.S. = 60 M.P.H.
SSD > 1300'

UTILITY LEGEND
* * Poles to be removed
⑥ ⑥ New Construction

