


[illegible]



REVISIONS

SE 1/4 Sec. 20
T.5N. R.90W.

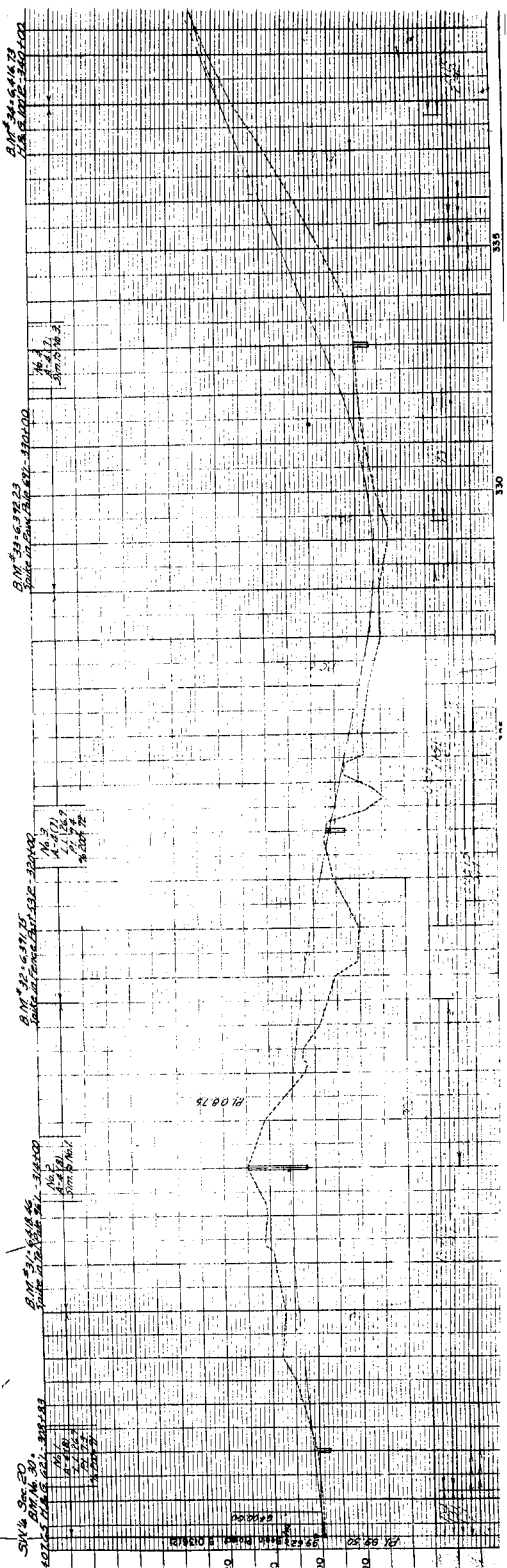


SIN 1/4 Sec 21


DES. NO.	DIVISION	PRD. NO.	REV.	DATE
9	9	5 (2/28/22)	4	
RIGHT OF WAY				
REVISIONS				

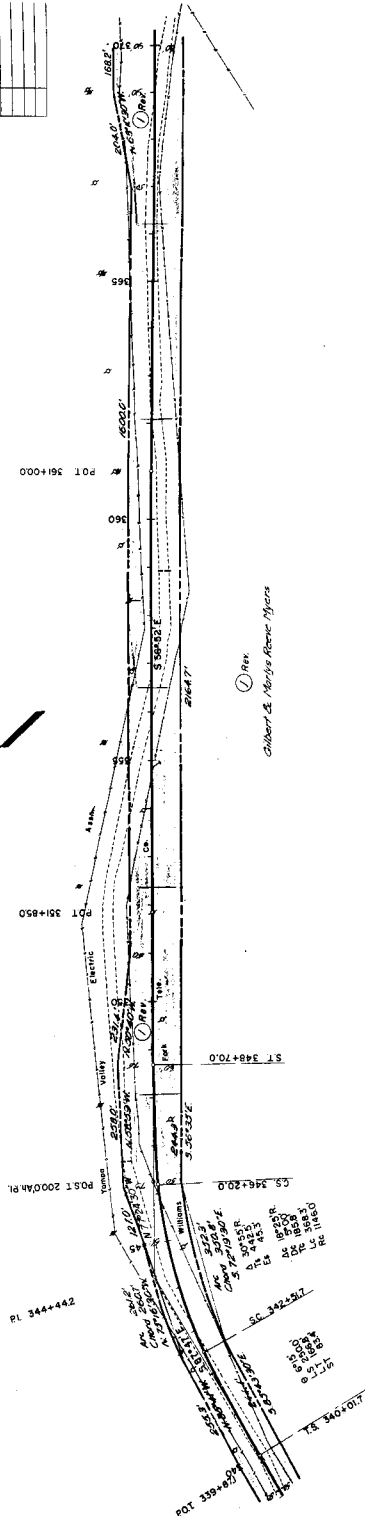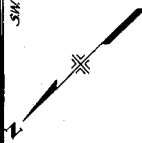


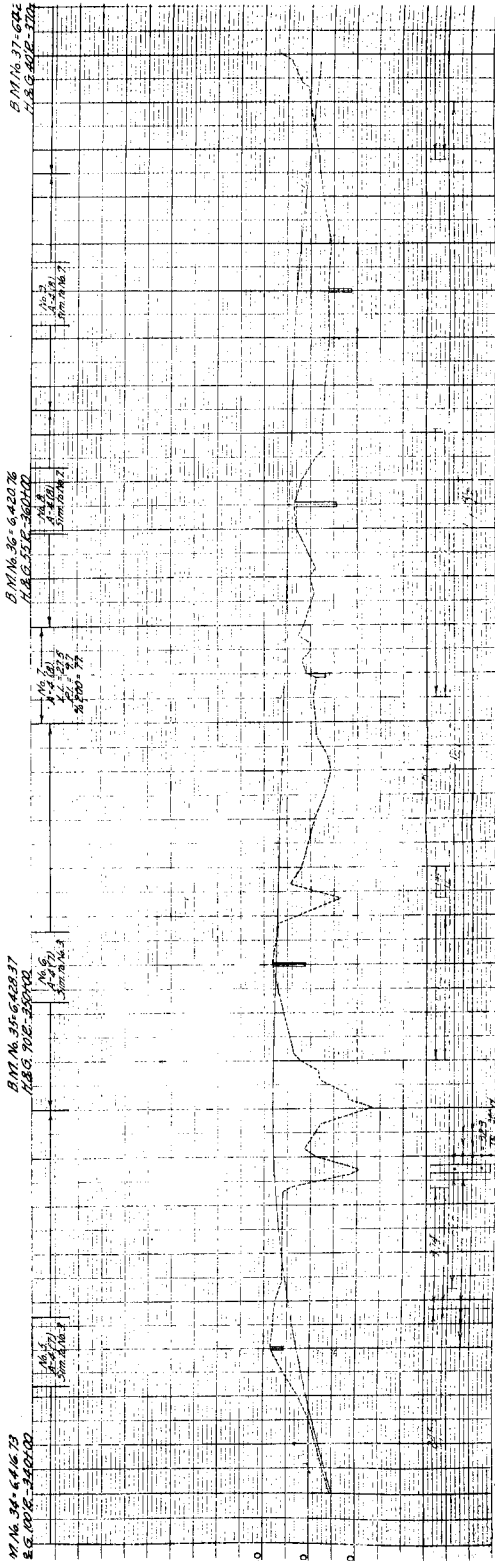

RIGHT OF WAY


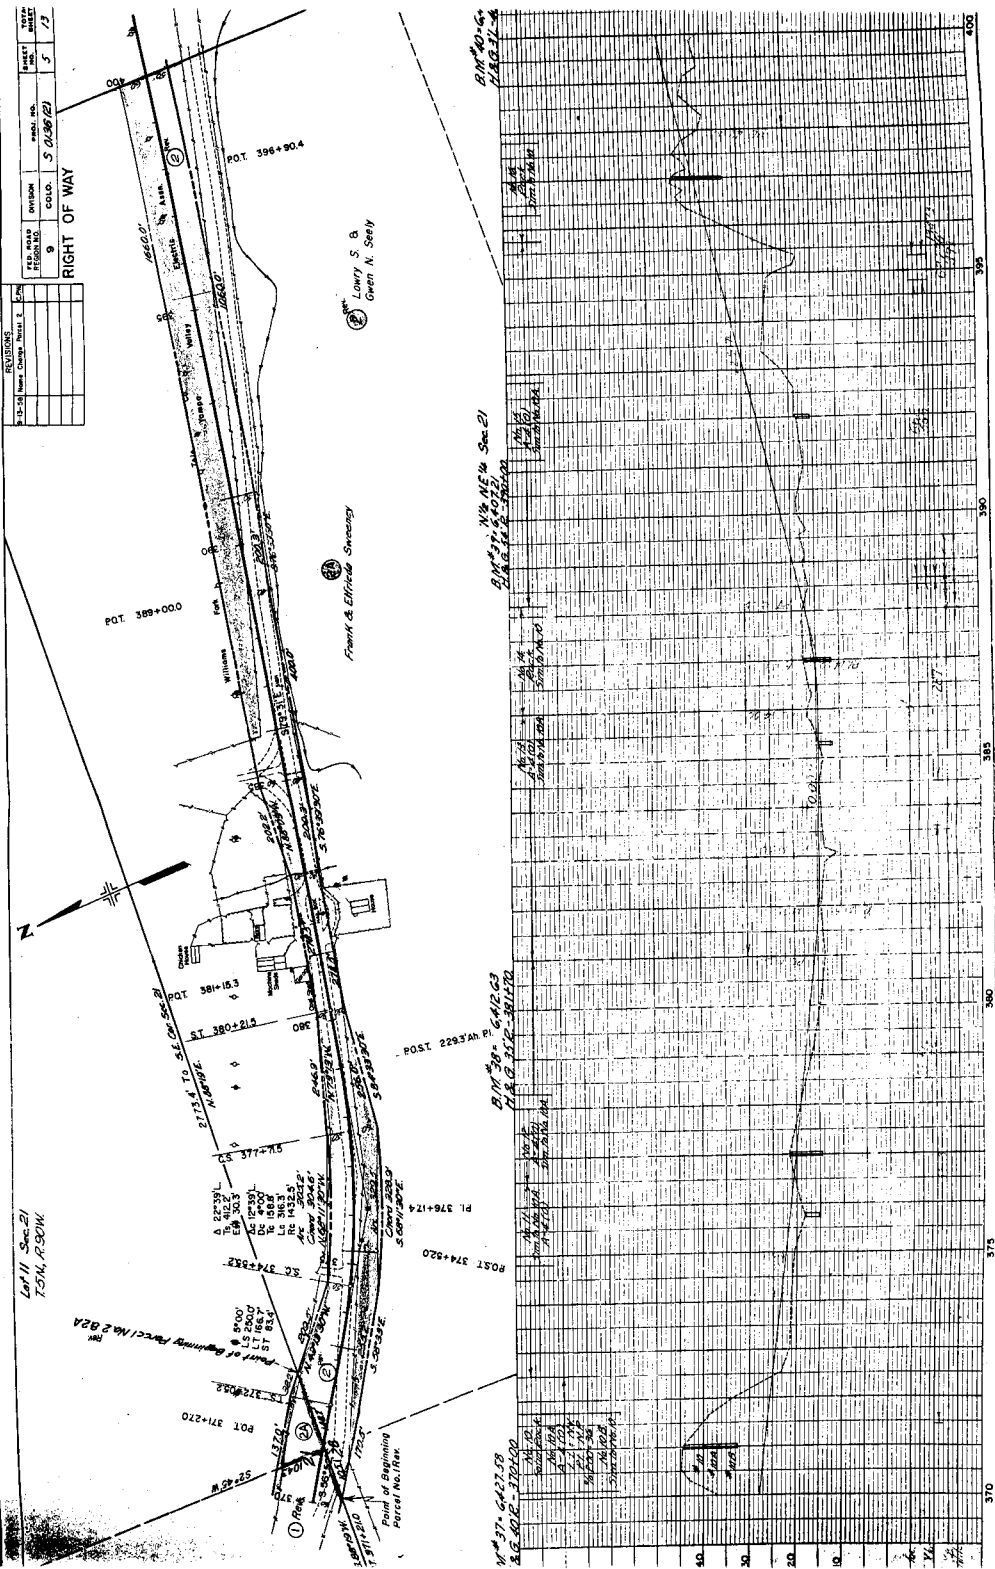


REVISIONS		DATE	BY




Lot 3 Sec 27
T3N, R30W

Lot 4 Sec 27

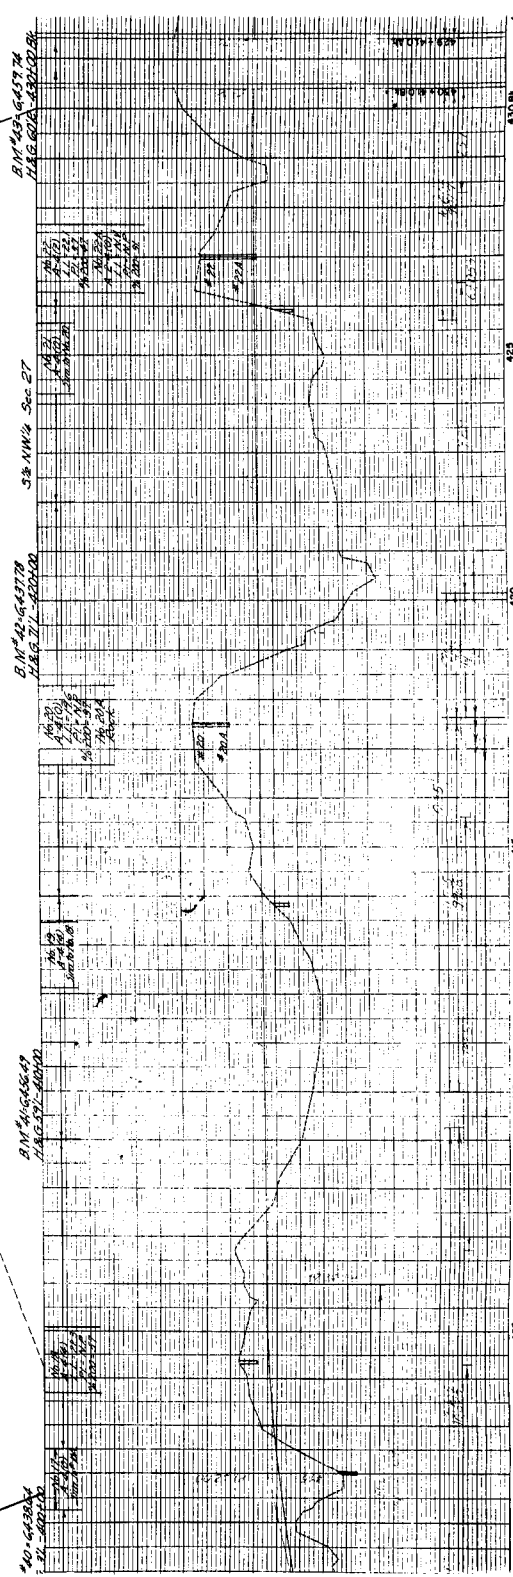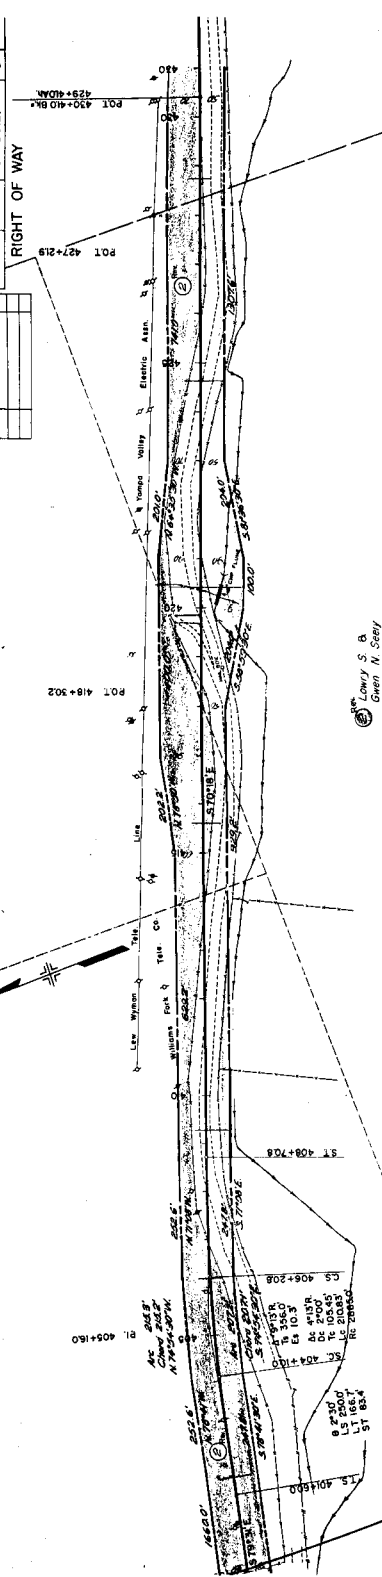

S.W. 1/4 NE 1/4 Sec. 27.

SW 1/4 NW 1/4 Sec. 26
RIGHT OF WAY

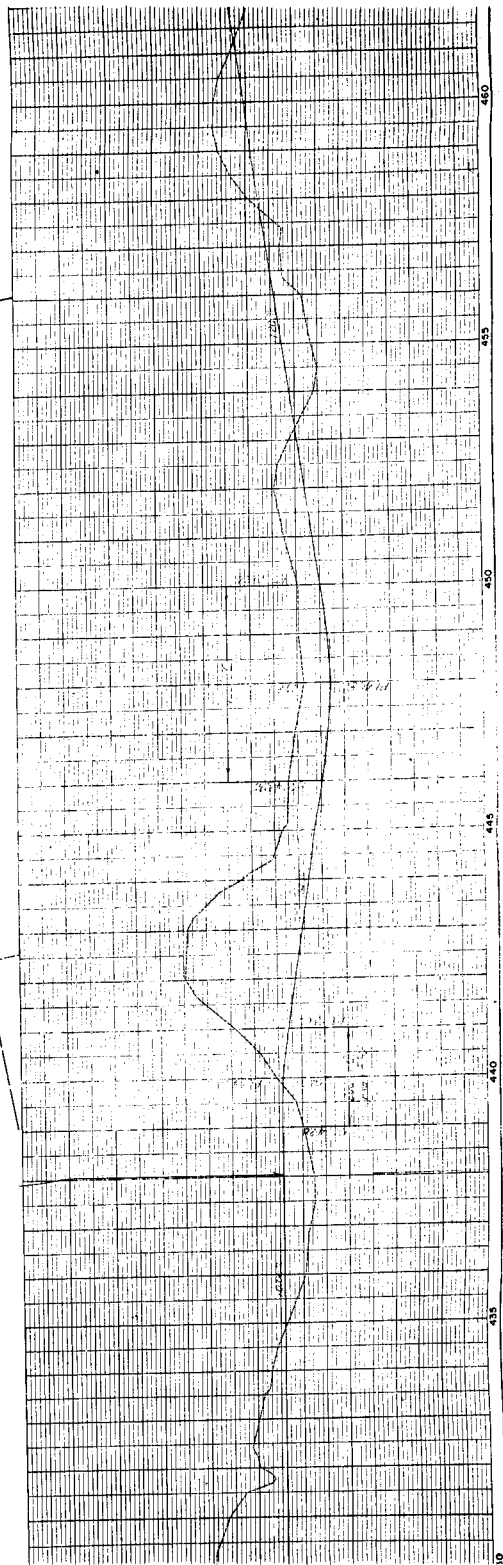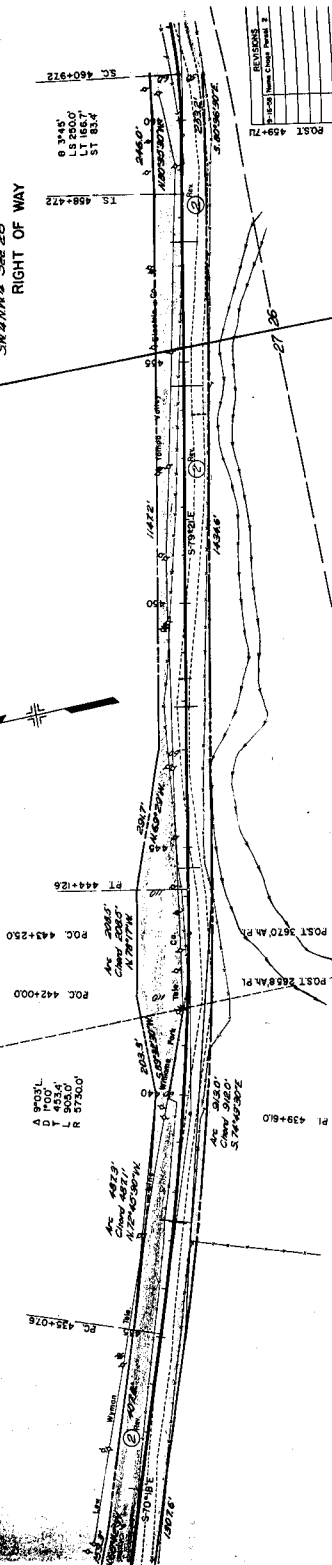

S.W. 1/4 Sec 29


N 1/2 S.E. 1/4 Sec 25

RIGHT OF WAY			REVISIONS
			1-2-51


POT 543+35.6

POT 528+0.8

POT 528+0.0

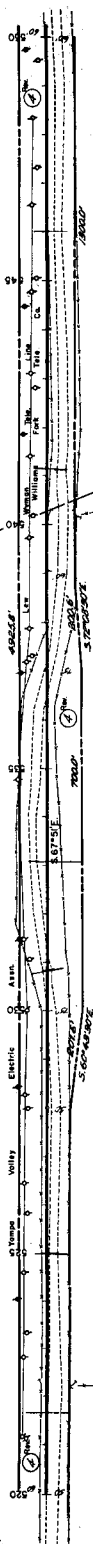

Lowry S. B. Green N. Seely

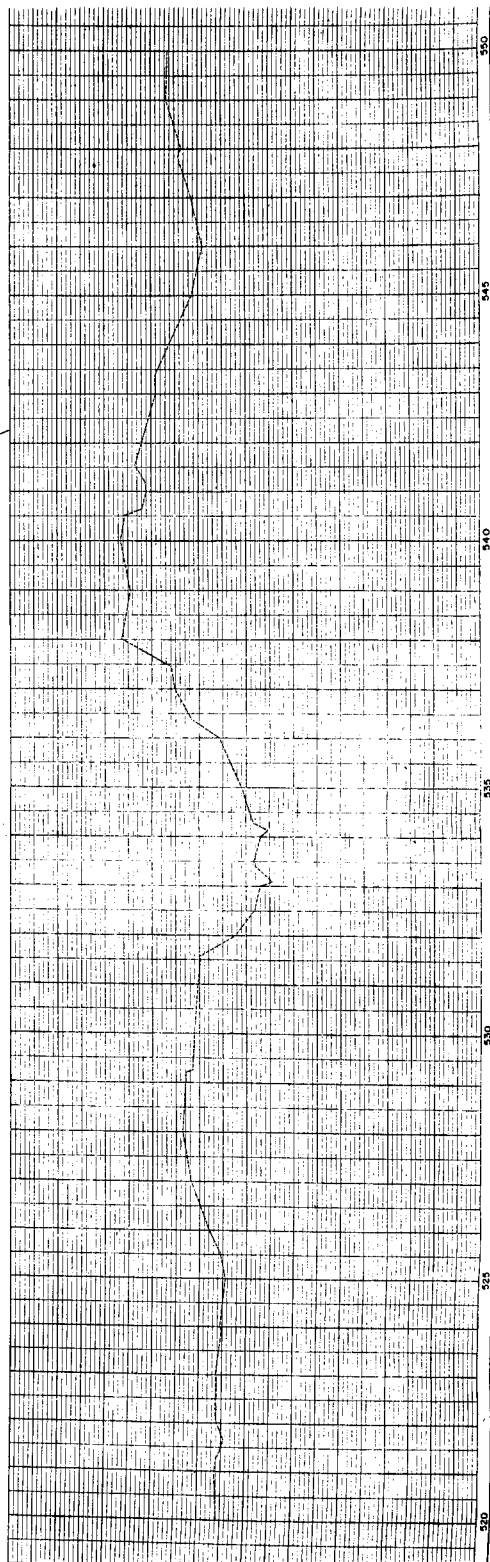


Lot 4 Sec 30

FED. ROAD REGION NO.	DIVISION	PROJ. NO.	SHEET NO.	TOT SHEETS
9	COLO.	50136(2)	11	

REVISIONS

RIGHT OF WAY

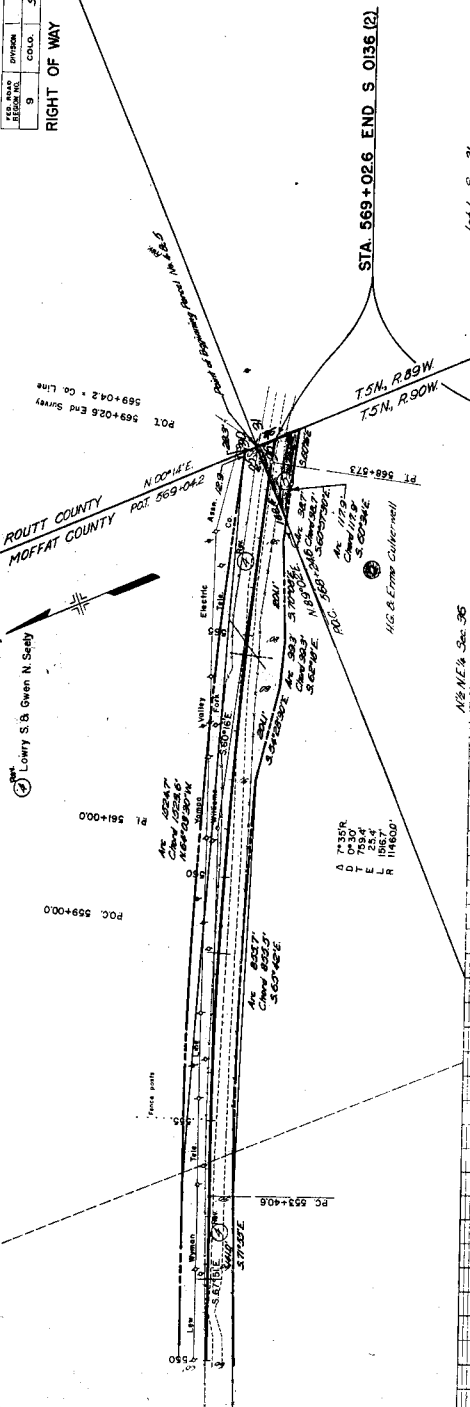 $N\frac{1}{2}NE\frac{1}{4}$ Sec 35

Lot / Sec 31







RIGHT OF WAY

COLORADO DEPARTMENT OF HIGHWAYS
Scale 1"=400'


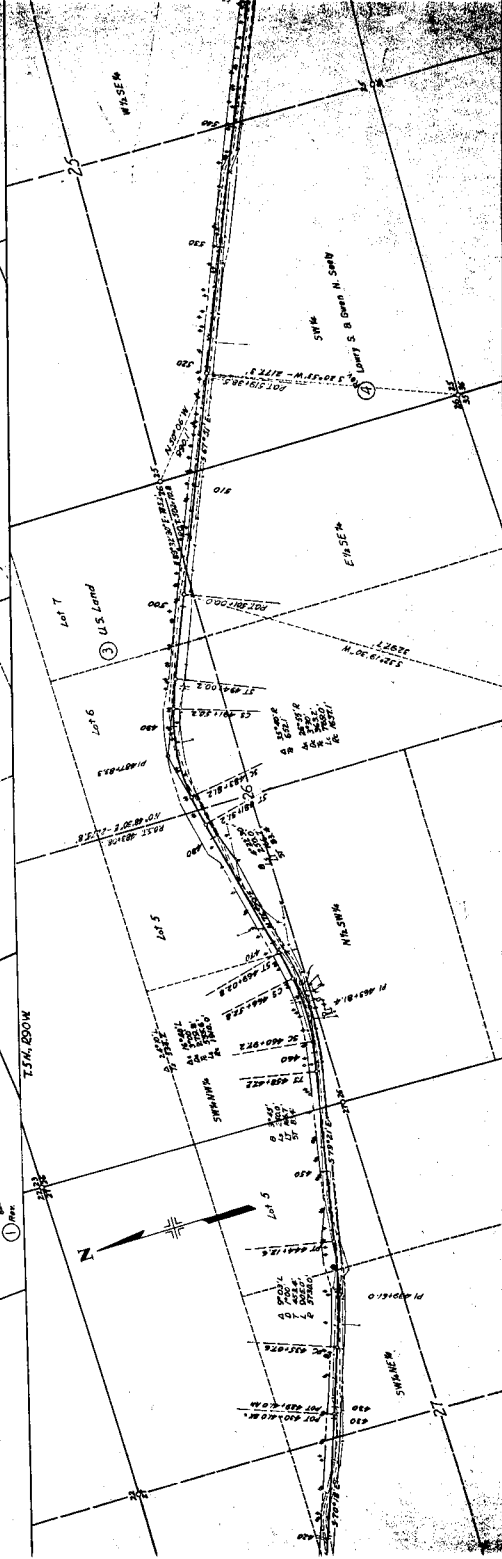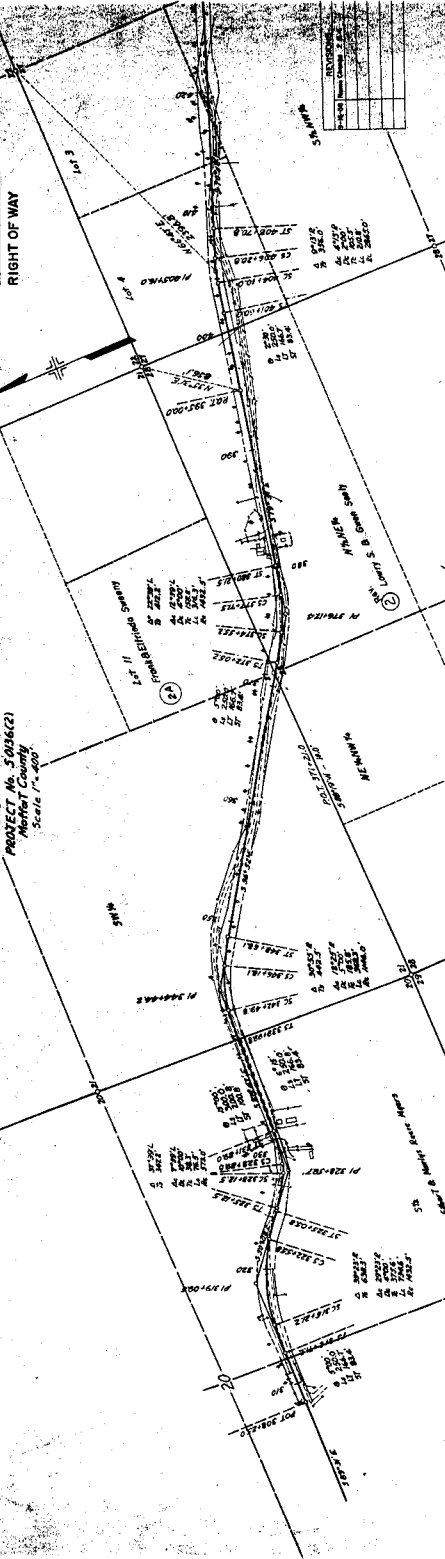

RIGHT OF WAY			

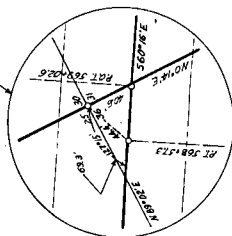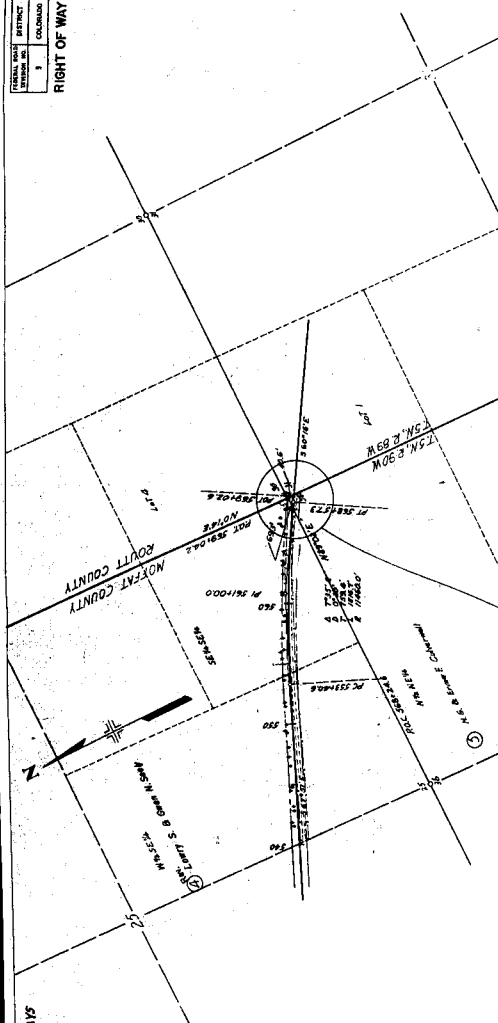

COLORADO DEPARTMENT OF HIGHWAYS
 OWNERSHIP MAP
 Moffat County
 Scale 1"=400'