

R. O. W. TABULATION OF PROPERTIES IN DOLORES COUNTY S. H. No. 80 PROJ. SO 137 (1)

TOTAL NO. OF PROPERTIES	TOTAL ACRES	TOTAL VALUE	TOTAL TAXES
2	50.37 (1)	2	2

RIGHT OF WAY

PARCEL NO.	OWNER	ADDRESS	LOCATION	AREA		IN ACRES		ACCESS RIGHTS		DATE OF ACQUISITION	DATE OF SETTLEMENT	COST		ACRES	TOTAL
				PARCEL	IN ACRES	TO BE	IN ACRES	IN 1/4	RT	DATE OF ACQUISITION	DATE OF SETTLEMENT	LA NO.	DAMAGES	ACRES	TOTAL
1	AZALLEE GRAY	DOVE CREEK, COLORADO	T.41N., R.97W., N.M.P.M.	1.947	0.701	-	-	-	-	-	-	-	-	-	-
1A	AZALLEE GRAY	DOVE CREEK, COLORADO	E.1/2 N.E.1/4 Sec.34	0.030	0.030	-	-	-	-	-	10-2-57	51.02	276.04	8	1,396.51
2	M.C. DEAN	DOVE CREEK, COLORADO	N.W.1/4 Sec.35	1.963	0.792	-	-	-	-	-	10-2-57	50.00	276.04	8	1,396.51
2A	M.C. DEAN	DOVE CREEK, COLORADO	0.042	0.042	-	-	-	-	-	-	10-2-57	50.00	276.04	8	1,396.51
3	M.E. PERKINS	DOVE CREEK, COLORADO	S.E.1/4 Sec.27	3.091	1.212	-	-	-	-	-	11-26-57	118	419.58	-	511.00
4	ORVILLE MEADE and CATHERINE MEADE	DOVE CREEK, COLORADO	W.1/2 Sec.26	6.063	2.426	-	-	-	-	-	-	-	-	-	-
4A	ORVILLE MEADE and CATHERINE MEADE	DOVE CREEK, COLORADO	W.1/2 Sec.26	0.275	0.275	-	-	-	-	-	-	-	-	-	-
5	CHRISTINE PERKINS	DOVE CREEK, COLORADO	N.E.1/4 Sec.27	3.031	1.212	-	-	-	-	-	-	-	-	-	-
6	JOHN RICHARD DUNBAR	1144 SANOMA AVE., SANTA ROSA, CAL.	S.E.1/4 Sec.22	3.008	1.203	-	-	-	-	-	-	-	-	-	-
7	EDWARD YOUNG and BABE YOUNG	DOVE CREEK, COLORADO	S.W.1/4 Sec.23	3.008	1.203	-	-	-	-	-	-	-	-	-	-
8	HAZEL SITTON	PHOENIX, ARIZONA	N.E.1/4 Sec.22	3.029	1.212	-	-	-	-	-	-	-	-	-	-
9	W.A. HODSON	DOVE CREEK, COLORADO	N.W.1/4 Sec.23	3.029	1.212	-	-	-	-	-	-	-	-	-	-
10	HAZEL SITTON	PHOENIX, ARIZONA	S.E.1/4 Sec.15	2.666	1.062	-	-	-	-	-	-	-	-	-	-
11	EDGAR D. GARLAND	CORTEZ, COLORADO	S.W.1/4 Sec.14	3.035	1.214	-	-	-	-	-	-	-	-	-	-
12	WILLIE DUNBAR	1144 SANOMA AVE., SANTA ROSA, CAL.	N.E.1/4 Sec.15	3.026	1.211	-	-	-	-	-	-	-	-	-	-
13	L.W. HODSON	Rt.1, BOX 551, MESA, ARIZONA	N.W.1/4 Sec.14	3.026	1.211	-	-	-	-	-	-	-	-	-	-
14	HAZEL SITTON	PHOENIX, ARIZONA	E.1/2 Sec.10	6.261	2.604	-	-	-	-	-	-	-	-	-	-
15	PAUL MARTIN	DOVE CREEK, COLORADO	W.1/2 Sec.11	6.261	2.604	-	-	-	-	-	-	-	-	-	-
16	JAMES I. and JUNE L. ROSEY	DOVE CREEK, COLORADO	N.E.1/4 Sec.15	0.379	0.192	-	-	-	-	-	-	-	-	-	-

REVISIONS	DATE	BY	REASON
1	7-18-50	1.01	3300.00
2	8-30-50	2.80	1.00

N

SIONS

REVISIONS		60C
62759	4-10-67	

③ M. F. PERKINS
Dove Creek, Colorado

AZALEE GRAY
Dove Creek, Colorado

Parcel No. 1-A
to N.E. Cor
N.M.P.M.

$$\begin{array}{r} \times 50137 (11) \\ \hline - 1(11) \end{array}$$

Examination - Parcel No. 1
- E36.0' to N.E. Cor.
- S.W. M.M.P.M.

MARY O. DEAN and
M. C. DEAN
Dove Creek, Colorado


Point of Beginning Parcel Nos. 3 & 4
End Parcel Nos. 1 & 2

(c4) (4) ORVILLE J. MEADE and
CATHRYN MEADE
Dove Creek, Colorado

No. 1 A-6(19)
LL 30.8
P1 11.7
% 200 80
C.B.R.

No. 2	A-4 (5)	No. 2A	A-7-B (6)
L.L.	23.4	L.L.	53.0
P.I.	3.3	P.I.	30.1
% 200	58	% 200	95
C.B.R.		C.B.R.	2.1

No 5	A-4(3)
L.L.	22.8
P.I.	4.5
% 200	51
C.B.R.	10.0

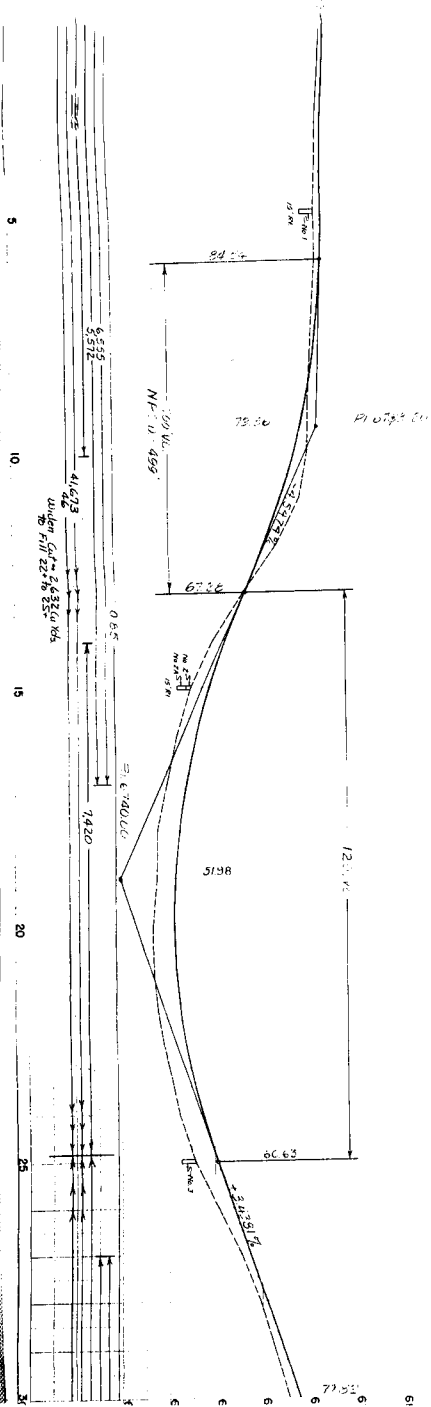



CHRISTINE PERKINS
Dove Creek, Colorado

End Parcel No. 3

Point of Beginning Parcel No. 5

POT 50+00

POT 60+00

POT 41+72.0


2.41/14 3.04 7.6
T 41N 13W N 41E 14
No. 4 4.48
1/2 2.24
1/4 1.12
C.B.R. 86

No. 3 4.89
1/2 2.44
1/4 1.22
C.B.R. 79

No. 6 4.48
1/2 2.24
1/4 1.12
C.B.R. 21

No. 7 4.42
1/2 2.21
1/4 1.10
C.B.R. 13

REVISIONS

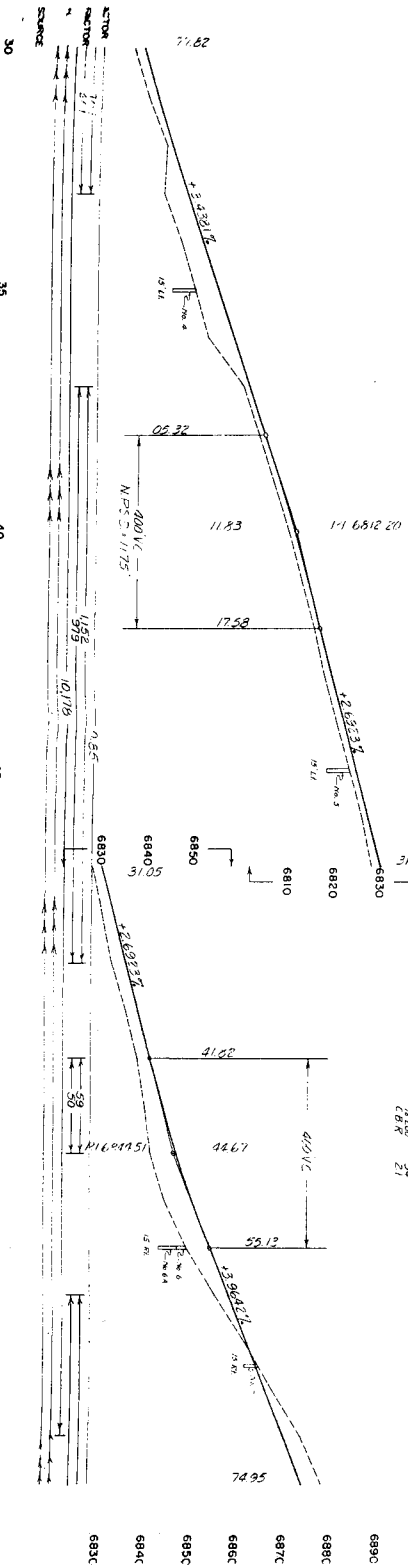



SE 1/4 Sec. 22
T 41 N, R 19 W, N.M.P.M.

SE 1/4 Sec. 22,
T19N, R19W, N.M.P.M.

SO137 (1) 5


⑥ JOHN RICHARD DUNBAR
1144 Sonoma Ave.
Santa Rosa, California

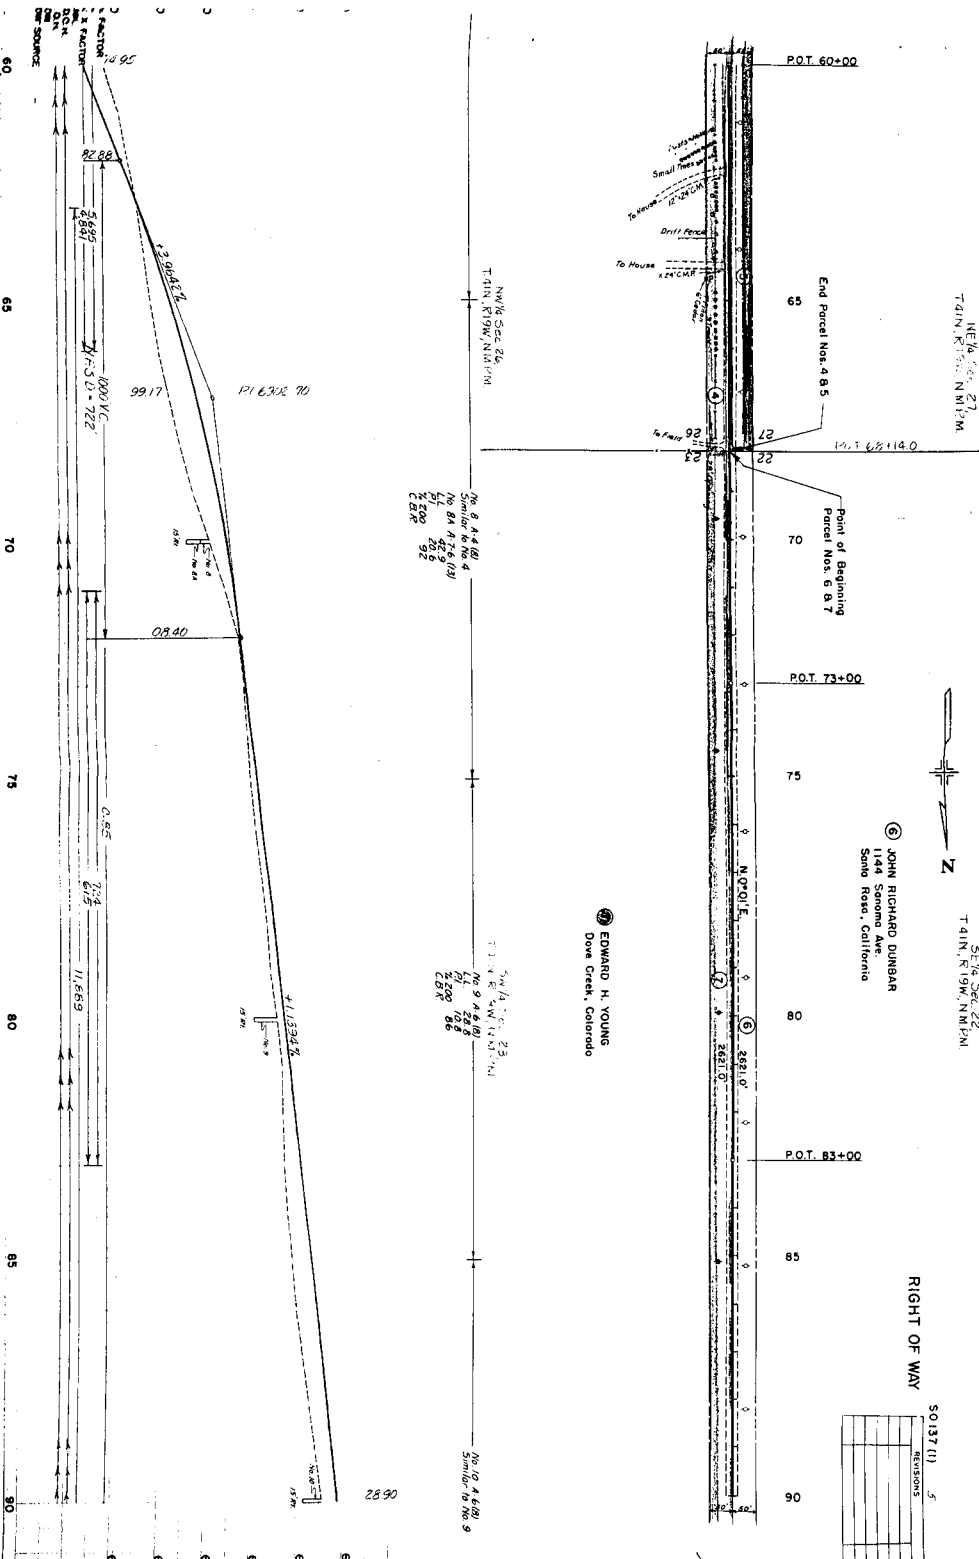

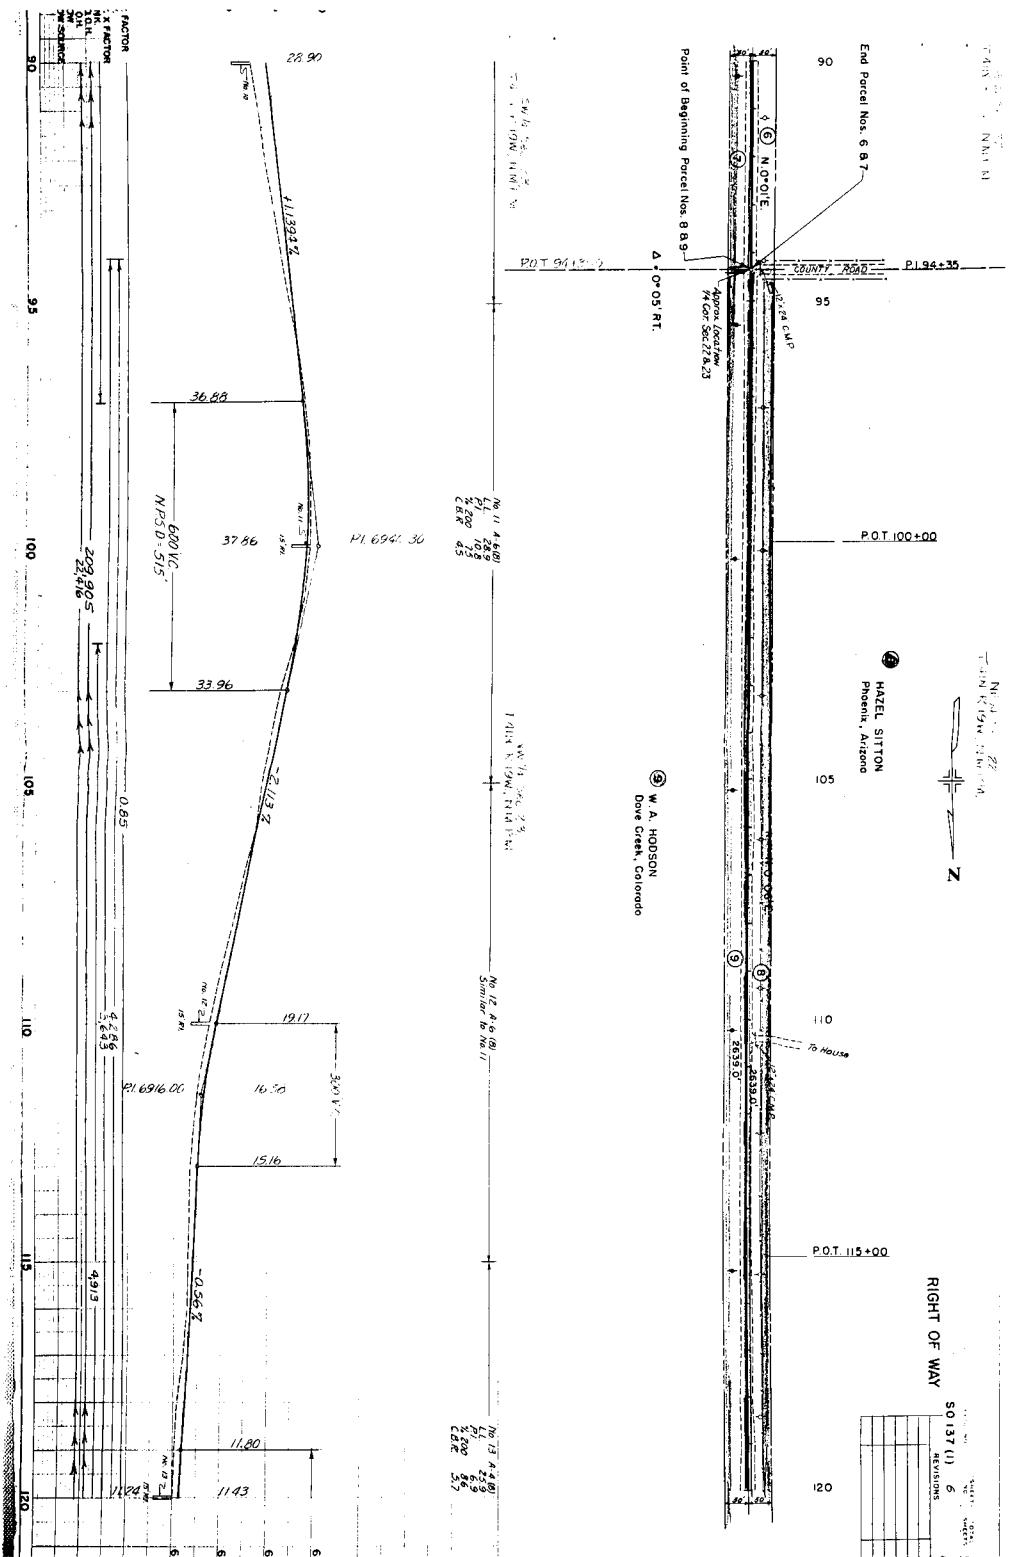


0+00

By Post (Apparently Moved)

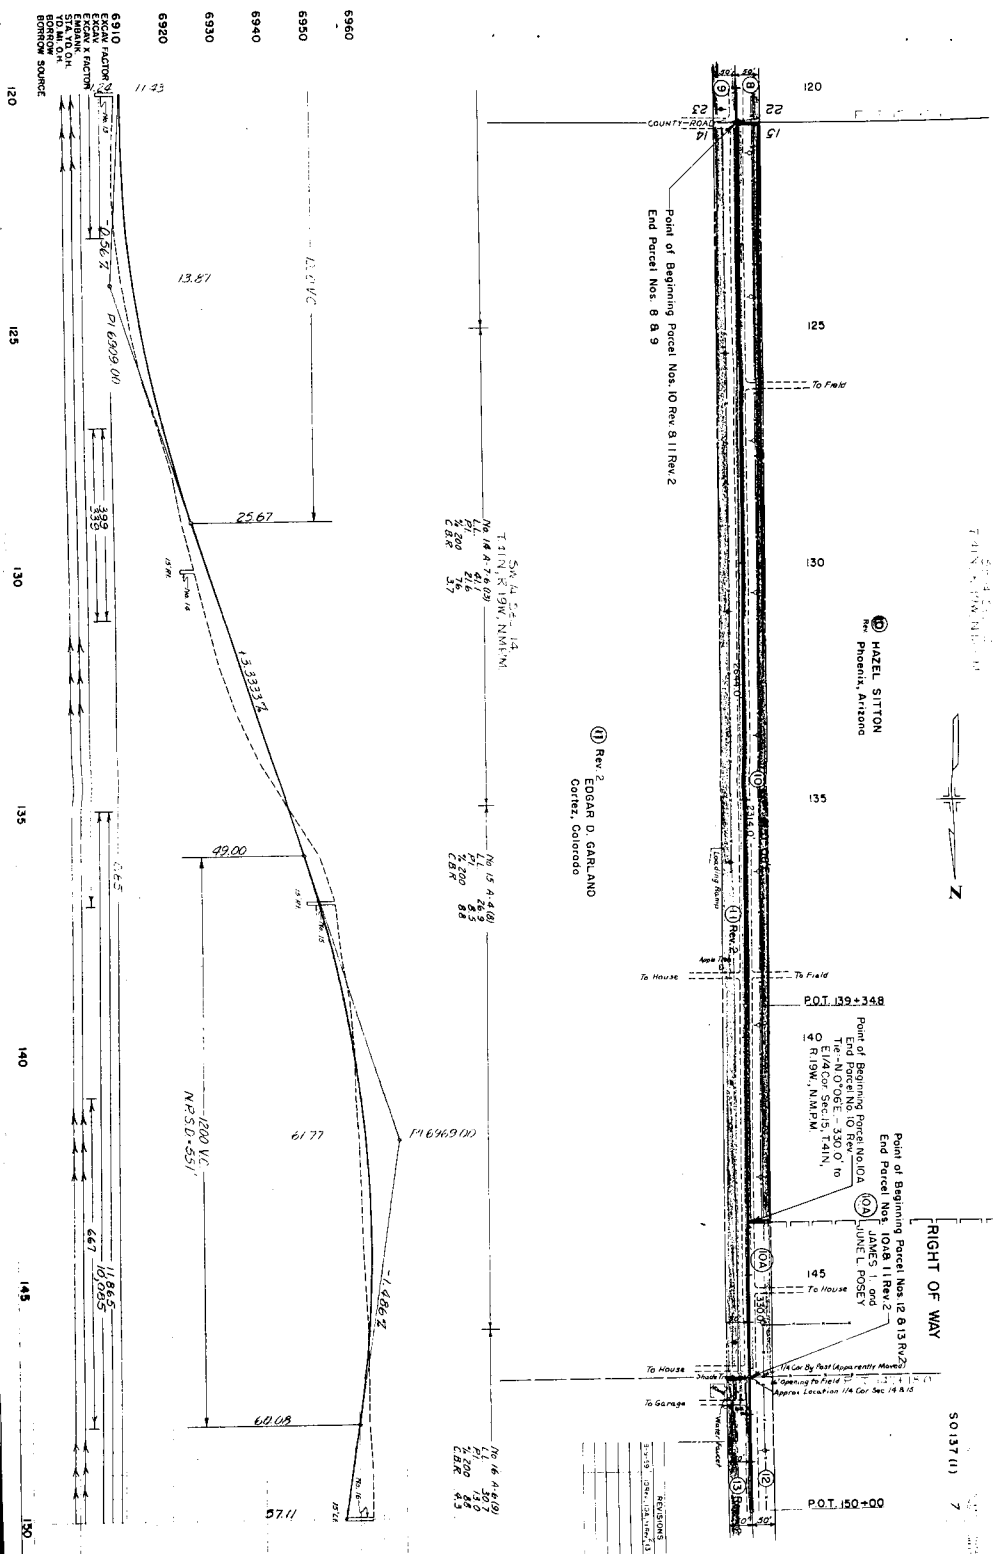

3 5-1-6 SO137 (1)
RIGHT OF WAY

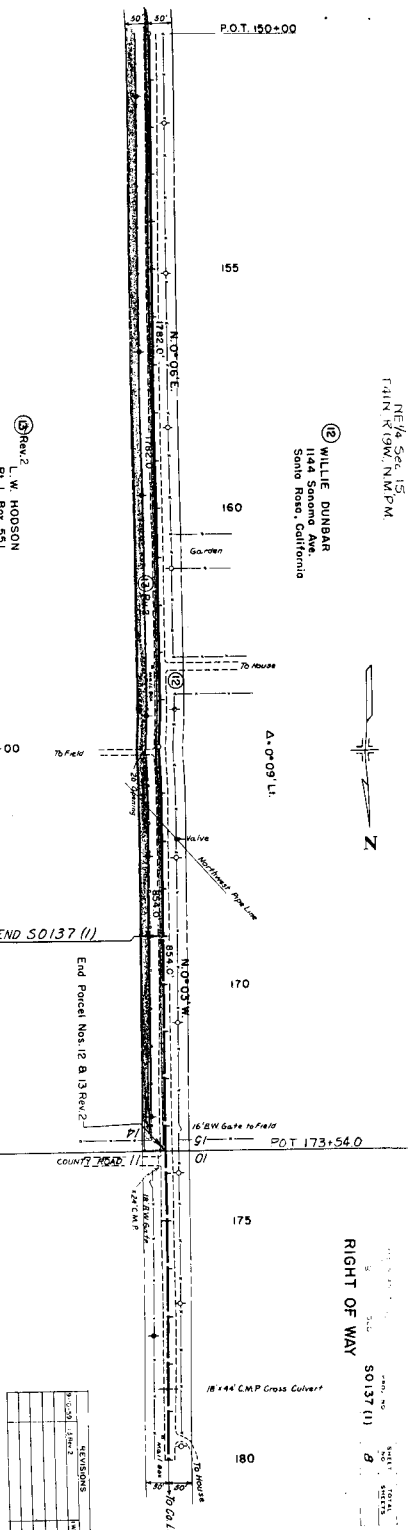

13 Rev. 2
L. W. HODSON
Rt. 1, Box 551
Mesa, Arizona

NW 1/4 Sec. 14,
T4N, R19W, NMAFNT

P. I. 165 + 00

STA. 169+00=END S0137 (1)


N.2-

COUNTY ROAD

No. 18 A-6 (9) -
Similar to No. 16

- APPROACH TO SUBJECT:

Future Considerations

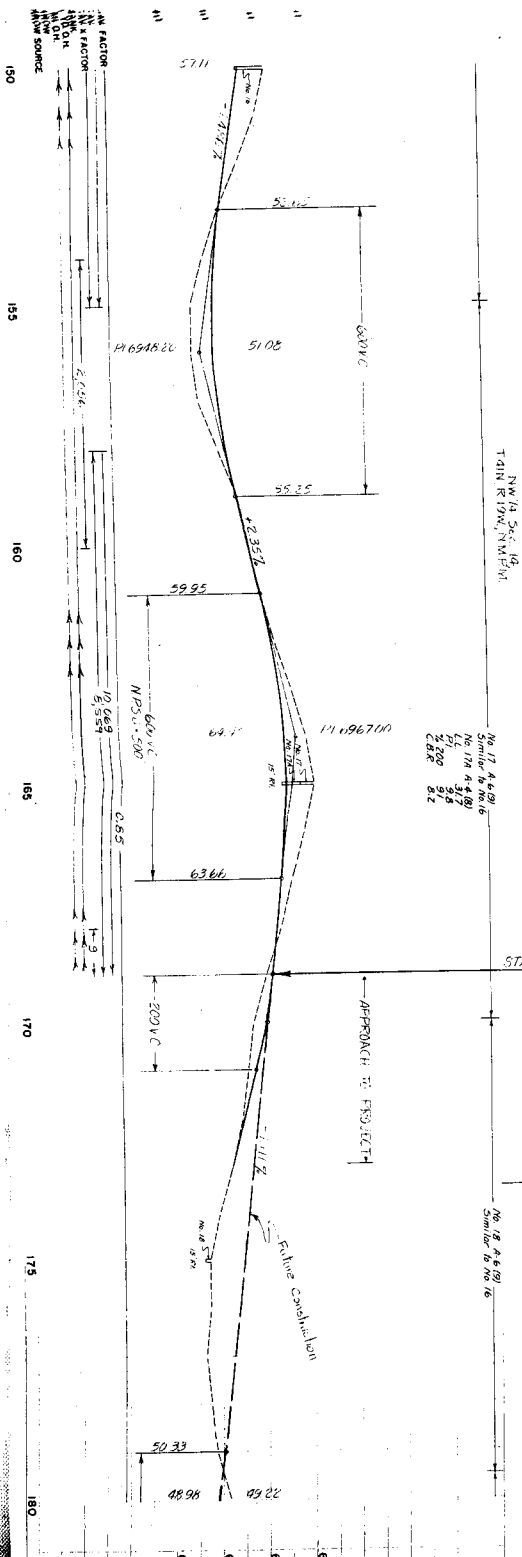

COLORADO DEPT. OF HIGHWAYS

OWNERSHIP MAP
 Proj. No. 5-0137(1)

Original Scale 1:400

