

COLORADO DEPARTMENT OF HIGHWAYS

PLAN AND PROFILE OF PROPOSED
FEDERAL AID PROJECT NO. S 0137(6)
STATE HIGHWAY NO. 80
SAN MIGUEL COUNTY
RIGHT OF WAY

CONVENTIONAL SIGNS

- CENTRAL LINE
- RIGHT OF WAY LINE
- COUNTY LINE
- LAND LINES
- RAILROAD
- COMBINATION WIRE FENCE
- SHOW FENCE
- POWELL LINE
- PRESENT ROAD (New Survey)

FILE COPY - DO NOT
REMOVE FROM OFFICE

PROJECT NO.	S 0137(6)	
DIVISION	9	
SECTION	1	
DATE	11	
REVISIONS		
NO.	DATE	BY
1	10/22/50	R.O.M.
2	11/1/50	R.O.M.
3	11/1/50	R.O.M.
RIGHT OF WAY


INDEX OF SHEETS


- SHEET NO. 1. TITLE SHEET AND SECTION MAP
- 2. TABLE SIGN OF PROPERTIES
- 3-10.0A. ALIGNMENT PLAN AND PROFILE SHEETS
- 11. SHOWING RIGHT OF WAY REQUIREMENTS
- 12. CONCRETE MAP

"V" FILE

FILE COPY - DO NOT
REMOVE FROM OFFICE

SCALE OF ORIGINAL DRAWINGS

ON PLAN 1" = 100 FT
ON PROFILE 1" = 100 FT HORIZONTAL
GRADE LINE ON PROFILE IS SHOWN AS GRADE OF FINISHED ROAD
NET LENGTH OF PROJECT IN R.O.W. = 24,75 FT + 4,395 MILES

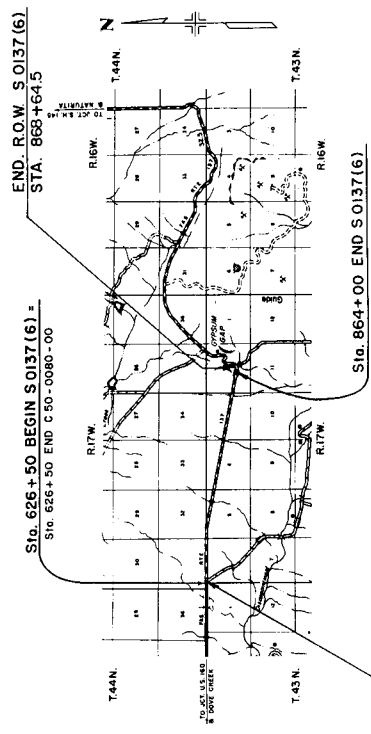

BEGIN R.O.W. S 0137(6)
STA. 627+01.1

Sta. 864+00 END S 0137(6)

SCALE OF MILES

FILE COPY - DO NOT
REMOVE FROM OFFICE

R.O.W. TABULATION OF PROPERTIES IN SAN MIGUEL COUNTY S.H.No.80 PROJ. S.O137(6)

PARCEL NO.	OWNER	ADDRESS	LOCATION	AREA IN ACRES TO BE ACQUIRED	ACCESS RIGHTS IN L.S. 71	DATE OF RESUBDIVISION	DATE OF NEW OWNERSHIP	APPRAISALS NO. 1 NO. 2	DATE OF SETTLEMENT	RIGHT OF WAY		
										LAND ACROSS	DAMAGES	COST IMPROVE
					LT	RT						
1	PUBLIC LAND		T43N.R17W.N.M.P.M.									
2	DAN H. HUGHES & MARY HUGHES	MONTROSE, COLORADO	E1/2 NE 1/4 SEC. 6 B. W/2 NW 1/4 SEC. 5	9.441	9.182		11/6/11					
3	PUBLIC LAND											
4	CARLOS W. CORNWORTH	NORWOOD, COLORADO	N1/2 NE 1/4 SEC. 4	5.994	5.827		11/6/11					
5	PUBLIC LAND											
6	HELEN SHAYLIK	DENVER, COLORADO	SW 1/4 of SEC. 2	15.505	14.438				7-11-11	1500.00		1500.00

SE 1/4 Sec. 3
T.44N., R.17W., N.M.
I.P.M.

Point of Beginning
Parcel No. 2
Tie N 86° 01' E - 132.2' to
N.E. Cor. Sec. 6

POT 668 + 26.7

670

675

685

655

660

665

670

675

685

690

DATE	BY	REVISED

RIGHT OF WAY

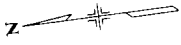


NW 1/4 Sec 4
T43N, R17W, N.M.P.M.

NE 1/4 Sec 3
T43N, R17W, N.M.P.M.


③ PUBLIC LAND

75+00 = 75+00.00
75+00 = 75+00.00

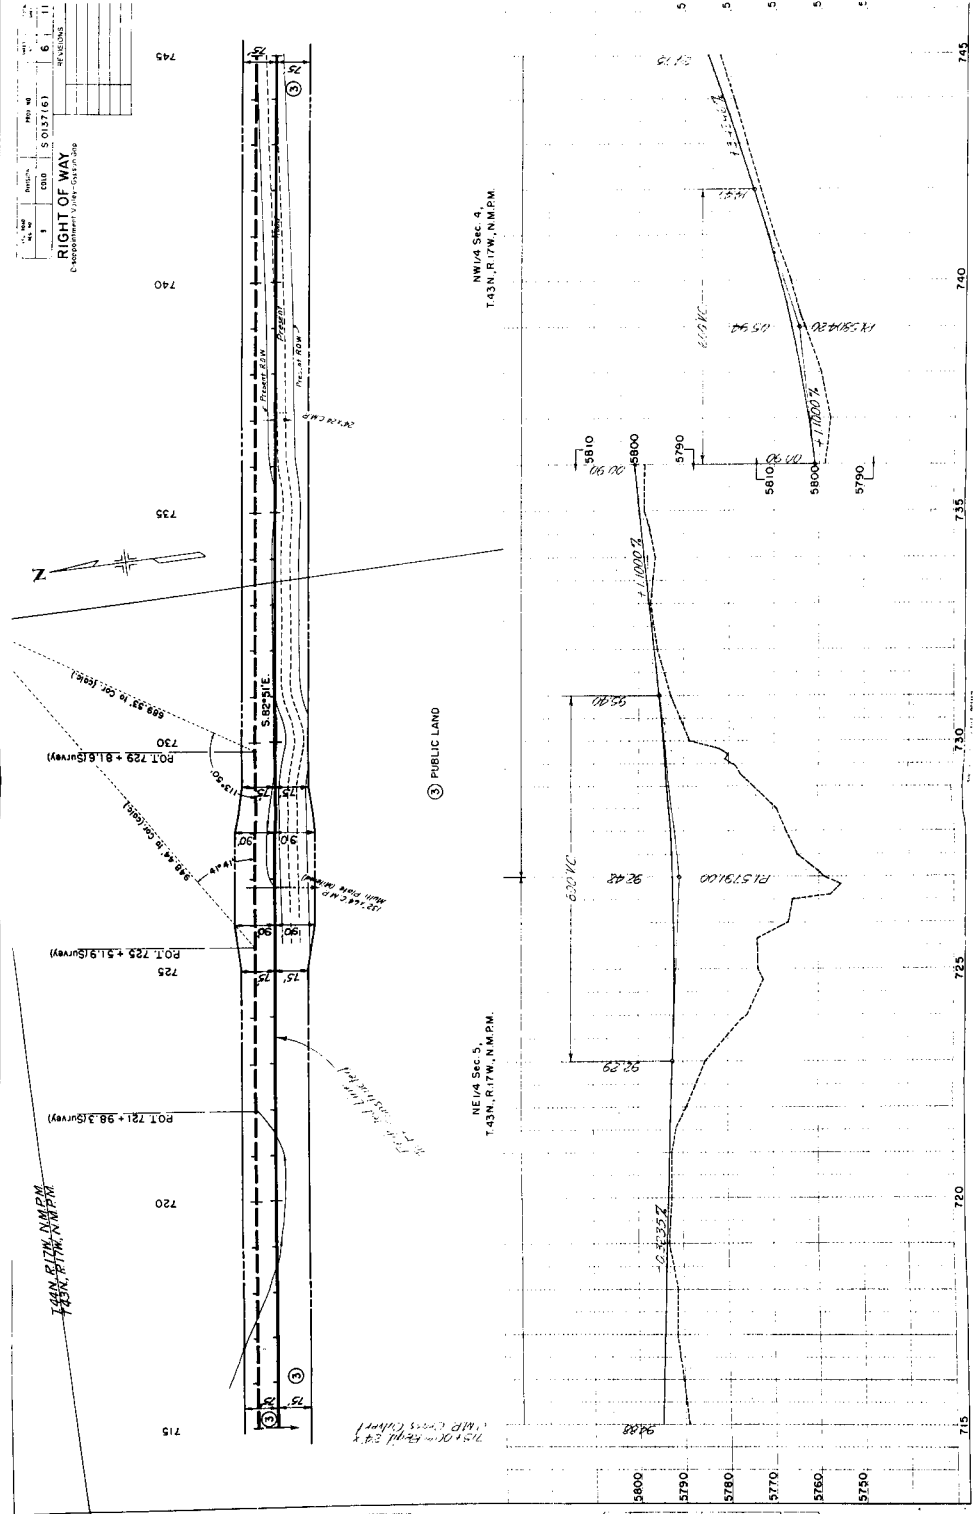

DATE	NO.	REVISED
1	000	3 037(6)
RIGHT OF WAY		

④ CARLOS W. CORNFORTH

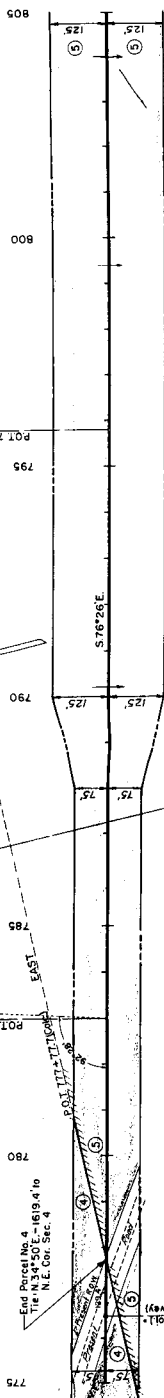


0.00' N 10° 20'

⑤ PUBLIC LAND


NW 1/4 Sec 3,
T.43N., R.17W., N.M.P.M.


NE 1/4 Sec 4,
T.43N., R.17W., N.M.P.M.

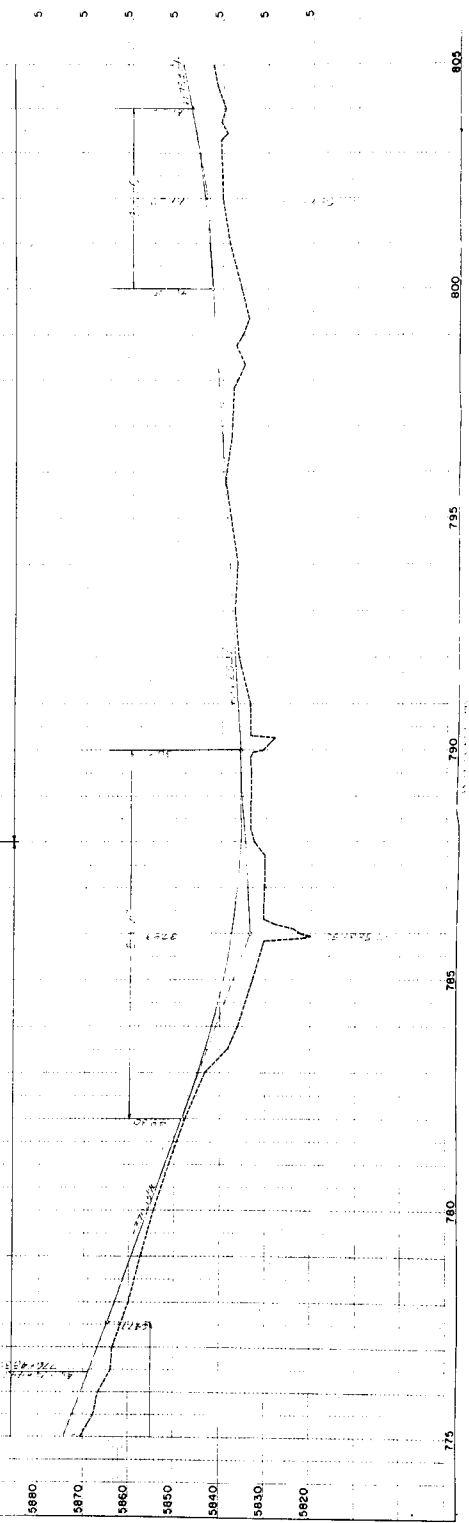

FILE NO.	100	PROJ NO	9	DATE	11
FILE NO.	100	PROJ NO	9	DATE	11

Disappointment Valley - Gypsum Gap

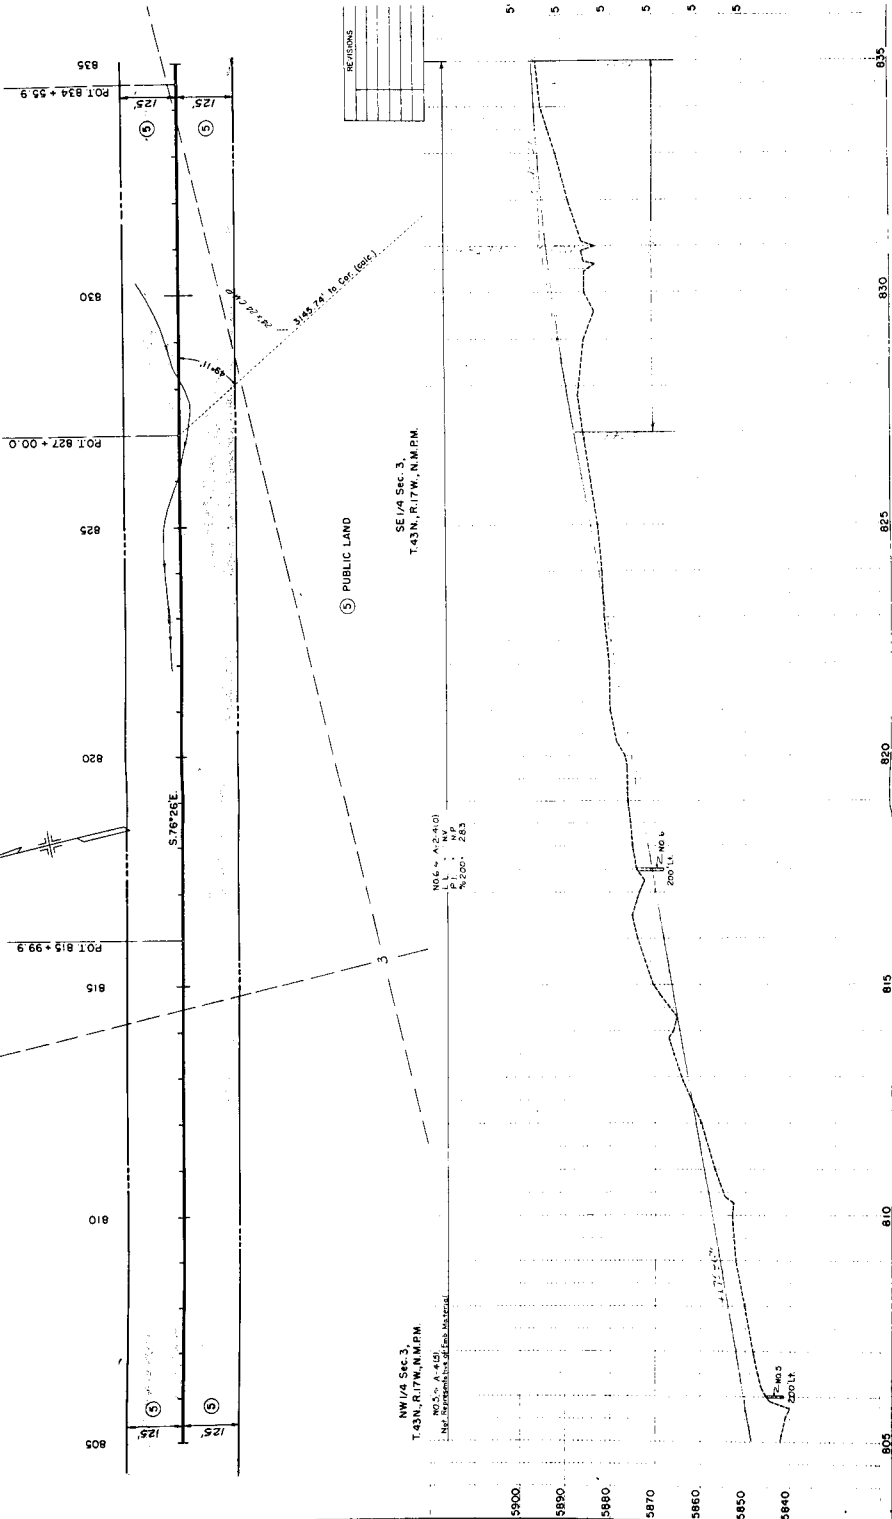

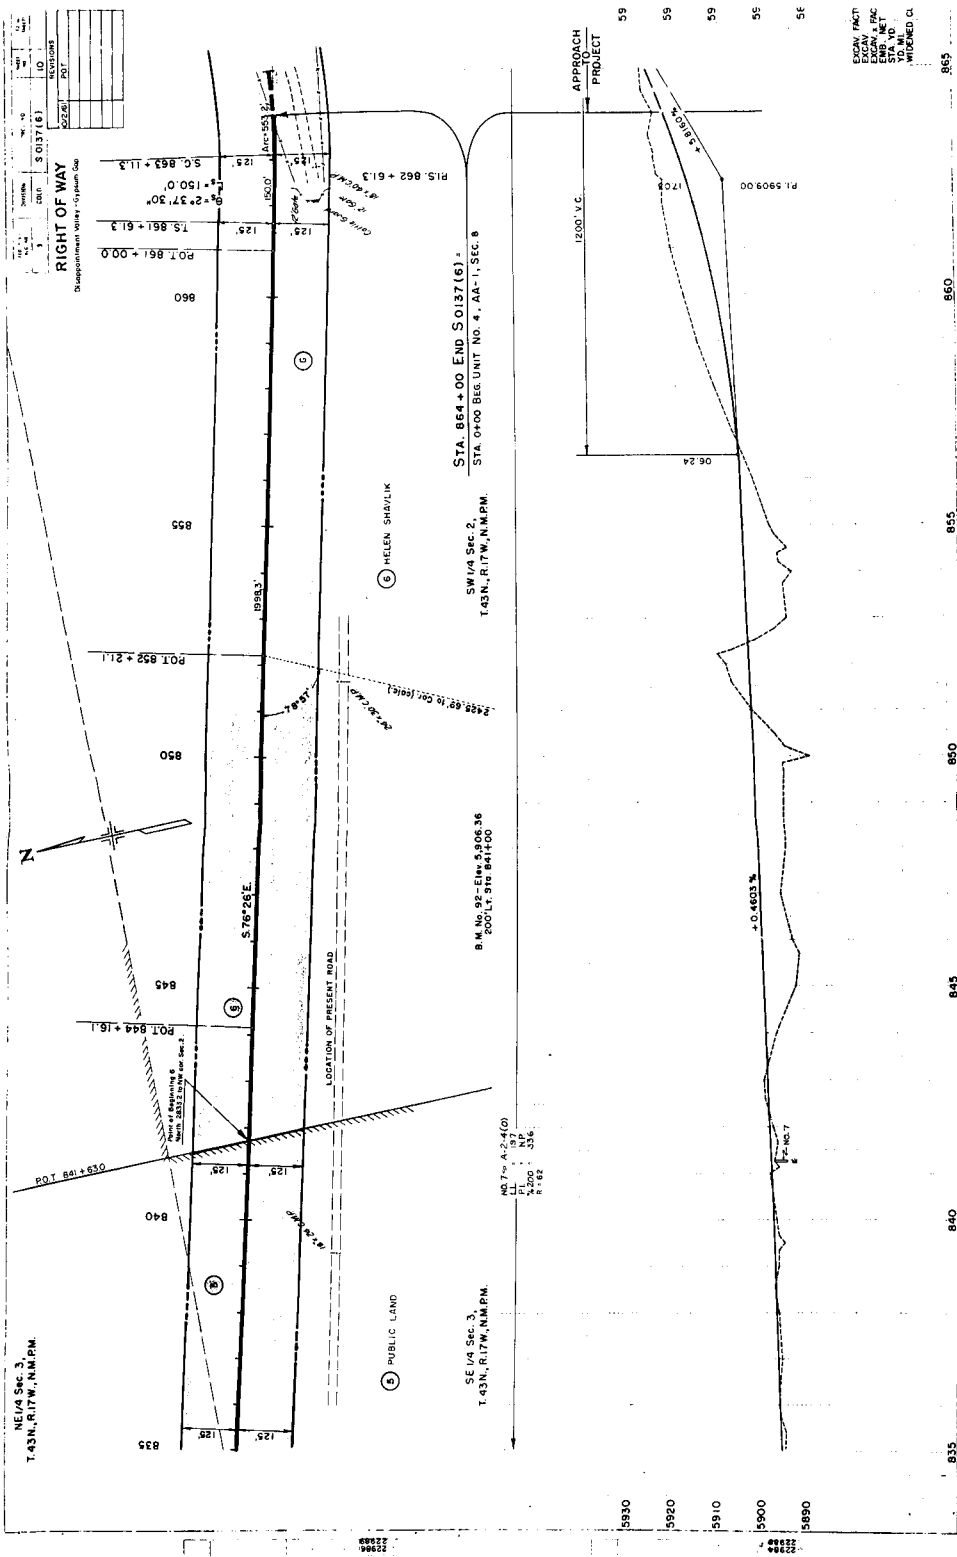



