




R.O.W. TABULATION OF PROPERTIES IN SAN MIGUEL COUNTY S.H. No. 145 PROJ. SO 150 (I) FLH 7 (I)

COMB
SO 150 (I)
FLH 7 (I)

TRAC. NO.	STATE	COMB. NO.	TRAC. NO.	TOTAL ACRES
3	COLO.	5080	2	1.338
RIGHT OF WAY				
N.M. 1-5-30 3W/2				

PARCEL NO.	OWNER	ADDRESS	LOCATION	AREA IN ACRES	IN TRACT	PARCEL TO BE ACQUIRED	REMARKS
1	Archie Werry & Minnie Werry	Pieterville, Colorado	LOT 20, SW 1/4 Sec. 2 T. 43N. R. 11W.	0.386	0.189		
2	Mr. R. C. Bishop & Mrs. R. C. Bishop	Pieterville, Colorado	LOT 15, SW 1/4 Sec. 2 T. 43N. R. 11W.	3.481	2.431		
2A	Mr. R. C. Bishop & Mrs. R. C. Bishop	Pieterville, Colorado	LOT 16, SE 1/4 Sec. 2 T. 43N. R. 11W.	0.204	0.182		
3	R. O. Baker, R. Hadderton	Pieterville, Colorado	SW 1/4 Sec. 2 T. 43N. R. 11W.	3.110	1.778		
3A	W. O. Baker & R. Hadderton	Pieterville, Colorado	SW 1/4 Sec. 2 T. 43N. R. 11W.	5.655	2.972		
3B	W. O. Baker & R. Hadderton	Pieterville, Colorado	SW 1/4 Sec. 2 T. 43N. R. 11W.	5.959	3.583		
4A			SW 1/4 Sec. 2 T. 43N. R. 11W.	12.924	8.568		
5	Helen Nielsen	Ridgway, Colorado	Sec. 7, T. 43N. R. 11W.	1.108	0.667		
6	Vandalin Corporation of America	Durango, Colorado	SW 1/2 Sec. 1/4 Sec. 2 T. 43N. R. 11W.	4.830	1.338		
7A	Rio Grande Southern Railroad		SW 1/2 Sec. 2, NE 1/4 Sec. 11, NE 1/4 Sec. 11, T. 43N. R. 11W.	1.676	1.676		
7B	"		NE 1/4 Sec. 11, T. 43N. R. 11W.	0.637	0.637		
7C	"		NE 1/4 Sec. 11, T. 43N. R. 11W.	1.003	1.003		
7D	"		SW 1/4 Sec. 11, T. 43N. R. 11W.	2.01	2.01		
7E	"		SW 1/4 Sec. 11, T. 43N. R. 11W.	2.41	2.41		
7F	"		SW 1/2 Sec. 2, T. 43N. R. 11W.	0.334	0.334		
7G	"		SW 1/4 Sec. 11, T. 43N. R. 11W.	0.187	0.187		
7H	"		SW 1/4 Sec. 11, T. 43N. R. 11W.	0.186	0.186		
7I	"		SW 1/4 Sec. 11, T. 43N. R. 11W.	0.825	0.825		
7J	"		SW 1/4 Sec. 11, T. 43N. R. 11W.	0.172	0.172		
7K	"		SW 1/4 Sec. 11, T. 43N. R. 11W.	0.383	0.383		
7L	"		SW 1/4 Sec. 11, T. 43N. R. 11W.	0.177	0.177		
7M	"		SW 1/4 Sec. 11, T. 43N. R. 11W.	0.261	0.261		

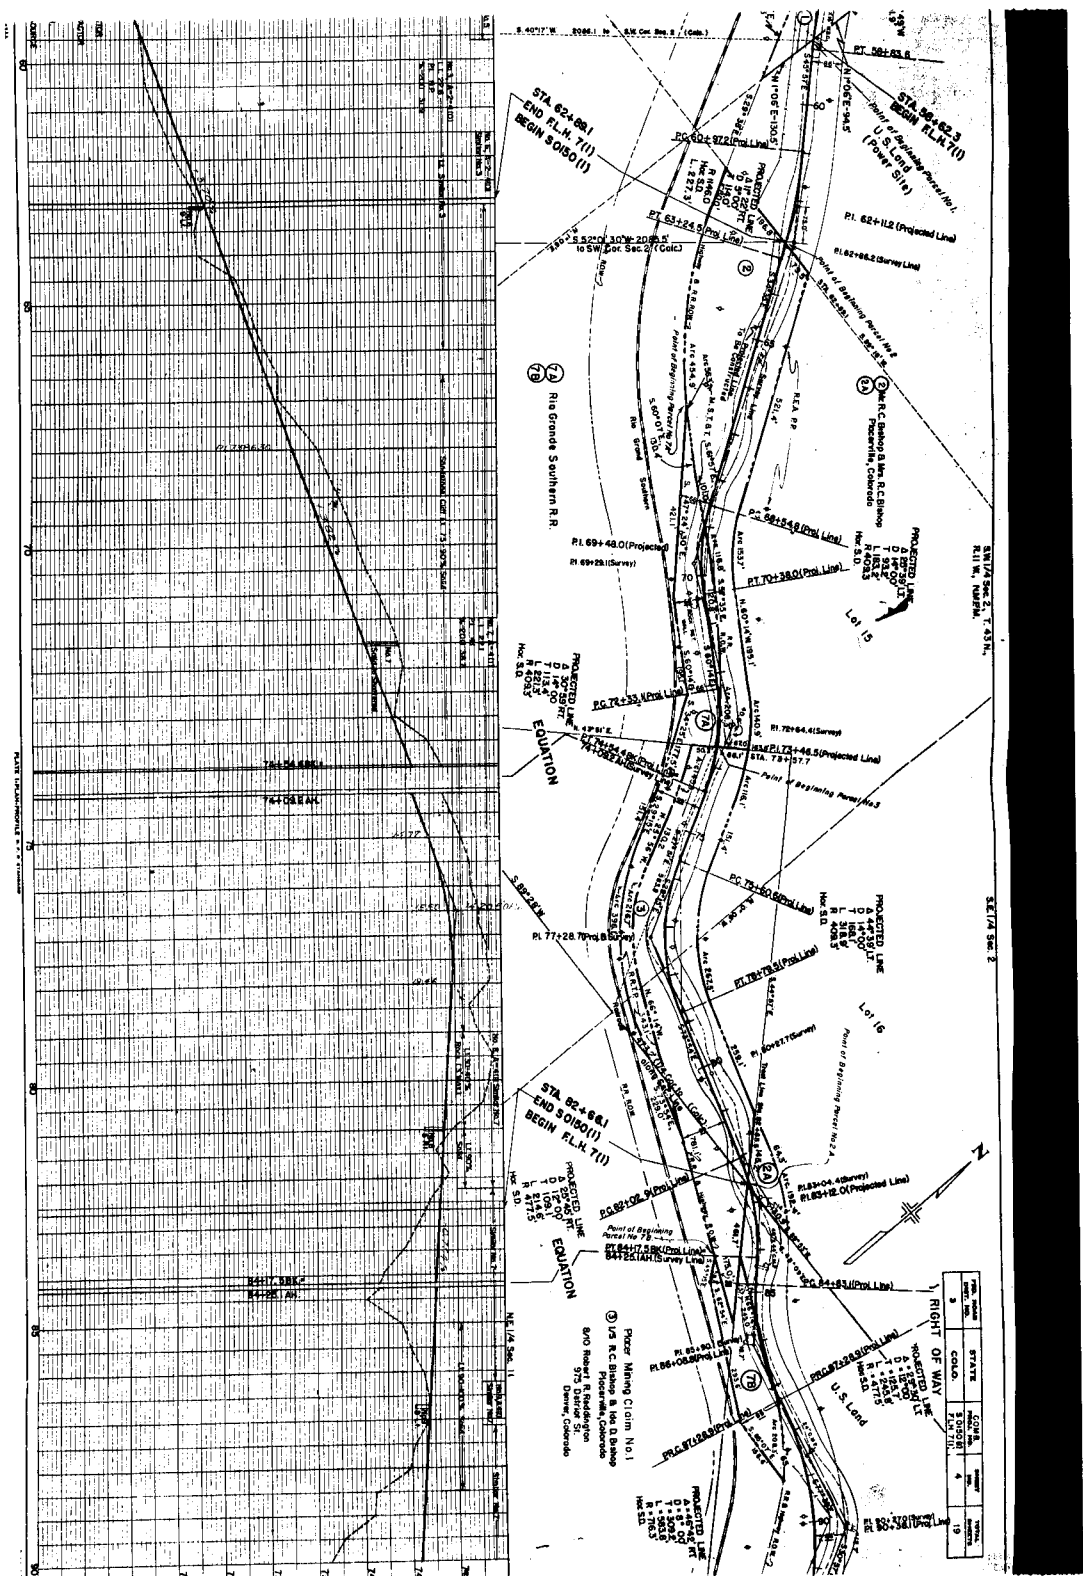

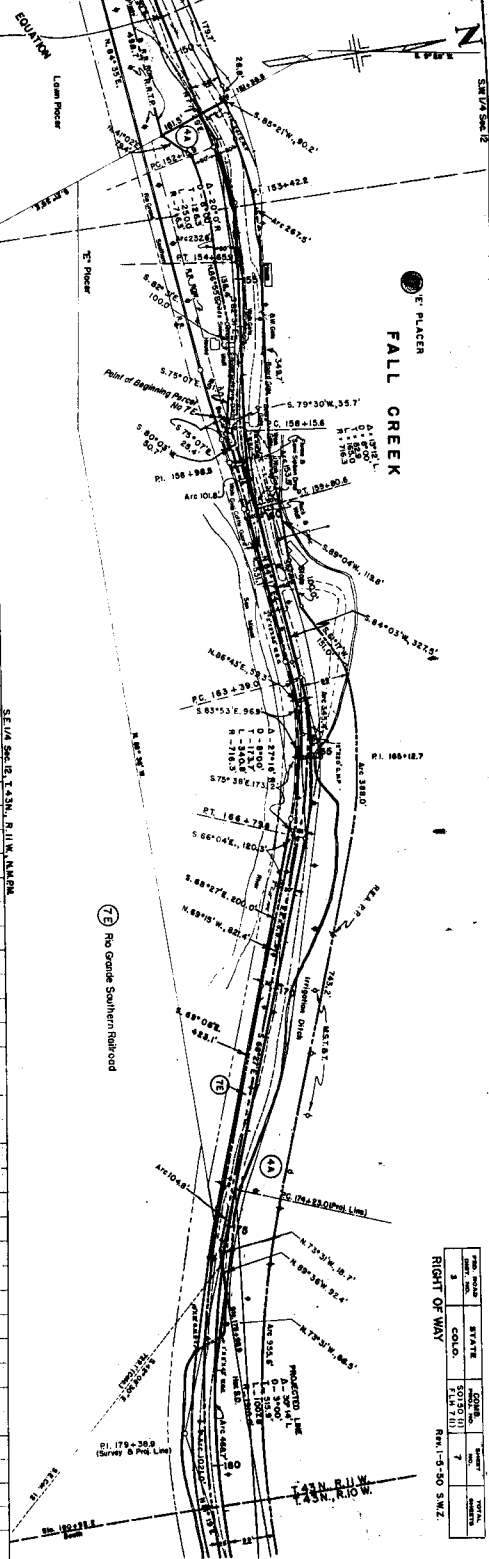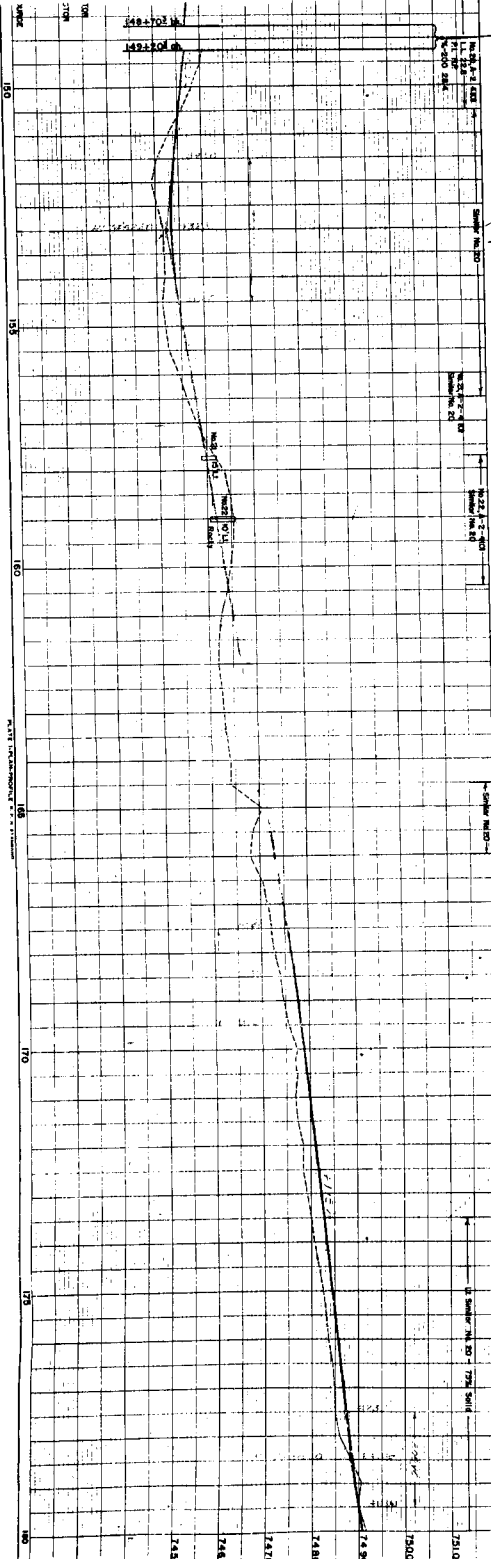



RIGHT OF WAY					
REV. 1-30 SWZ.					

S.W. 1/4 Sec. 27, T. 43N.,
R. 10W., N.M.P.M.

S.W. 1/4 Sec. 7, T. 43N.,
R. 10W., N.M.P.M.

PLACER

S.W. 1/4 Sec. 7			
Reel I-D-50 S.W. 1/2			

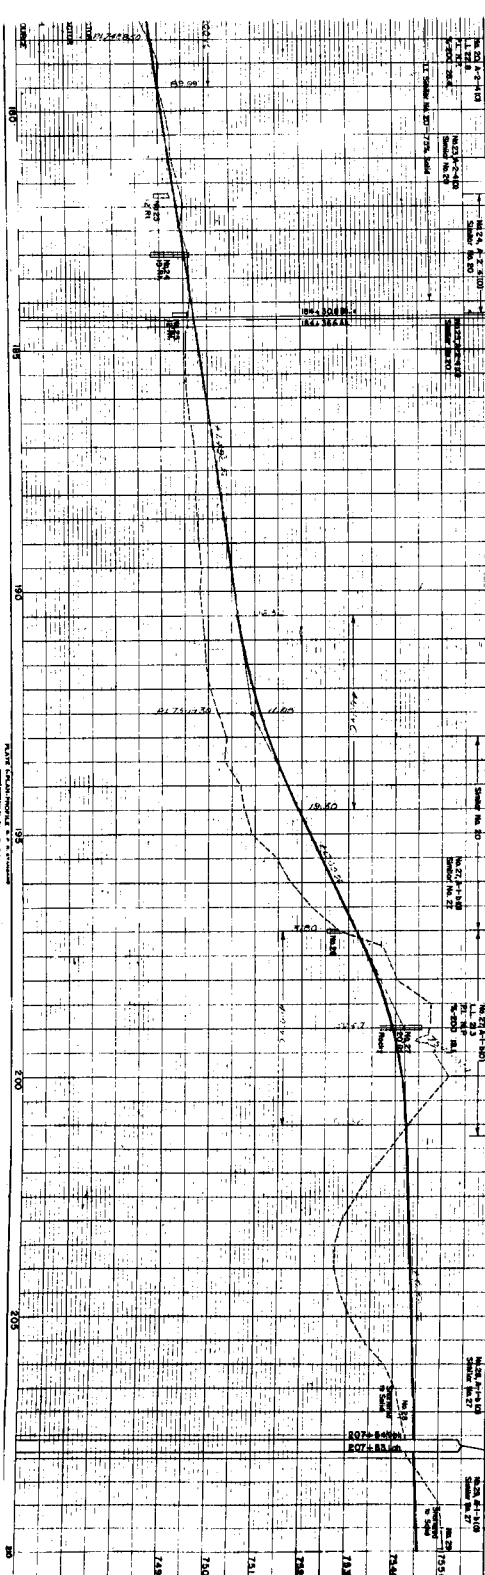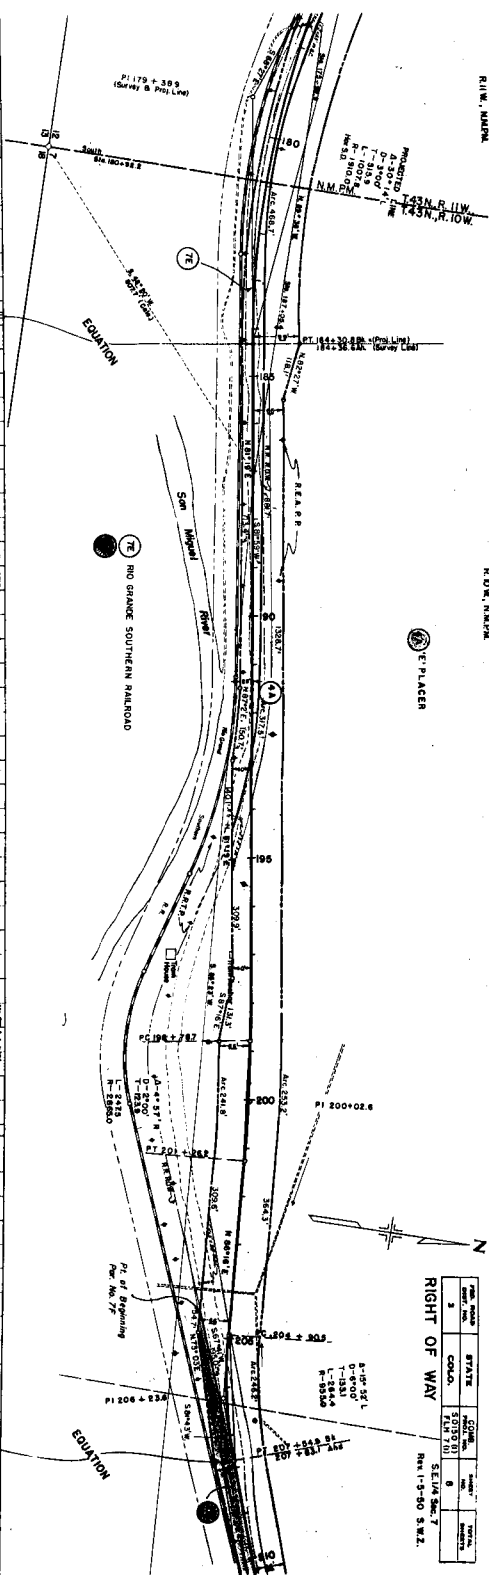


N.W. 1/4 Sec. 17

N.E. 1/4 Sec. 17

S.E. 1/4 Sec. 17, T. 43N.,
R. 10 W. Meeting


RIGHT OF WAY

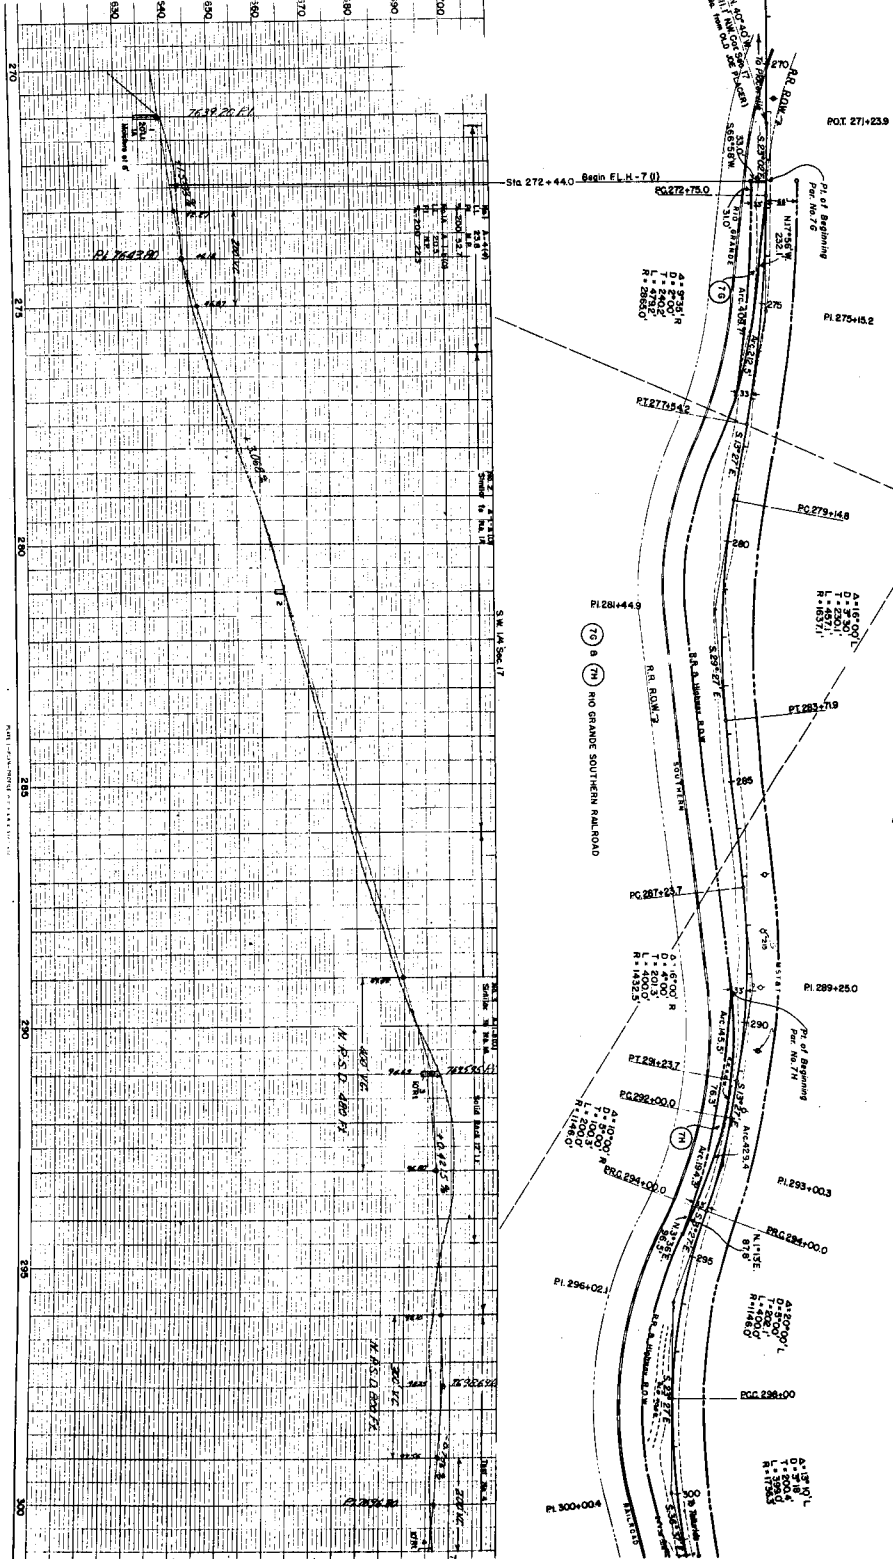


SE 1/4 Sec. 17



SW 1/4 Sec. 21

TO. ROAD DIST. NO.	STATE	COUNTY AND NO.	SHEET NO.	TOTAL SHEET
3	COLOR.	503070'S (L.H. 70)	11	15

RIGHT OF WAY

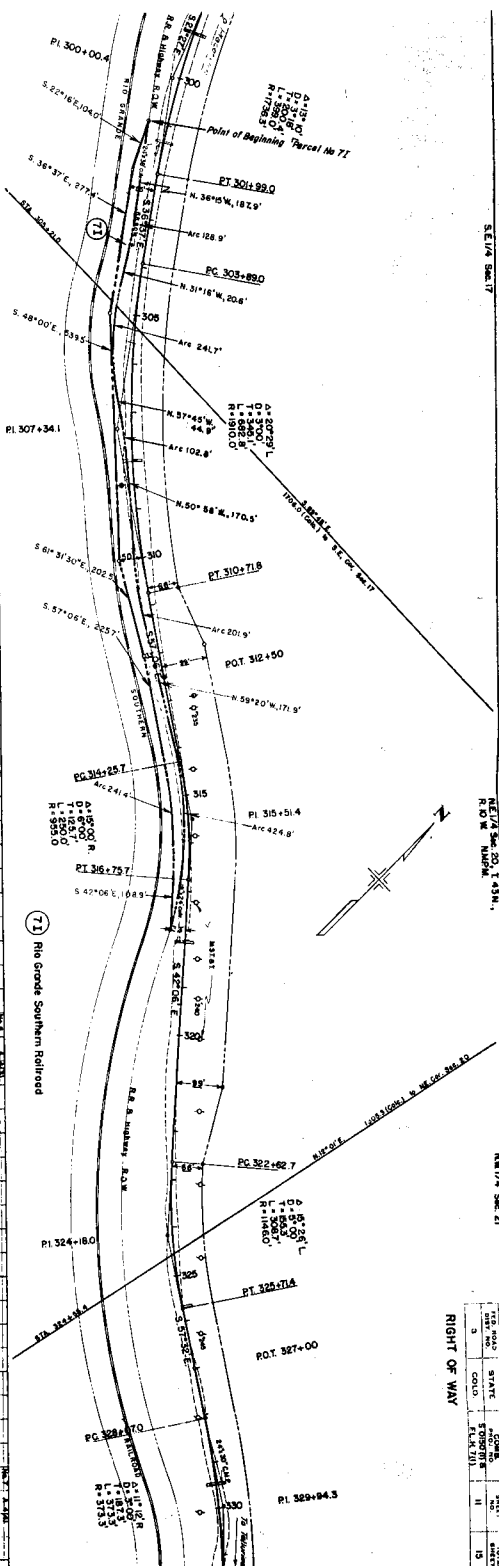


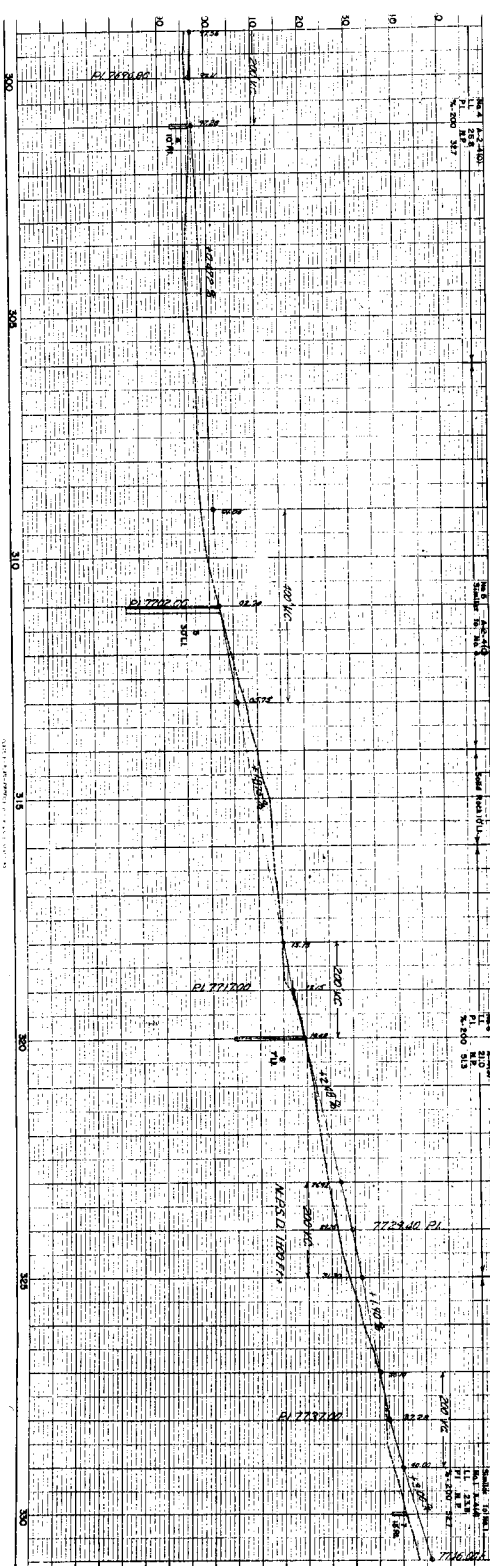


RIGHT OF WAY

(7A) Rio Grande Southern Railroad

END FL. H. T. / BEGIN S. 500' /
 358+75
 American Corporation
 Durango, Colorado

PI 347+32.0

PI 355+40.7

358+75

PC 358+91.4

PT 357+89.0

PC 352+30.7

PT 331+80.3

PC 342+30.7

PT 335+00

PI 329+84.3





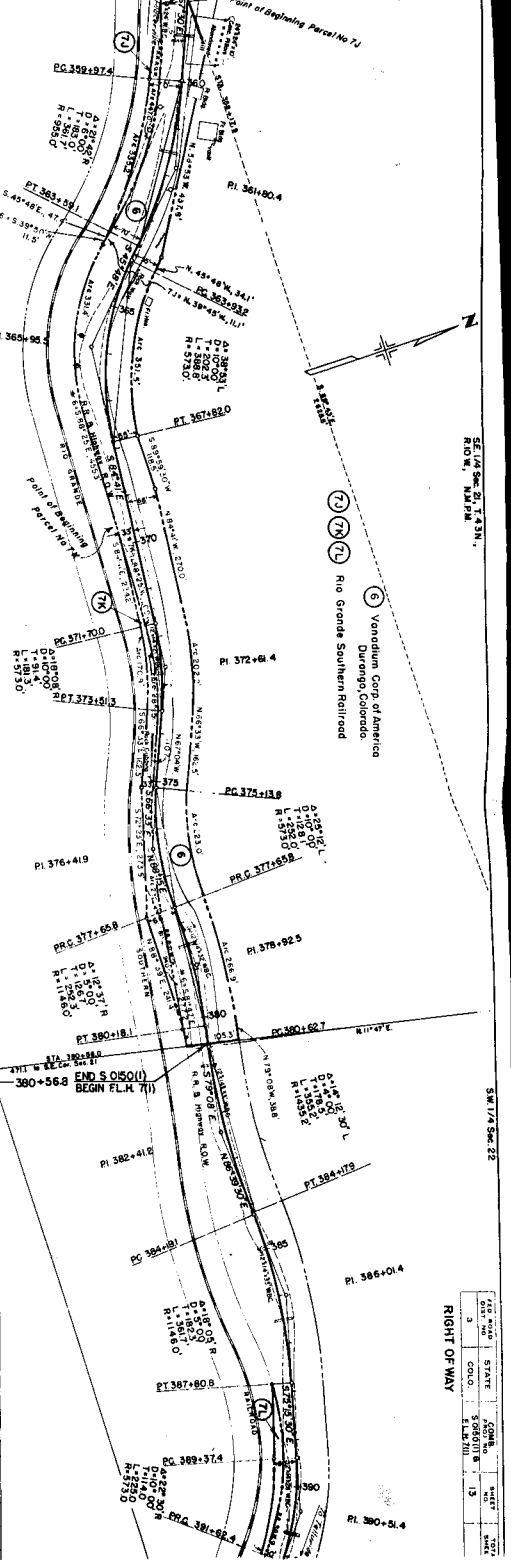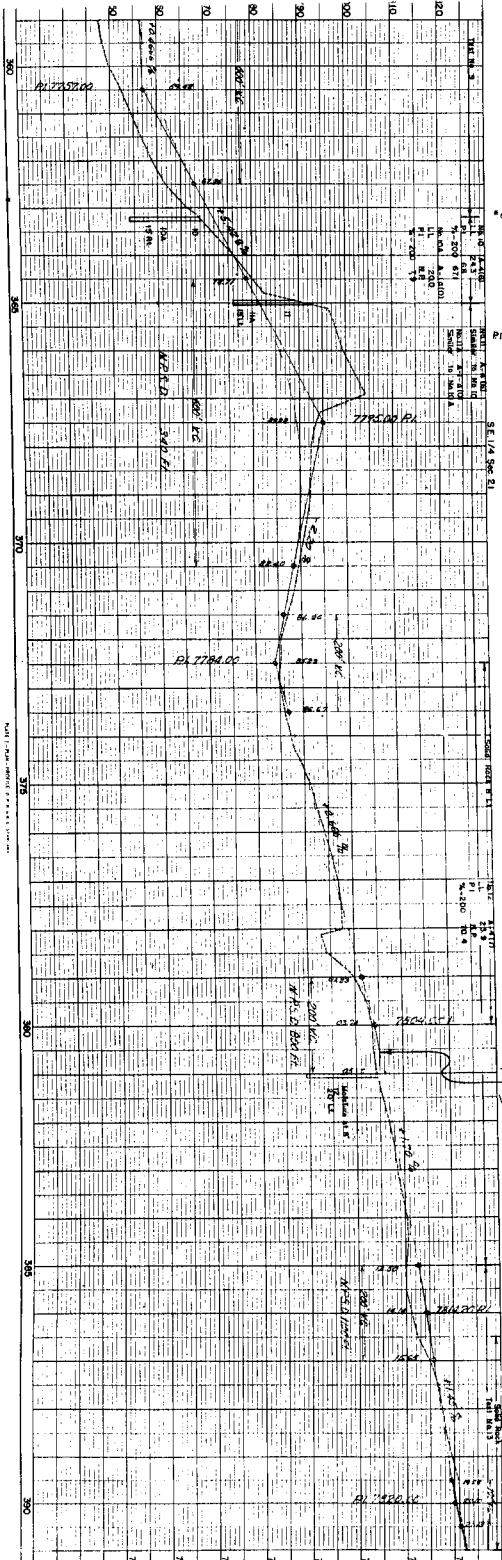


SW 1/4 Sec. 22

FILE NO.	STATE	ADJ. NO.	SHEET NO.	DATE
3	COLO.	13		

RIGHT OF WAY



Vanadium Corp. of America
Durango, Colorado
Rio Grande Southern Railroad

BEGIN FL.R. 7(1)

PC 352+37.4


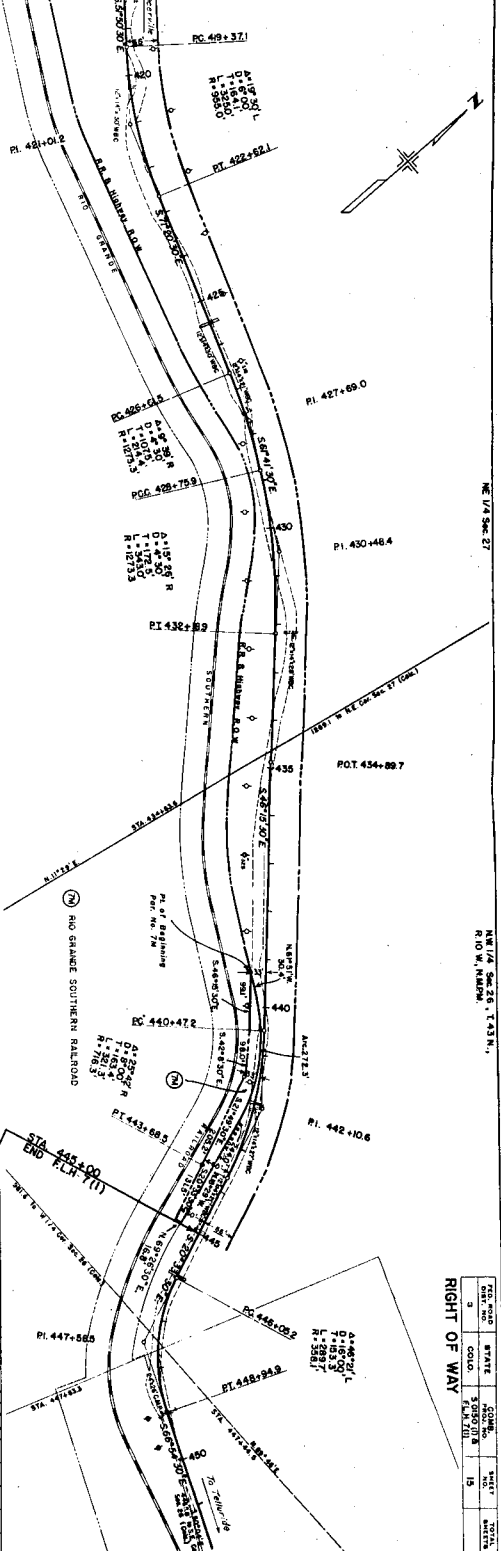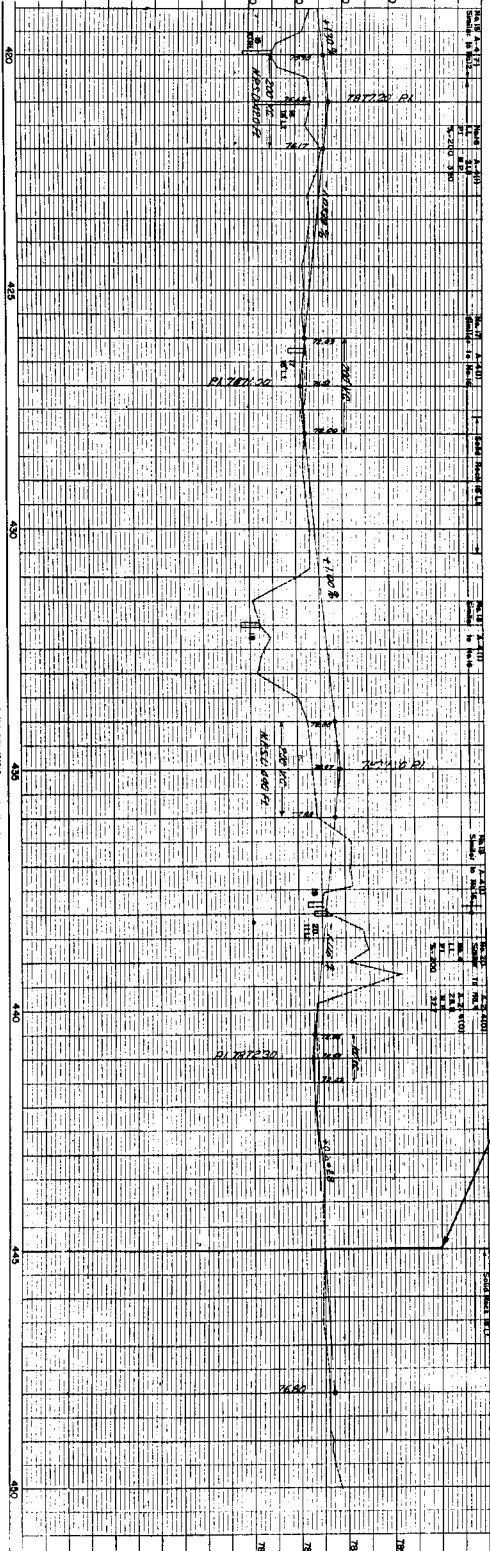

FED. ROAD DIST. NO.	STATE	COMB. PROJ. NO.	SHEET NO.	TOTAL SHEETS

COMB.
SO150 (1)
FLH 7 (1)

FILE NO.	STATE	COMB	SHEET
DATE		NO. OF PG.	NO.
3	COLORADO	50350 (1)	2
		PLAT (1)	1

RIGHT OF WAY

Rev. 11-6-49 S.W.2
REV. 1-5-50 S.W.2

[illegible]