

[illegible]


PLAN AND PROFILE OF PROPOSED:
FEDERAL AID PROJECT NO. S 0153 (14)
STATE HIGHWAY NO. 14
MONTEZUMA COUNTY
RIGHT OF WAY

V-FILE

SCALES OF ORIGINAL DRAWINGS
 ON PLAN 1 IN = 100 FT
 ON PROFILE 1 IN = 10 FT
 GRADE LINE ON PROFILE IS SHOWN AS GRADE OF FINISHED ROAD
 LENGTH OF PROJECT = 0.516 MILES (ROW)

FILE COPY-DO NOT
REMOVE FROM OFFICE

STA. 1260 + 00 END
CONST. S 0153 (14)

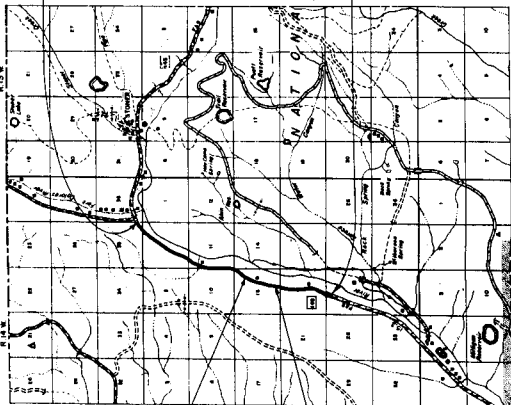

SCALE OF MILES

R.O.W. TABULATION OF PROPERTIES IN MONTEZUMA COUNTY S.H.No. 145 PROJ. SO153(14)

R.O.W. TABULATION OF PROPERTIES IN MONTEZUMA COUNTY S.H.No. 145 PROJ. SOI53(14)															
PARCEL NO.	OWNER	ADDRESS	LOCATION	AREA IN PARCEL	ACRES TO BE ACQUIRED	ACCESS RIGHTS IN L.F.T.	DATE OF LAND ACQUISITION	DATE OF MEMORANDUM OF OWNERSHIP	APPRAISALS NO. 1 NO. 2	RIGHT OF WAY EGRESS					
										L.A.D AMOUNT	DAMAGES - METER	IMPROVE - METERS	TOTAL		
	DUNNALL TRULSEN % OLIVE TRULSEN, Guardian	DOLORES, COLORADO	7.80N.R.14W.N.42E.M. EAST 1/2 SEC 22	7.928	.0095										

NO.	DATE	BY	CHKD.	APP'D.	FILE NO.	REVISION
1						
2						
RIGHT OF WAY
WEST FORK DOLORES RIVER - SOUTH

P.O.T. 1230 + 25.1 A.M.

1230

1235

ALG. SEC. 20.0'

EQUATION

$\Delta = 18^{\circ}20' R$
 $D = 4^{\circ}00'$
 $L = 251.1'$
 $R = 1432.5'$

P.C. 1227 + 25.8

1225

P.T. 1223 + 50.0

1220

P.C. 1219 + 00.0

1215

$\Delta = 5^{\circ}30' L$
 $D = 0^{\circ}30'$
 $L = 100.0'$
 $R = 11480.0'$

1210

STA 1217 + 25
BEGIN R.O.W. 50153(4)

Point of Beginning Parcel No. 1
Tie: Approximately east - 774.2' to N.W. Cor. of
SW 1/4 NE 1/4 Sec. 22, T.38N., R.14W., N.M.P.M.

① DUWALL, TRUESSEN
% Olive Truesen (guardian)
Doles, Colorado.

P.O.C. 1217 + 25

P.L. 1213 + 50.4

P.L. 1221 + 25.5

SE 1/4 Sec. 22,
T.38N., R.14W., N.M.P.M.

1235

1230

1225

1220

1215

1210

NO.	DATE	BY	CHKD.	APP'D.	FILE NO.	REVISION
1						
2						
PROFILE	DATE	BY	CHKD.	APP'D.	FILE NO.	REVISION

DATE	NO.	REVISED	NO.
5	50153 (14)	4	
RIGHT OF WAY			

NE 1/4 Sec. 27
T.38N., R.14W., N.M.P.M.

NW 1/4 Sec. 27
T.38N., R.14W., N.M.P.M.

SW 1/4 Sec. 22
T.38N., R.14W., N.M.P.M.

SE 1/4 Sec. 22
T.38N., R.14W., N.M.P.M.

④ DUVALL TRUETSON
% Olive Truettson (guardian)
Dolores, Colo.

STA. 1249 + 75
END R.O.W. S.0153(14)


Bearing Equation:
S.13°35' W. BK. =
S.13°41' W. AL.


P.O.I. 1249 + 75

0.24' CH. 19.8' BK.

PLAN	DATE	NO.
5	50153 (14)	4

PROFILE	DATE	NO.
5	50153 (14)	4

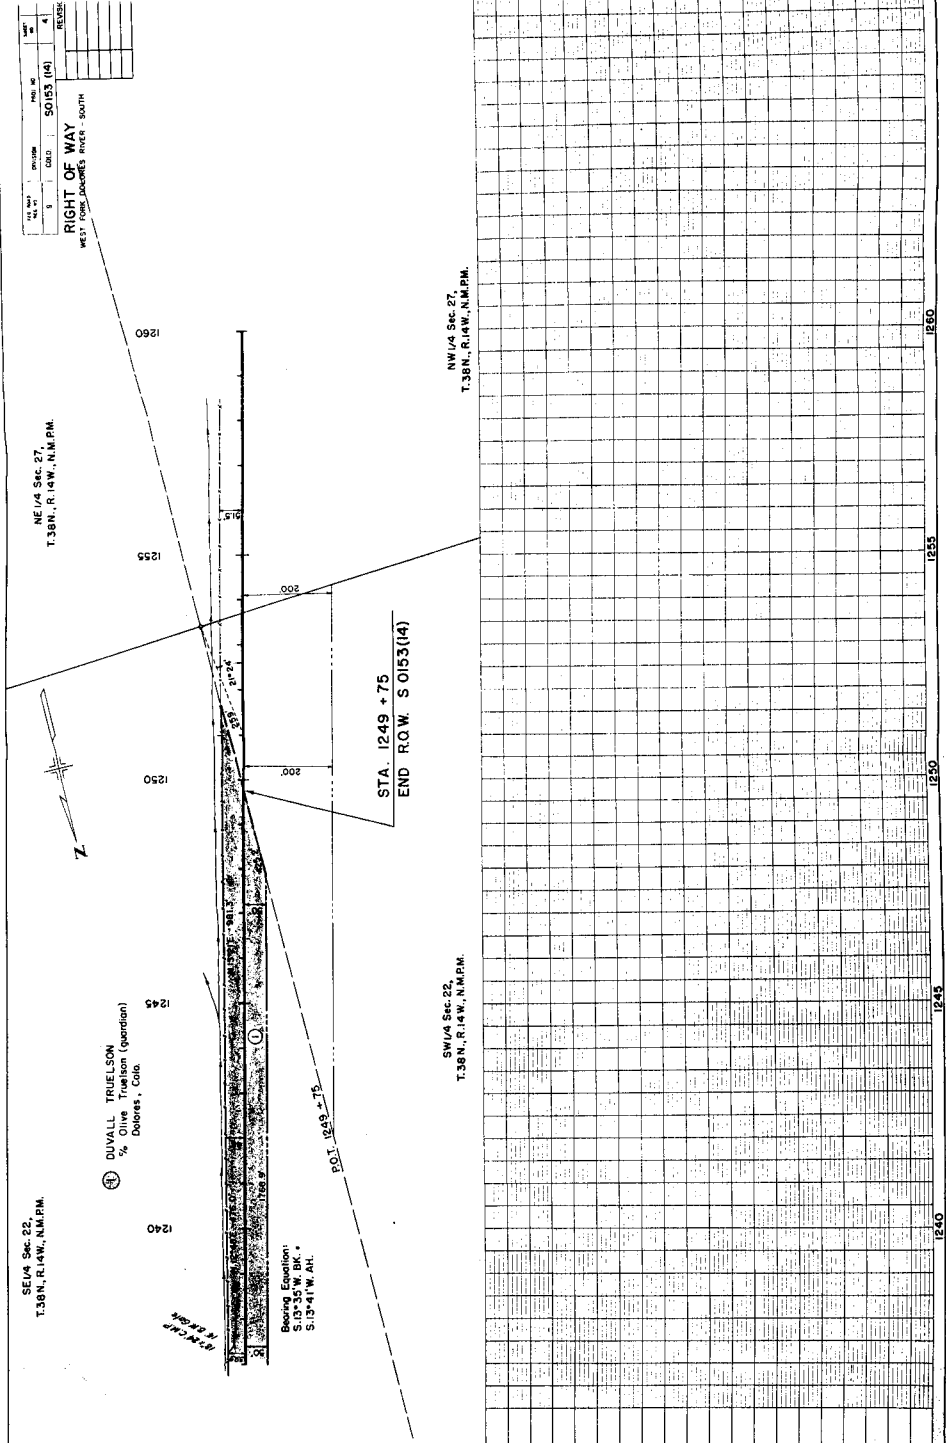

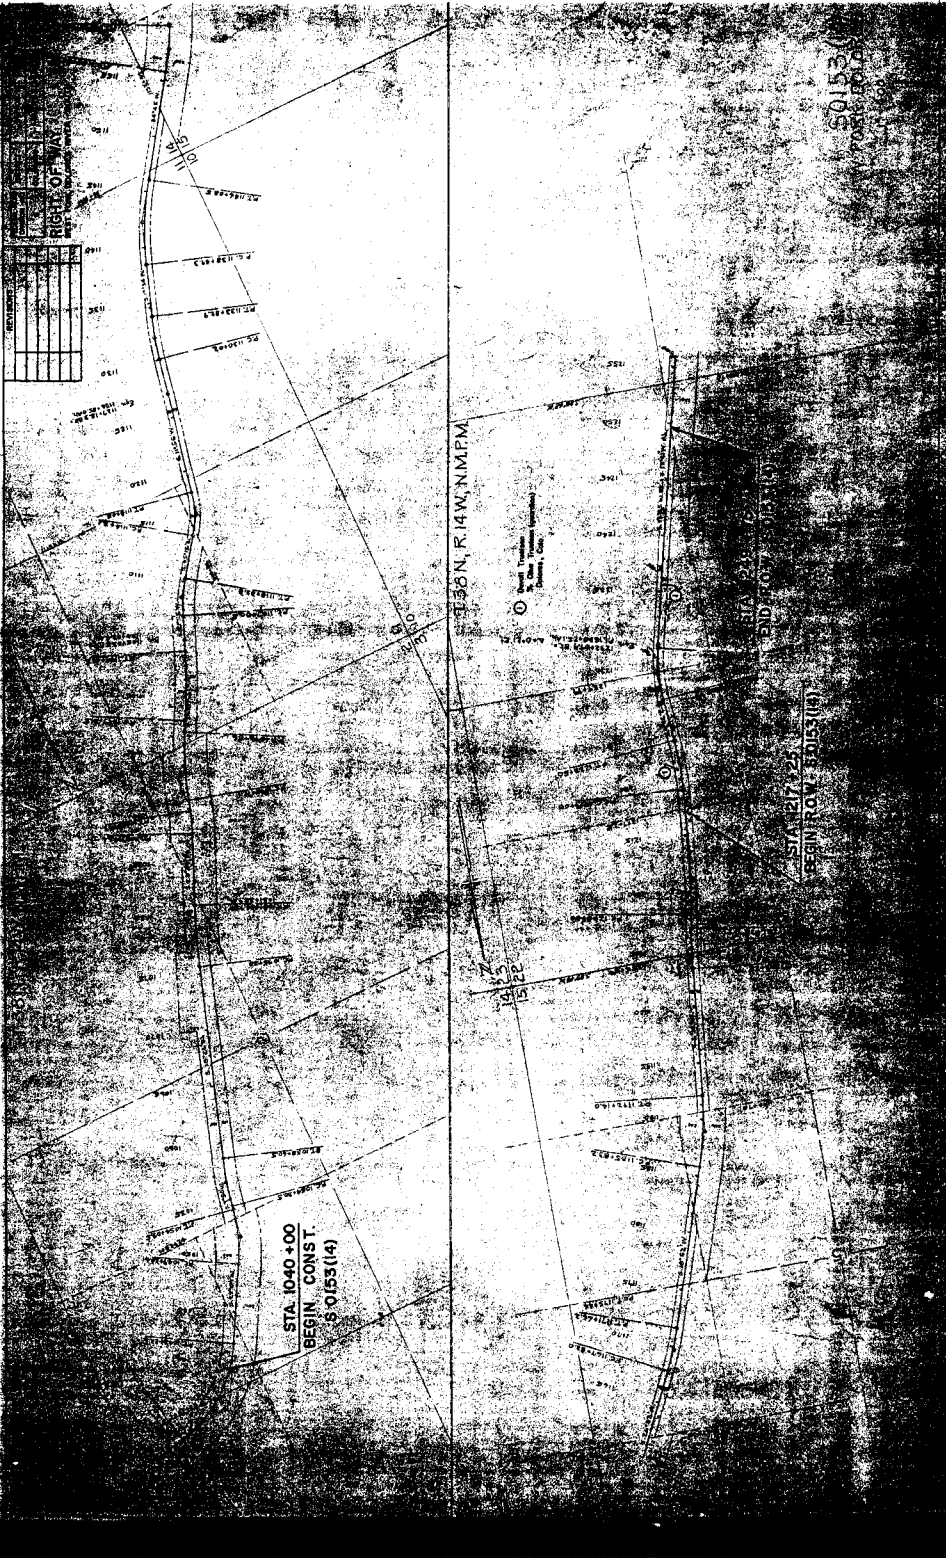

S 0153 (14)

STA 1040+00
BEGIN CONST.
S 0153 (14)

S 0153 (14)
S 0153 (15)

STA 1217+25
BEGIN ROW
S 0153 (15)