


DEPARTMENT OF HIGHWAYS STATE OF COLORADO

U.S. FOREST LAND
FEDERAL AID PROJECT NO. S 0153 (20)
STATE HIGHWAY NO. 145
DOLORES & SAN MIGUEL COUNTIES

CONVENTIONAL SIGNS

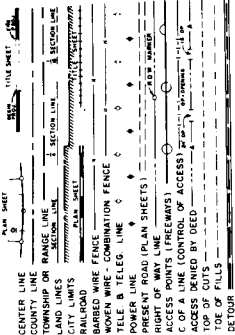

SECTION	DIVISION	PROJECT NO.	SHEET
5	COLORADO	S 0153(20)	1

RIGHT OF WAY
NOTES OF RICO


SERIAL NO.

INDEX OF SHEETS

SHEET NO. 1 TITLE SHEET
2-26 PLAN & PROFILE

SCALES OF ORIGINAL DRAWINGS
 ON MAPS: 1" = 100 FT.
 ON PROFILE: 1" = 100 FT. HORIZONTAL
 1" = 10' VERTICAL
 GRADE LINE ON PROFILE IS SHOWN AS GRADE OF FINISHED ROAD
 LENGTH OF PROJECT: 12.83 MILES

STA. -95+81.0 BEGIN R.O.W. S 0153 (20) =
 UNCOMPIRE STA 95+81.0 — END S 0153(17) COMET. & R.O.W.
 LAZARD HEAD SUMMIT NORTH
 (U.S. FOREST LAND)

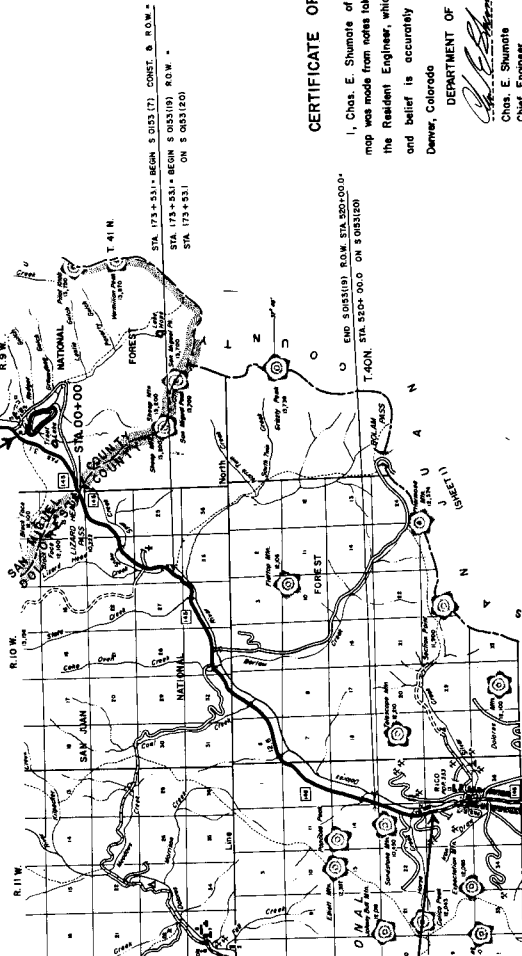

CERTIFICATE OF CHIEF ENGINEER

I, Chas. E. Shumate of Denver, Colorado, hereby certify that this map was made from notes taken during an actual survey made by the Resident Engineer, which work to the best of my knowledge and belief is accurately represented by this map.
 Date: 8-20-57
 DEPARTMENT OF HIGHWAYS, STATE OF COLORADO

Chas. E. Shumate
 Chief Engineer

END R.O.W. S 0153 (20)
 STA. 588+75.5
 (U.S. FOREST LAND)


SCALE OF MILES

LIZARD HEAD SUMMIT-NORTH
UNCOMPANHRE NATIONAL FOREST

⑧ U.S. FOREST LAND


STATION	DATE	BY	REVISIONS
9	9/11/00	COLO	2

RIGHT OF WAY
NORTH OF RICO

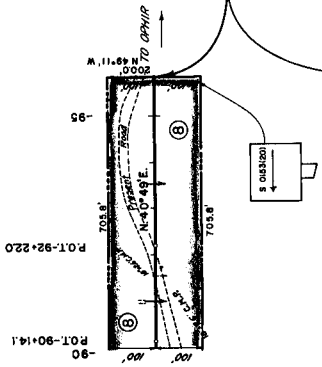

STA -95+81.0 BL. BEGIN S. 0153(20) R.O.W.
STA. 0+00.00 BL. BEGIN C 50 - 0145 - 05

MAIN S. 8
TRAIN FOR

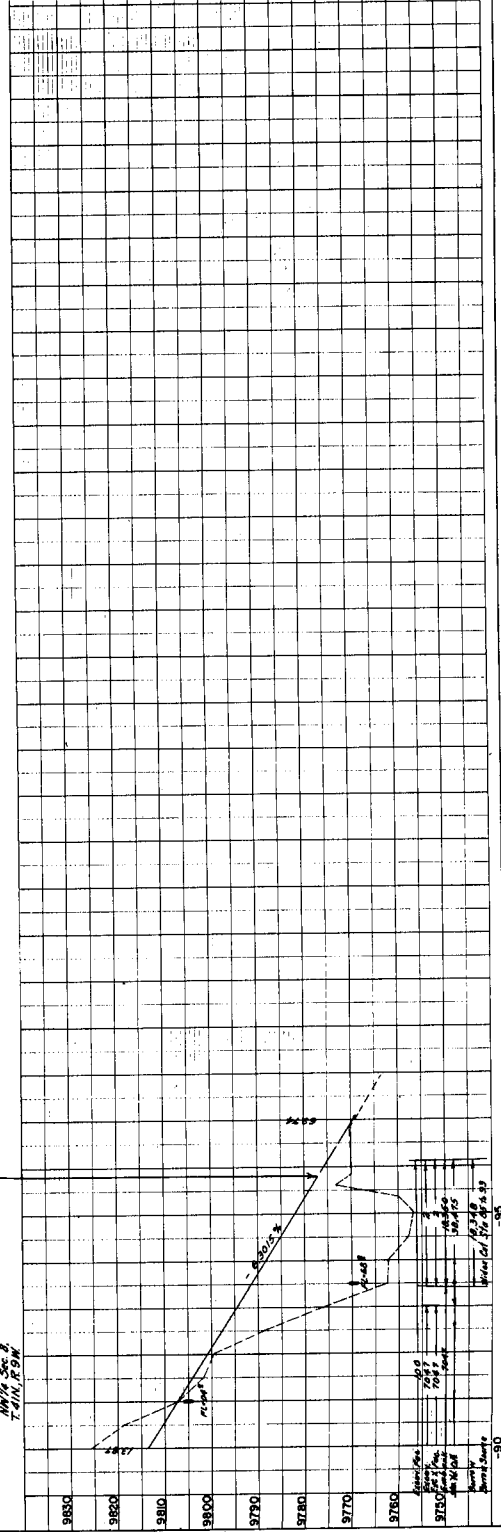


SECTION	PROJ. NO.	SHEET	TOTAL SHEETS

RIGHT OF WAY
NORTH OF RUC

LIZARD HEAD SUMMIT-NORTH
UNCOMPAHGRE NATIONAL FOREST


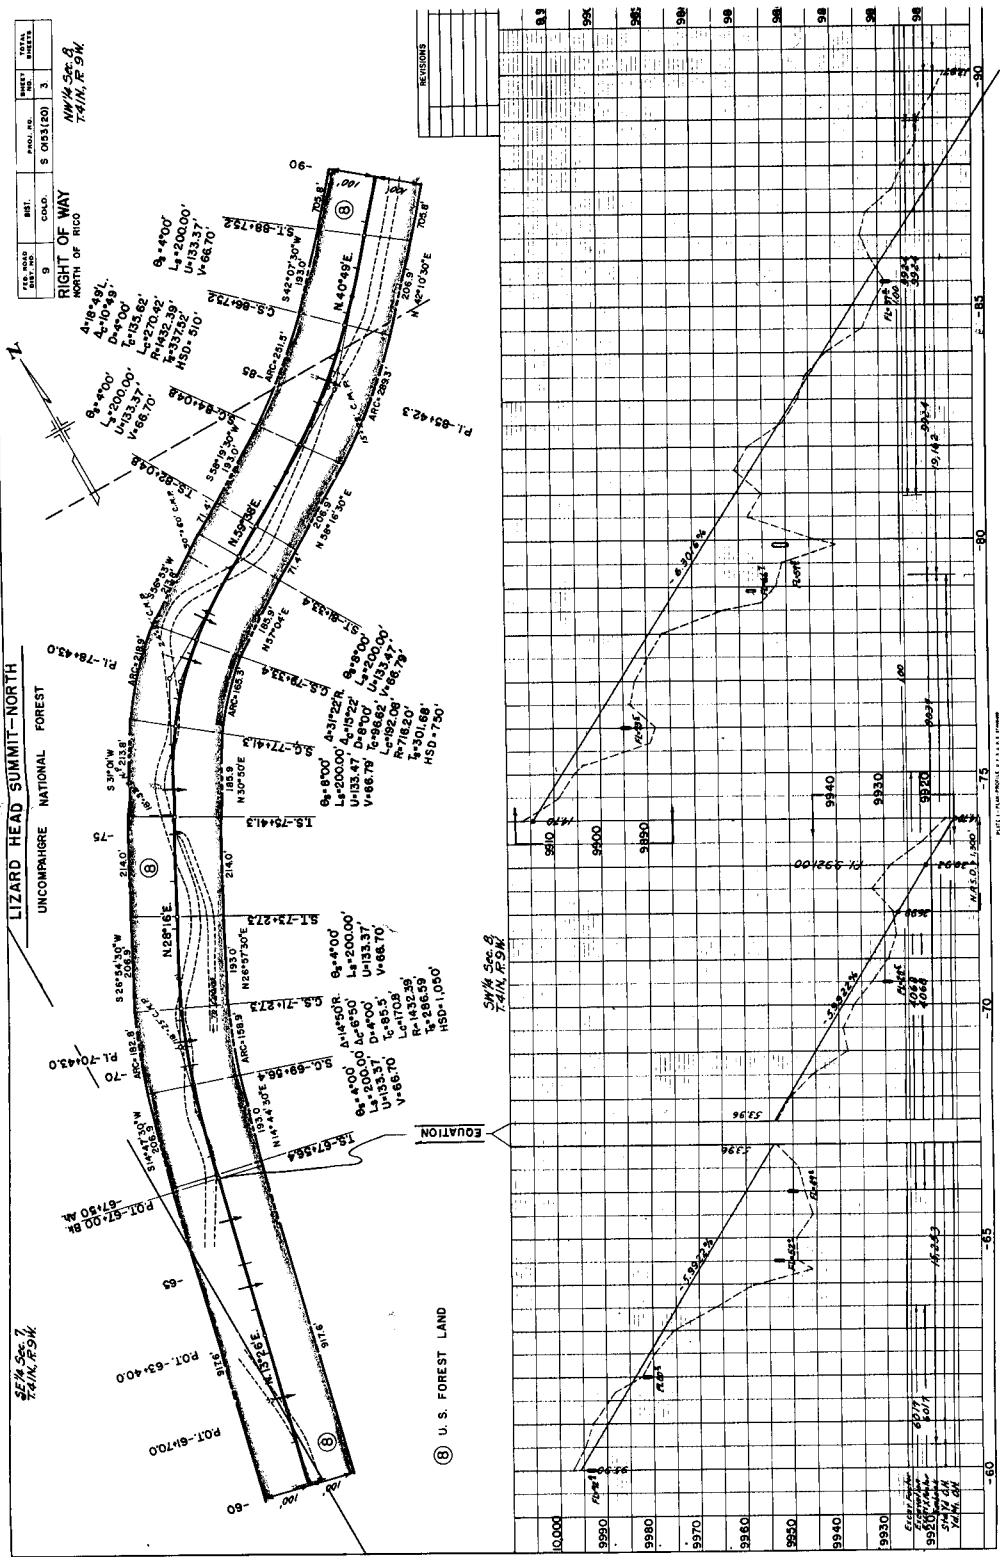

ELEVATIONS
9800
9810
9820
9830
9840
9850
9860
9870
9880
9890
9900
9910
9920
9930
9940
9950


U. S. FOREST LAND

FED. ROAD DIST. NO.	DIST.	PROJ. NO.	SHEET NO.	TOTAL SHEETS
9		S 0153(20)	4	

SE 1/4 Sec. 7,
T. 41 N., R. 9 W.

SW 1/4 Sec. 8,
T41N, R. 9W.

NE 1/4 Sec. 18,
T.41N., R.9W.

Exch. Factor	
Factor	
Exch. Factor	
Embark	
Sta. of O'haul	
Yd. M. O'haul	
Borrow	
Borrow Spaced	


DATE ON FILE


UNCOMPAHGRE	NATIONAL	FOREST
-------------	----------	--------

NE 1/4 Sec 18,
TAIN POW

RIGHT OF WAY
NORTH OF RICO

REG. ROAD DIST. NO.	SHT.	PROJ. NO.	SHEEY NO.	TOTAL SHEETS
9	COLO.	S 0153 (20)	5	

Note: See Sheet No. 14 for Beginning of Project.

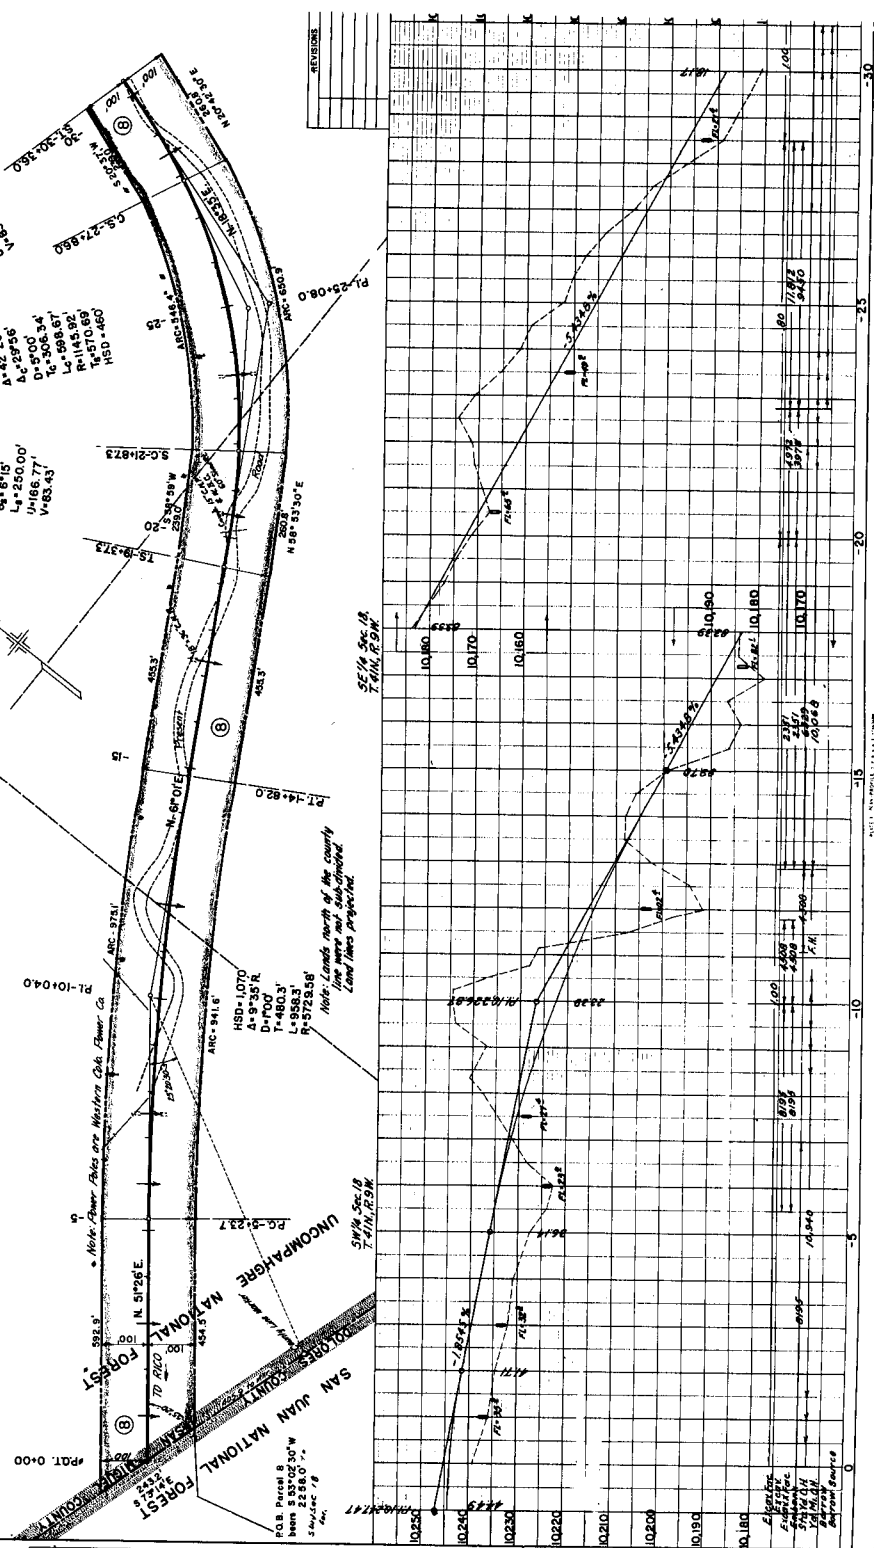



**RIGHT OF WAY
NORTH OF RICO**

SW 1/4 Sec. 24,
T.41N., R.10W.

SAN JUAN NATIONAL FOREST

⑨ U.S. FOREST LAND

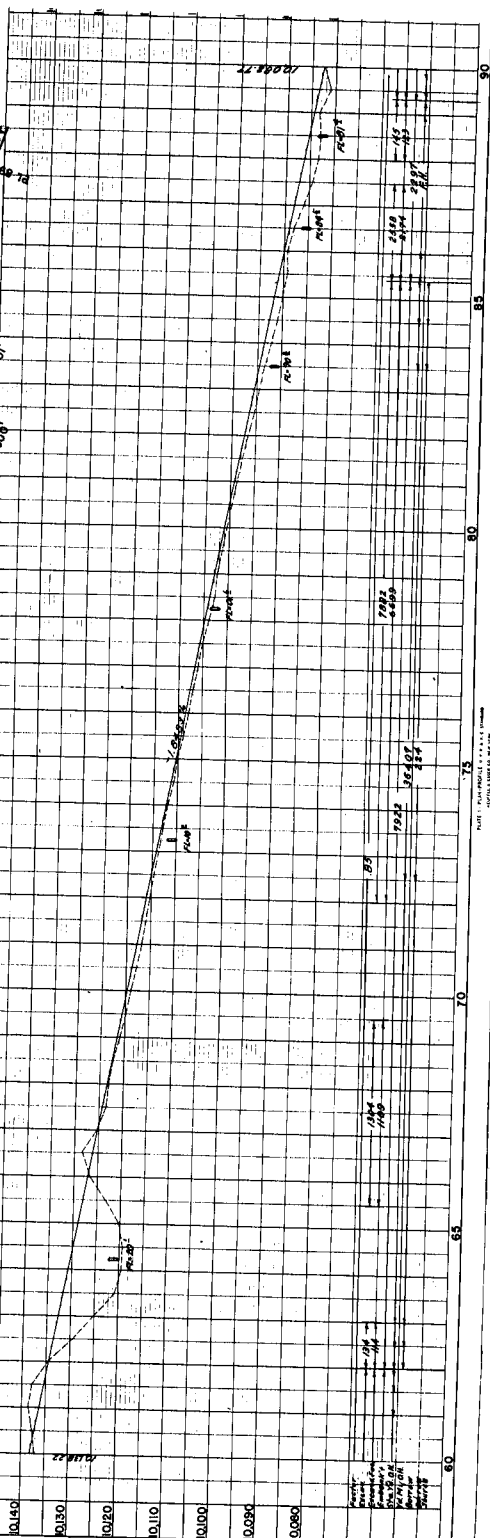
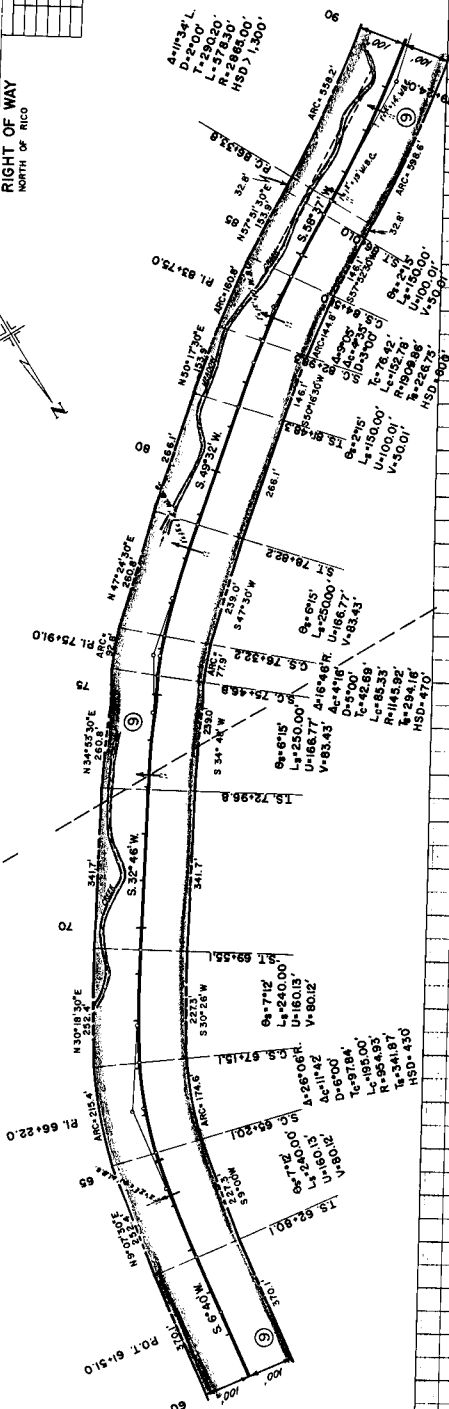




DATE

FIELD NO.	DATE	PROJECT NO.	SHEET NO.	TOTAL SHEETS

RIGHT OF WAY
MOUTH OF RIO

SAN JUAN NATIONAL FOREST

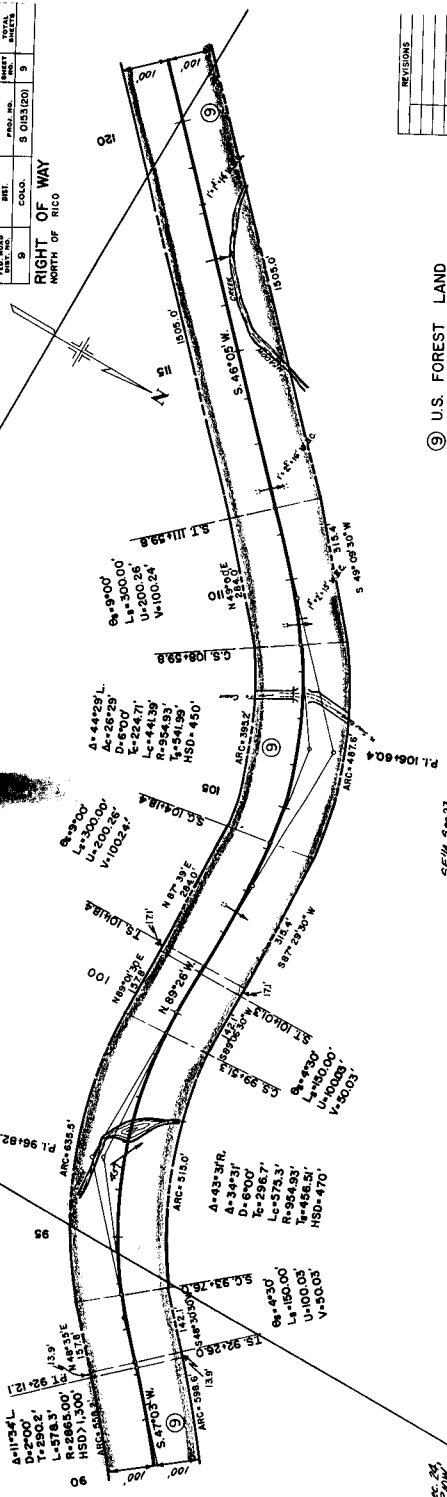


⑨ U.S. FOREST LAND

REVISIONS

SE 1/4 Sec. 23, T4N, R10W

SW 1/4 Sec. 24, T4N, R10W

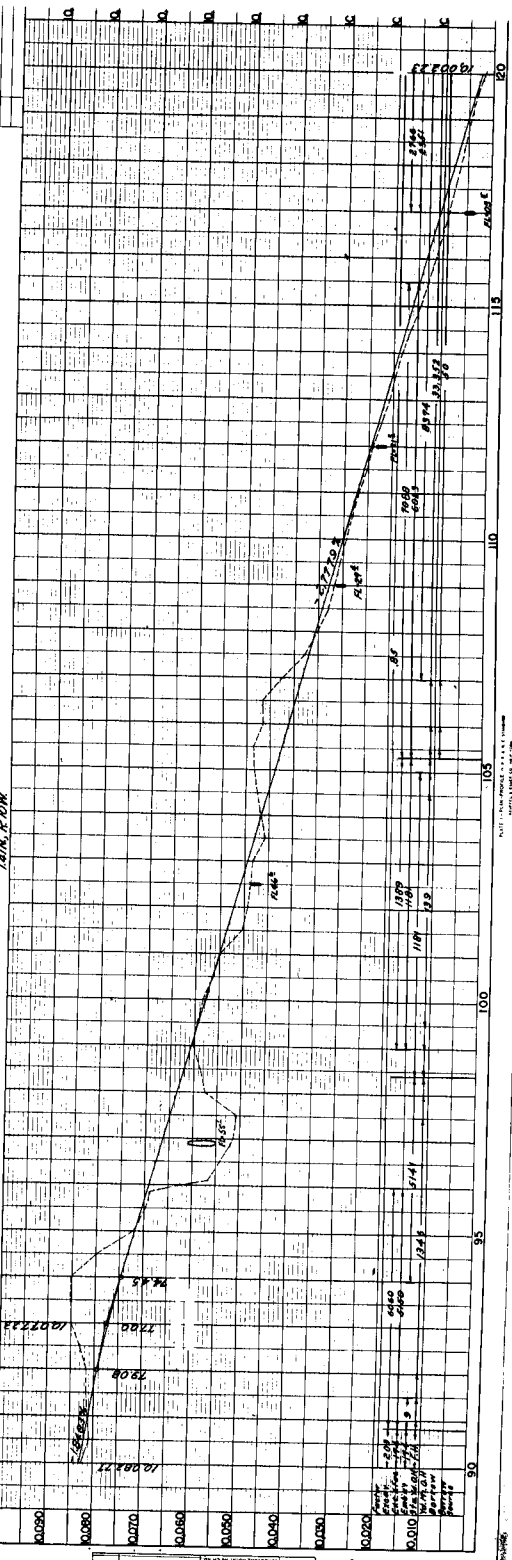

NOT TO SCALE


NE 1/4 Sec. 26,
T41N, R10W

⑨ U.S. FOREST LAND


SAN JUAN NATIONAL FOREST

RIGHT OF WAY
NORTH OF RICO

FILE NO.	SHEET NO.	TOTAL SHEETS
8	10	10

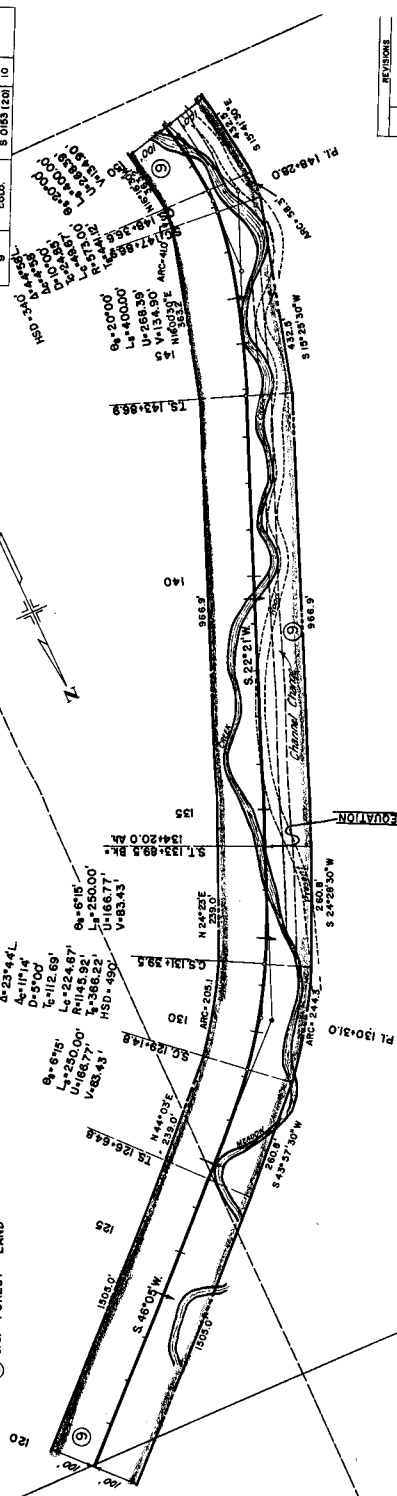

REVISIONS

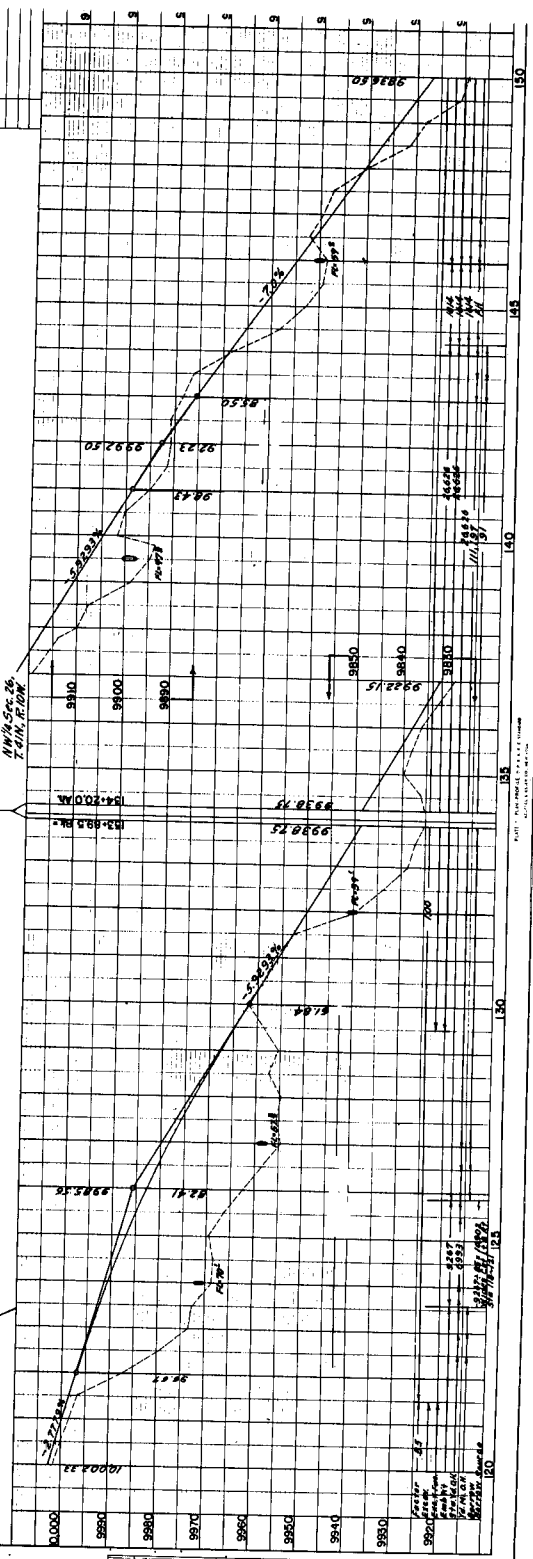




RIGHT OF WAY NORTH OF RICO			
REVISIONS			




SAN JUAN NATIONAL FOREST

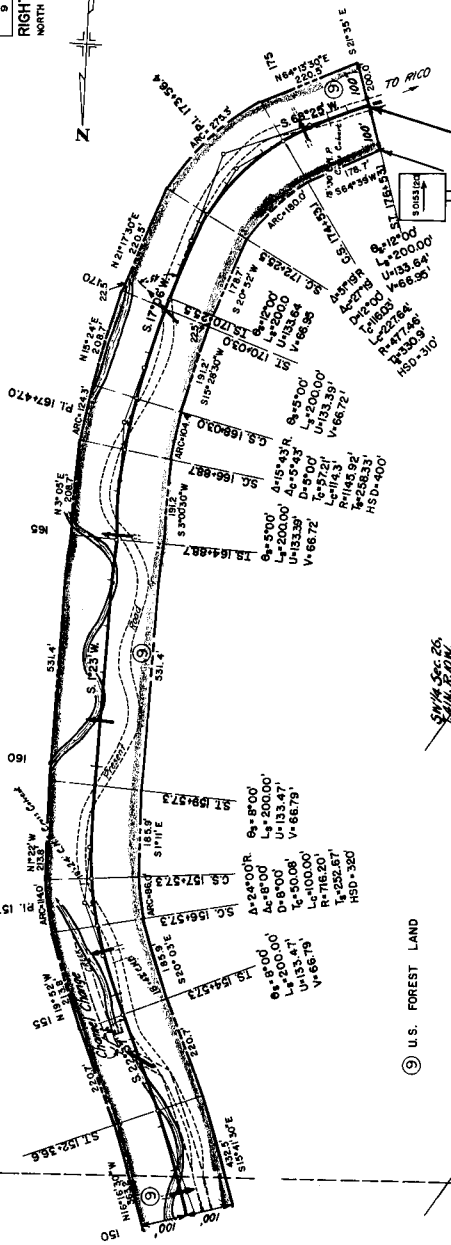

U.S. FOREST LAND

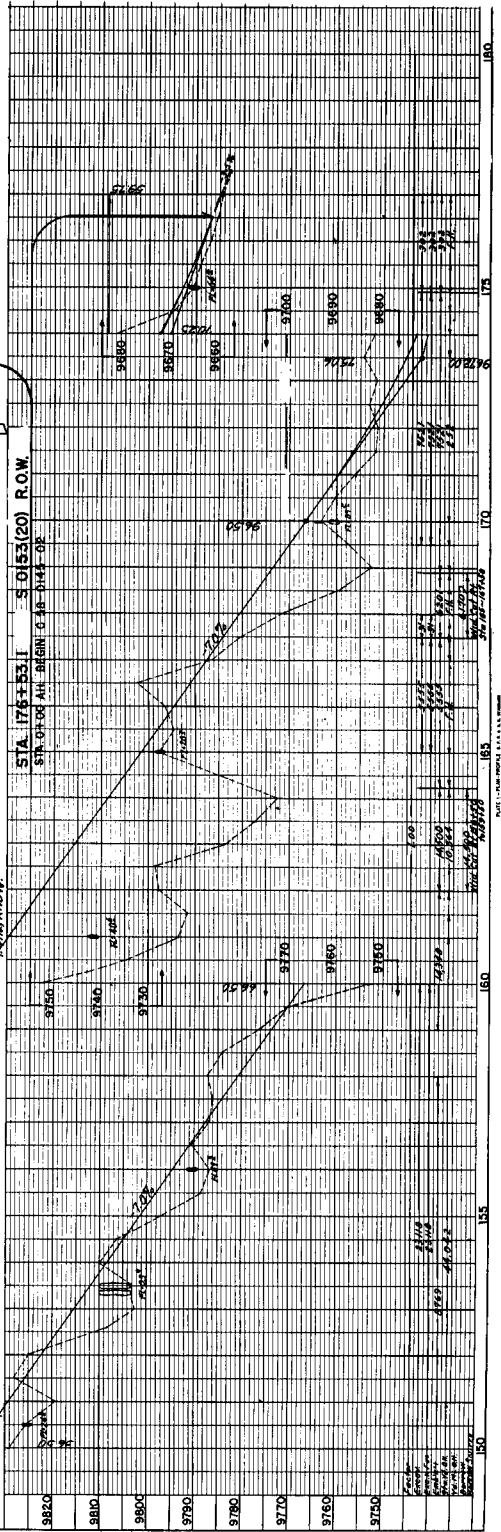


Notes: Power Poles are Property of
The Western Colorado Power Co.

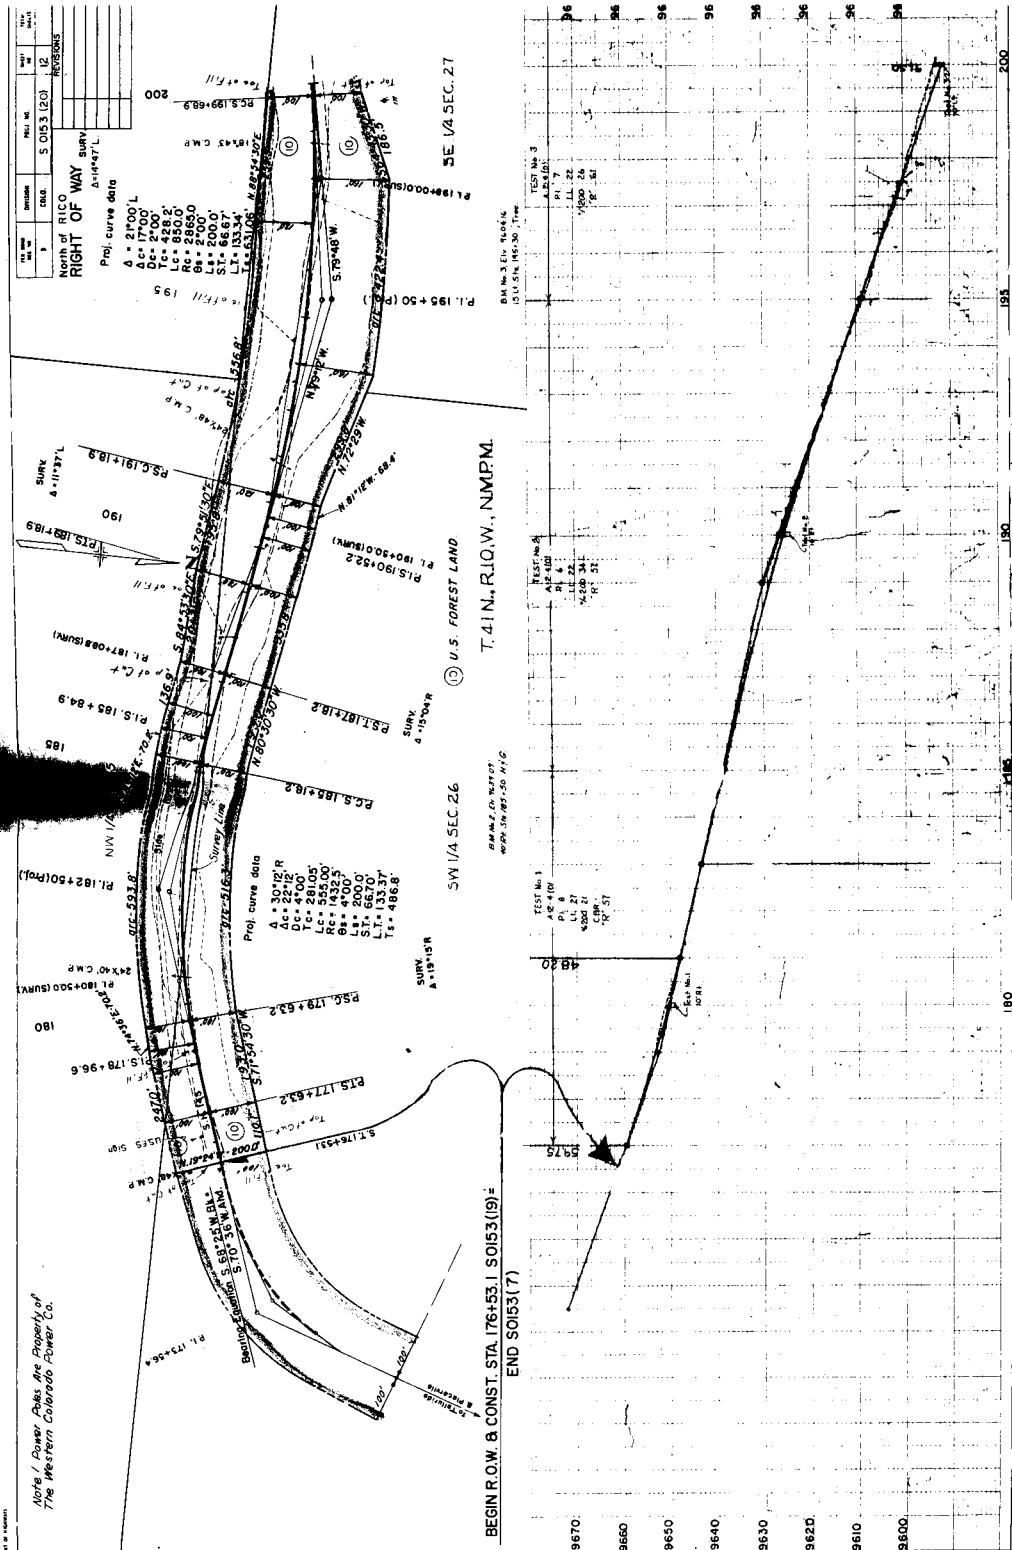

BEGIN R.O.W. & CONST. STA. 176+53.1 SO153(19) =
END SO153(7)

SW 1/4 SEC 26
T.41N., R.10W., N.M.P.M.


SE 1/4 SEC. 27

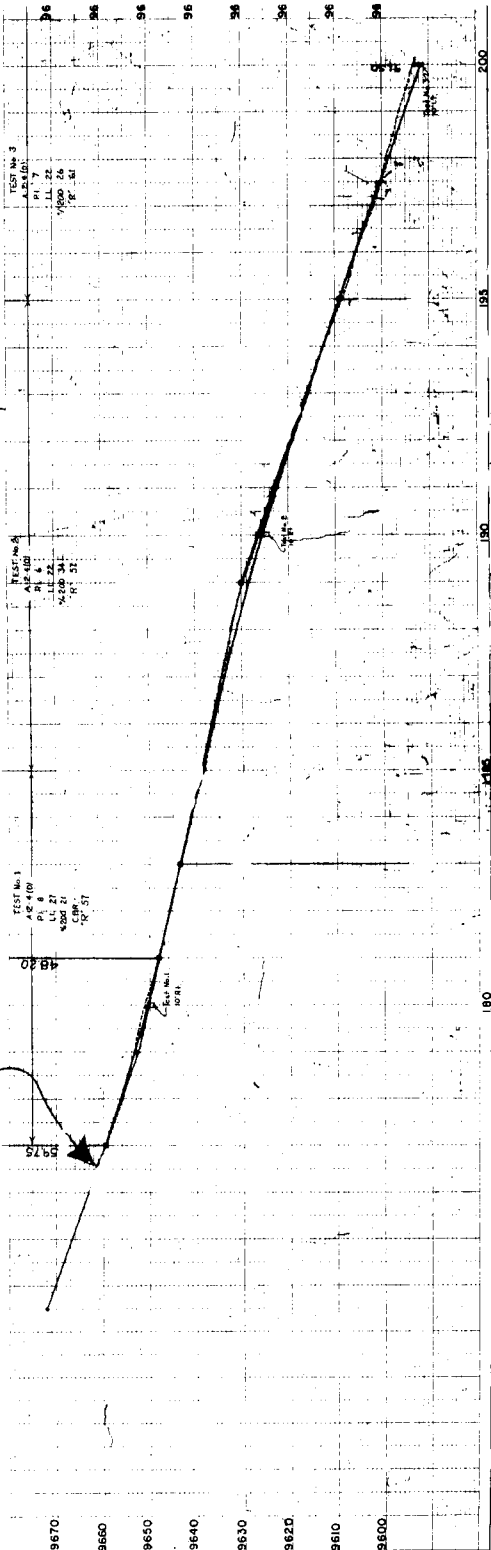




RIGHT OF WAY

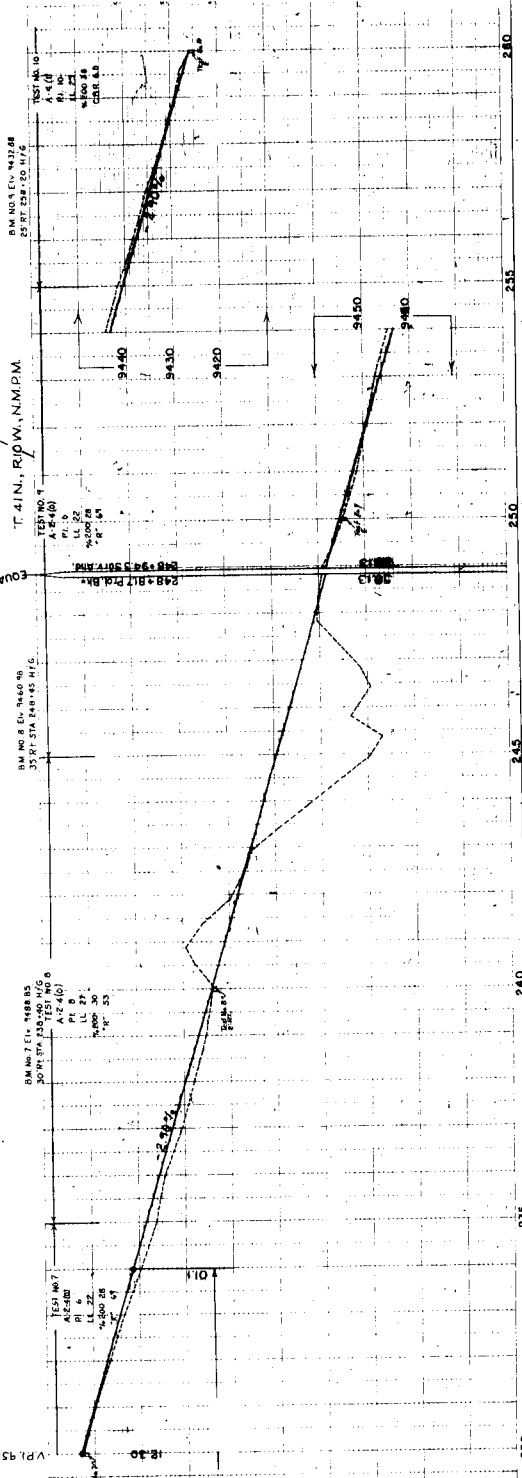



Power Poles Are Property of
Western Colorado Power Company

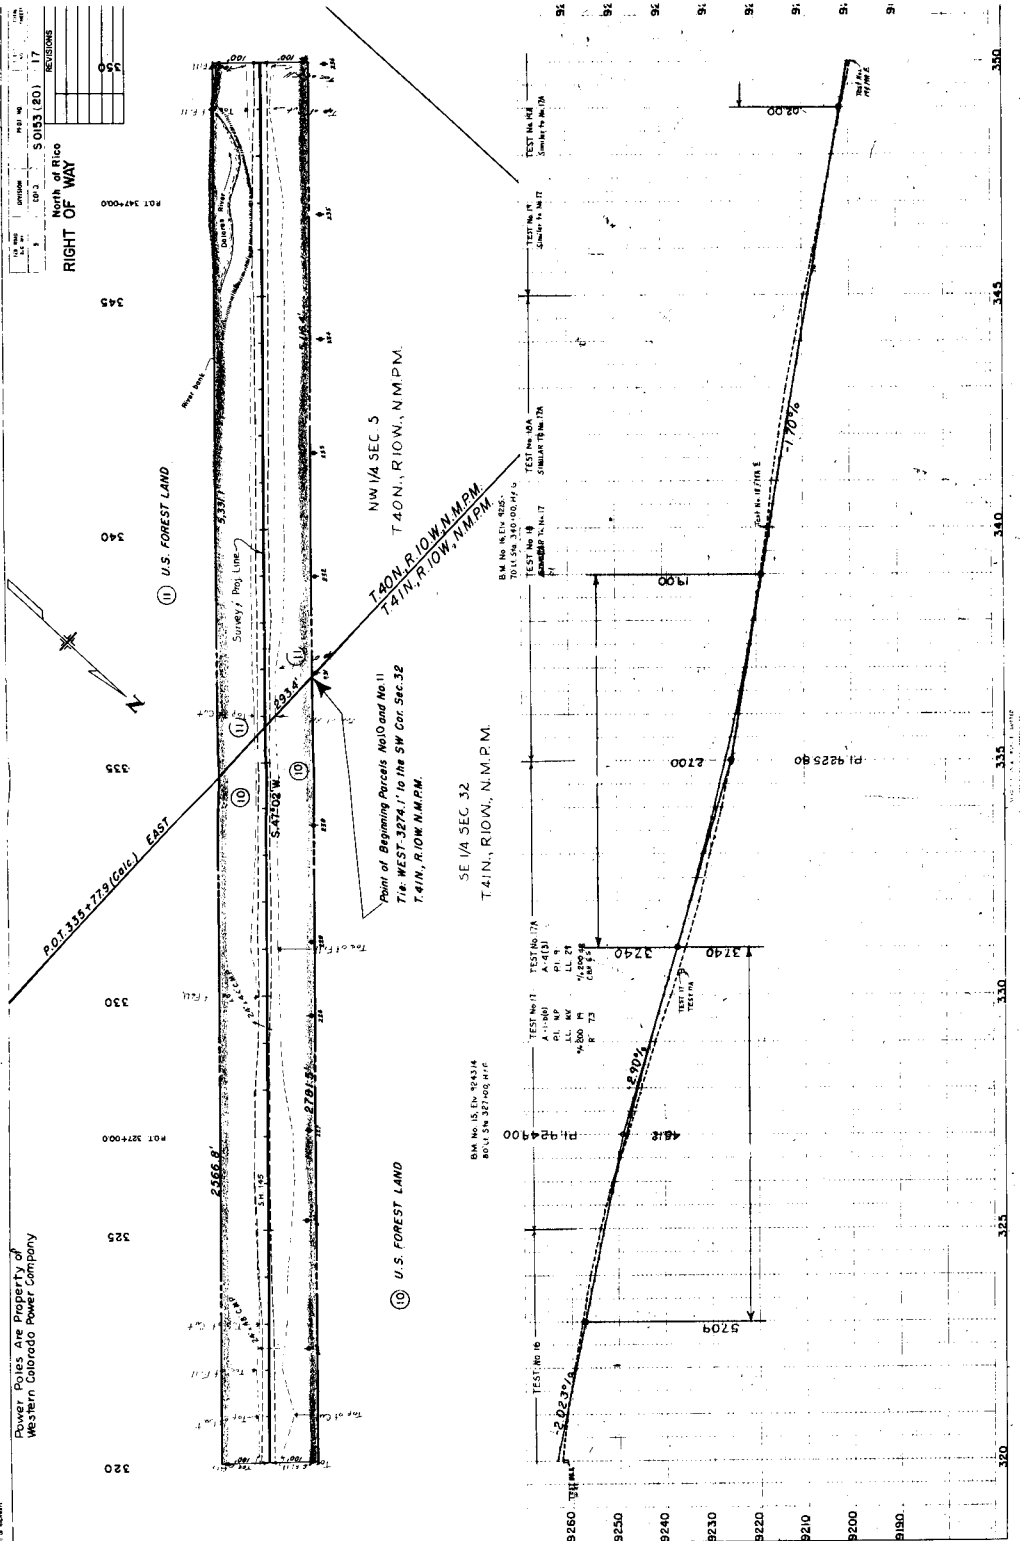

⑪ U. S. FOREST LAND

Power Poles Are Property of
Western Colorado Power Co.

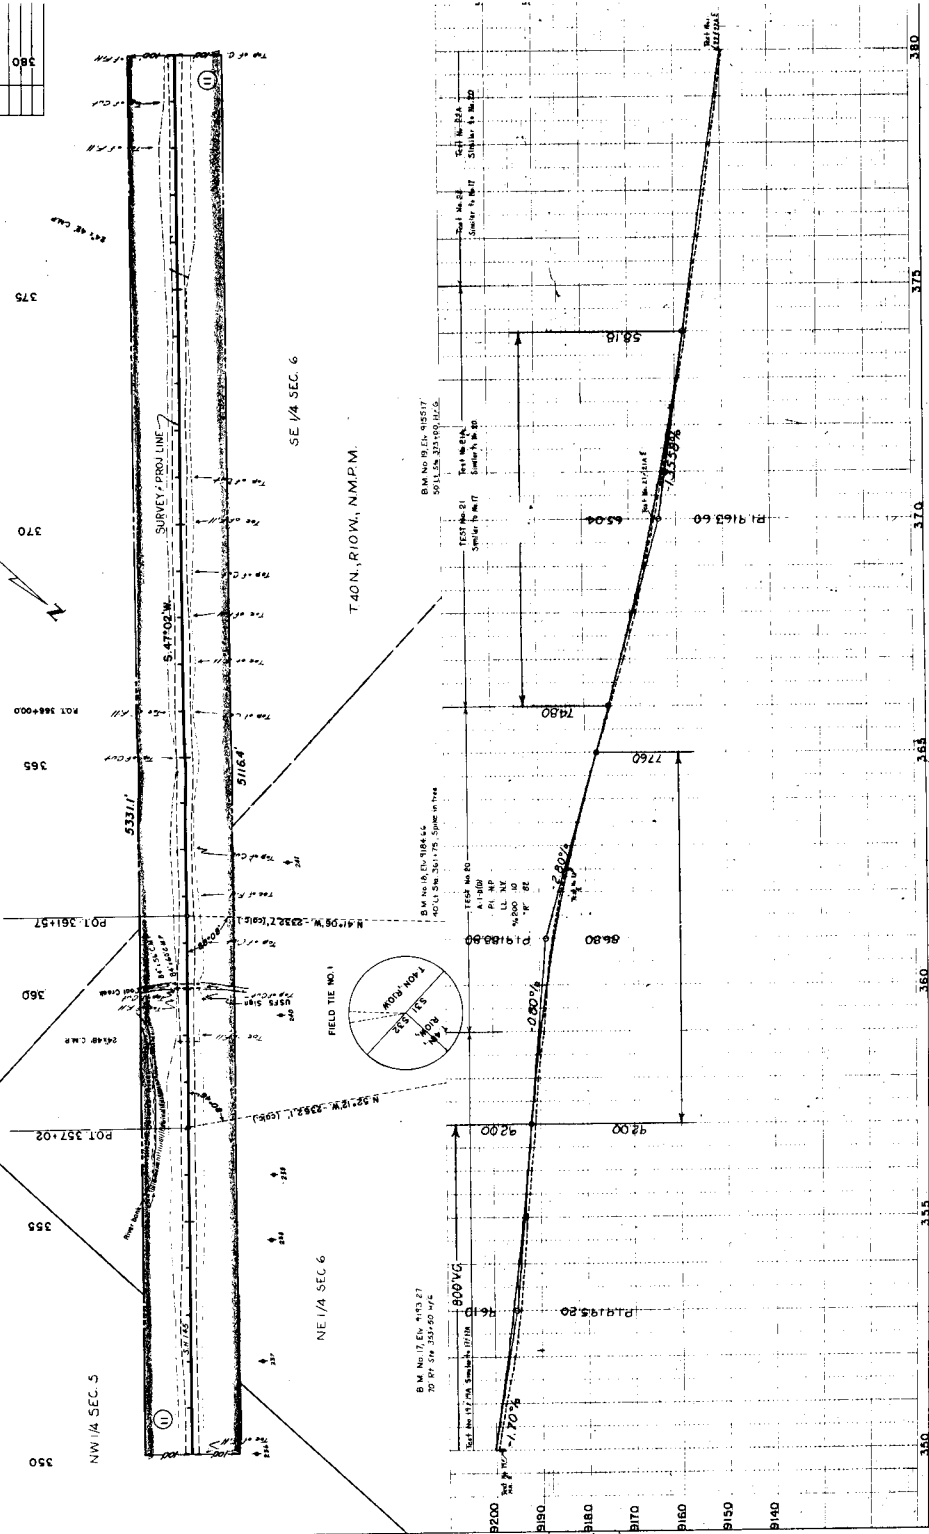

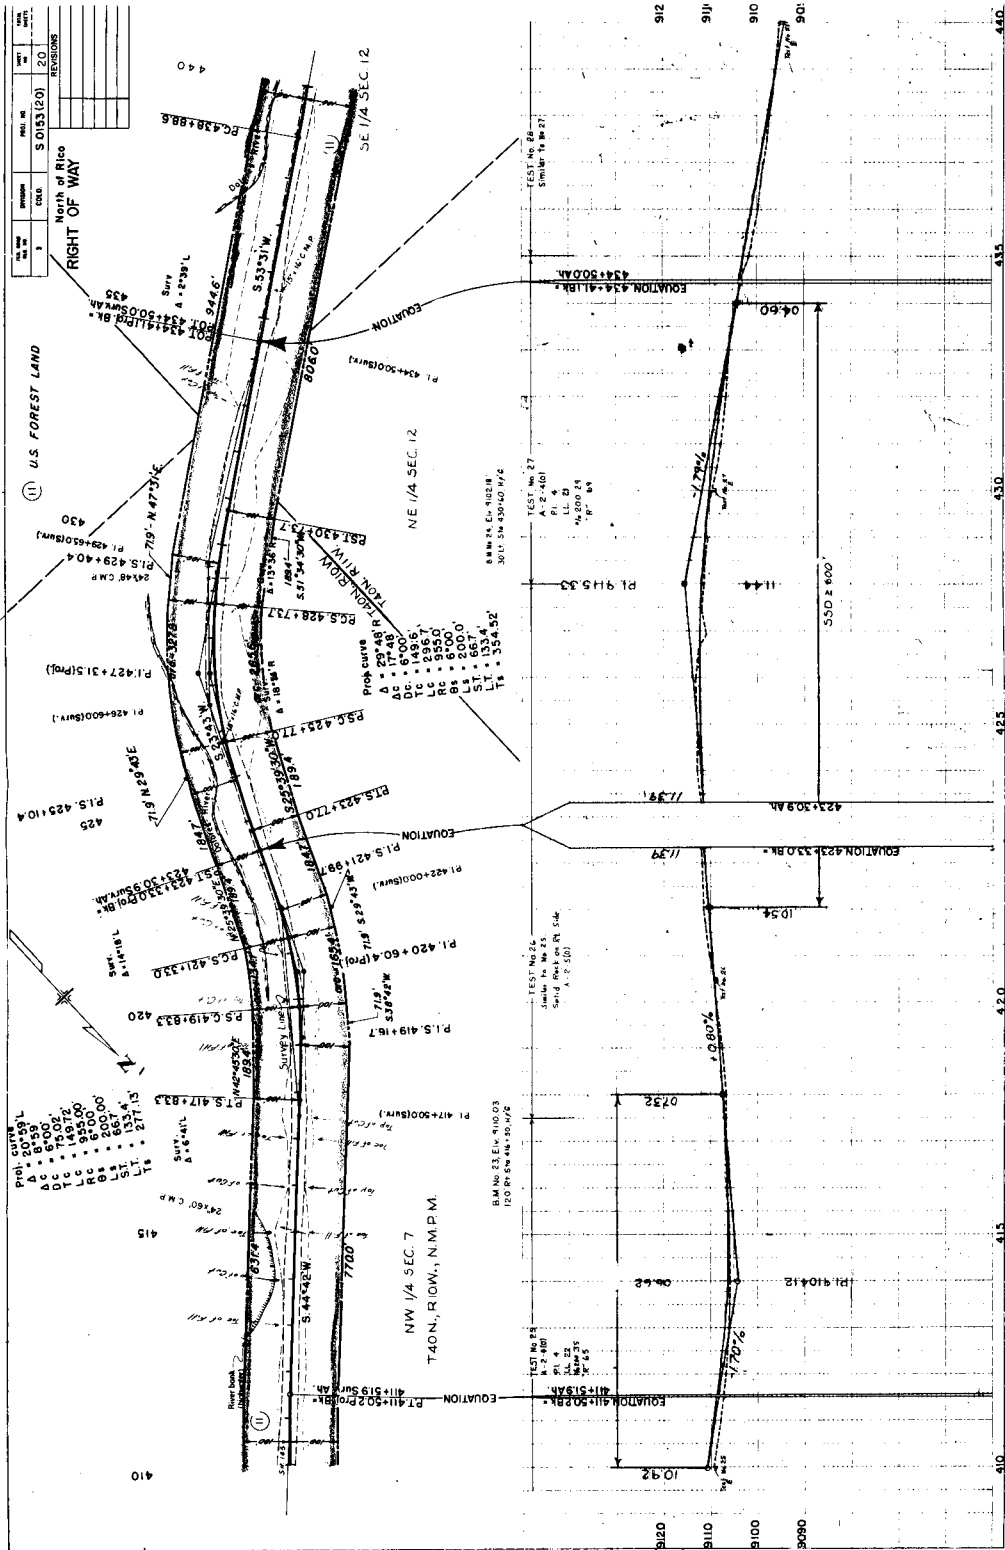

5 053(CO) 22

North of Rio

RIGHT OF WAY

496

495

490

485

480

475

470

465

460
















































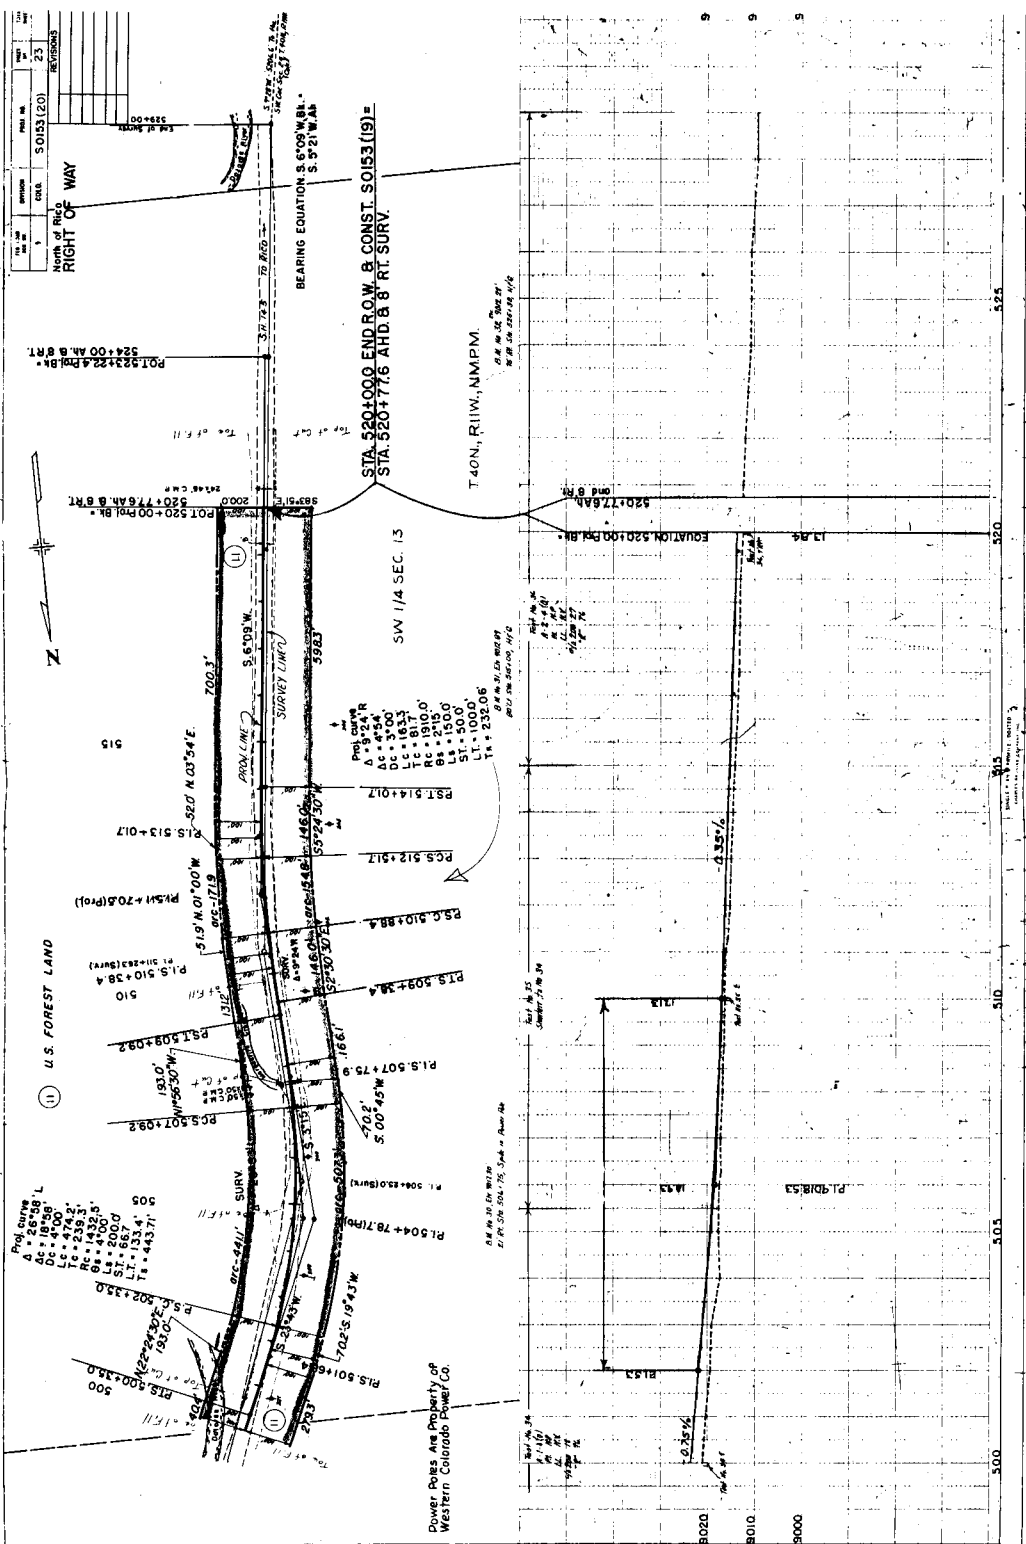

 [illegible]

⑦ HELEN D. HICKS
178 S. 4th. Ave.
Brighton, Colo.

