

SHEET NO. 1	SKETCH MAP & TITLE PAGE
2	TABLULATION OF PROPERTIES
3 TO 13	PLAN & PROFILE SHEETS
	SHOWING RIGHT OF WAY
14	OWNERSHIP MAP

RIGHT OF WAY


CONVENTIONAL SIGNS

CENTER LINE	
RIGHT OF WAY SECTION LINE	
QUARTER SECTION LINE	
RAILROAD	
BARRIED WIRE FENCE	
COMBINATION FENCE	
TELEPH & TELEG. LINE	
POWER LINE	

FED. ROAD DIST. NO	STATE	PROD NO	SHEET NO	TOTAL SHEET
3	COLO.	\$0154 (2)	1	

FILE COPY-DO NOT
REMOVE FROM OFFICE

SECRET

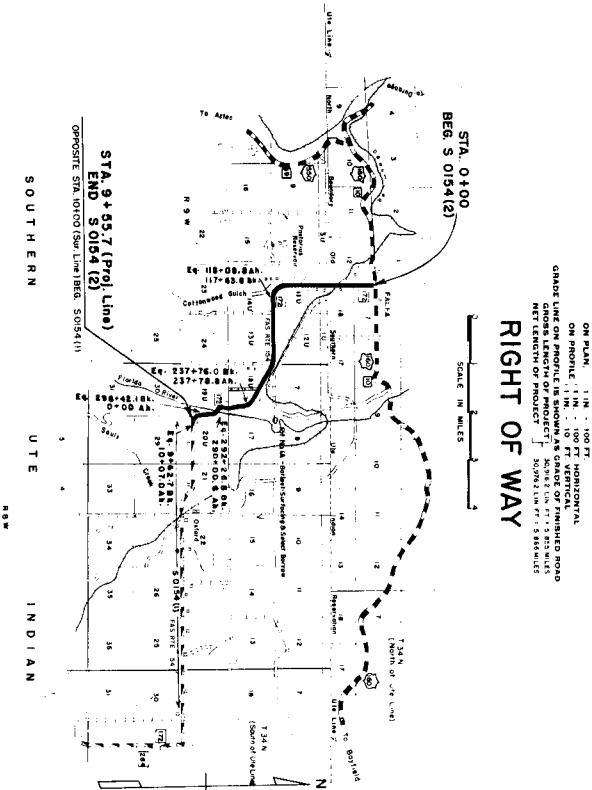

R.O.W. TABULATION OF PROPERTIES IN LA PLATA

COUNTY S.H.No. 172 PROJ. S 0154 (2)

350


RIGHT OF WAY

5 0154(2)


PARCEL NO.	OWNER	ADDRESS	LOCATION	AREA IN ACRES	TO BE ACQUIRED	REMARKS
				TOTAL LAND IN TRACT		
1	Eddie Griffith Edward Griffith & Elia Griffith	Falla, Colorado	SW 1/4 Sec. 7 T. 34 N. R. 9 W.	0.056	0.056	
2	Malibon & Lucy Bosse, Jt. Tenants	Falla, Colorado	NE 1/4 Sec. 12	0.054	0.054	
3	Elbert C. Tynar & Mary M. Tynar, Jt. Tenants	Falla, Colorado	SW 2 Sec. 14 Sec. 11 U	3.358	2.336	
4	Harry E. Fossett & Nellie E. Fossett	Falla, Colorado	NE 1/4 Sec. 13 U	0.666	0.275	
5	Danew & Rio Grande Western Railroad		NE 1/4 Sec. 13 U T. 34 N. R. 8 W.	0.327	0.000	
6	Danew & Rio Grande Western Railroad		NW 1/4 Sec. 18 U	3.702	0.000	
7	Dale D. Foster	Falla, Colorado	NE 1/4 Sec. 18 U	0.175	0.060	
8	Vivian L. Lemon 1/2 Int. Chorches Lemon & Louisa M. Lemon 1/2 Int.	Falla, Colorado	NE 1/4 Sec. 18 U	0.597	0.195	
9	Walter S. Goodie & Georgia M. Cooke, Jt. Tenants	Falla, Colorado	NE 1/4 Sec. 18 U	0.042	0.001	
10	Helen F. Tynar & Lucille S. Tynar, Jt. Tenants	Falla, Colorado	SE 1/4 Sec. 18 U	8.022	4.831	
11	Vivian L. Lemon 1/2 Int. Chorches Lemon & Louisa M. Lemon 1/2 Int.	Falla, Colorado	NE 1/4 Sec. 18 U	0.443	0.258	
12	Holly F. Tynar & Lucille S. Tynar, Jt. Tenants	Falla, Colorado	NE 1/4 Sec. 19 U	4.942	4.301	
13	Una Indian Tribe	Una Agency, Hinsdale, Colorado	NW 1/4 Sec. 20 U	2.454	1.325	
14	Forest E. McCook	Oxford, Colorado	NW 1/4 SW 1/4 Sec. 20 U	8.170	6.183	
E1	H. J. Bosse & Lucy Bosse, Jt. Tenants	Falla, Colorado	T. 34 N. R. 9 W.	0.023	0.023	EASEMENT
E2	H. J. Bosse & Lucy Bosse, Jt. Tenants	Falla, Colorado	S E 1/4 SEC. 12	0.034	0.034	"
E3	Chasler A. Caldwell & Lillie E. Caldwell	Falla, Colorado	Lot 3, SEC. 20	0.084	0.084	"
E4	Elbert C. Tynar & Mary M. Tynar, Jt. Tenants	Falla, Colorado	SE 1/4 SE 1/4 SEC. 11 U	0.179	0.179	"
E5	Harry E. Fossett & Nellie E. Fossett	Falla, Colorado	NE 1/4 SEC. 13 U T. 34 N. R. 8 W.	0.179	0.179	"
E6	Elizabeth M. Crowley & Walter M. Crowley	Falla, Colorado	NW 1/4 SEC. 18 U	0.138	0.138	"
E7	Walter S. Goodie & Georgia M. Cooke	Falla, Colorado	NE 1/4 SEC. 18 U	0.023	0.023	"
E8	Holly F. Tynar & Lucille S. Tynar, Jt. Tenants	Falla, Colorado	NE 1/4 SEC. 19 U	0.077	0.077	"
E9	Holly F. Tynar & Lucille S. Tynar, Jt. Tenants	Falla, Colorado	NE 1/4 SEC. 19 U	0.077	0.077	"
E10	Holly F. Tynar & Lucille S. Tynar, Jt. Tenants	Falla, Colorado	NE 1/4 SEC. 19 U	0.078	0.078	"

FILE NUMBER	STATE	PROJECT NO.	SHEET NO.	TOTAL SHEETS

RIGHT OF WAY

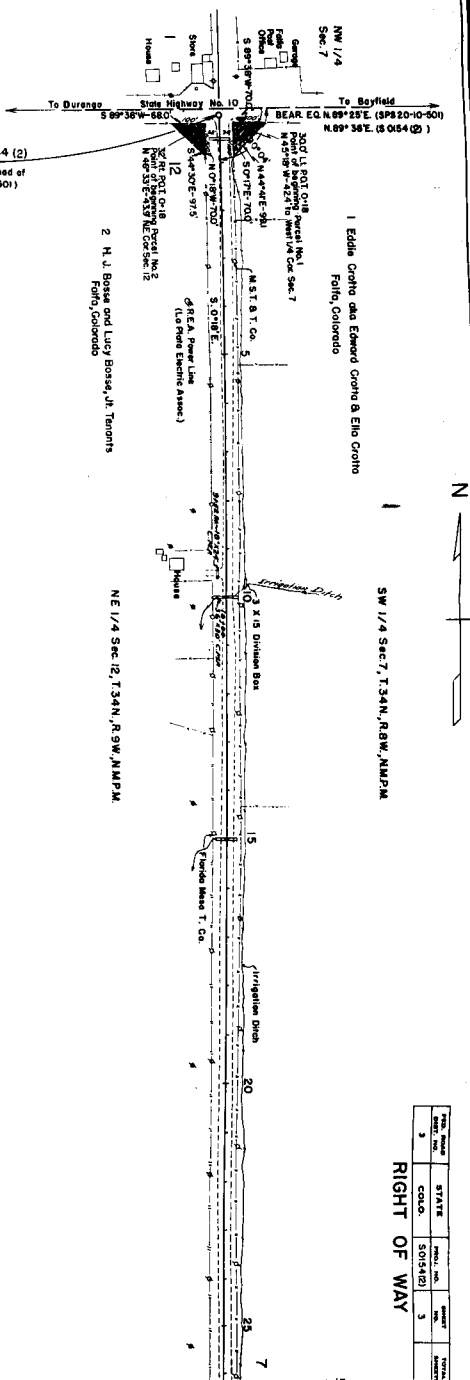

SE 1/4 Sec 1

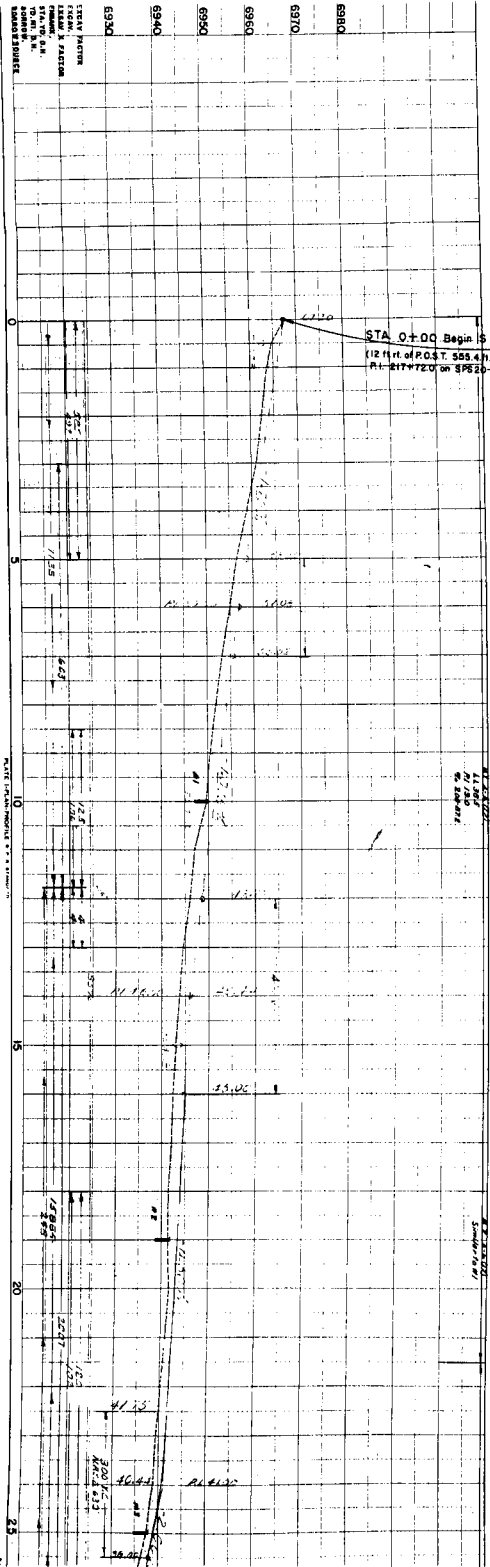



NW 1/4 Lot 3, Sec 18, T34N, R9W, NMPM

SW 1/4 Sec 7

STA 26+39.0

NE 1/4 Sec 12

(E1) (E2) H.J. Boser & Lucy Boser, Jt. Tenants

SE 1/4 Sec 12, T34N, R9W, NMPM

RIGHT OF WAY



0.210' L
T 100.0
R 3750.0

STA 53+35.2 East Corner
S 88° 11' 10" E 174'

Lot 3, Sec 18, T34N, R9W, NMPM

Lot 3, Sec 18, T34N, R9W, NMPM

Southern Boundary of
Use Ceded Land

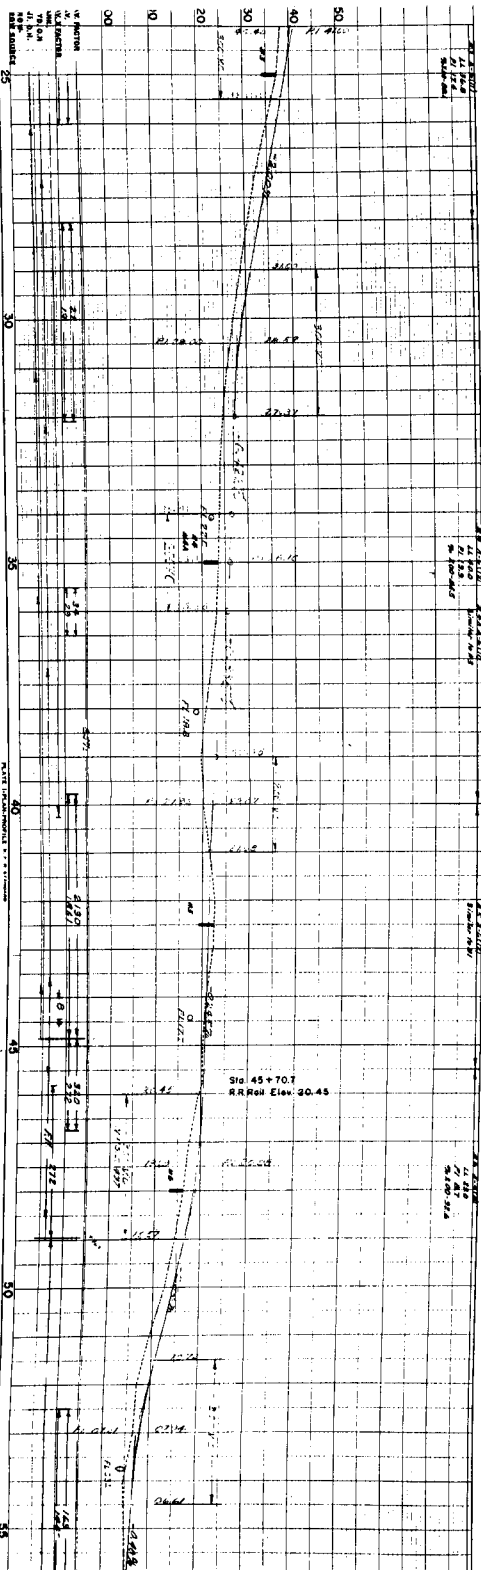



Lot 2, Sec 2U

NW 1/4 NE 1/4, Sec. 11 U,
T. 34 N., R. 20 W., N.M.P.M.

SW 1/4 NE 1/4, Sec. 11 U

RIGHT OF WAY

FILE NO.	STATE	PROJ. NO.	SHEET NO.	TOTAL SHEETS
3	COLO.	50154(2)	5	

P.I. 55+90.8

P.I. 80+00

Center A. Caldwell S
Line E. Caldwell

Lot 3, Sec 2U

NE 1/4 NW 1/4, Sec. 11 U

SE 1/4 NW 1/4, Sec. 11 U

STA. 61+18.0


STA. 75+28.0

P.G. 54+54.9

A 2° 30' R.
D 11.11
L 581.2
R 5730.0

P.T. 57+16.8

Δ 0° 44' R.
No Curve

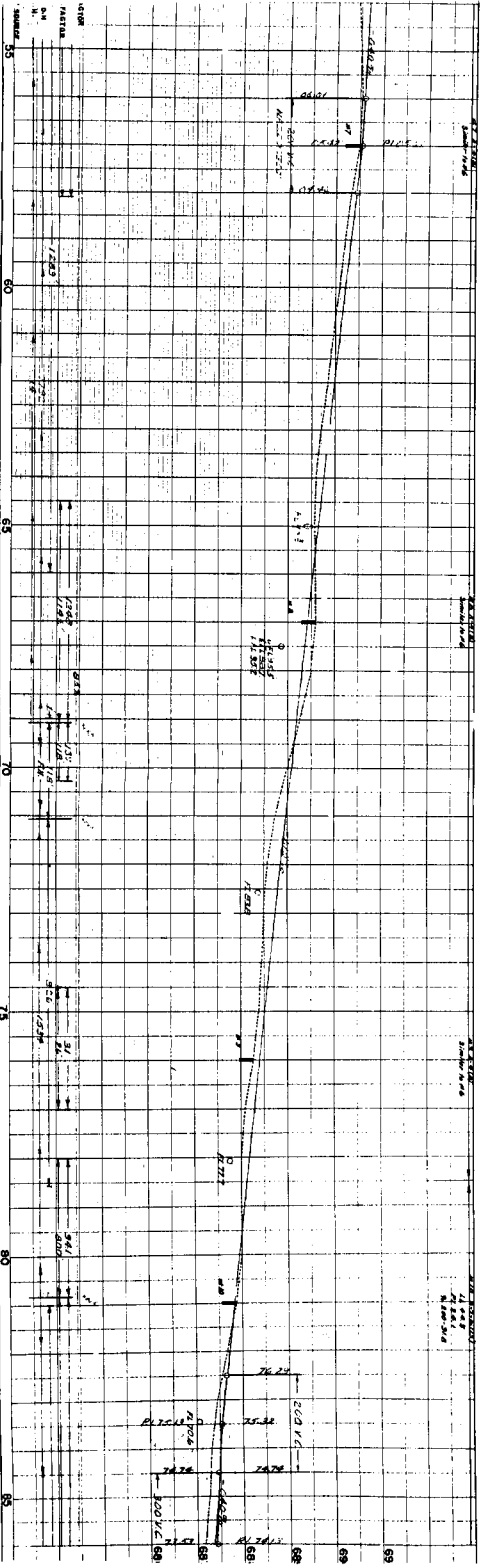

RIGHT OF WAY




SW 1/4 NE 1/4, Sec 11 U

NW 1/4 SE 1/4, Sec 11 U, T34N, R9W, N.M.P.M.

SW 1/4 SE 1/4, Sec 11 U

N 77° 27' W 60' 0" L

Falls, Colorado

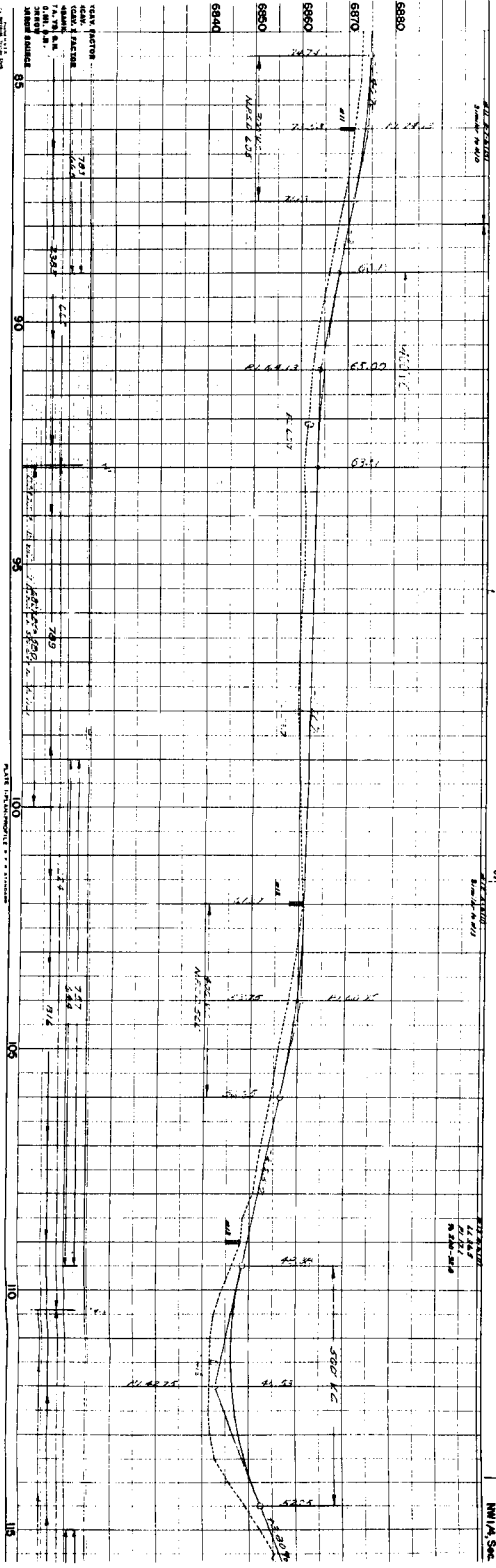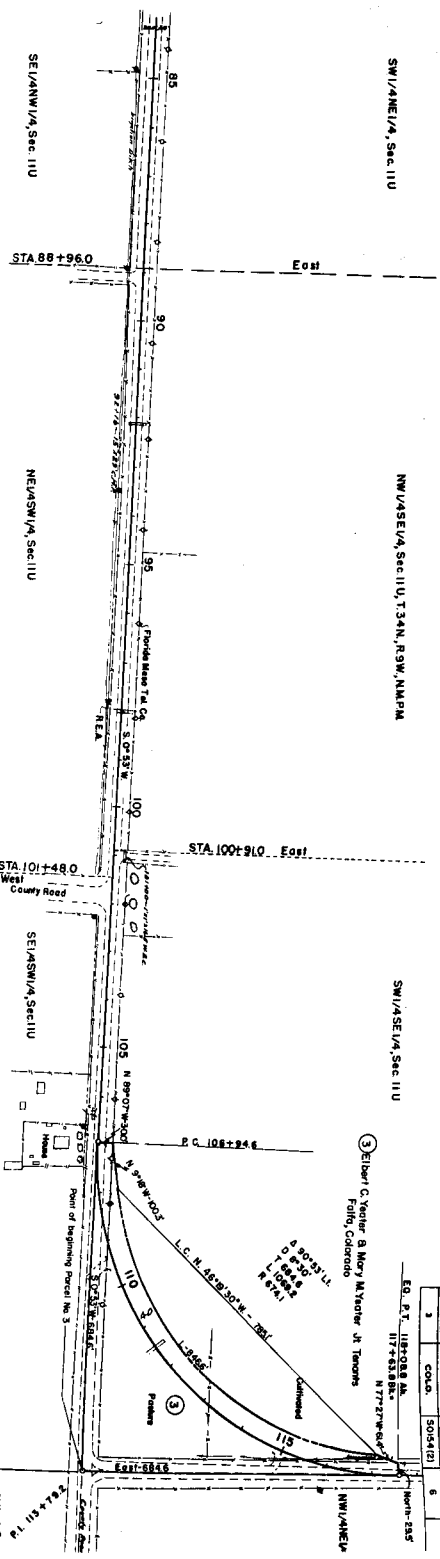




RIGHT OF WAY

SW 1/4, Sec. 12U

(E) Elbert C. Yeager &
Mary H. Yeager

SE 1/4 Sec. 11U, T.34N, R.9W, N.M.P.M.

SW 1/4 Sec. 11U

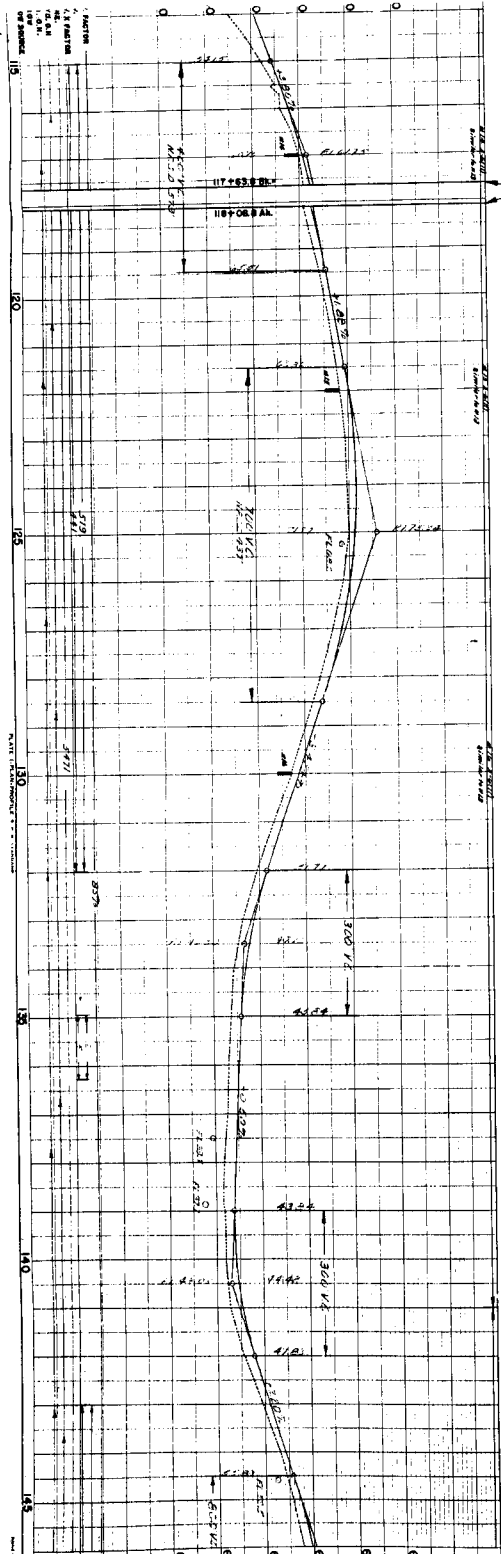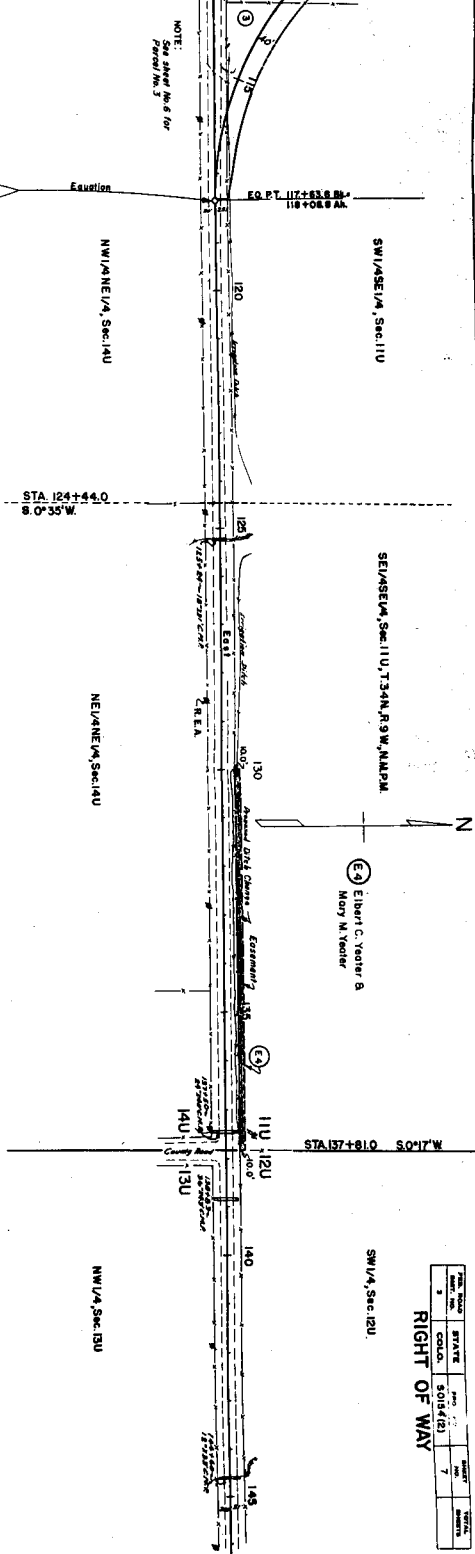


SW 1/4 Sec. 12U, T. 34N, R. 9W, N.M.P.M.

SE 1/4 Sec. 12U


RIGHT OF WAY


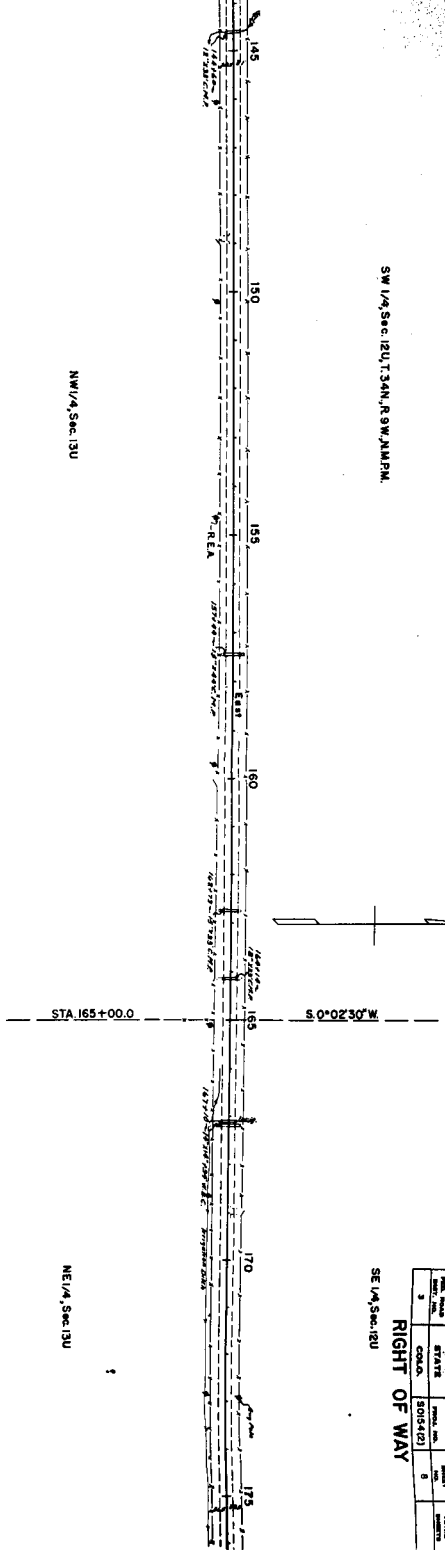

NW 1/4 Sec. 13U

NE 1/4 Sec. 13U

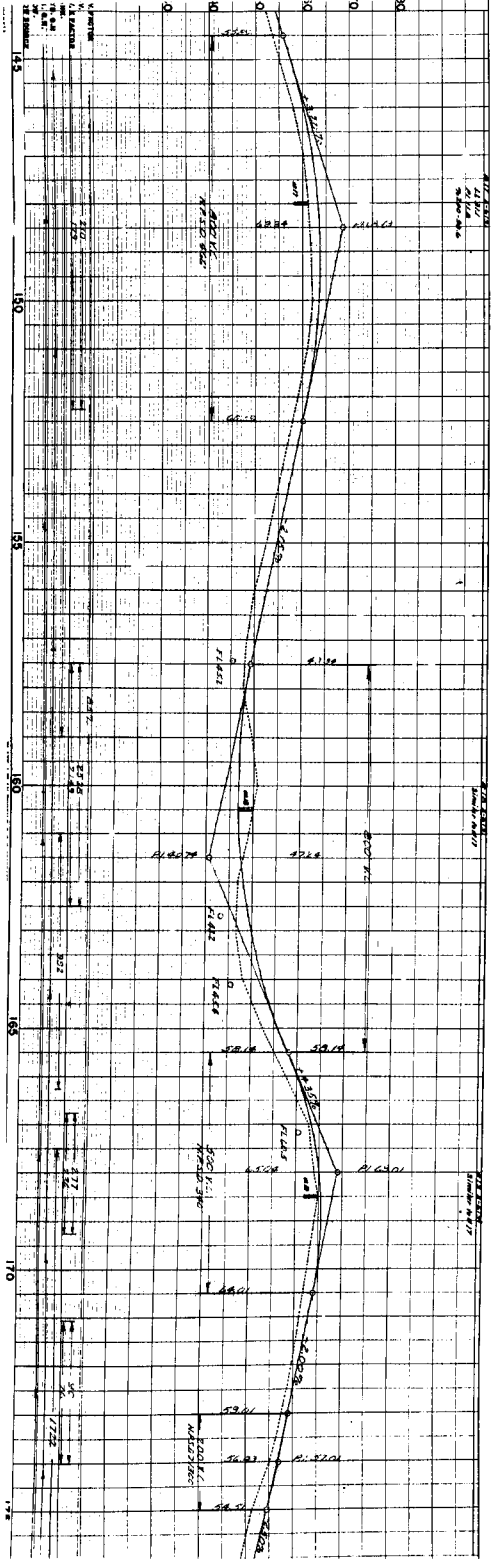





RIGHT OF WAY				

Donner & Rio Grande Western R.R.

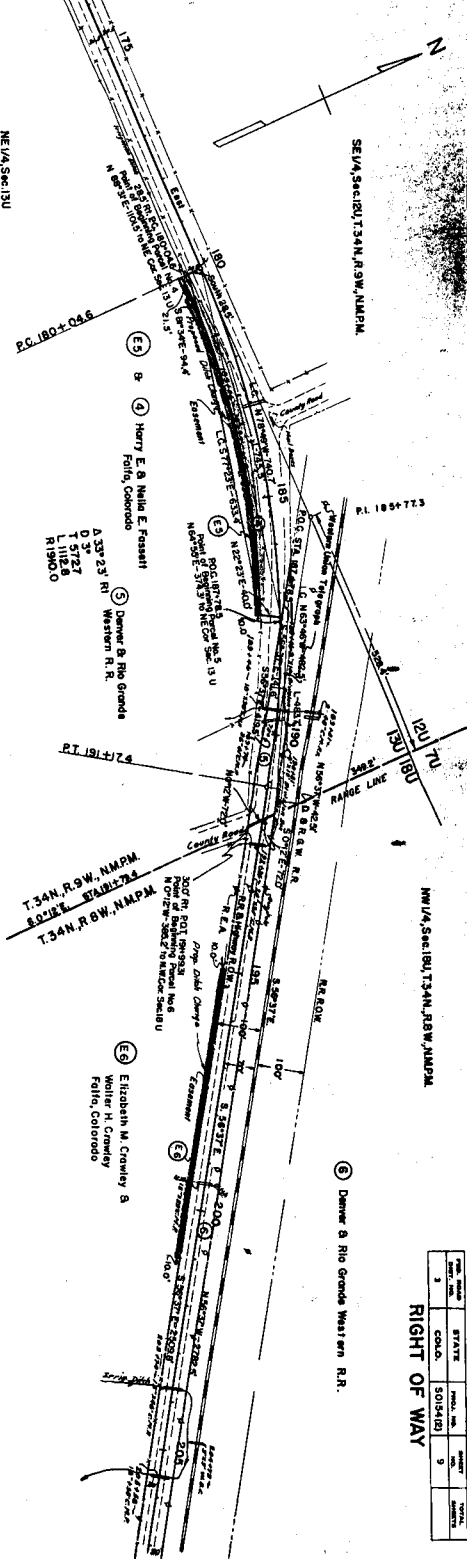

NE 1/4, Sec. 13U

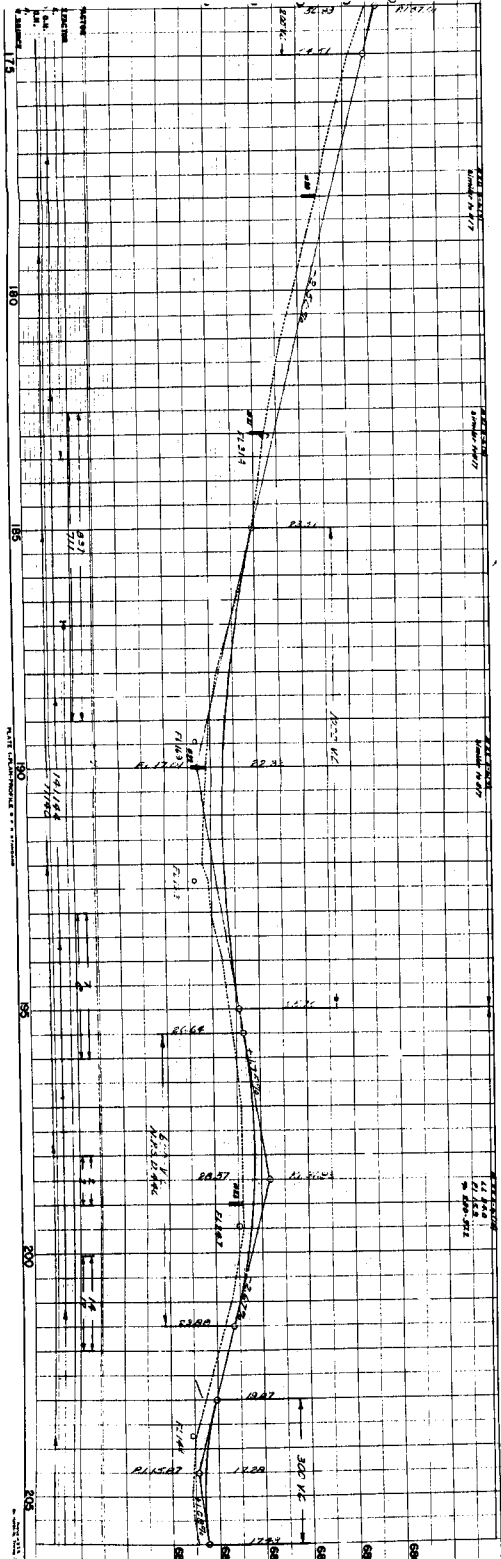

RIGHT OF WAY



SECTION	AREA	DATE	BY
501542	10		



© Denver & Rio Grande Western R.R.

NW 1/4 Sec 18U, T 34N, R 6W, N 4PM

SW 1/4 Sec 18U

NW 1/4 Sec 18U

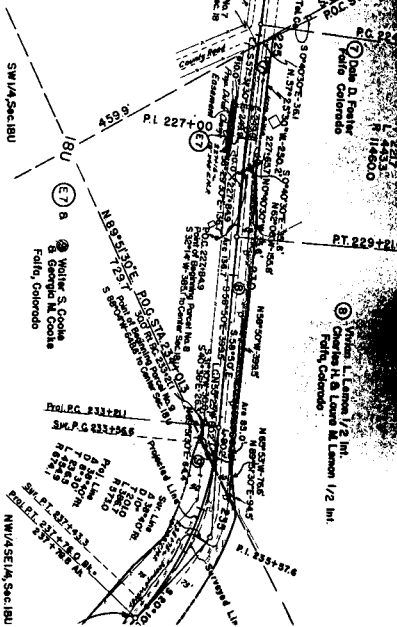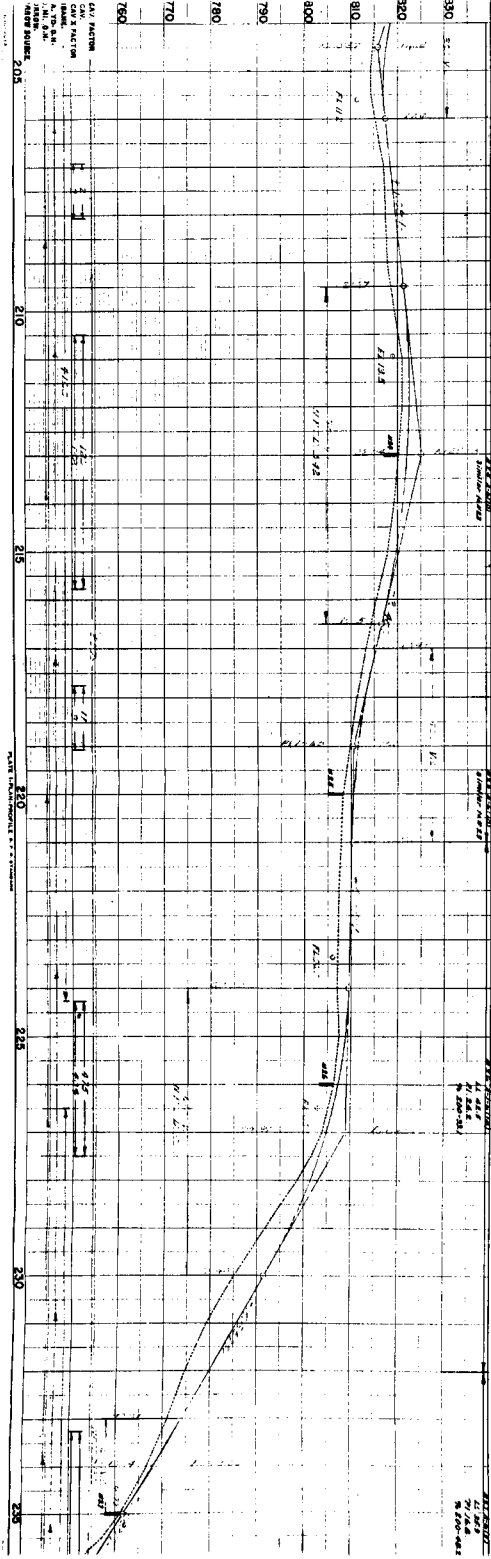

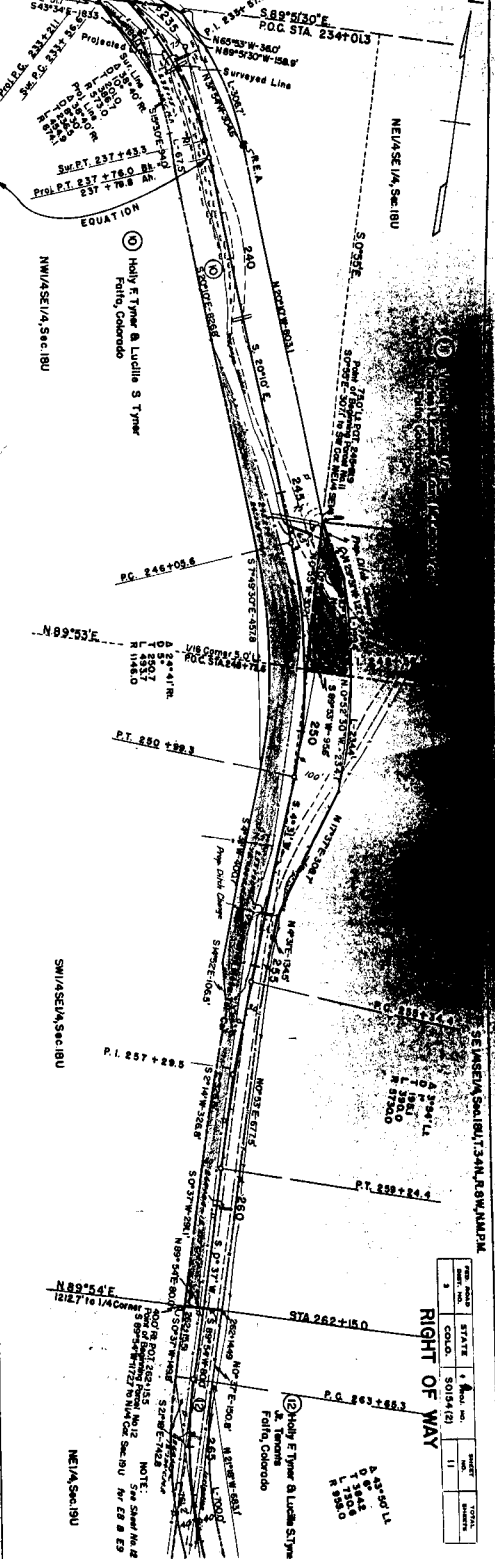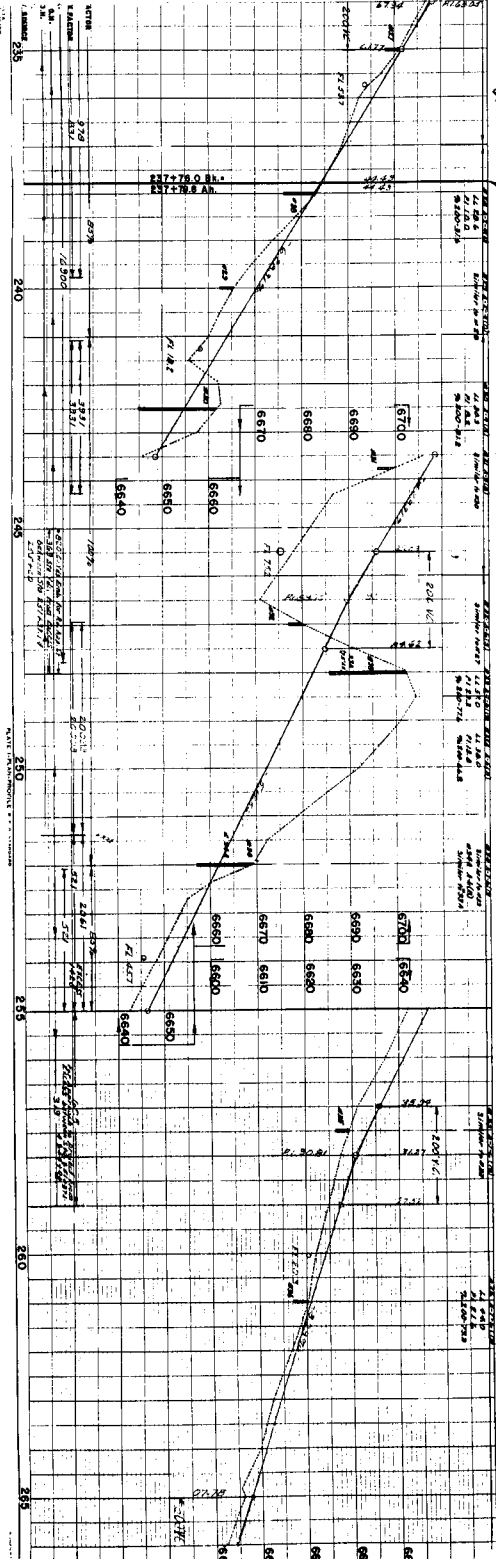

RIGHT OF WAY


STATE	COUNTY	TOWNSHIP	RANGE	SECTION
COLO.	5015423	11		


Holy F Tyner & Lucille S Tyner
Falls, Colorado

42nd 1st Lt

NO.	NAME	STATION	FINAL NO.	SHEET	TOTAL
3	COLO.	500412	13		

RIGHT OF WAY

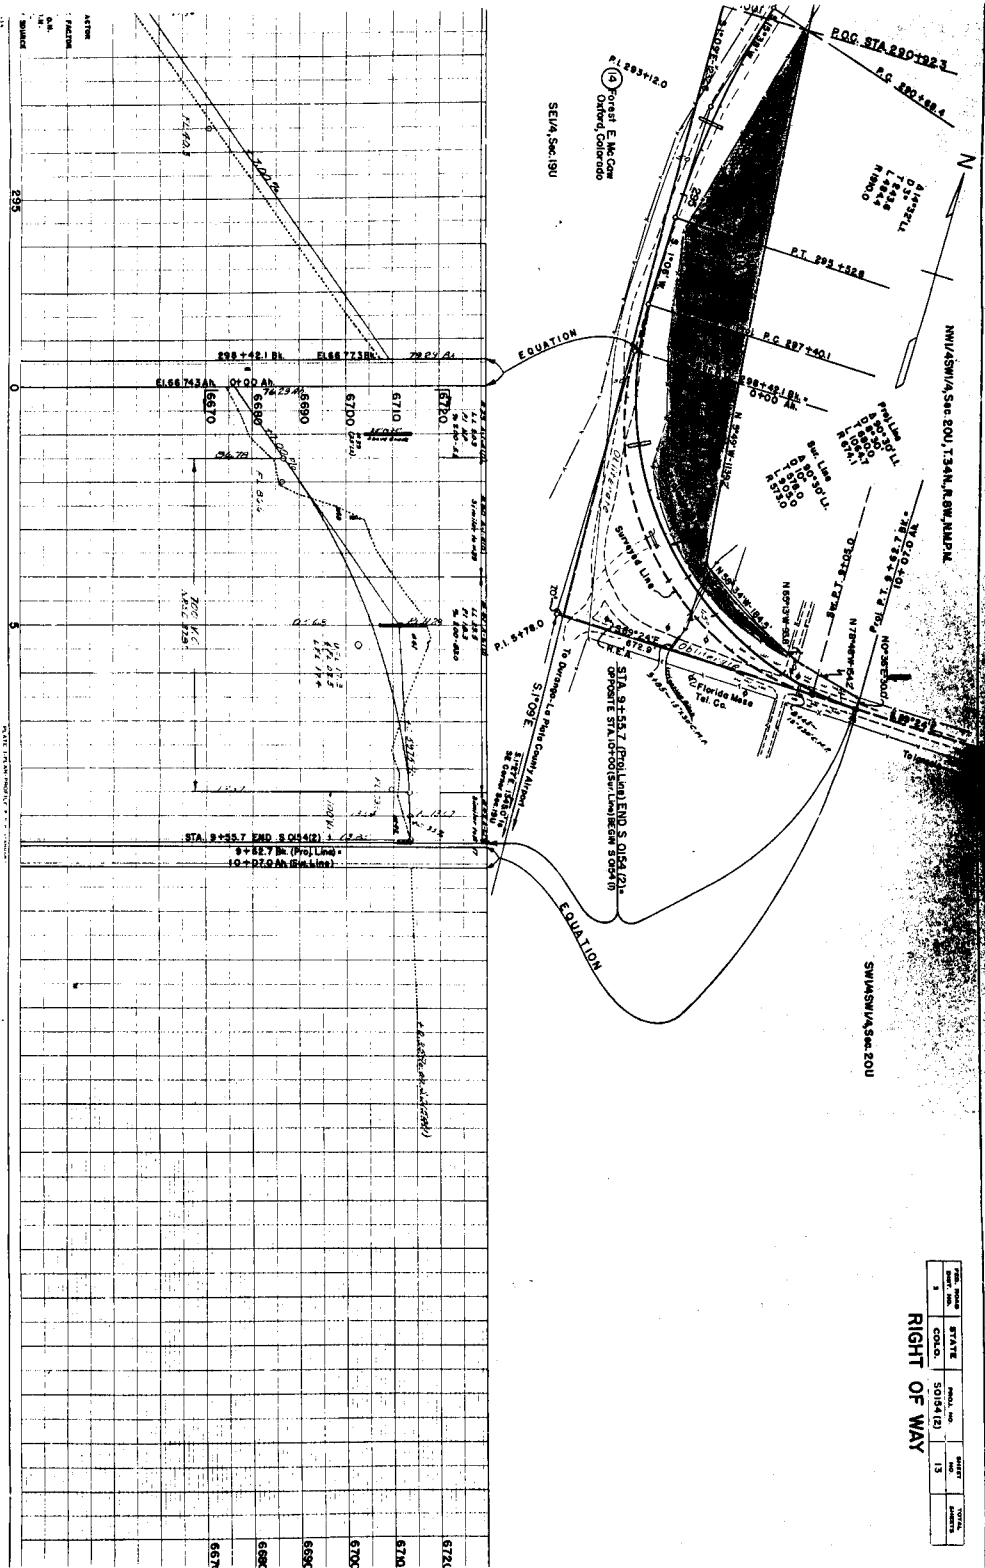

 


