

FEED, ROAD OR, NO.	DISTRICT	PAID NO.	SHEET NO.	TOTAL SHEETS
9	COLO.	5 0154(3) B 5 0123(1)	1	


RIGHT OF WAY

CENTER LINE	_____	TITLE PAGE
RIGHT OF WAY	_____	
SECTION LINE	_____	
QUARTER SECTION LINE	_____	
RAILROAD	_____	
BARBED WIRE FENCE	_____	
COMBINATION FENCE	_____	
TELEPHONE & TELEGRAPH LINE	_____	
POWER LINE	_____	

SHEET NOS		TITLE SHEET	
50154(3)	50123(1)	1	2
1			
2			
3-10	10-11		

TABULATION OF PROPERTIES
PLAN & PROFILE SHEETS

A horizontal scale bar with markings at 0, 1, 2, 3, and 4. The text "SCALE IN MILES" is written vertically below the scale.

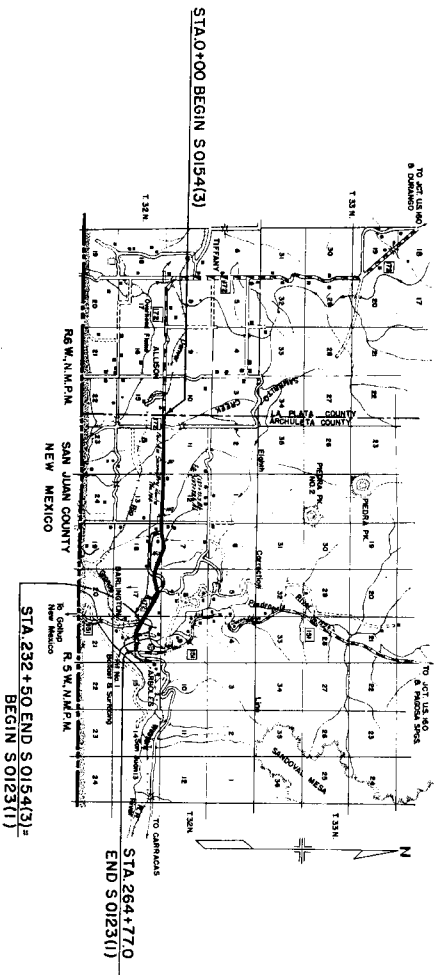

R.O.W. TABULATION OF PROPERTIES IN ARCHULETA COUNTY S.H.No.172 PROJ.S 0154(3) & S0123(1)

FILE NO.	DISTRICT	PROJ. NO.	TRAC. NO.	SECTION
9	COLO.	S014(3)B002(1)	2	

RIGHT OF WAY


PARCEL NO.	OWNER	ADDRESS	LOCATION	AREA IN ACRES	TO BE ACQUIRED	REMARKS	NO.
1	Thomas Earl Mason & Loretta Briggs		132N. B&W.	0.744	0.207		
2	Georgia M. Howe & Gerald Schaffel	431 East St. Denver, Colorado	N1/2 NE1/4 Sec.16	0.743	0.213		
3	Herbert A. & Zola L. Berdick	Allison, Colorado	SE 1/4 Sec. 10	2.604	0.528		
4	James A. Frodores	Allison, Colorado	NW1/4 Sec. 14				
5	Willow C. & Alameda A. Freeman	Allison, Colorado	S1/2 SW1/4 & Port'd	4.313	0.802		
6	Sam Luchetti (Estate)	Allison, Colorado	NE 1/4 Sec. 14	2.423	1.195		
7	Willow C. & Alameda A. Freeman	Allison, Colorado	Port. SE 1/4 Sec. 11	0.921	0.074		
8	Colleen Luchetti	Allison, Colorado	NW1/4 Sec. 13	2.448	0.342		
9	166 McEwen Canyon 1/2 mt. 166 Nelson 1/2 mt.	427 31st St. San Diego, California	SW1/4 Sec. 12	2.447	0.850		
10	Michael Ernesto Rivera	Allison, Colorado	SE 1/4 Sec. 12	2.438	0.238		
11	Henry B. Llanocilla A. Rivera	Allison, Colorado	1/3 E 1/2 Sec. 13	0.808	0.202		
12	Alan Beckner & Margorite Rivera	Allison, Colorado	1/3 E 1/2 Sec. 13	0.809	0.203		
13	Henry Semoner	Allison, Colorado	1.32N. E3W.	0.822	0.305		
14	Jose Eusebio Quiroga	Allison, Colorado	Lot 12, S 3/4 Sec. 18	0.808	0.410		
15	Archie D. & Vernon X. Young	Allison, Colorado	Lot 12, S 3/4 Sec. 7	1.674	0.857		
16	Archie D. & Vernon X. Young	Allison, Colorado	SE 1/4 SW 1/4 & SW 1/4	2.252	2.252		
17	Willard H. & Betty Sabel	Arborea, Colorado	SE 1/4 Sec. 7	5.081	5.081		
18	Willard H. & Betty Sabel	Arborea, Colorado	NE 1/4 Sec. 18	2.411	1.833		
19	John L. Udehl, Sr. 1/2 mt. Elizabeth U. Nossaman 1/2 mt.	Arborea, Colorado	NE 1/4 NW 1/4 & N1/2	5.270	5.178		
20	John L. Udehl, Sr. 1/2 mt. Elizabeth U. Nossaman 1/2 mt.	Arborea, Colorado	NE 1/4 NW 1/4 Sec. 17	2.834	2.494		
21	Danvers and Rio Grande Western Railroad Co.	Denver, Colorado	S1/2 NE 1/4 Sec. 17	0.920	0.472		
1	Danvers and Rio Grande Western Railroad Co.	Denver, Colorado	SW 1/4 Sec. 16	0.275	0.275	For Easement Only	
2	John L. Udehl, Sr. 1/2 mt.	Arborea, Colorado	NW 1/4 Sec. 16	0.104	0.104	For Easement Only	
3	Elizabeth U. Nossaman	Arborea, Colorado	S1/2 S1/2 NW 1/4 Sec. 16	1.414	0.182	For Easement Only	
4	Danvers and Rio Grande Western Railroad Co.	Denver, Colorado	N1/2 SW 1/4 Sec. 16	1.376	0.945	For Easement Only	
5	John L. Udehl, Sr. 1/2 mt. & Elizabeth U. Nossaman 1/2 mt.	Arborea, Colorado	W1/2 Sec. 16	0.393	0.393	For Easement Only	
6	U.S. Government	Consolidated Ltr. Agency	S1/2 NW 1/4 Sec. 16	0.673	0.143	Un. Indian Land	
7	Elizabeth U. Nossaman	Arborea, Colorado	NE 1/4 Sec. 16	1.383	0.446		
8	Richard W. Nossaman	Arborea, Colorado	W1/2 NW 1/4 Sec. 16	0.105	0.064		
			E1/2 NW 1/4 Sec. 16	0.855	0.111		



SEK, Sec. 11
T92N, R6W, N.M.P.M.

Rev. 10-23-50 R.D.W.

⑥ Some Luchini (Estoré)
%Colliste Luchini
Allison, Colo.

Wilber C. D. Almedo A. Freeman
Allison, Colo.

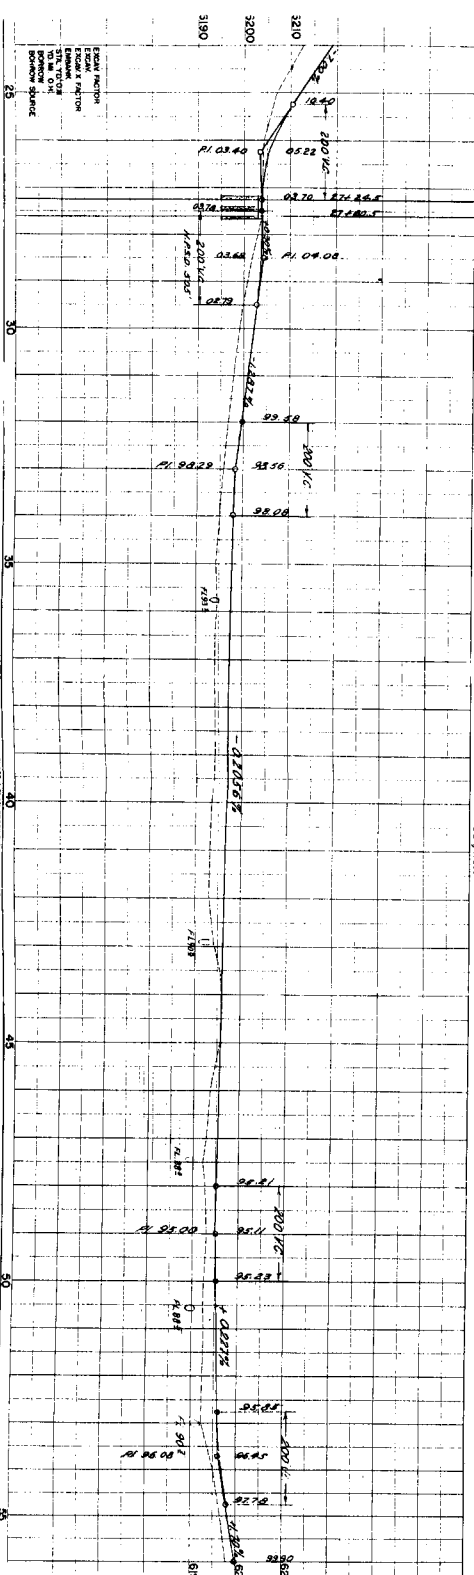

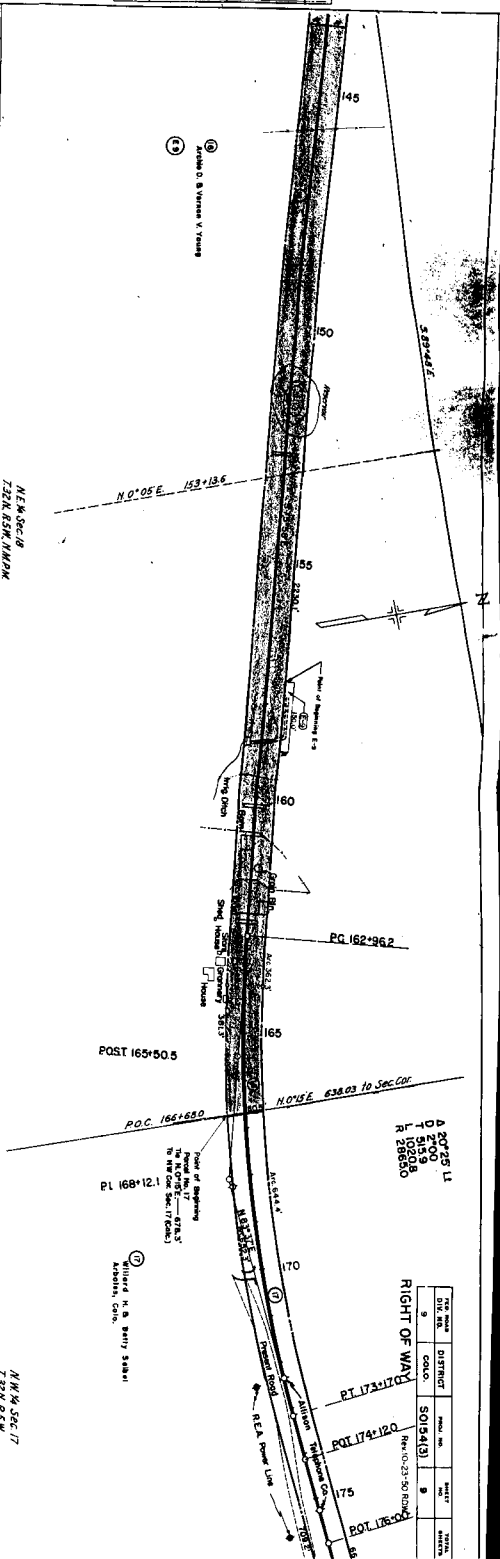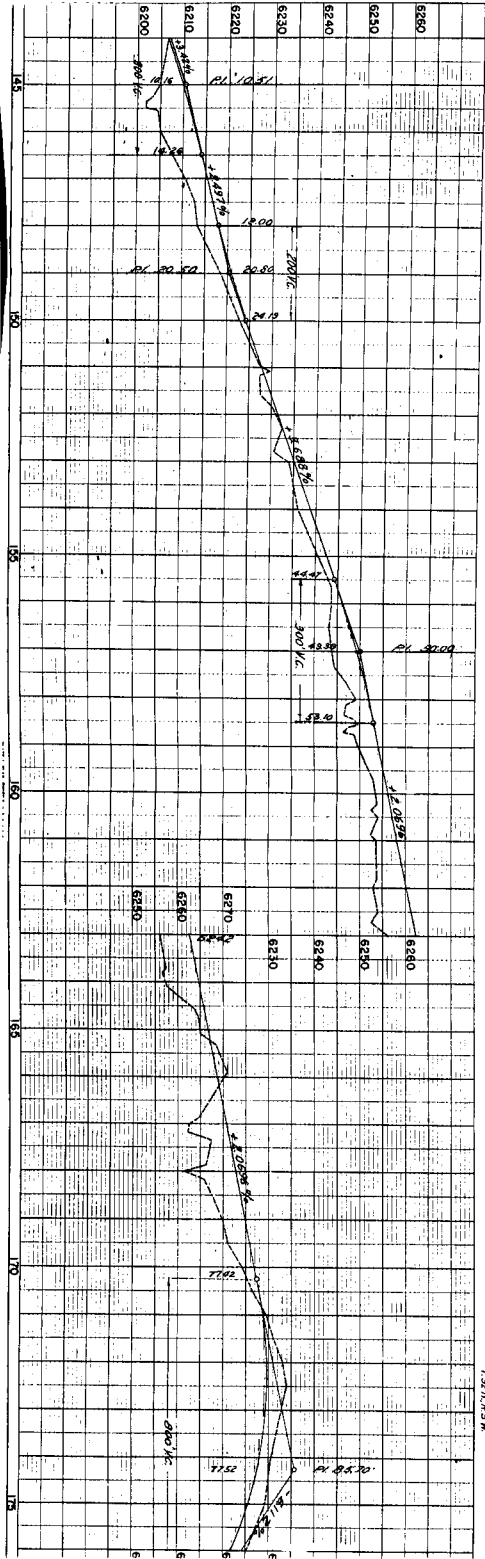

6200
 6250
 6300

DISTRICT	SECTION	TRACT	OWNER
9	5015413	9	

RIGHT OF WAY
 174+120
 175
 176

POST 165+50.5


P.O.C. 166+680

Pt 168+12

(1)



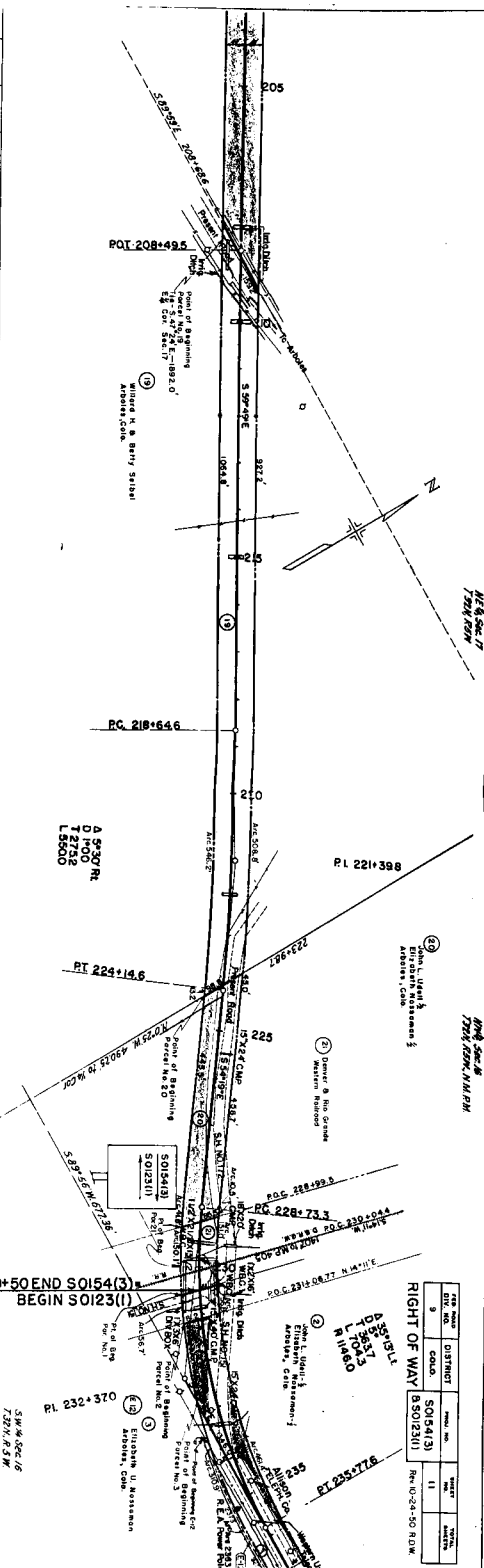

728 ROAD	DISTRICT	PRINC. NO.	SHEET NO.	TOTAL SHEETS
DIV. NO. 9	COLORADO	50154(3)	11	

RIGHT OF WAY

BS0123(1)

Rev 10-24-50 RDW.

OWNERSHIP MAP

SHOWING CLAIMANTS WITH REGARD TO RIGHT OF WAY
FOR PROJECT S 0123(1) & S 0123(1)
Scale 1" = 400'

RIGHT OF WAY

1	2	
