

























21		

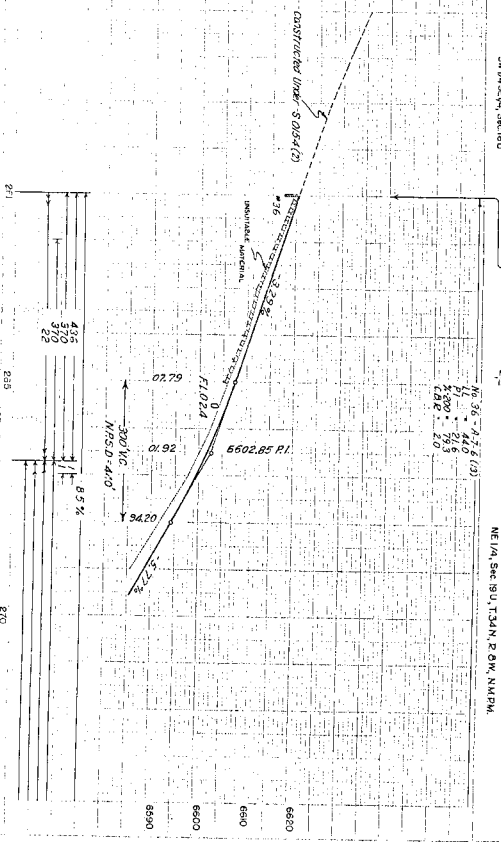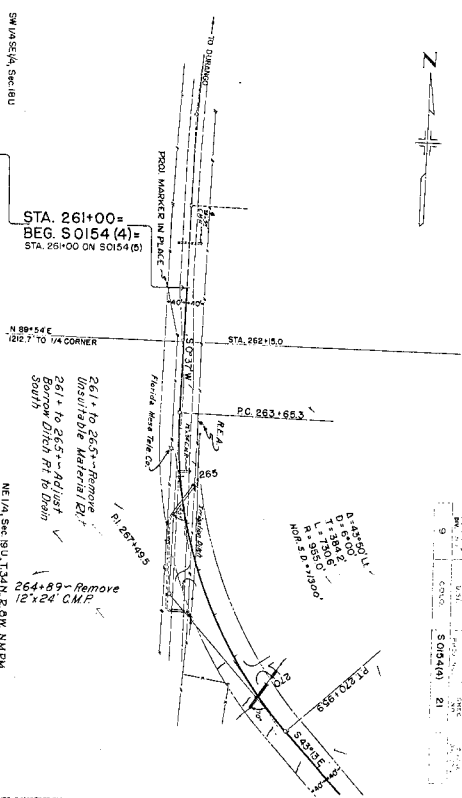

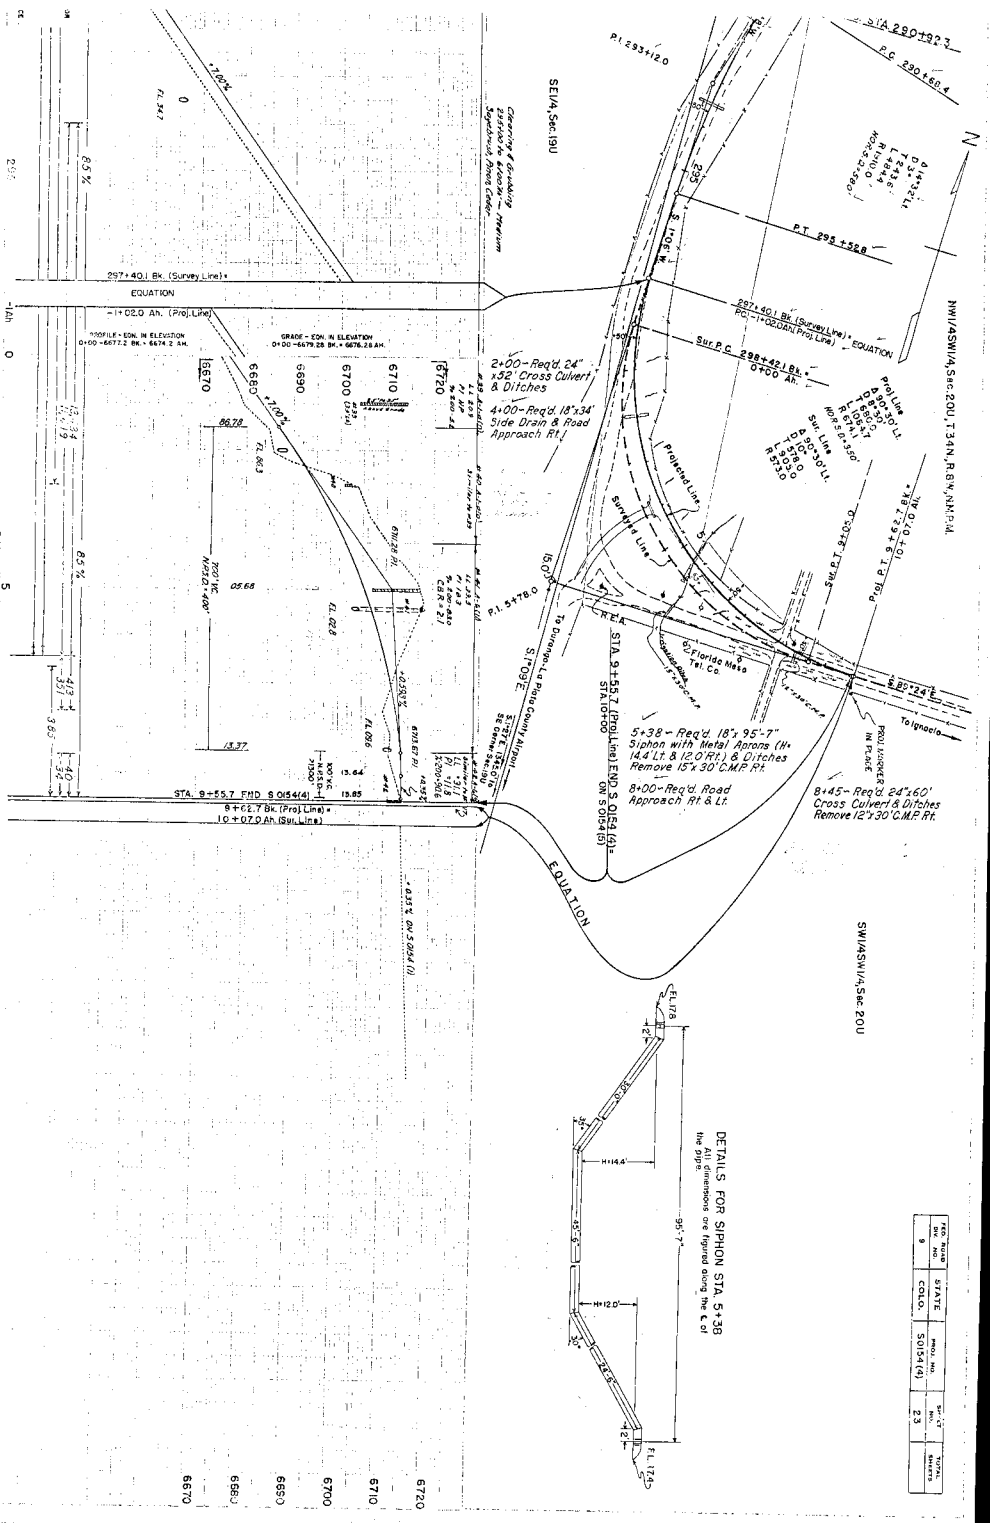

DETAILS FOR SIPHON STA. 5+38
 The dimensions are figured along the L & C of the pipe

NO.	DATE	STATE	APPRO. NO.	ST. NO.	TOTAL
