


STATE DEPARTMENT OF HIGHWAYS DIVISION OF HIGHWAYS—STATE OF COLORADO

CONVENTIONAL SIGNS

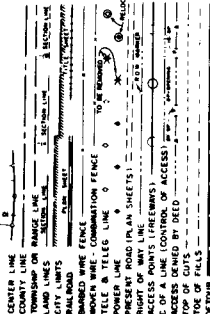

PLAN AND PROFILE OF PROPOSED

FEDERAL AID PROJECT NO. S 0257(1) & S 0392(2)

STATE HIGHWAY NO. 257 & 392

WELD COUNTY

RIGHT OF WAY

SHEET NO.

SCALE OF ORIGINAL DRAWINGS

PLAN SHEETS 1" = 50'

DETAILED MAPS 1" = 400'

R.O.W. LENGTH OF PROJECT - 0.82 MILES

V FILE

INDEX OF SHEETS

TITLE SHEET

TABULATION OF PROPERTIES

PLAN AND PROFILE SHEETS

PROPERTY OWNERSHIP MAP

1


2-2A

3-6

7

10+09 BEGIN R.O.W.
S 0257 (1)

27+40.4 END R.O.W. S 0257 (1)
BEG R.O.W. S 0392 (2)

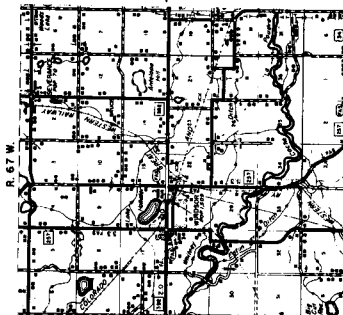

53+51.65 SURV. END R.O.W.
S 0392 (2)



RIGHT OF WAY
WINDSOR - EAST

PROJECT NO.	DISTRICT	SECTION NO.	TOTAL SHEETS


WINDSOR, COLO. 80550

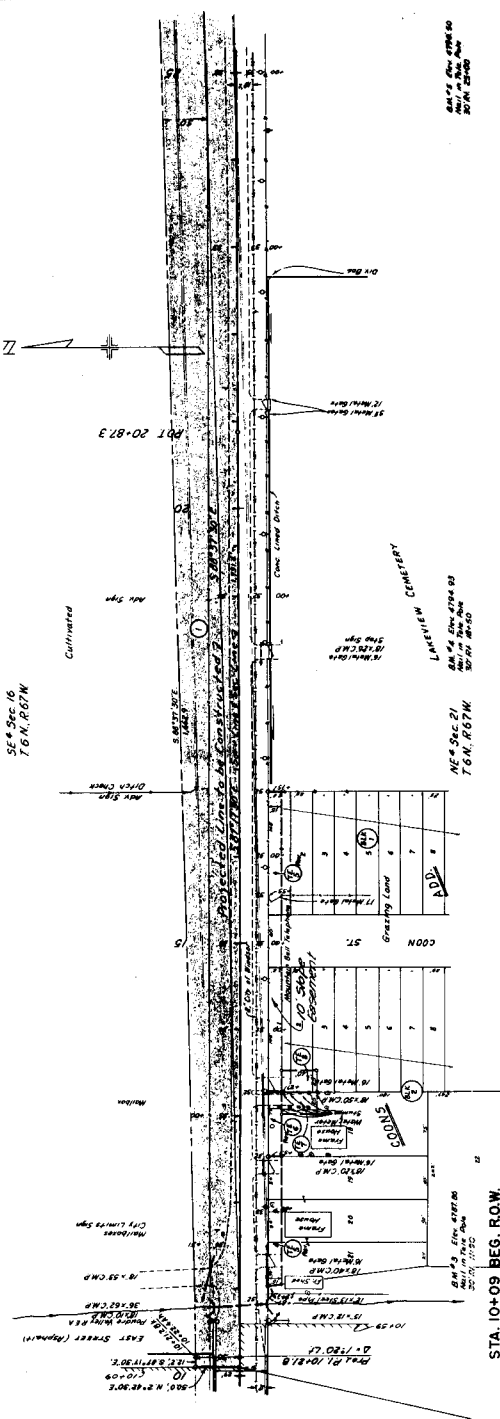

STA. 10+09 BEG. R.O.W.
PROJ. S 0257 (1)

JOHN BUSCH
BOX 117
WINDSOR, COLO. 80550

MANUEL FELKER &
LEAH FELKER
WINDSOR, COLO. 80550

SEE S 0257 (1) FOR
PLAN AND
SECTION


RIGHT OF WAY
WINDSOR - EAST

WINDSOR, COLO. 80550

SW 1/4 Sec. 15
T. 6 N., R. 67 W.

17 GEORGE F. KERN & COMPANY
A CO-PARTNERSHIP
WINDSOR, COLO. 80550

SE 1/4 Sec. 16
T. 6 N., R. 67 W.


18 NW 1/4 Sec. 22
T. 6 N., R. 67 W.

19 RUTH WINDER &
WINDSOR, COLO. 80550

SW 1/4 Sec. 23
T. 6 N., R. 67 W.

20 STA. 27+40.4
END R.O.W. S 0257 (1)
BEG. R.O.W. S 0392 (2)

21 NE 1/4 Sec. 21
T. 6 N., R. 67 W.

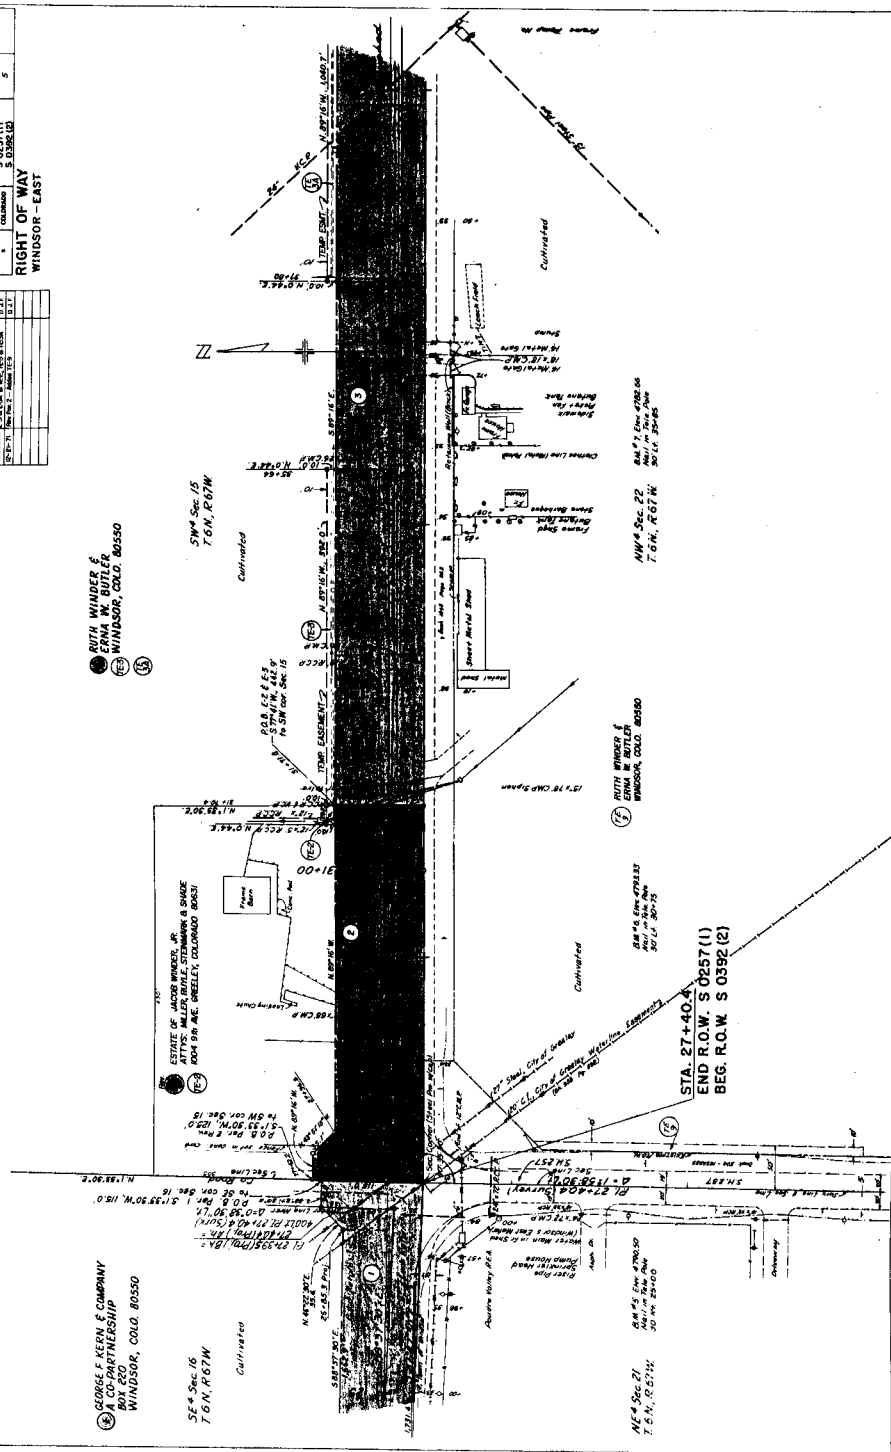

PROJECT NO.	5 0392(2)	DATE	6
CITY	COLORADO	FILE REF.	5 0257(1)
RIGHT OF WAY WINDSOR-EAST			

13 14 RUTH WINNER &
ERNA W. BUTLER
WINDSOR, COLO. 80350

GREAT WESTERN RAILWAY
1530 - 16th STREET
WINDSOR, COLORADO 80350
BOX 500 TERMINAL ANNEX
DENVER, COLORADO 80217

SW 1/4 Sec 15
T.6N. R.67W

HENRY WAAS &
ARLEA KATHERINE WAAS J.T.
WINDSOR, COLO. 80350

JOHN BRUNNER &
SHERON A. BRUNNER J.T.
812 WALNUT ST.
WINDSOR, COLO. 80350



SE 1/4 Sec 15
T.6N. R.67W

SW 1/4 Sec 22
T.6N. R.67W

SW 1/4 Sec 22
T.6N. R.67W


NE 1/4 Sec 22
T.6N. R.67W

STA. 53+51.65 END R.O.W.
PROJ. S 0392 (2)

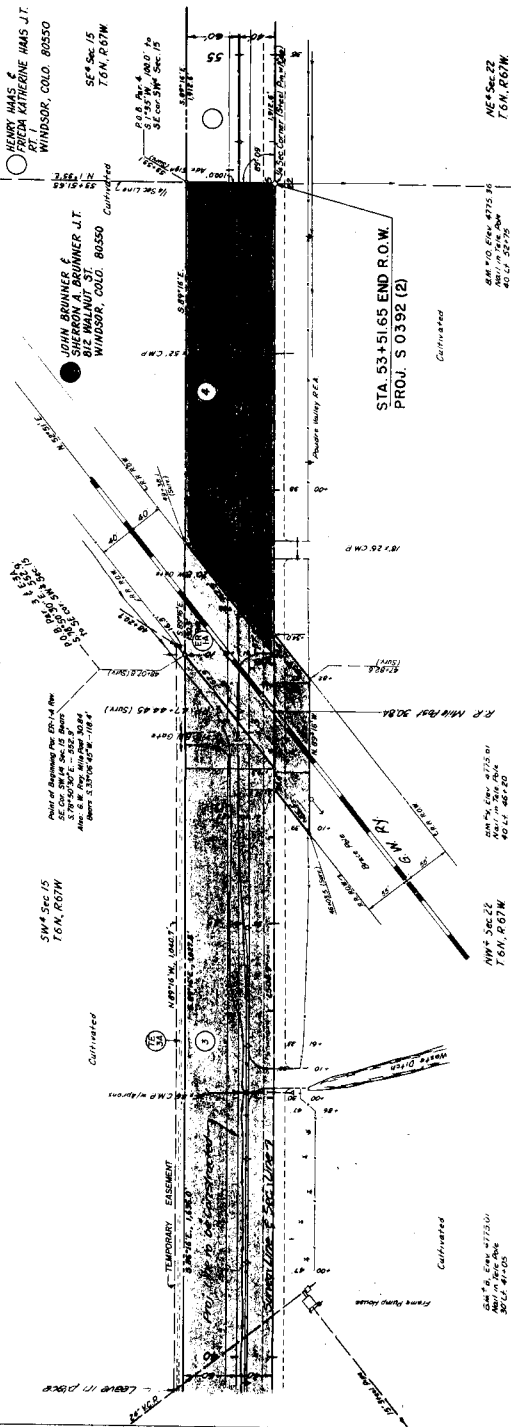 


RIGHT OF WAY WINDSOR - EAST Property Ownership Map Original Scale 1"=400'

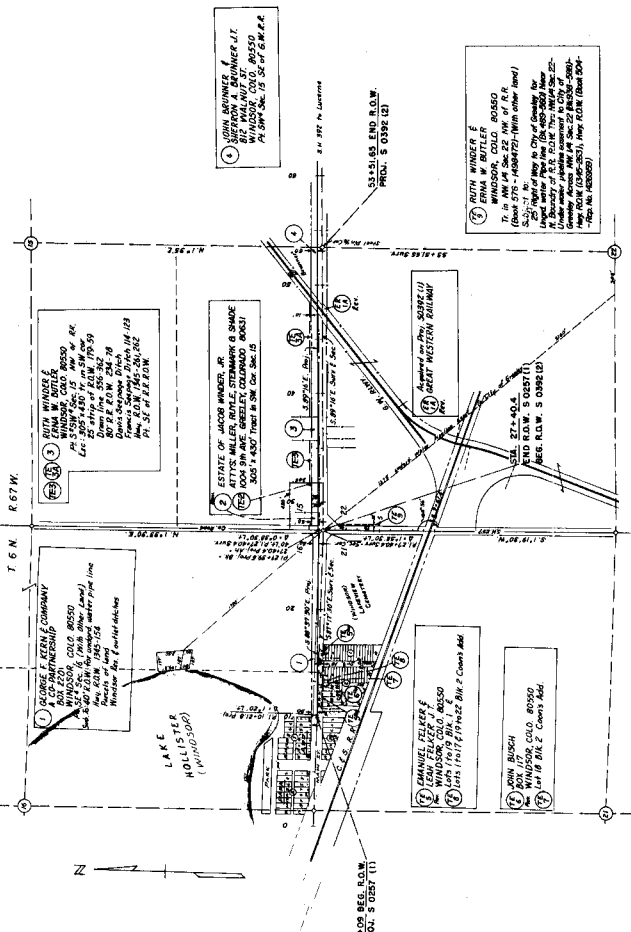

WINDSOR