




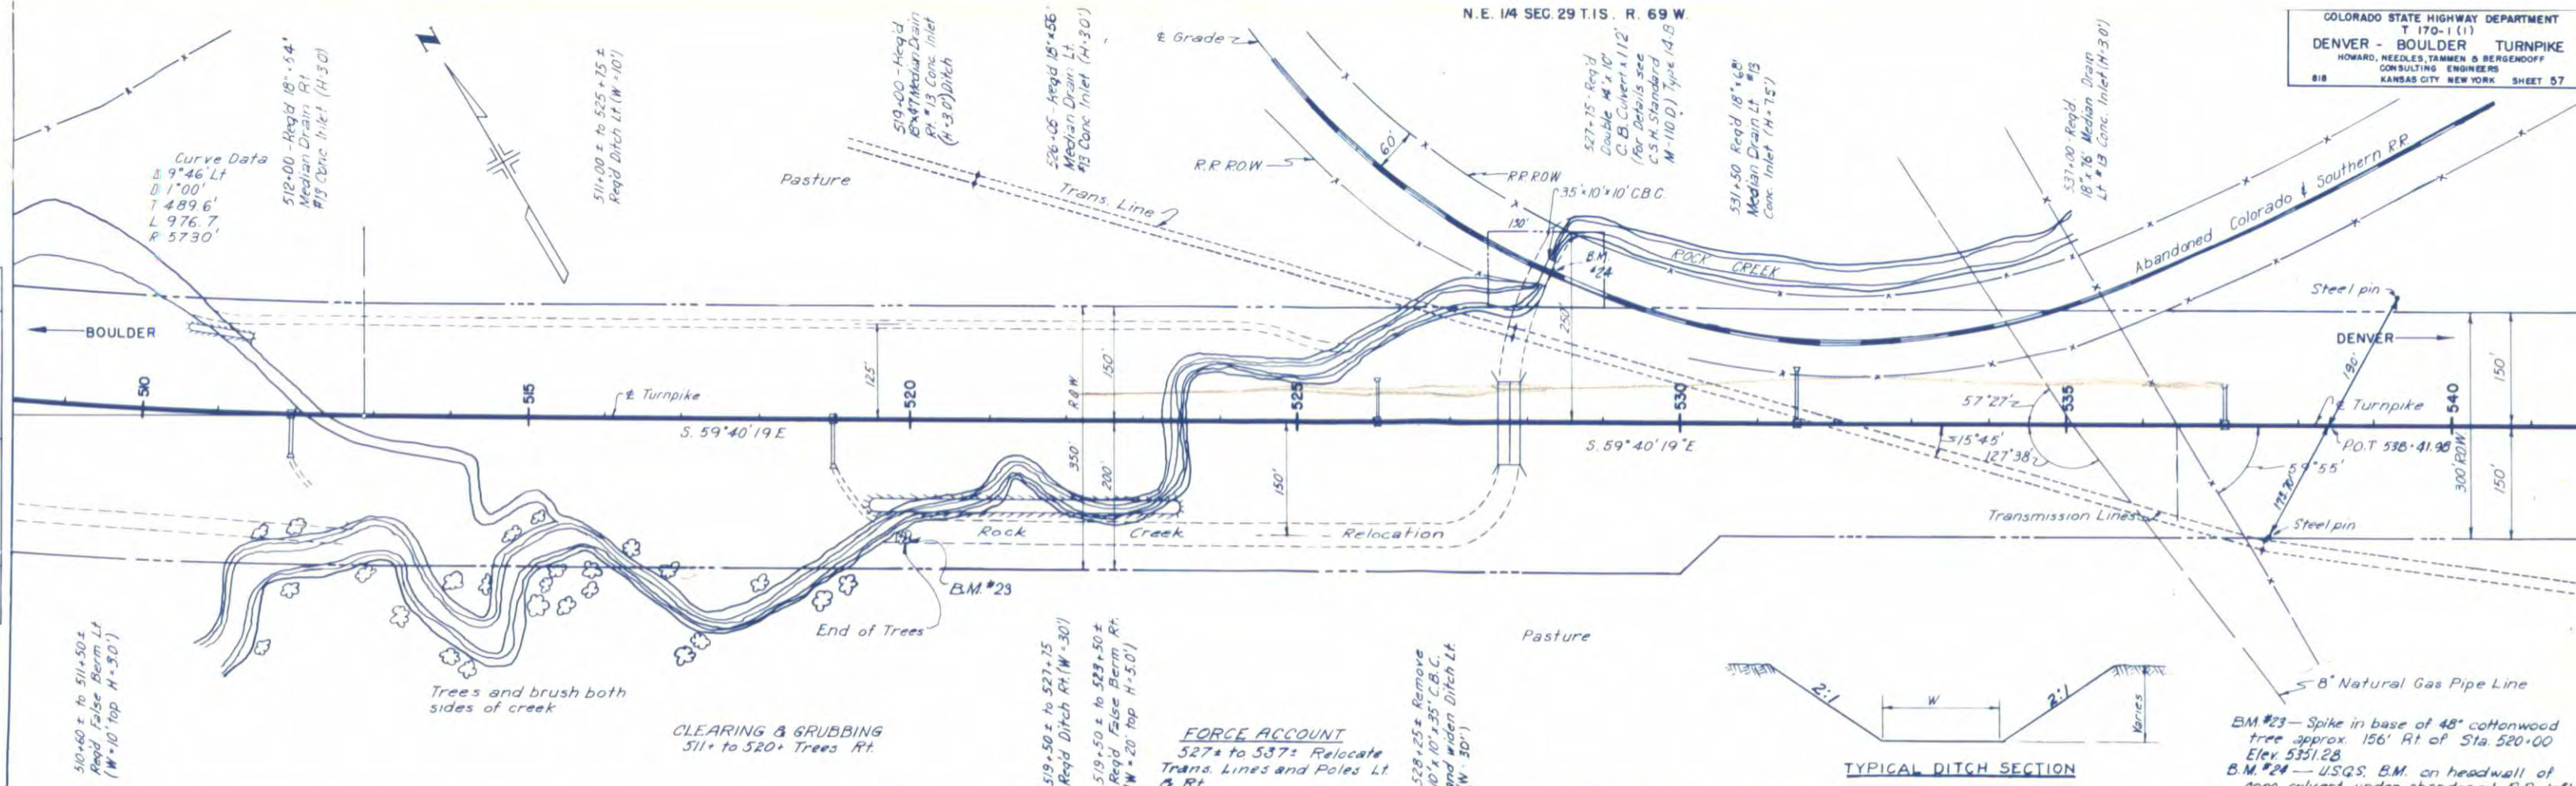


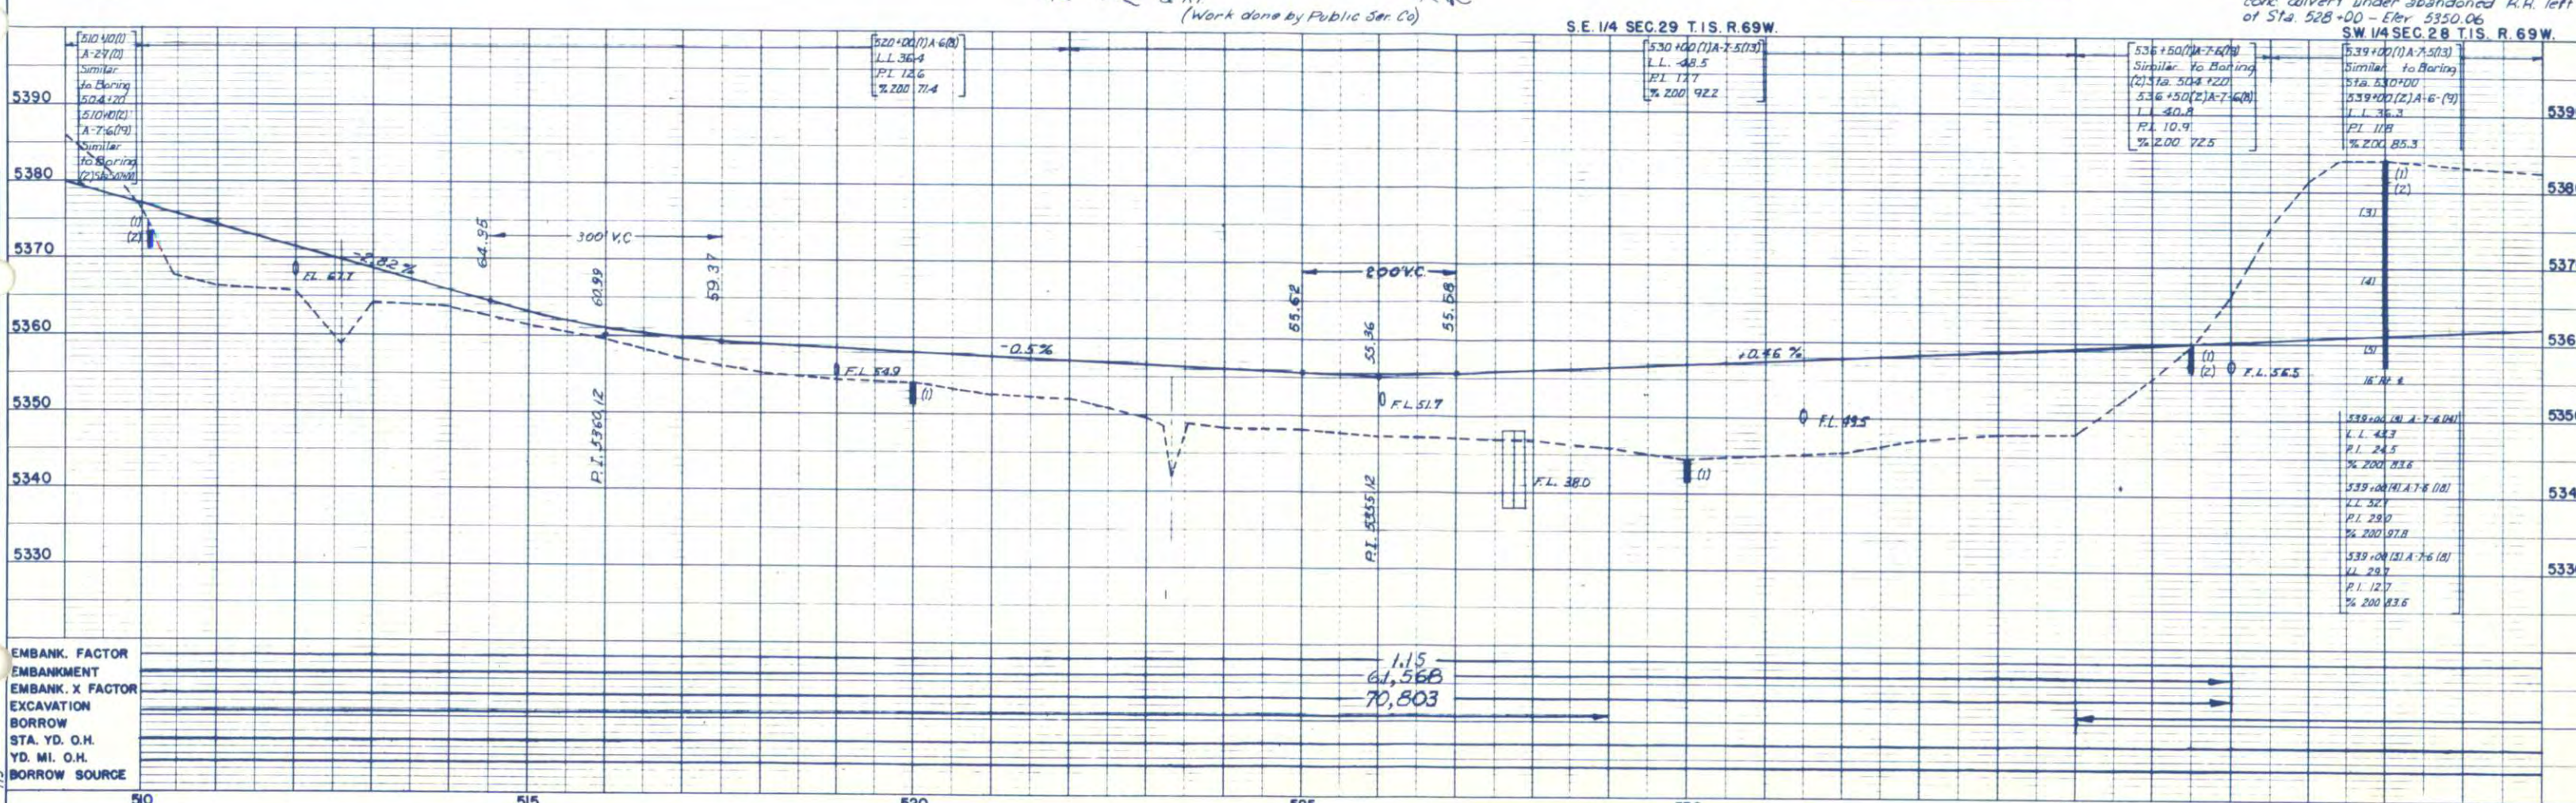


EMBANK. FACTOR	1.15
EMBANKMENT	61,568
EMBANK. X FACTOR	70,803
EXCAVATION	
BORROW	
STA. YD. O.H.	
YD. MI. O.H.	
BORROW SOURCE	




EMBANK. FACTOR	
EMBANKMENT	
EMBANK X FACTOR	
EXCAVATION	
BORROW	
STA. YD. O.H.	
YD. MI. O.H.	
BORROW SOURCE	

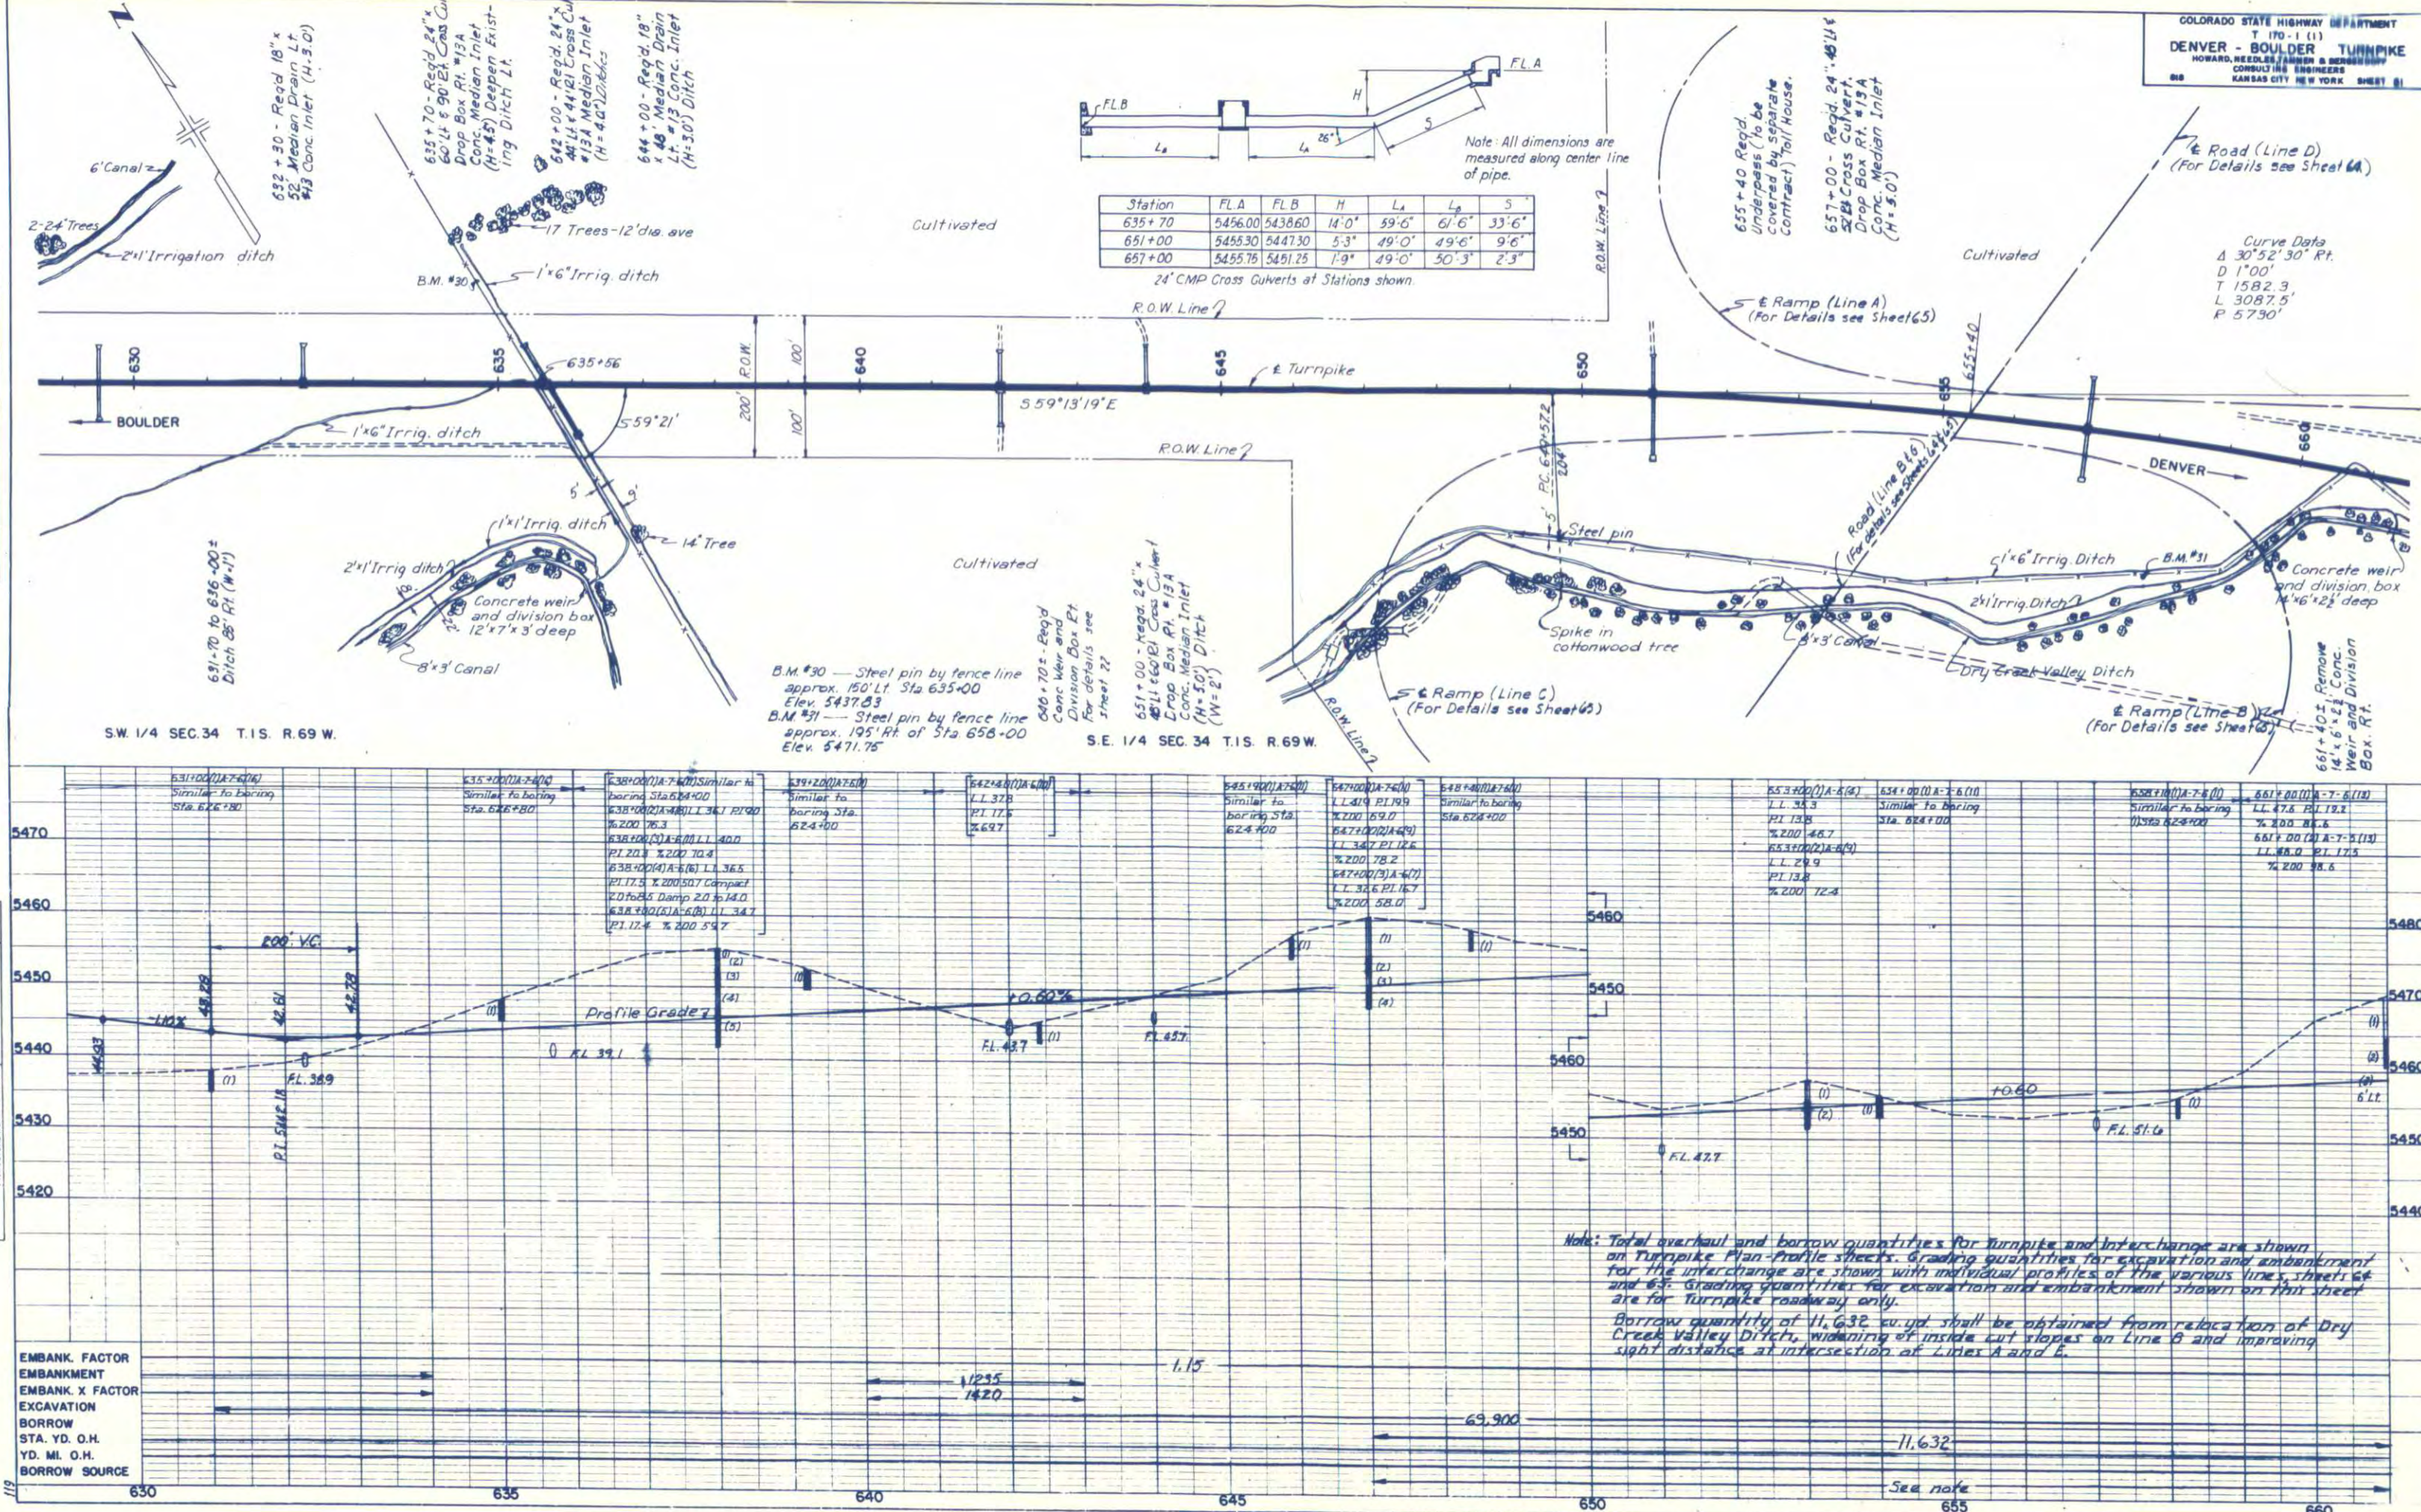




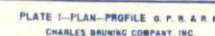



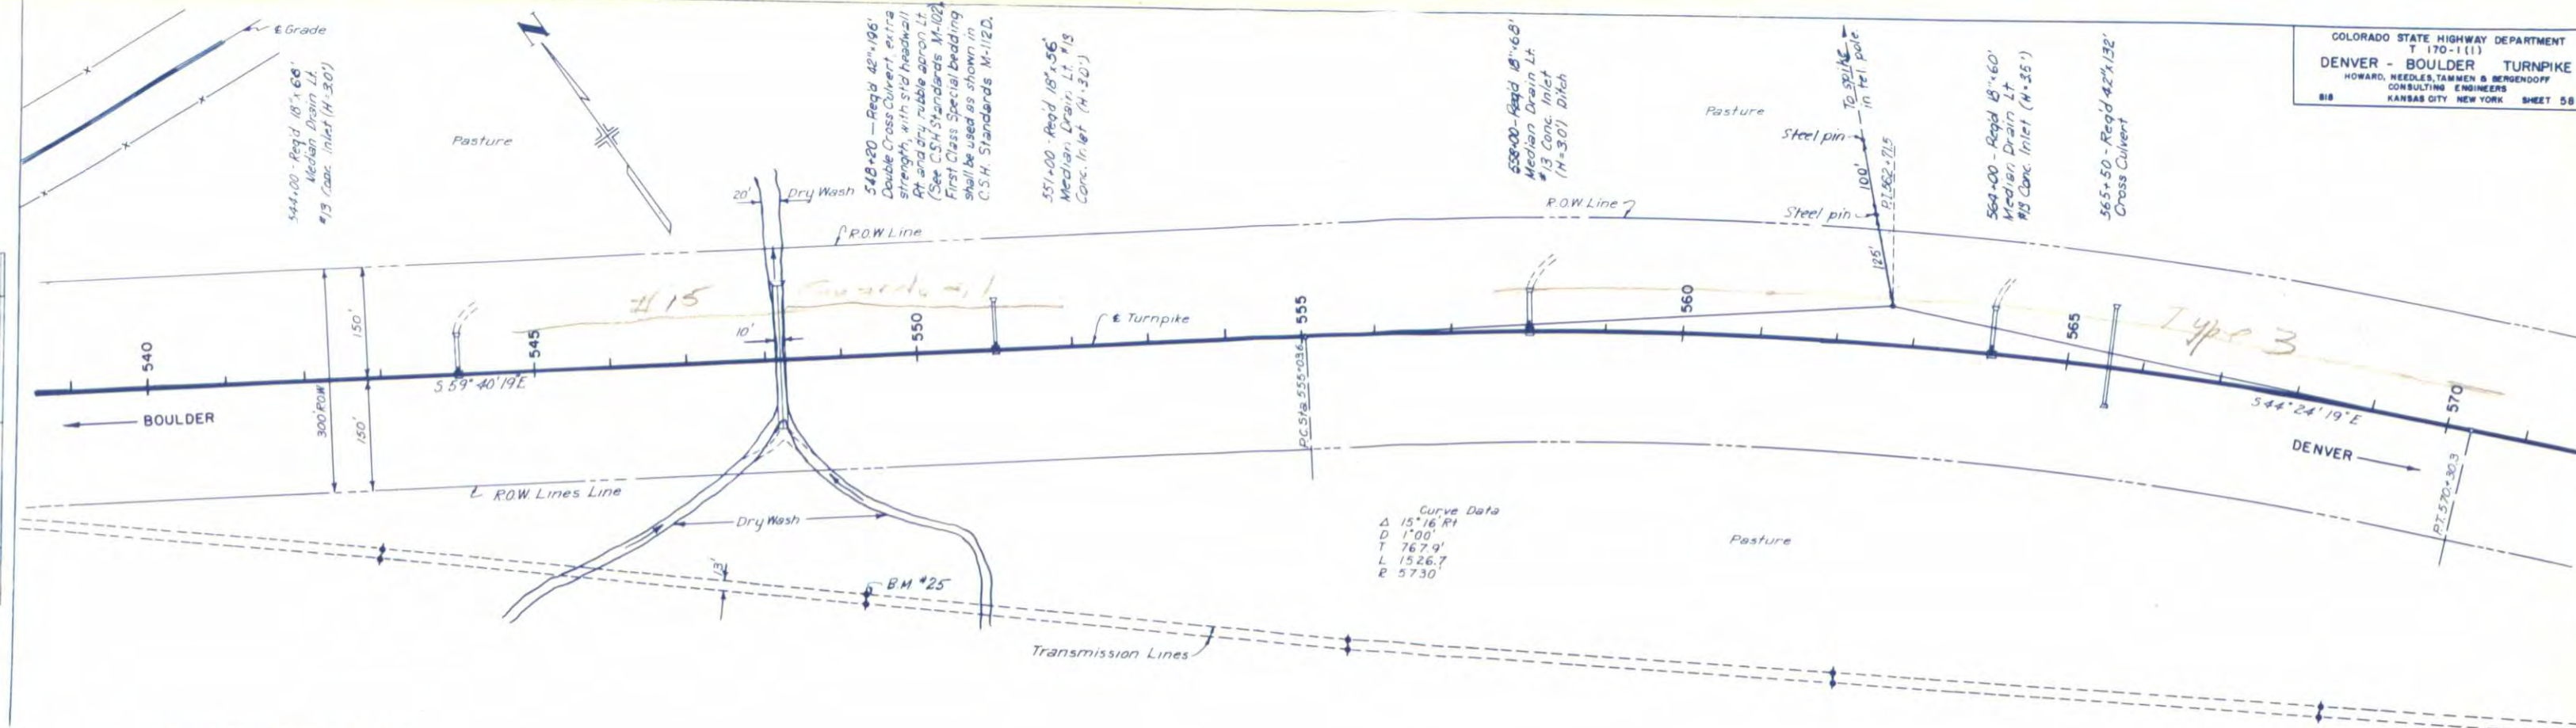

SW 1/4 SEC. 28 T. 15. R. 69 W.

B.M. #25 - Steel pin at base of power pole approx. 300' Rt. of Sta. 550+00 - Elev. 5358.66

