

STATE DEPARTMENT OF HIGHWAYS

DIVISION OF HIGHWAYS—STATE OF COLORADO

PROJECT NO.	DIVISION	PROJECT NO.	SHEET NO.
1	COLORADO	T 7100(7)	1

RIGHT OF WAY COLORADO BLVD.
E. Yale Ave - E. 17th Ave.

CONVENTIONAL SIGNS

CENTER LINE	PLAN SHEET	TITLE SHEET
COUNTY LINE		
TOWNSHIP OR RANGE LINE	SECTION LINE	SECTION LINE
LAND LINES		
CITY LIMITS	PLAN SHEET	TITLE SHEET
RAILROAD		
BARBED WIRE FENCE		
WOVEN WIRE - COMBINATION FENCE		
TELE & TELEG LINE		
POWER LINE		
PRESENT ROAD (PLAN SHEETS)		
RIGHT OF WAY LINE		
ACCESS POINTS (FREEWAYS)		
C OF A LINE (CONTROL OF ACCESS)		
ACCESS DENIED BY DEED		
TOP OF CUTS		
TOE OF FILLS		
DETOUR		
PROPERTY OWNERSHIP LINE		
WATER VALVES		
WATER METERS		
STREET LIGHT POLES		

RIGHT OF WAY PLAN OF PROPOSED FEDERAL AID PROJECT NO. T 7100(7) STATE HIGHWAY NO. 2 DENVER COUNTY RIGHT OF WAY

INFORMATION OBTAINED FROM AVAILABLE COUNTY RECORDS


SCALE OF ORIGINAL DRAWING
PLAN SHEETS 1" = 20'

INDEX OF SHEETS

SHEET NO. 1 TITLE SHEET
2-4 LINE SHEETS

REVISIONS

NOTE
This Project Calculated and Checked
by District 6.

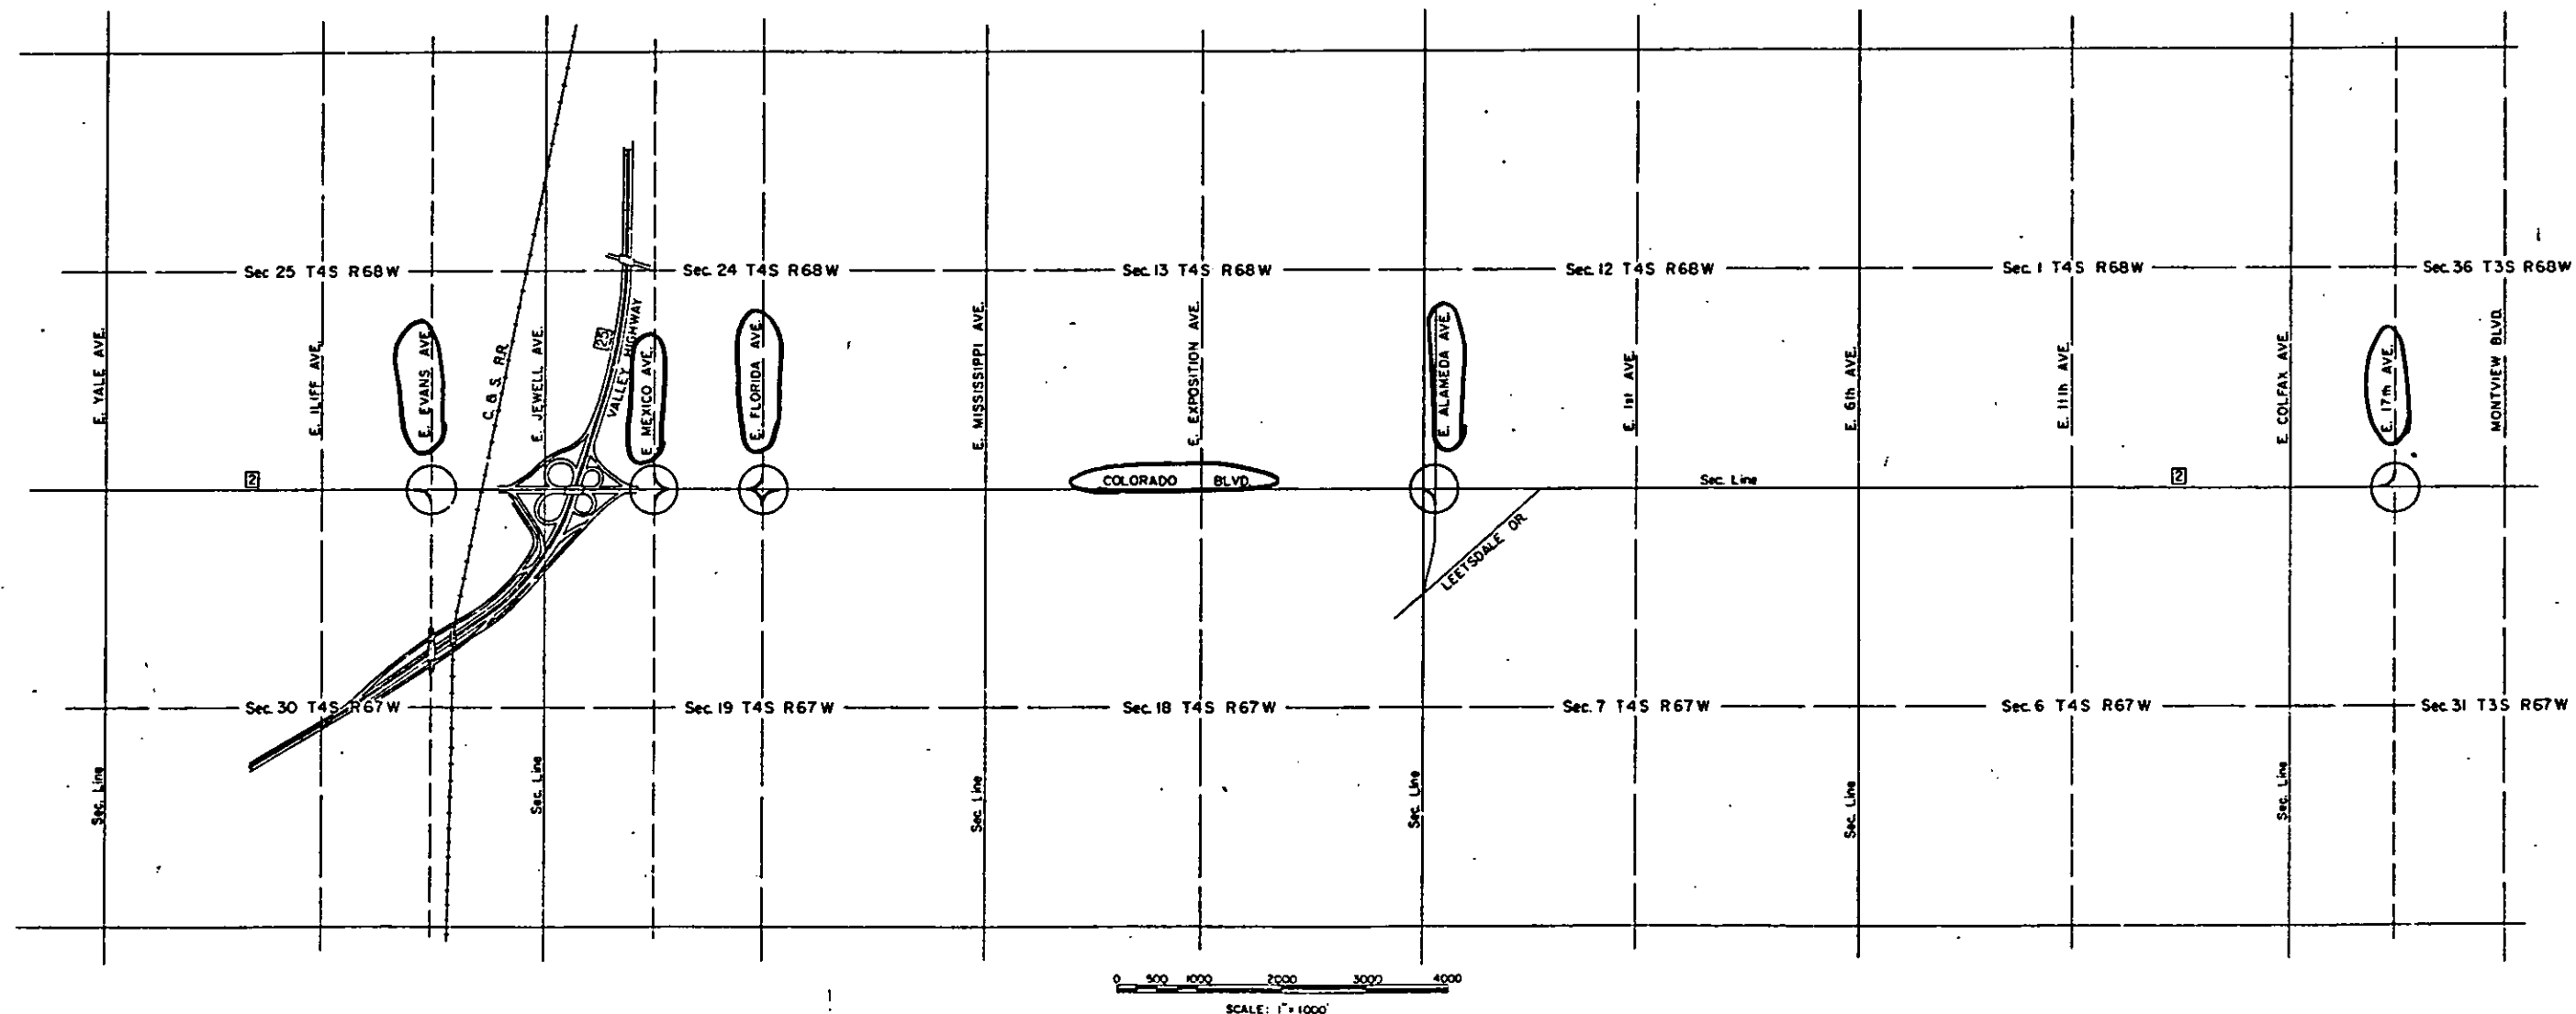



T 7100(7)

R.O.W.
T 7100(7)

FEDERAL ROAD DISTRICT NO.	DIVISION	PROJ. NO.	SHEET NO.	TOTAL SHEETS
4	COLORADO	17100N71	2	4

RIGHT OF WAY COLORADO BLVD.
E. Yale Ave. - E. 17th Ave.

REVISIONS		
1-27-71	Add Parcel 5	Dsl. 6

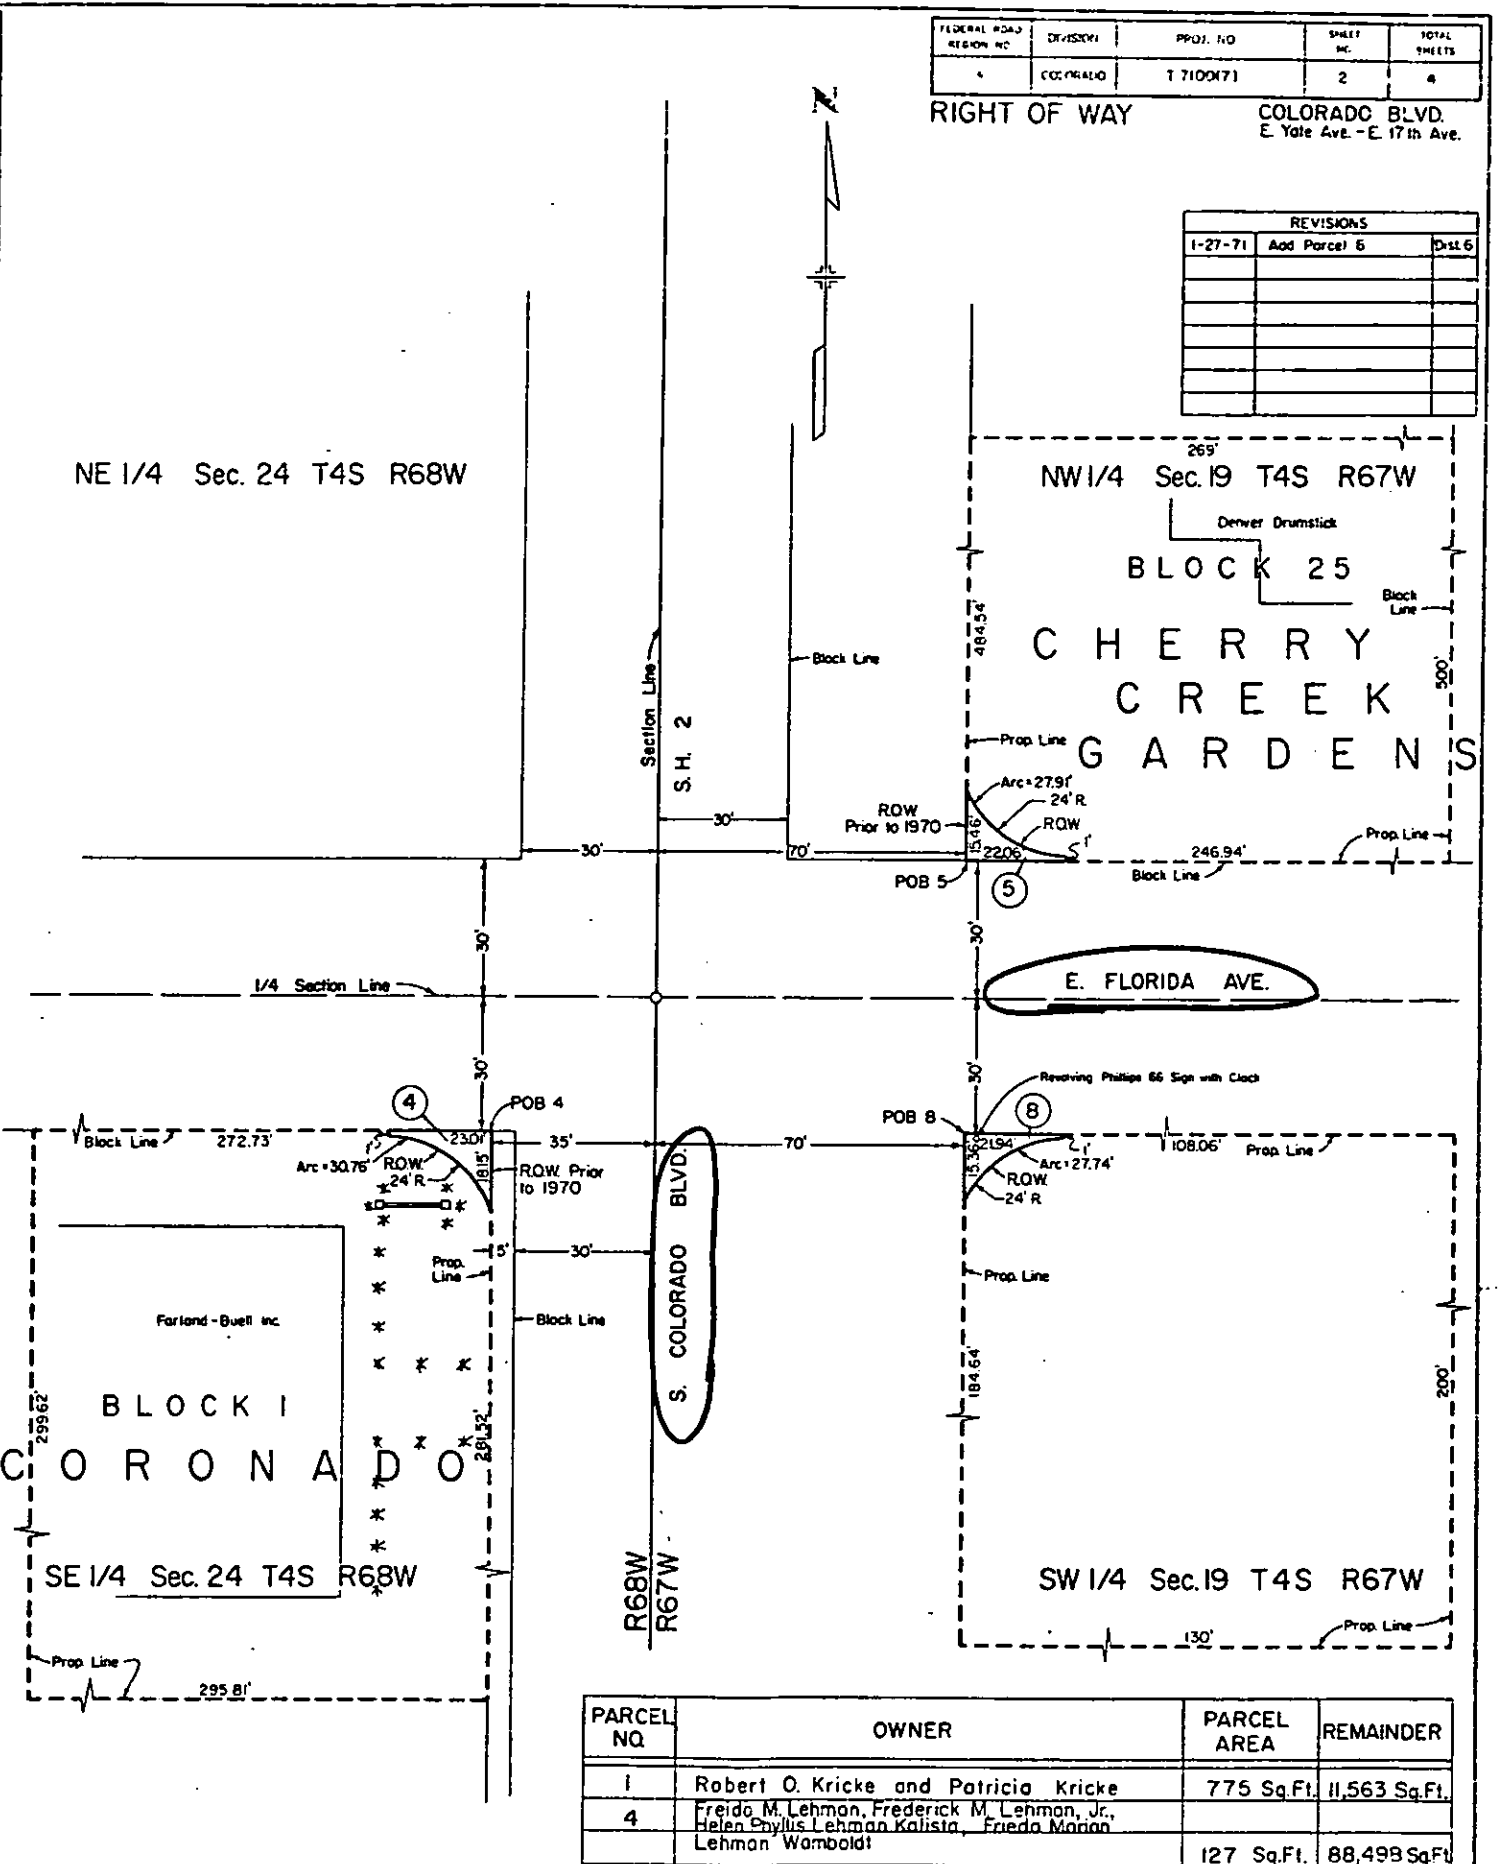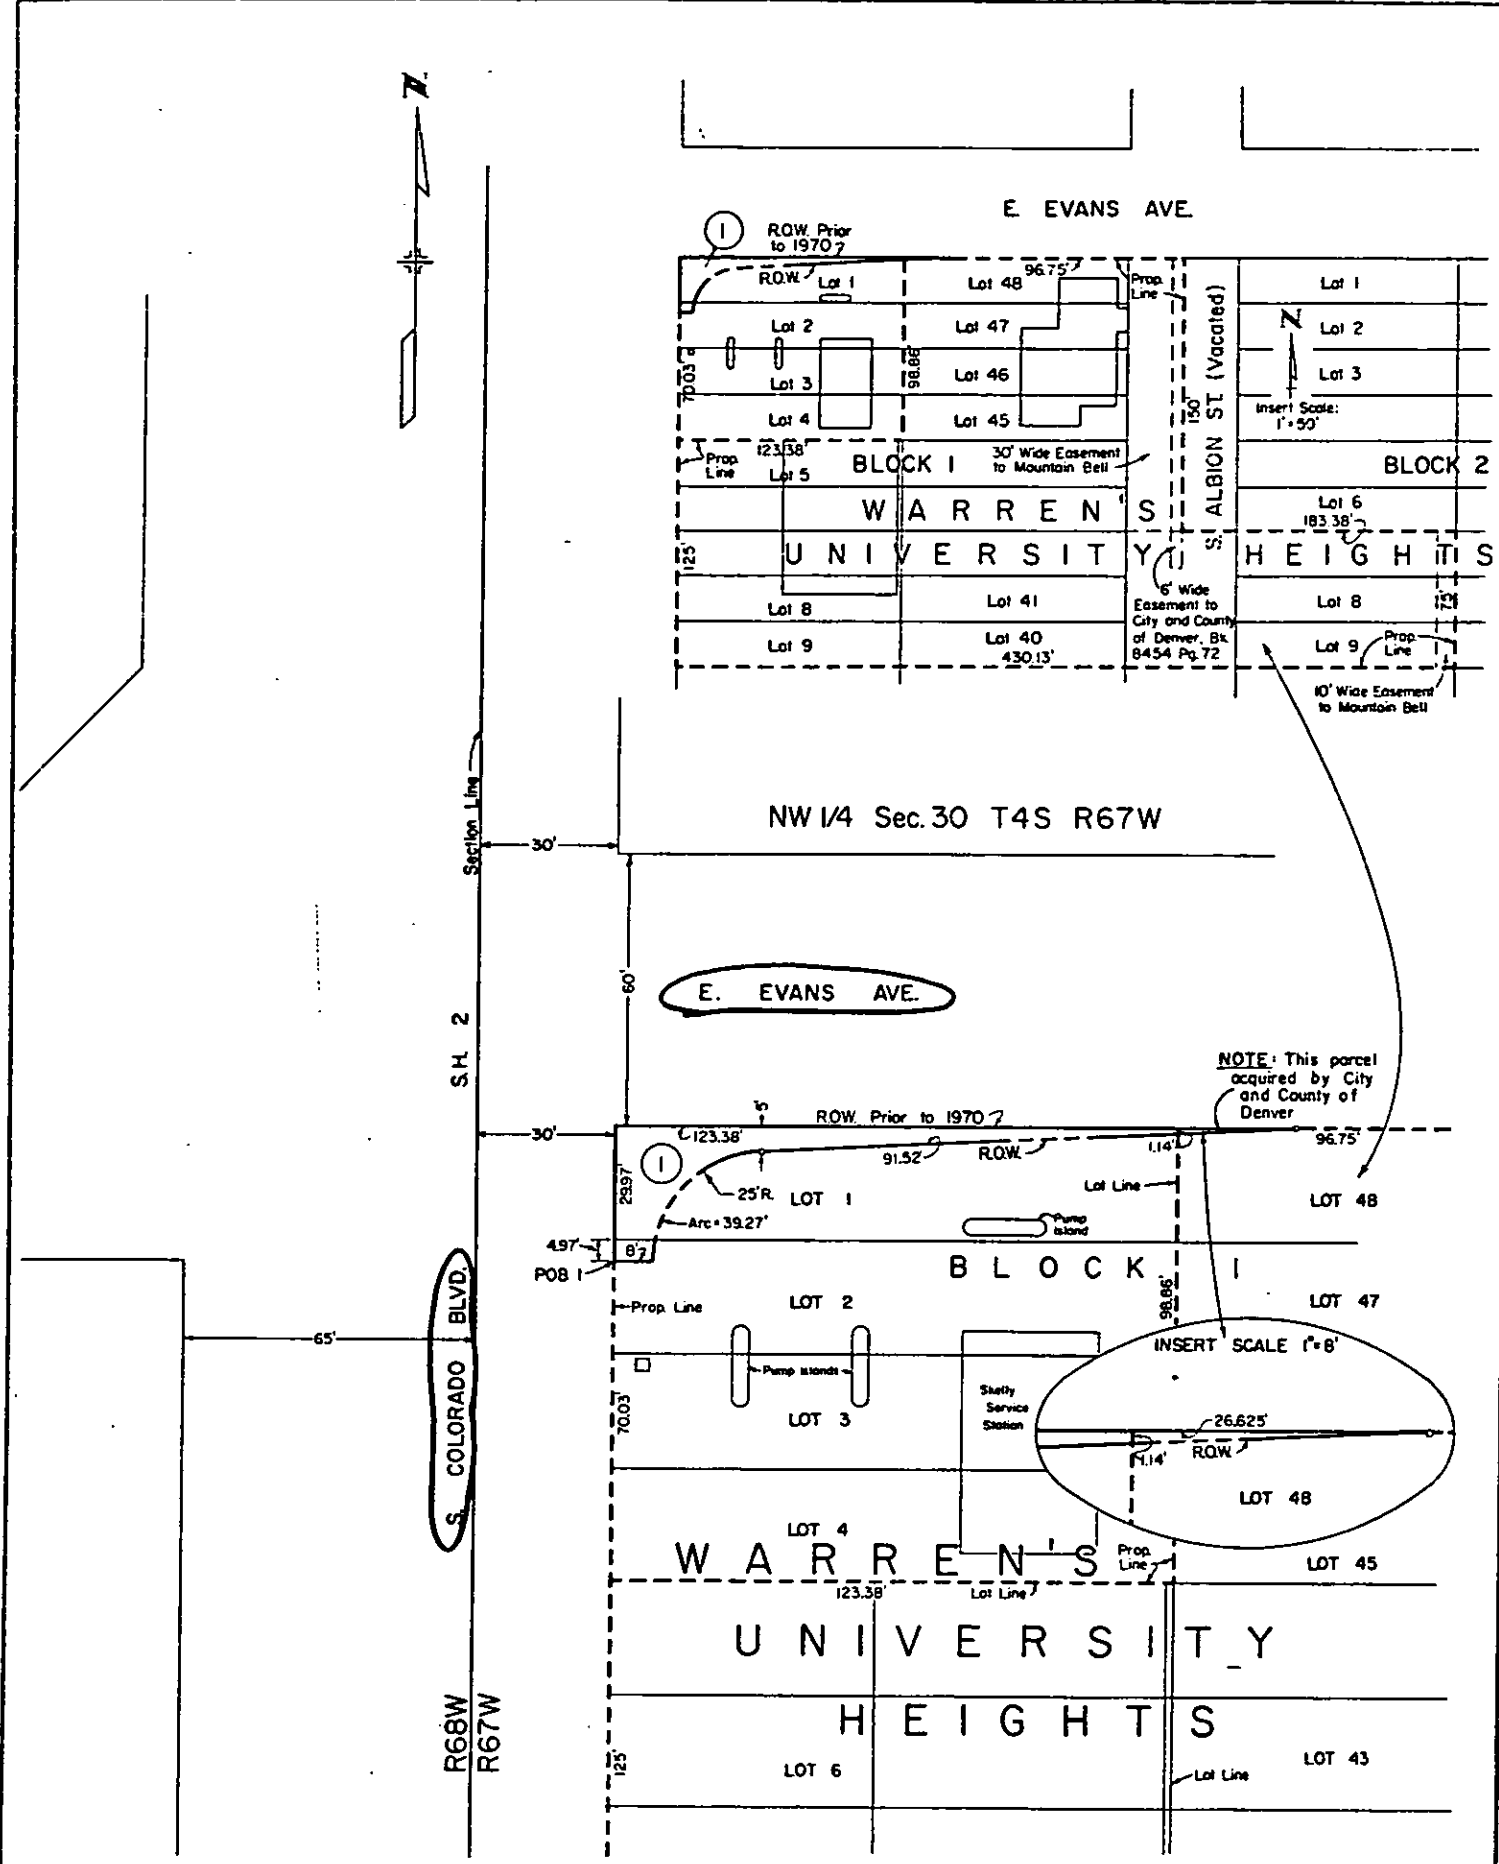


PARCEL NO.	OWNER	PARCEL AREA	REMAINDER
1	Robert O. Kricke and Patricia Kricke	775 Sq.Ft.	11,563 Sq.Ft.
4	Frieda M. Lehman, Frederick M. Lehman, Jr., Helen Phyllis Lehman Kalista, Frieda Marian Lehman Wamboldt	127 Sq.Ft.	88,498 Sq.Ft.
5	Harry Schwartz	111 Sq.Ft.	3.09 Ac.
8	Phillips Petroleum Co.	110 Sq.Ft.	25,890 Sq.Ft.

FEDERAL ROAD DISTRICT NO.	DISTRICT	PROJECT NO.	SHEET NO.	TOTAL SHEETS
9	COLORADO	T 7100(17)	3	4

RIGHT OF WAY COLORADO BLVD.
E. Yale Ave. - E. 17th Ave.

REVISIONS		
1-27-71	Delete Parcel 3	DJS:G
5-10-71	Added Parcel 3	D.J.F.
11-10-76	Delete Parcel 3; Add TE-3	J.B.

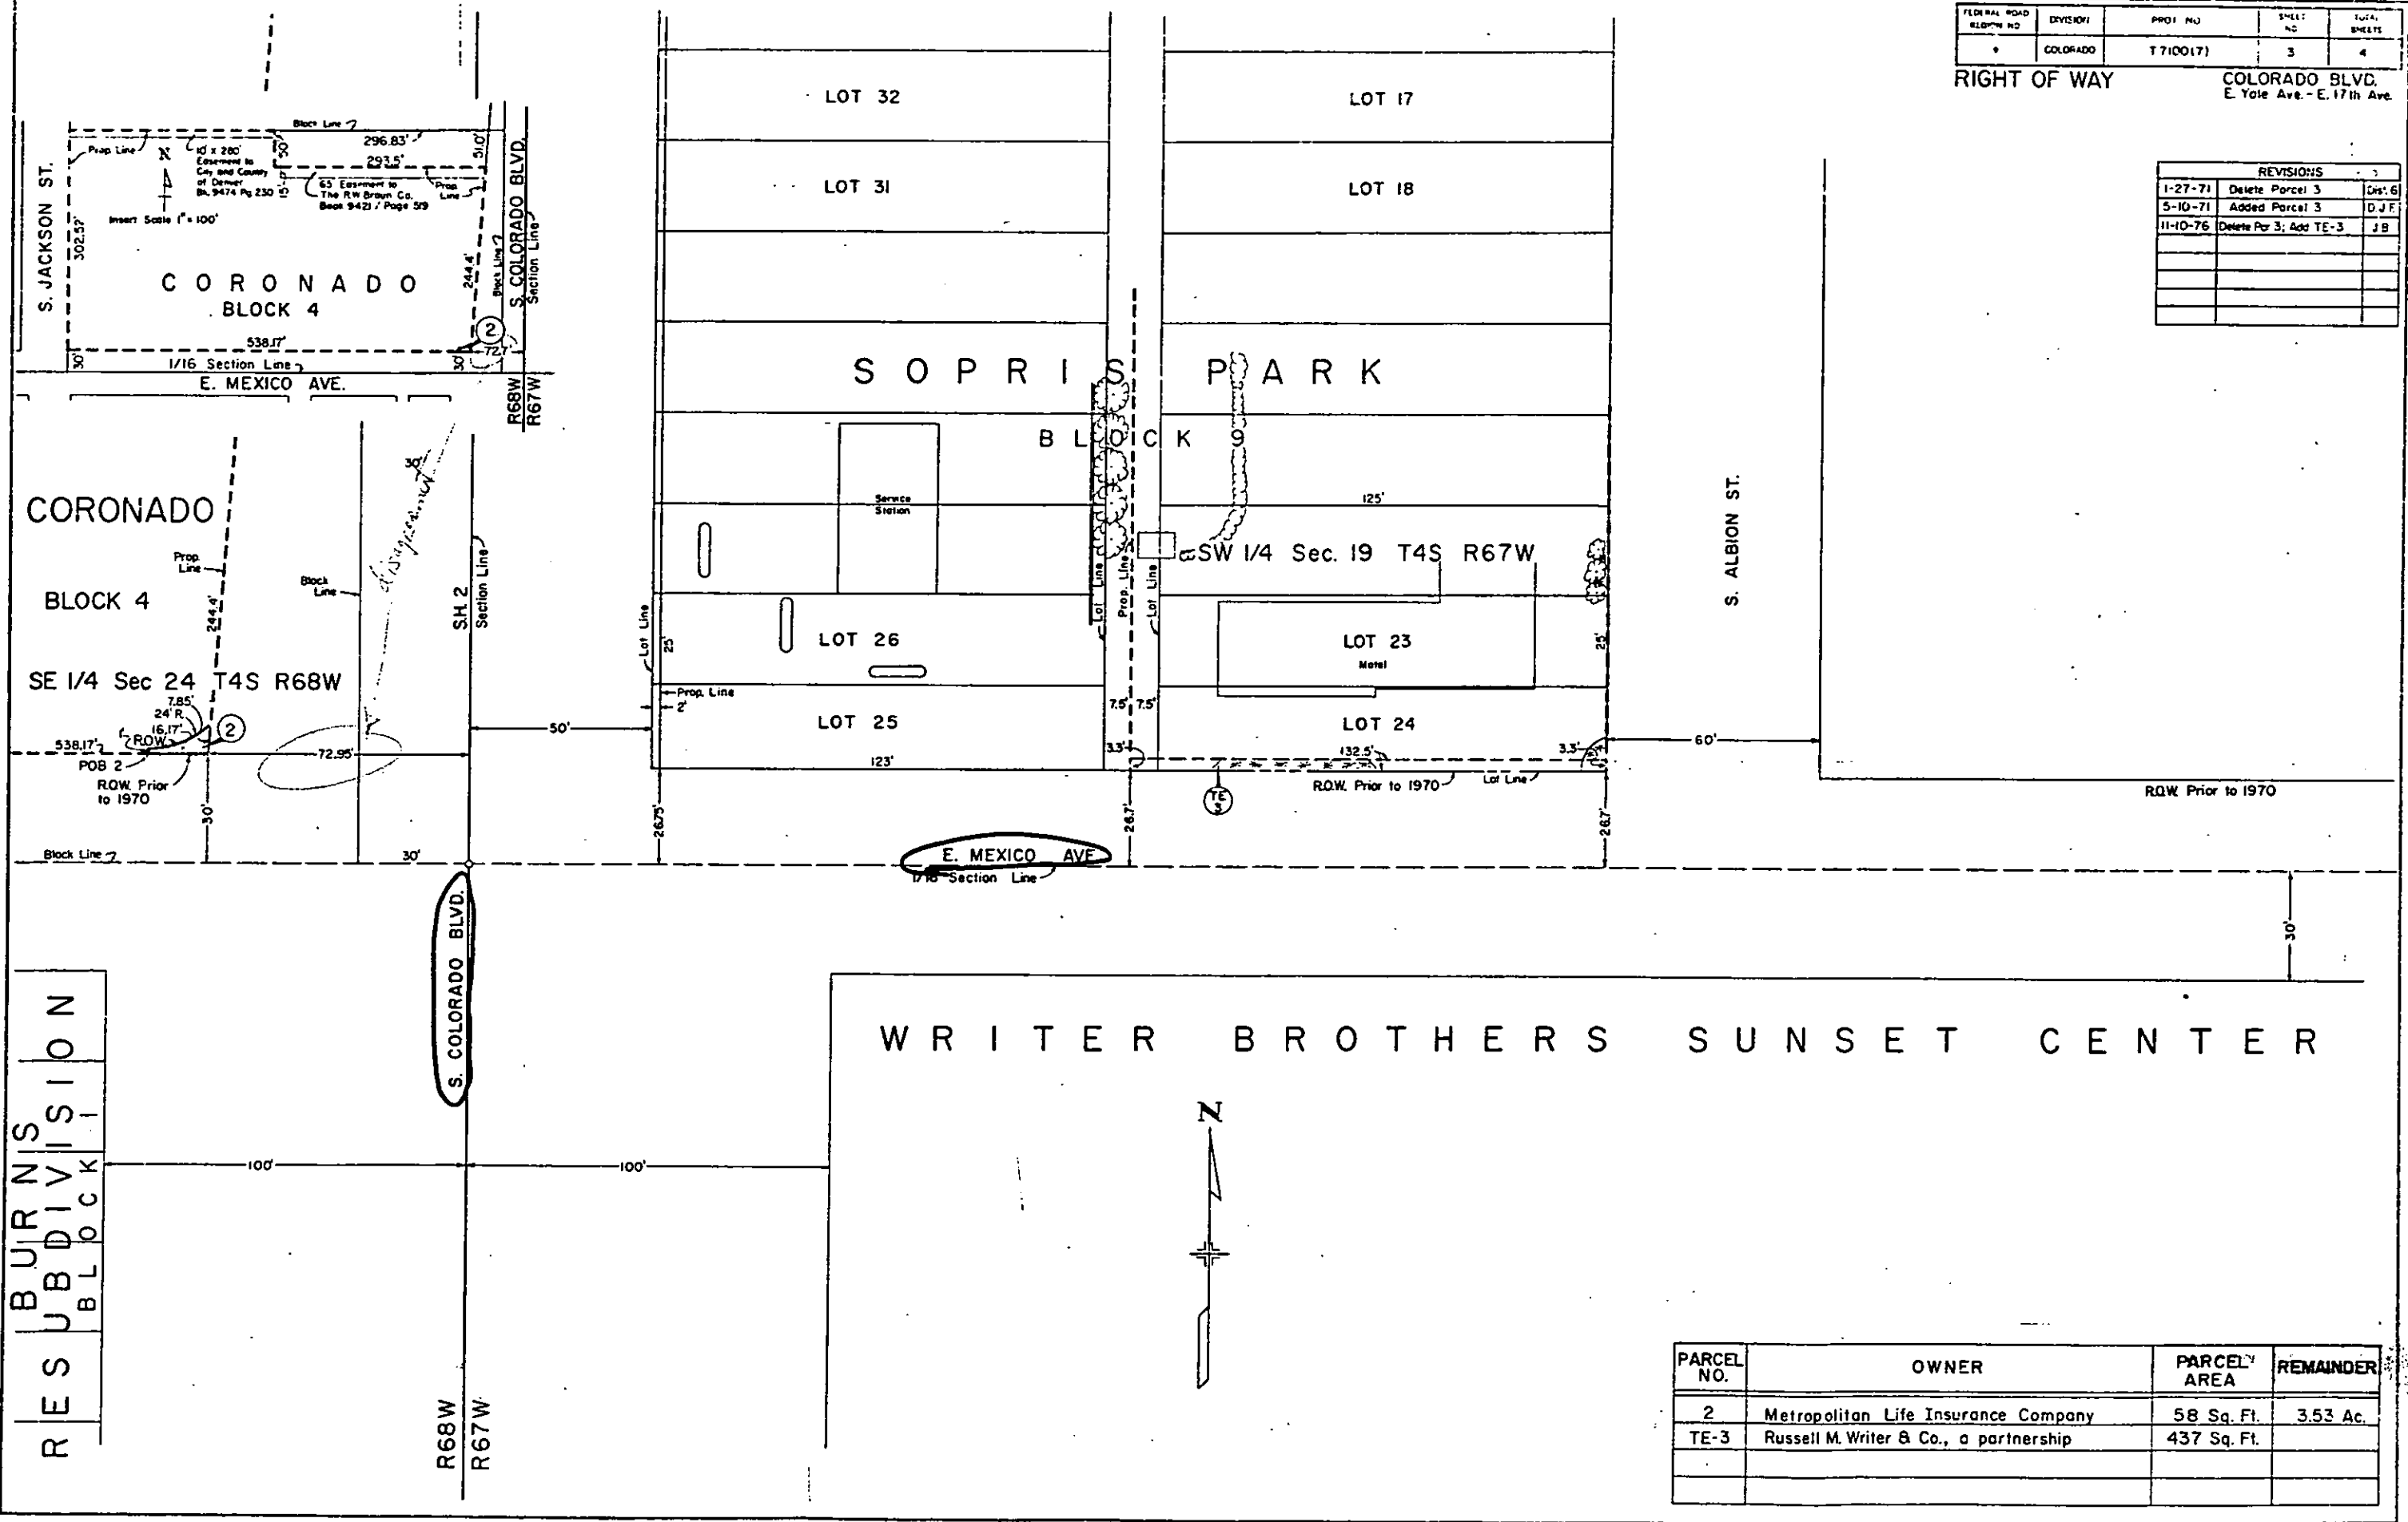

PARCEL NO.	OWNER	PARCEL AREA	REMAINDER
2	Metropolitan Life Insurance Company	58 Sq. Ft.	3.53 Ac.
TE-3	Russell M. Writer & Co., a partnership	437 Sq. Ft.	

