

FEDERAL ROAD DIVISION NO.	DISTRICT	PROJ. NO.	SHEET NO.	TOTAL SHEETS
9	COLORADO	U 001-5(8)	2	

REMARKS

[illegible]

NOTE BOOK PLACEMENT CHECKED
NO. 1
RT. OF WAY CHECKED


NOTED
NOTE BOOK GRACES CHECKED
NO. 1
STRUCTURE NOTATION CHD.

NE 1/4 SEC. 31
T. 22 S., R. 46 W.



FED. ROAD DIV. NO.	DIST.	PROJ. NO.	SHEET NO.	TOTAL SHEETS
9	COLO.	U 901-5(B)	3	

LAMAR

RIGHT OF WAY

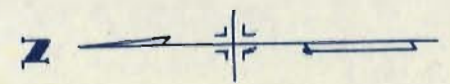

Sta. -0+25.6 Begin U 001-5(B)

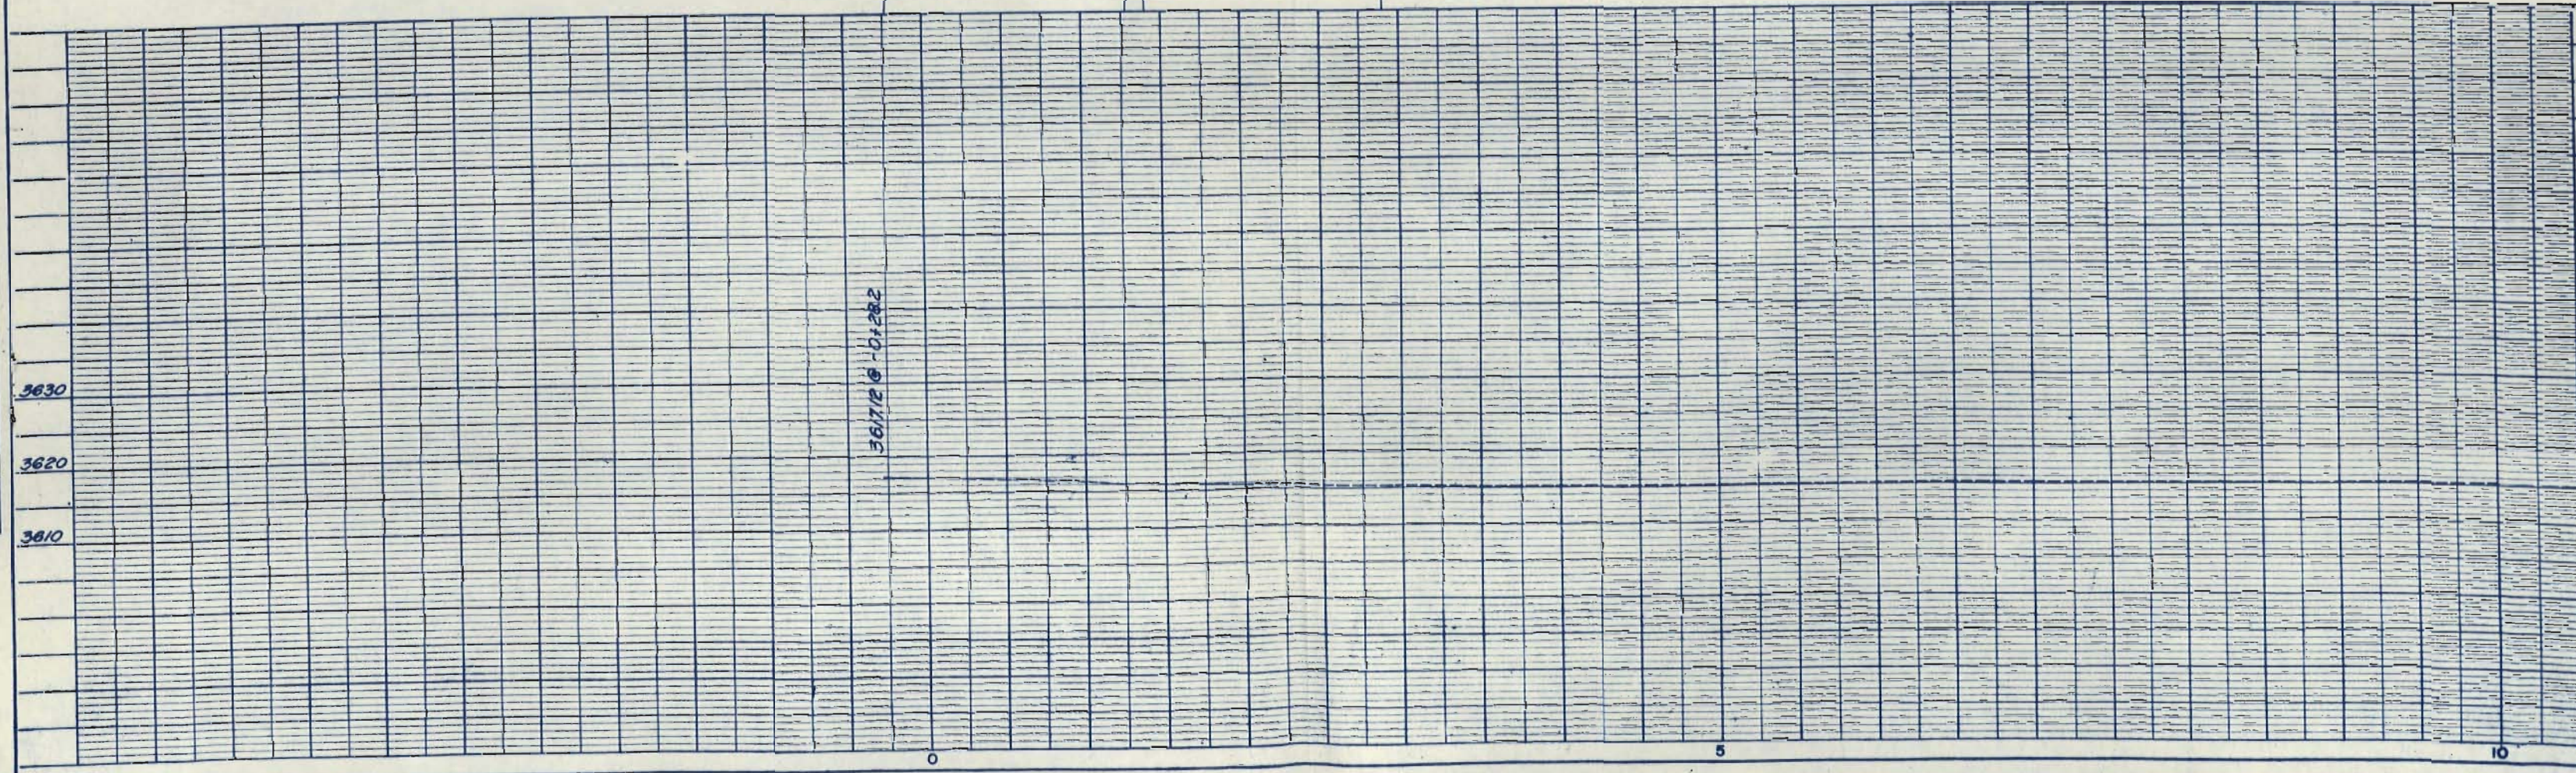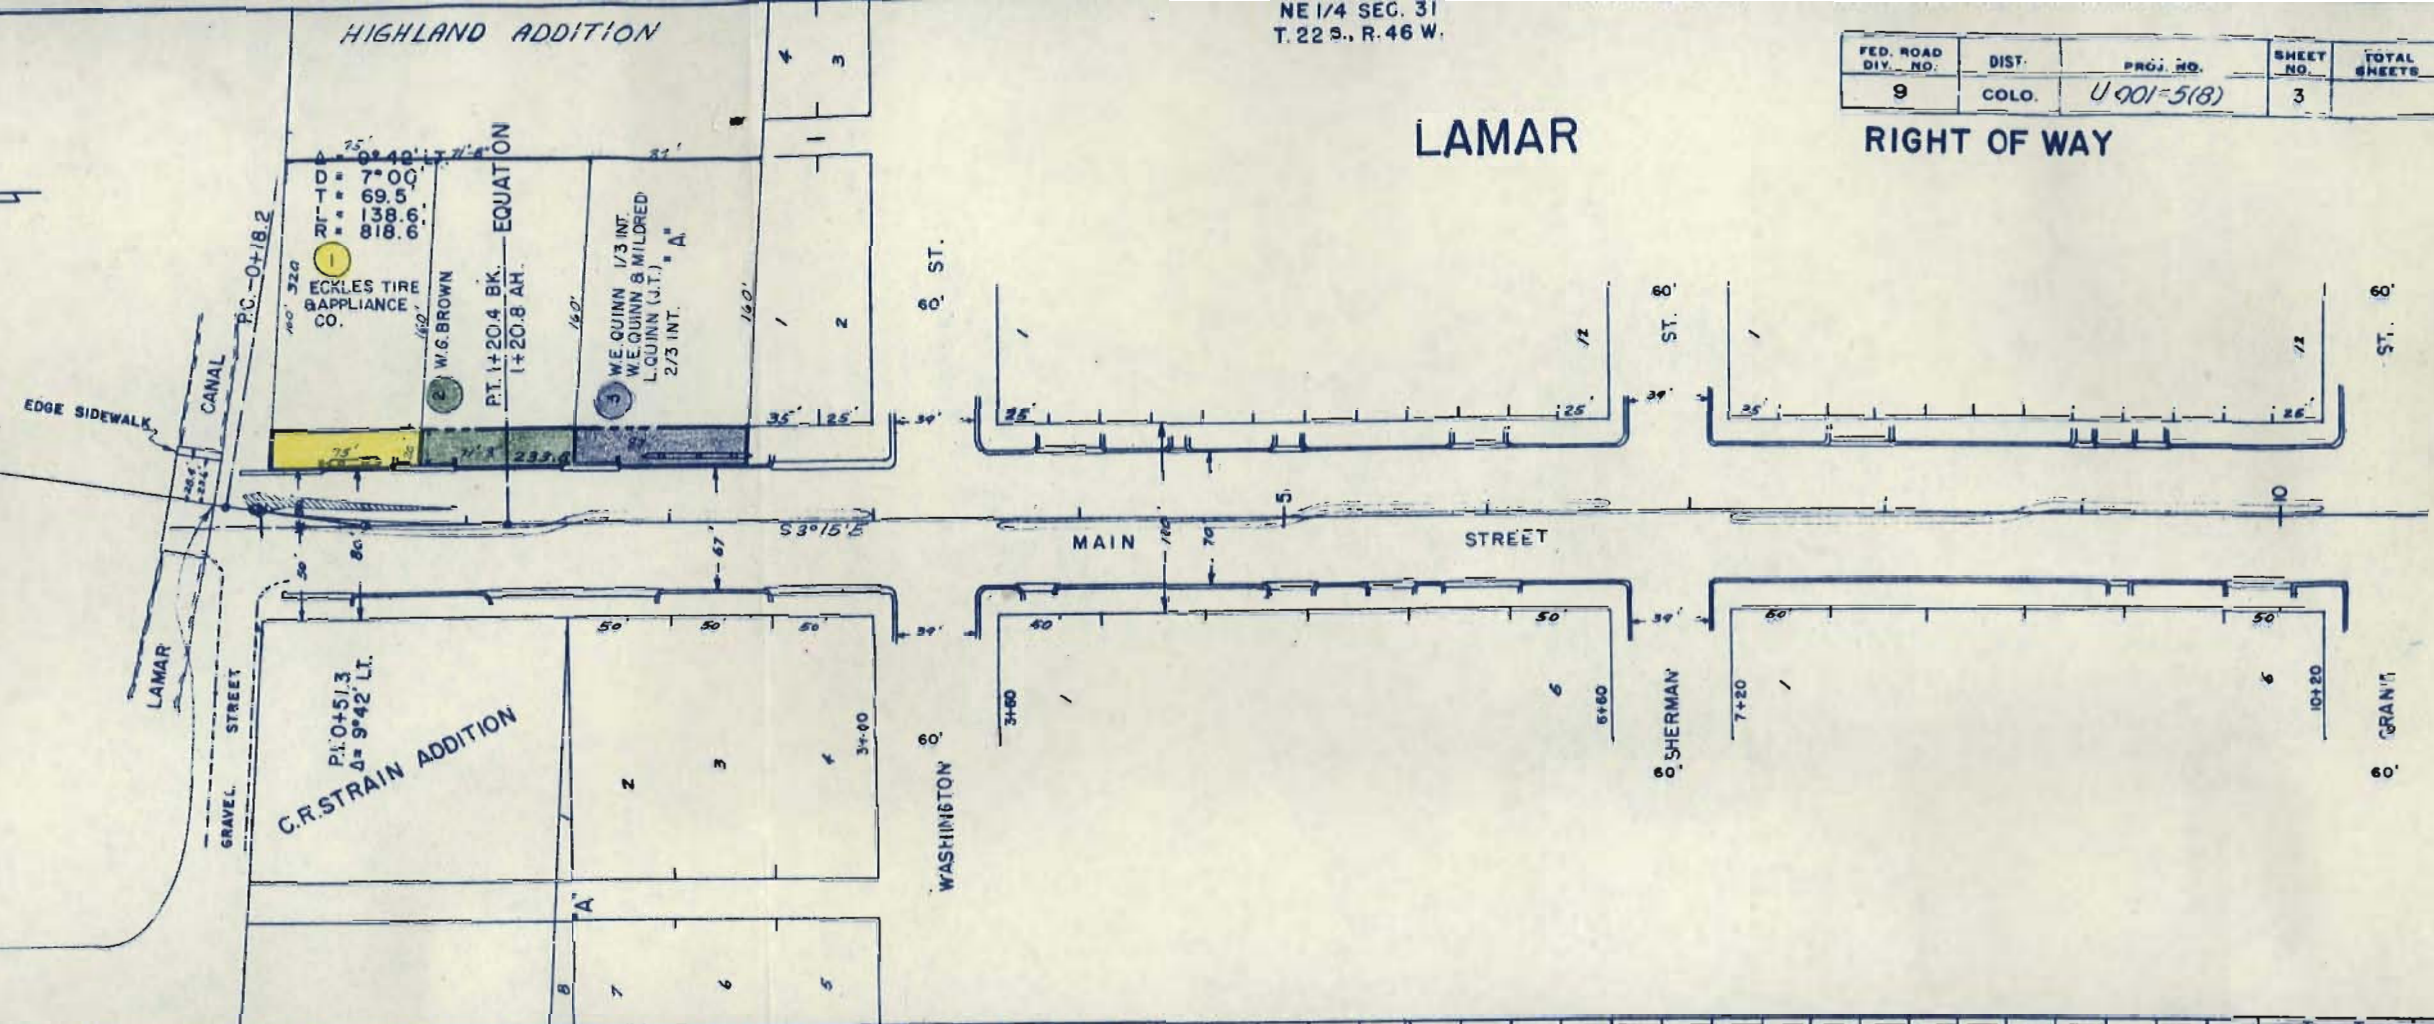

UI 001-5 (8)

Draw # 2029

Barbara Blankenship

Thank you,


We enclose herewith photographic
copies of Plats on Highland Addition &
Rio Vista Subdivision to the Town (now
City) of Lamar, in connection with the
Eckles, Brown & Quinn Right of way.
We neglected to enclose these plats
with the certificates which we mailed you
today.

Dear Mr. Pearson:

EST. 1825



Writing FIRE
and All Kindred Lines of Insurance

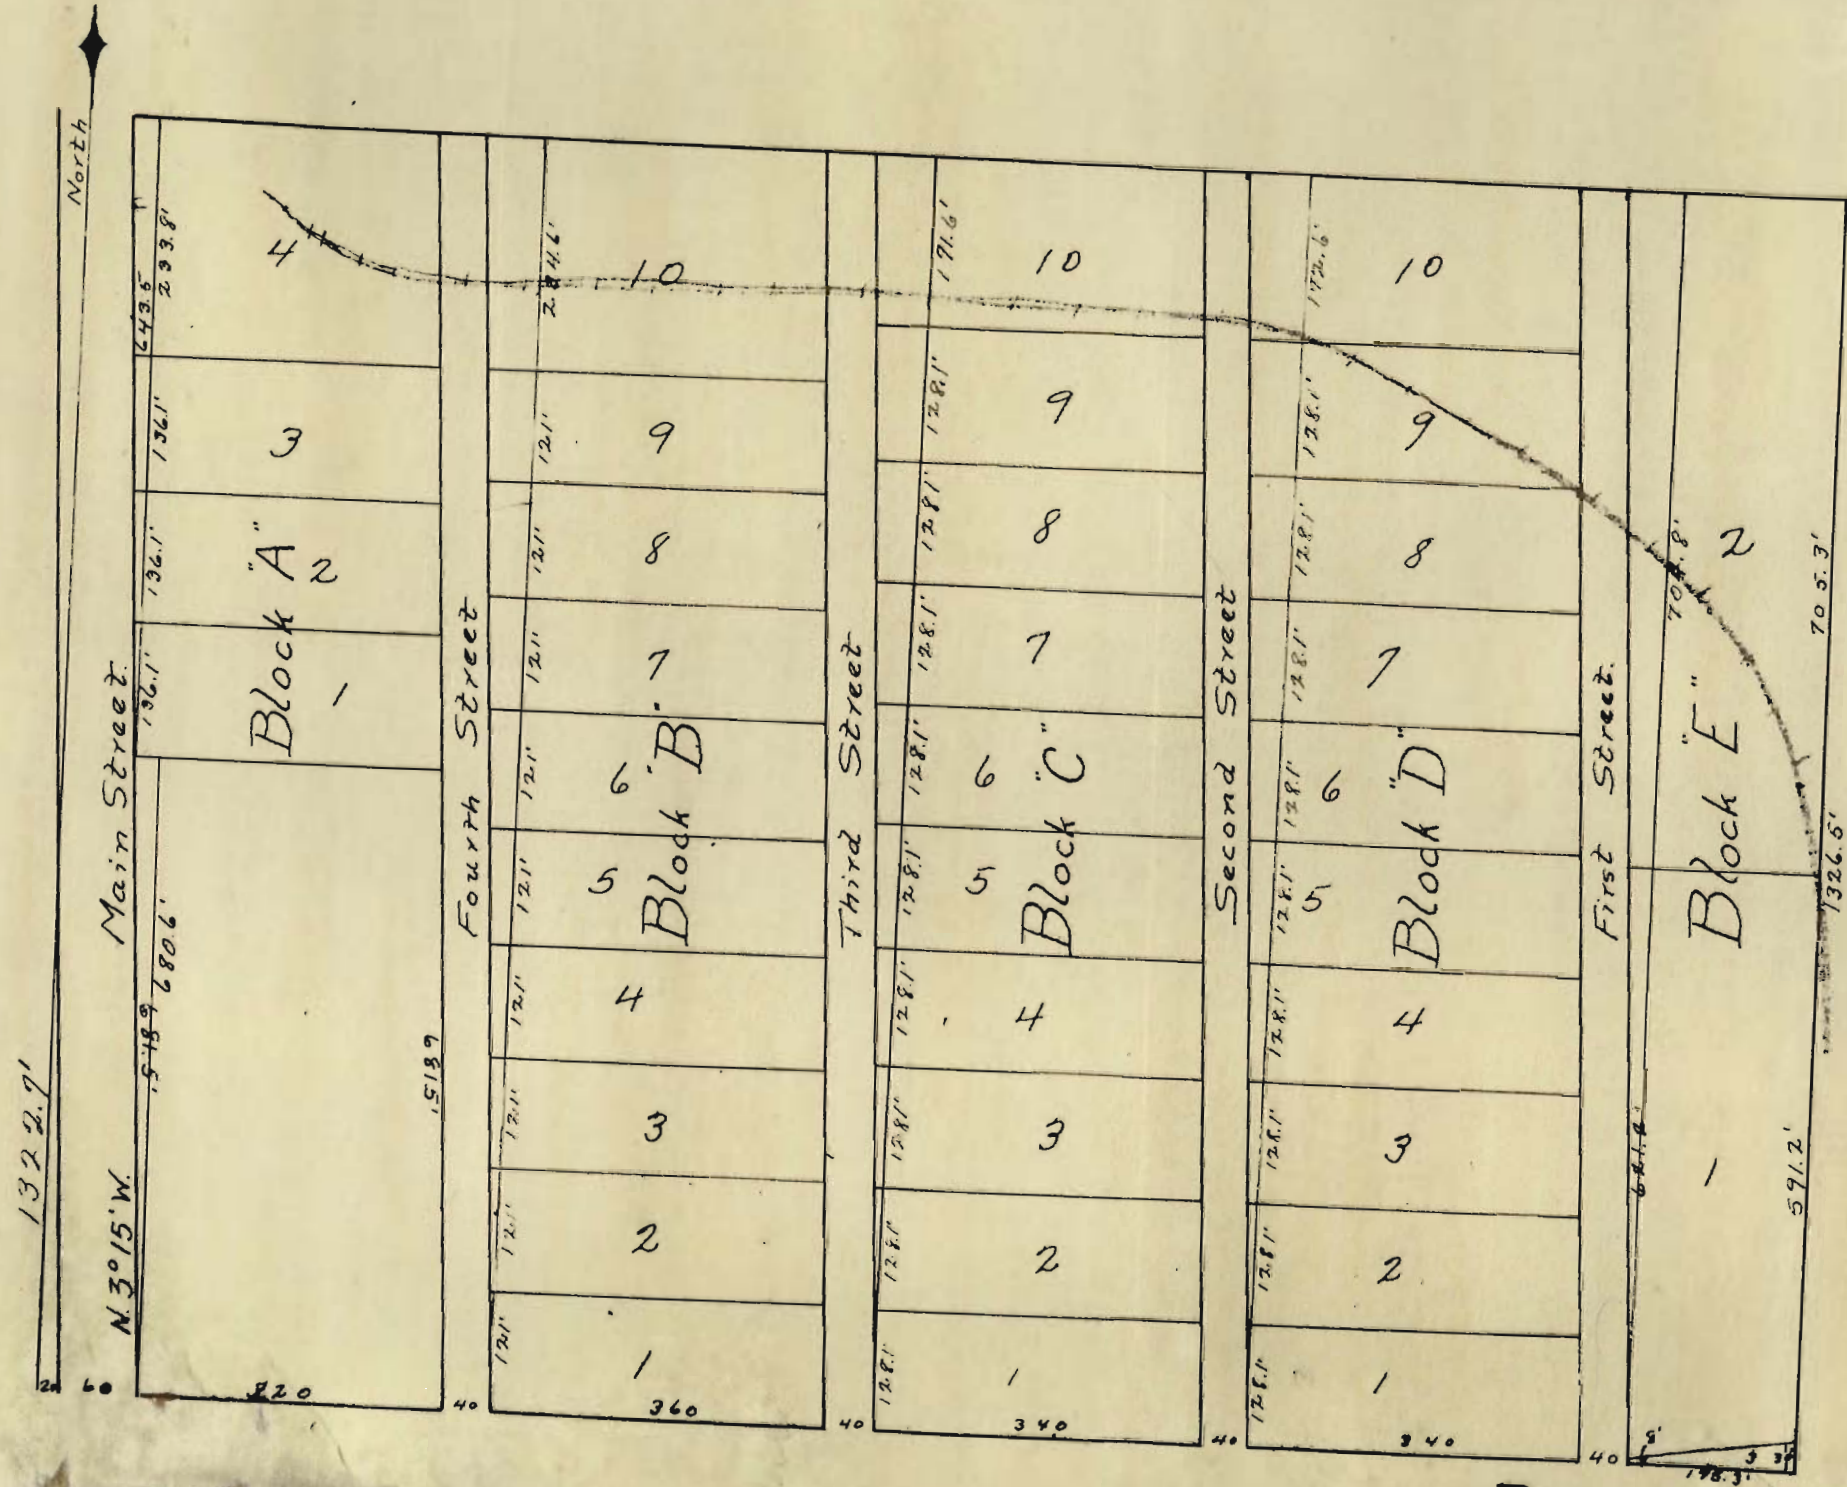

HIGHLAND ADDITION TO LAMAR COLO

State of Kansas)
County of Shawnee) ss-

Know all men by these presents: That T. H. R. Hilton owner thereof, have laid out and subdivided, and do hereby lay out and subdivide, the parcel or tract of land shown on this plat and as described hereon in the Certificate of Frank E. Irwin, Surveyor and Civil Engineer, under the name and style of Highland Addition to Lamar, Colorado, and I do hereby dedicate to the use of the public the perpetual right of way to and use of all the Streets so laid out on said plat.

In Witness Whereof, I have hereunto set my hand and seal this 4th day of September A. D. 1900.

H. R. Hilton (Seal)

State of Kansas)
County of Shawnee) ss.

I, A. B. Poole A Notary Public in and for said County in the State afore- said do hereby certify that H. R. Hilton, who is personally known to me to be the person whose name is subscribed to the foregoing statement appeared before me this day in person and acknowledged that he signed sealed and delivered the said instrument of writing as his free and voluntary act for the uses and purposes therein set forth.

Given under my hand and Notarial Seal this 4th day of September A. D. 1900.

My Commission expires Oct. 15th 1902.

(Notarial Seal).

A. B. Poole, Notary Public.

State of Colorado) ss.
County of Prowers)

I, Frank E. Irwin, do upon oath depose and say; that I am a Surveyor and Civil Engineer and that I have laid off and surveyed Highland Addition To Lamar, Colorado, and that the same is located in the south half of the North East quarter of section Thirty one (31) in Township Twenty two (22) South of Range Forty Six (46) West of the Sixth (6th) Principal Meridian in the County of Prowers and State of Colorado and described as follows to wit:

Beginning at the East Quarter ($\frac{1}{4}$) corner of Section 31 in Township 22 South of Range 46 West of the Sixth P. M. in the County of Prowers and State of Colorado, and extending thence West 1375 $\frac{3}{10}$ feet, thence North $30^{\circ} 15'$ West 681 $\frac{5}{10}$ feet thence West 320 feet, thence North $30^{\circ} 15'$ West 643 $\frac{5}{10}$ feet, thence East 1762 feet, thence South 1326 $\frac{5}{10}$ feet to the place of beginning containing 47.56/100 acres, more or less That the Streets, Lots and Blocks are correctly laid out as indicated on the plat of said Addition hereto annexed, and that the scale of the plat is 100 feet to the inch.

Frank E. Irwin.

Subscribed and Sworn to before me this 30th day of August A. D. 1900.

My Commission expires October 7th 1903.

(Notarial Seal).

James B. Traxler
Notary Public.

State of Colorado,) ss.
County of Prowers.)

No. 13934.

I hereby certify that this instrument was filed for record at 10 o'clock A. M. Oct. 2, 1900 and duly recorded in Book 1 Page ---

J. F. Curry, Recorder
By J. A. Williams, Deputy.

it of Way

Strain

orehouse

tion east and west

Blk. A

Lot 4

Washington Ave.

140

40

1	24	25
2	23	26
3	22	27
4	21	28
5	20	29
6	19	30
7	18	31
8	17	32
9	16	33
10	15	34
11	14	35
12	13	36

Sherman Ave.

1	40	25
2	39	26
3	38	27
4	37	28
5	36	29
6	35	30
7	34	31
8	33	32
9	32	33
10	31	34
11	30	35
12	29	36

Grant Ave.

13	28	37
14	27	38
15	26	39
16	25	40
17	24	41
18	23	42
19	22	43
20	21	44
21	20	45
22	19	46
23	18	47
24	17	48
25	16	49
26	15	50
27	14	51
28	13	52

10

Highland

8

Addition

6

Blk. B.

4

3

2

1

Plat of

Rio Vista Subdivision.

See preceding page.