

RIGHT OF WAY

PARCEL NO.	OWNER	ADDRESS	LOCATION	AREA IN		SQ. FT.	RIGHT OF WAY					REVISIONS			
				PARCEL	TO BE ACQUIRED	REMAINDER	LAND	IMPROV'MTS	DAMAGE	MISC.	TOTAL	10-11-60	Added Parcel 1B	FCM	
												8-1-67	Add Note Sold Parc 1-B	DJP	
1	Richard C. & Mamie H. Oppenlander J.T.	260 Wailupe Circle, Honolulu, Hawaii	NW1/4 Sec.4,T5S,R68W	64,028.0	64,028.0										
1A	Robert J. & Fred W. Herbertson		NW1/4 Sec.4,T5S,R68W	70,474.0	70,474.0										
2	Public Service Company of Colorado	15th & Champa Sts., Denver, Colo.	SW1/4 Sec.33,T4S,R68W	1932.0	1932.0	12,818.0									
3	Jack & Beatrice I. Vardeman J.T.	3915 S. Federal Blvd., Englewood, Colo.	Blk.13, Sheridan Sub.	1,005.0	1,005.0	8,370.0									
4	Ansel & Margaret Osborn	2045 W. Hampden Ave., Englewood, Colo.	Blk.13, Sheridan Sub.	4,465.0	4,465.0	8,035.0									
5	Rudolph Coffey	6102 S. Grant St. Littleton, Colo.	Blk.13, Sheridan Sub.	3,573.0	3,573.0	2,677.0									
6	Jennie E. & Ross R. Lakin J.T.	2001 W. Hampden Ave., Englewood, Colo.	Blk.13, Sheridan Sub.	12,836.0	12,836.0	2,789.0									
7	Albert S. Carter,(Estate) Mortimer W. Spaulins & Clarence L. Bartholic Co-Executors		Blk.19, Sheridan Sub.	25,000.0	25,000.0	0									
8	Almina V. MC Queary	601 St. Paul St., Denver, Colo.	Blk.19, Sheridan Sub.	6,250.0	6,250.0	0									
9	Vance C. & Bertha M. Clapp J.T.	1919 W. Hampden, Englewood, Colo.	Blk.19, Sheridan Sub.	6,250.0	6,250.0	0									
10	Deloye A. & Dorothy M. Duggan J.T. (1/2 Int.) University Hills Inv. Corp. (1/2 Int.)	5527 E. Asbury Ave., Denver, Colo.	Blk.19, Sheridan Sub.	12,500.0	12,500.0	0									
11	Fred & Pearl M. Cook J.T.	3485 S. Shoshone St., Englewood, Colo.	Blk.19, Sheridan Sub.	5,000.0	5,000.0	0									
12	Dora E. Gibson (1/2 Int.), William R. & Carl G. Johnson, Eileen George (1/2 Int.)	1901 W. Hampden Ave., Englewood, Colo.	Blk.19, Sheridan Sub.	7,500.0	7,500.0	0									
13	Robert C. Reynolds		Blk.20, Sheridan Sub.	40,164.0	40,164.0	0									
14	Harry C. & Barbara N. Ryberg J.T.	1851 W. Hampden Ave., Englewood, Colo.	Blk.20, Sheridan Sub.	20,918.0	20,918.0	0									
15	Leo O. & Mildred S. Moore J.T.	3480 S. Shoshone St., Englewood, Colo.	Blk.20, Sheridan Sub.	8,968.0	8,968.0	0									
16	Gerald T. & Hazel M. Minor J.T.	3495 S. Quivas St., Englewood, Colo.	Blk.20, Sheridan Sub.	8,961.0	8,961.0	0									
18	Richard C. & Mamie H. Oppenlander J.T.	260 Wailupe Circle, Honolulu Hawaii	NW1/4 Sec.4 T5S,R68W	293,222.0	293,222.0									Deeded to Flying Saucer Mobile Park, Inc.	1-B

PLAN	DATE
NO. 1	10-11-60
NO. 2	10-11-60
SW 1/4 Sec 33, T4S, R68W

REVISIONS		
10-11-60	Added Parcel 18	FCM

REG. ADG. NO.	DIS. NO.	REG. NO.	SHEET NO.	TOTAL SHEETS

RIGHT OF WAY
HAMPDEN AVE, ZUNI to PLATTE RIVER

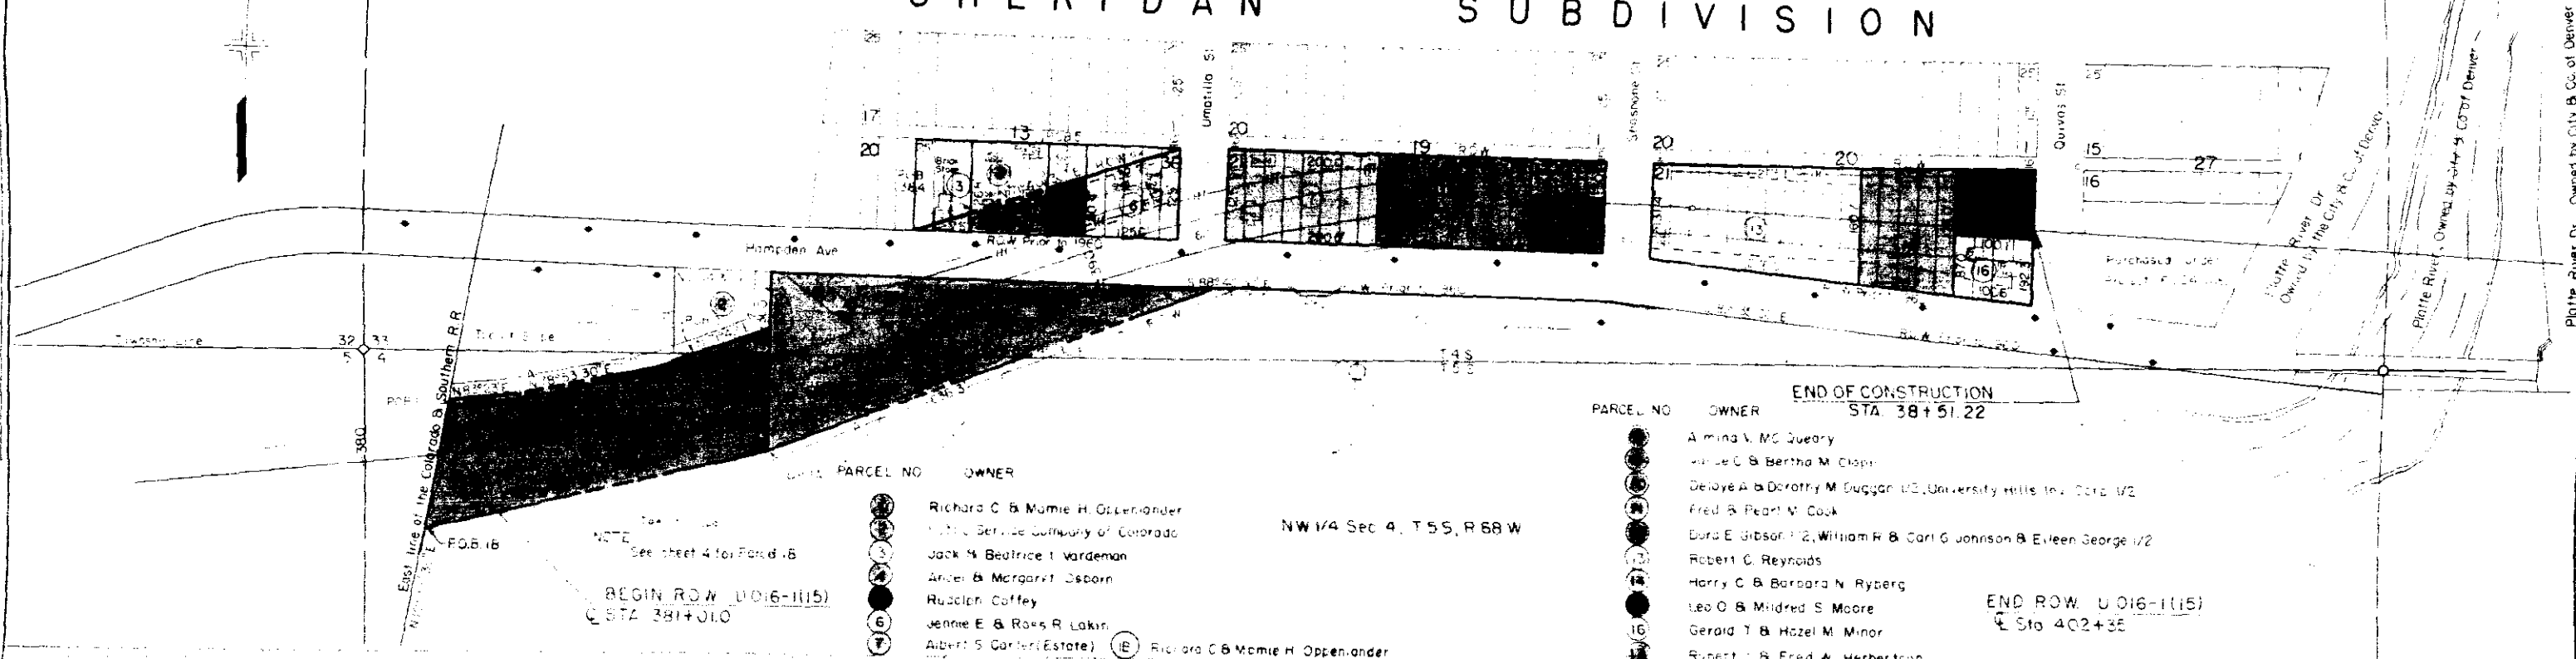


PARCEL NO.	OWNER


NOTE: See sheet 4 for Parcel 18

Sta 402+35

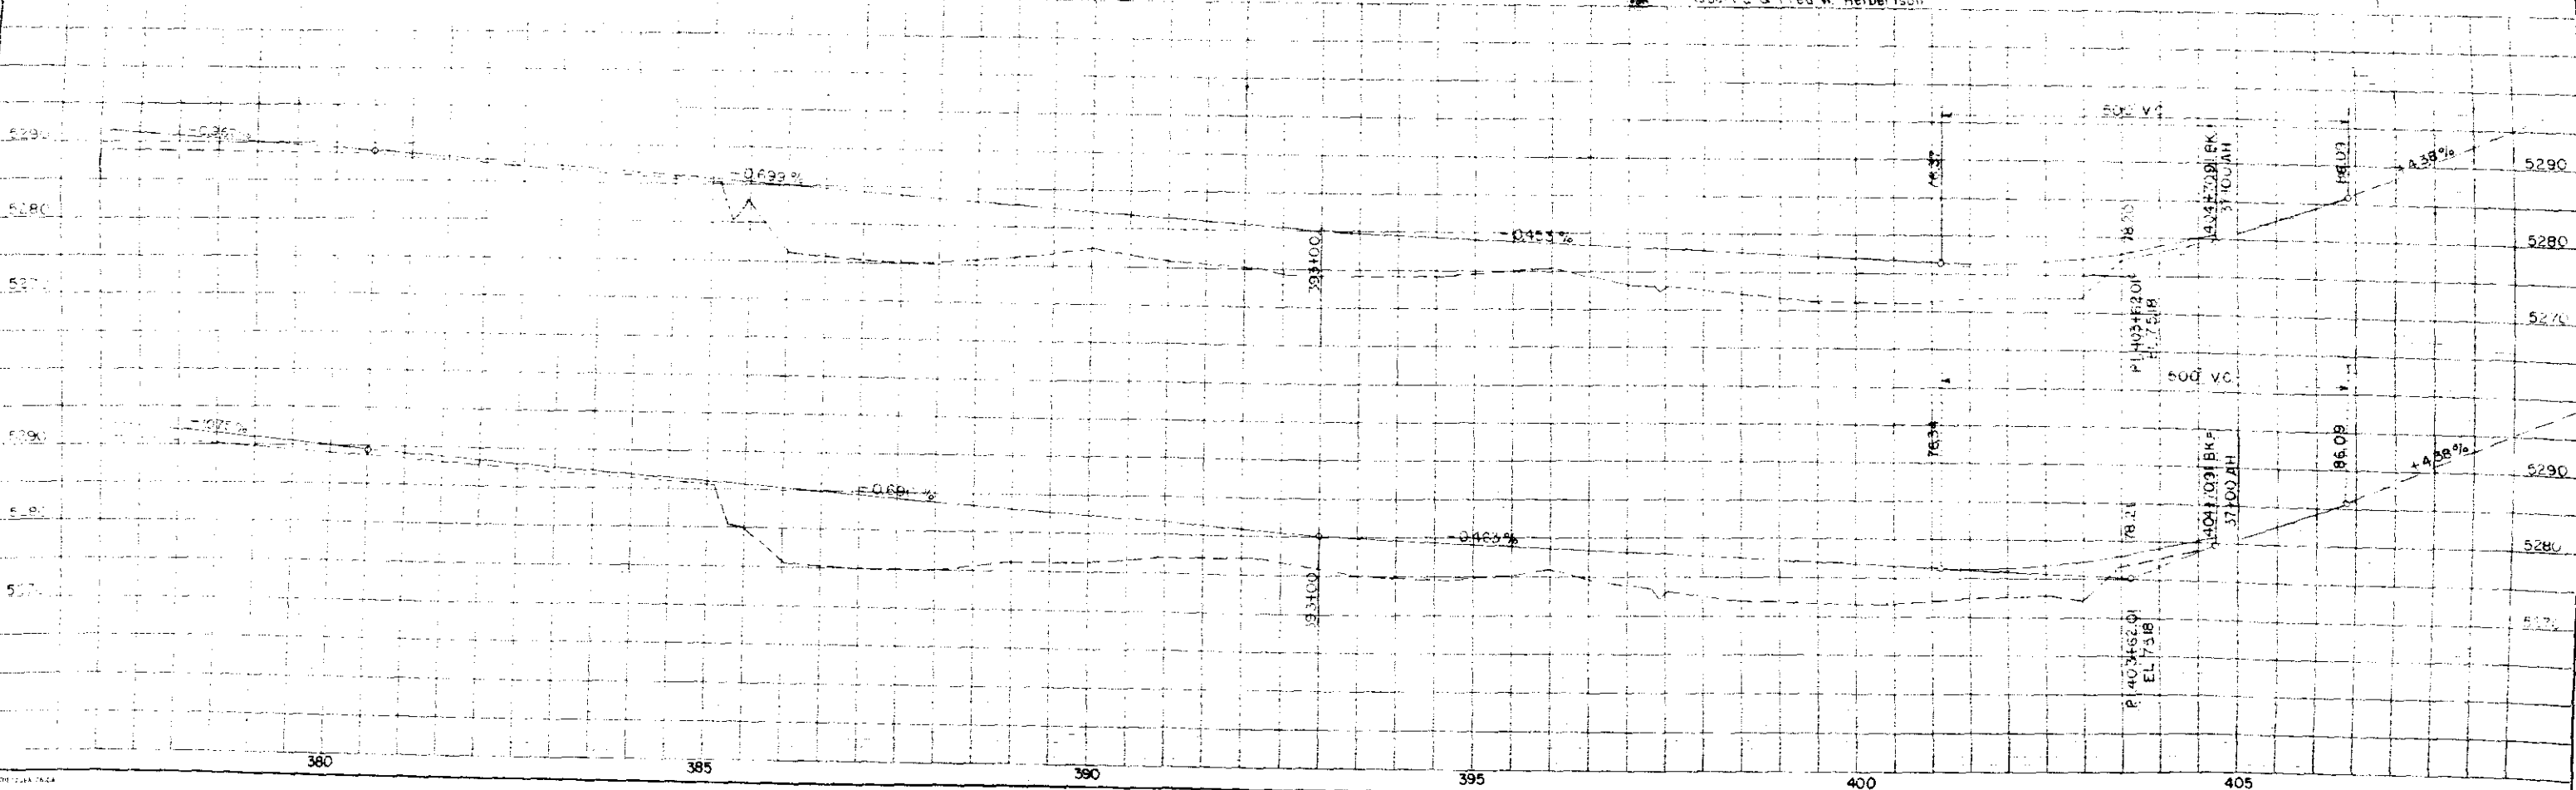

PROFILE	DATE
NO. 1	10-11-60
NO. 2	10-11-60
SW 1/4 Sec. 33, T4S, R68W

SHERIDAN SUBDIVISION

REVISIONS		
10-11-60	Added Parcel 1B	F.C.M.
8-1-67	Add Easement & Sold 1-B	D.J.F.

FED. ROAD	STATE	PROJ. NO.	SHEET NO.	TOTAL SHEETS
9	COLO.	U 016-1 (15)	4	4

RIGHT OF WAY
HAMPDEN AVE., ZUNI to PLATTE RIVER

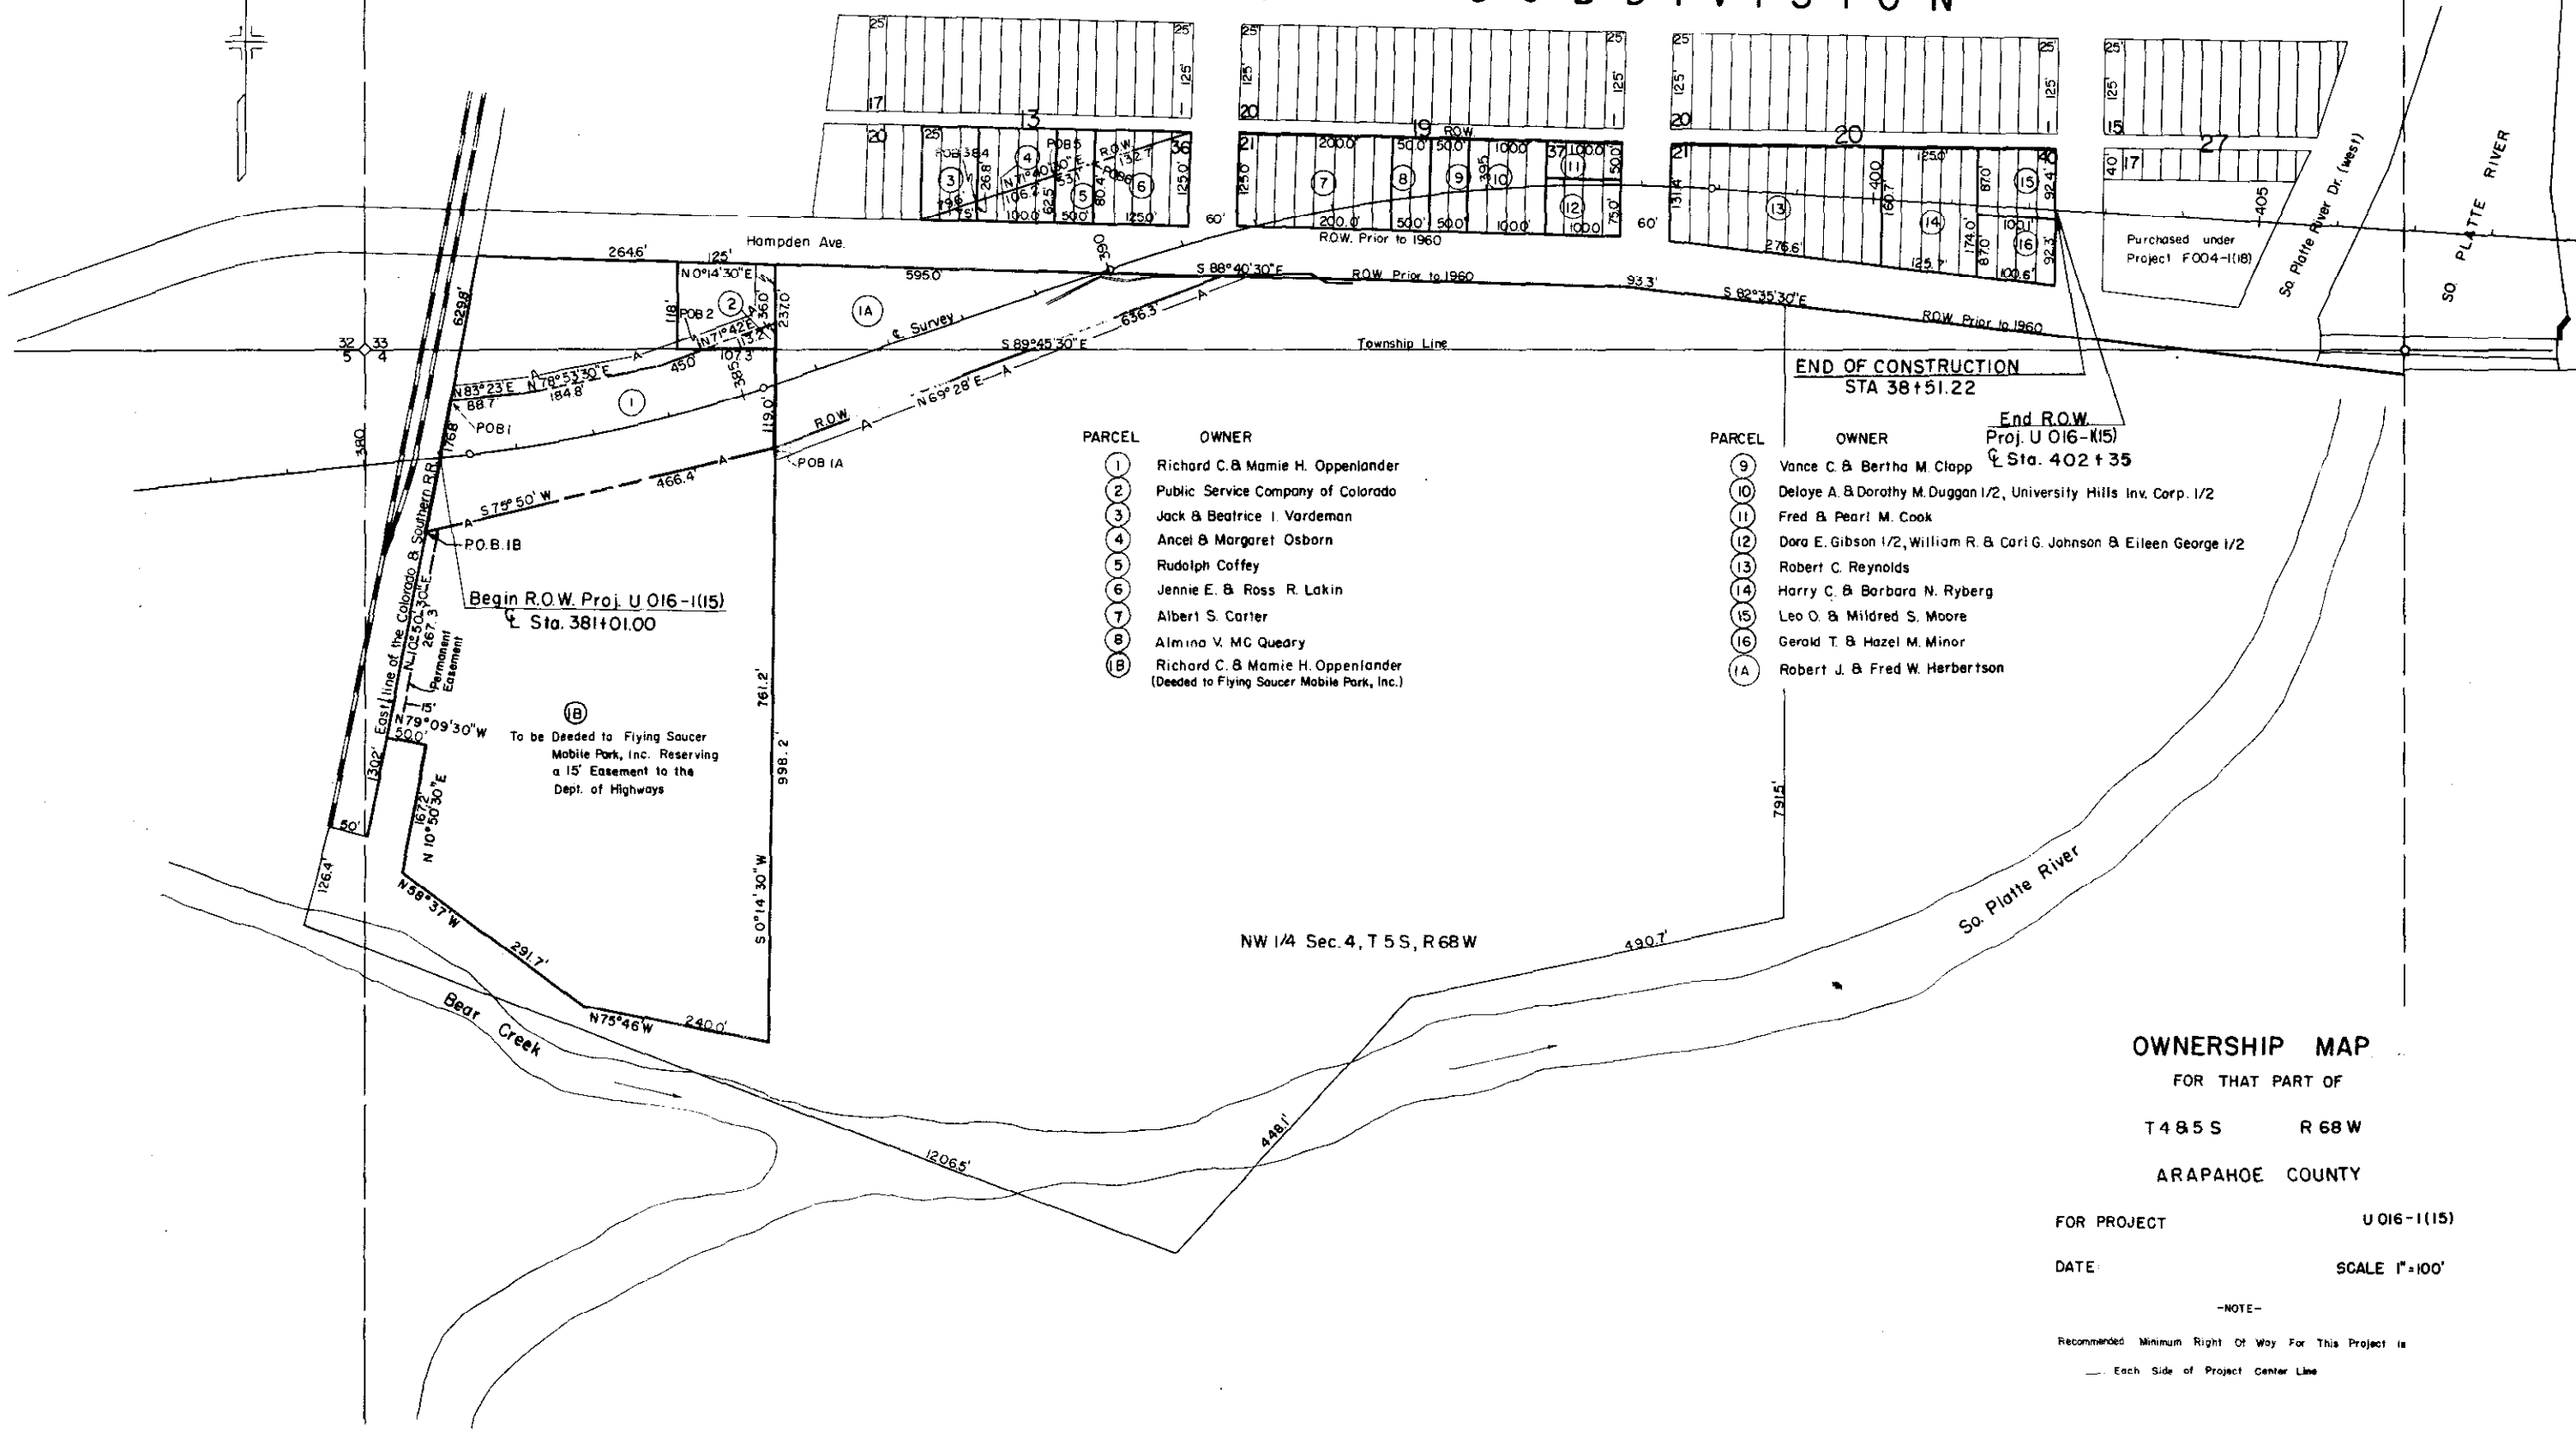

PARCEL	OWNER
1	Richard C. & Mamie H. Oppenlander
2	Public Service Company of Colorado
3	Jack & Beatrice I. Vardeman
4	Ancel & Margaret Osborn
5	Rudolph Coffey
6	Jennie E. & Ross R. Lakin
7	Albert S. Carter
8	Almina V. MC Queary
1B	Richard C. & Mamie H. Oppenlander (Deeded to Flying Saucer Mobile Park, Inc.)

PARCEL	OWNER
9	Vance C. & Bertha M. Clapp
10	Deloye A. & Dorothy M. Duggan 1/2, University Hills Inv. Corp. 1/2
11	Fred & Pearl M. Cook
12	Dora E. Gibson 1/2, William R. & Carl G. Johnson & Eileen George 1/2
13	Robert C. Reynolds
14	Harry C. & Barbara N. Ryberg
15	Leo O. & Mildred S. Moore
16	Gerald T. & Hazel M. Minor
1A	Robert J. & Fred W. Herbertson

OWNERSHIP MAP

FOR THAT PART OF

T4S S R 68 W

ARAPAHOE COUNTY

FOR PROJECT

U 016-1 (15)

DATE:

SCALE 1"=100'

-NOTE-

Recommended Minimum Right Of Way For This Project is

Each Side of Project Center Line