

COLORADO STATE HIGHWAY DEPARTMENT

PLAN AND PROFILE OF PROPOSED FEDERAL AID PROJECT NO. U029-1(3)

STATE HIGHWAY NO. ~~153~~ 2 DENVER AND ARAPAHOE COUNTIES

FEDERAL ROAD DIVISION NO.	DISTRICT	PROJ. NO.	SHEET NO.	TOTAL SHEETS
1	COLORADO	U029-1(3)	1	

RIGHT OF WAY Rev. 8-13-58 R.D.C.

CONVENTIONAL SIGNS


CENTER LINE	PLAN SHEET	TITLE SHEET
RIGHT OF WAY LINE	R.O.W. MARKER	
COUNTY LINE		
TOWNSHIP OR RANGE LINE		
LAND LINES	SECTION LINE	1/4 SECTION LINE
RAILROAD	TITLE SHEET	PLAN SHEET
BARBED WIRE FENCE		
COMBINATION WIRE FENCE		
SNOW FENCE		
TELEPHONE & TELEGRAPH LINES		
POWER LINE		
DETOUR		
PRESENT ROAD (Plan Sheets)		

SCALES OF ORIGINAL DRAWINGS

ON PLAN, 1 IN. = 50 FT.
ON PROFILE 1 IN. = 50 FT. HORIZONTAL
1 IN. = 10 FT. VERTICAL

GRADE LINE ON PROFILE IS SHOWN AS GRADE OF FINISHED ROAD
GROSS LENGTH OF PROJECT
NET LENGTH OF PROJECT

RIGHT OF WAY

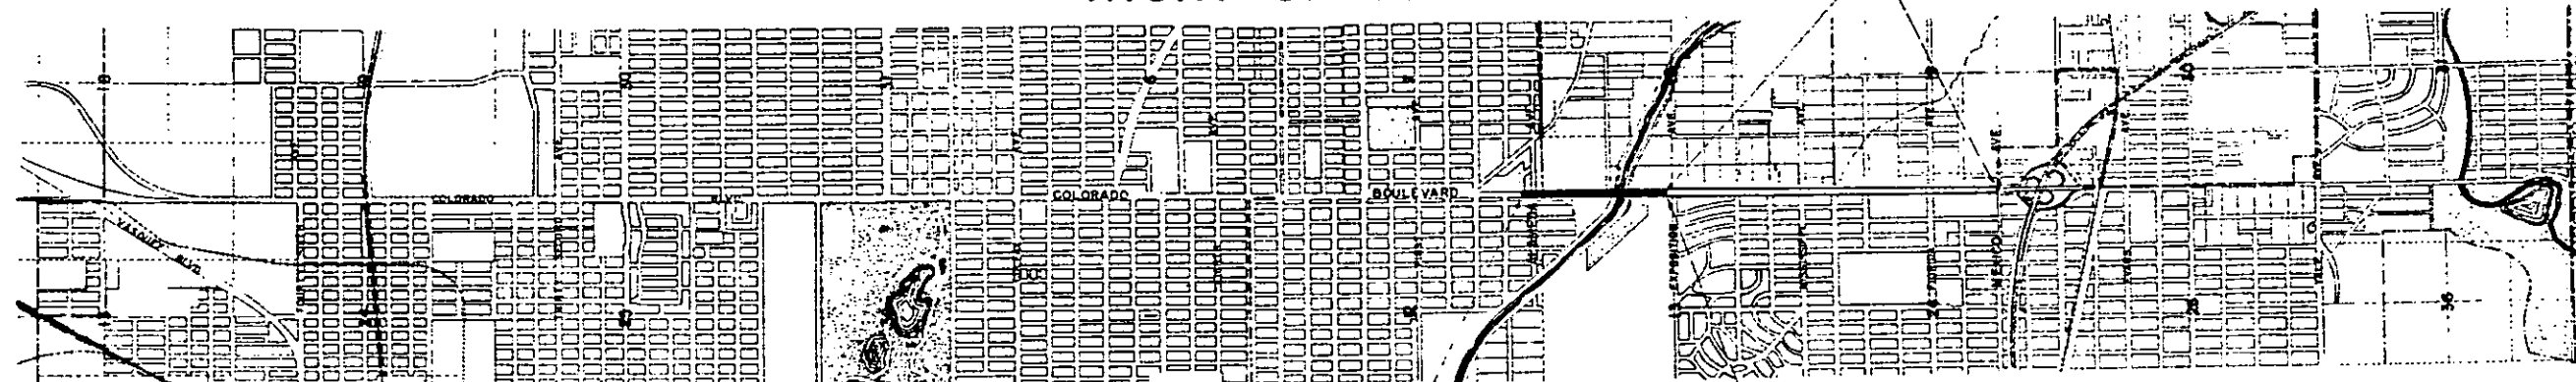

END R.O.W.
U 029-1(3)
STA. 32+33

BEGIN R.O.W.
U-029-1(3)
STA. 1+55

NOTICE TO BIDDERS

IT IS RECOMMENDED THAT BIDDERS ON THIS PROJECT
OVER THE PLAN DETAILS WITH ONE OF THE FOLLOWING FIELD
REPRESENTATIVES OF THIS DEPARTMENT:

HIGHWAY DEPARTMENT STATE OF COLORADO	
RECOMMENDED FOR APPROVAL:	
ASSISTANT ENGINEER	
APPROVED:	
STATE HIGHWAY ENGINEER	

DEPARTMENT OF COMMERCE BUREAU OF PUBLIC ROADS	
RECOMMENDED FOR APPROVAL:	
DISTRICT ENGINEER	
APPROVED:	
DIVISION ENGINEER	


U029-1(3)


R.O.W. TABULATION OF PROPERTIES IN DENVER & ARAPAHOE COUNTY S.H. No. ~~153~~ PROJ. NO. U 029-1(3)

9	COLORADO	U 029-1(3)	2	


[illegible]

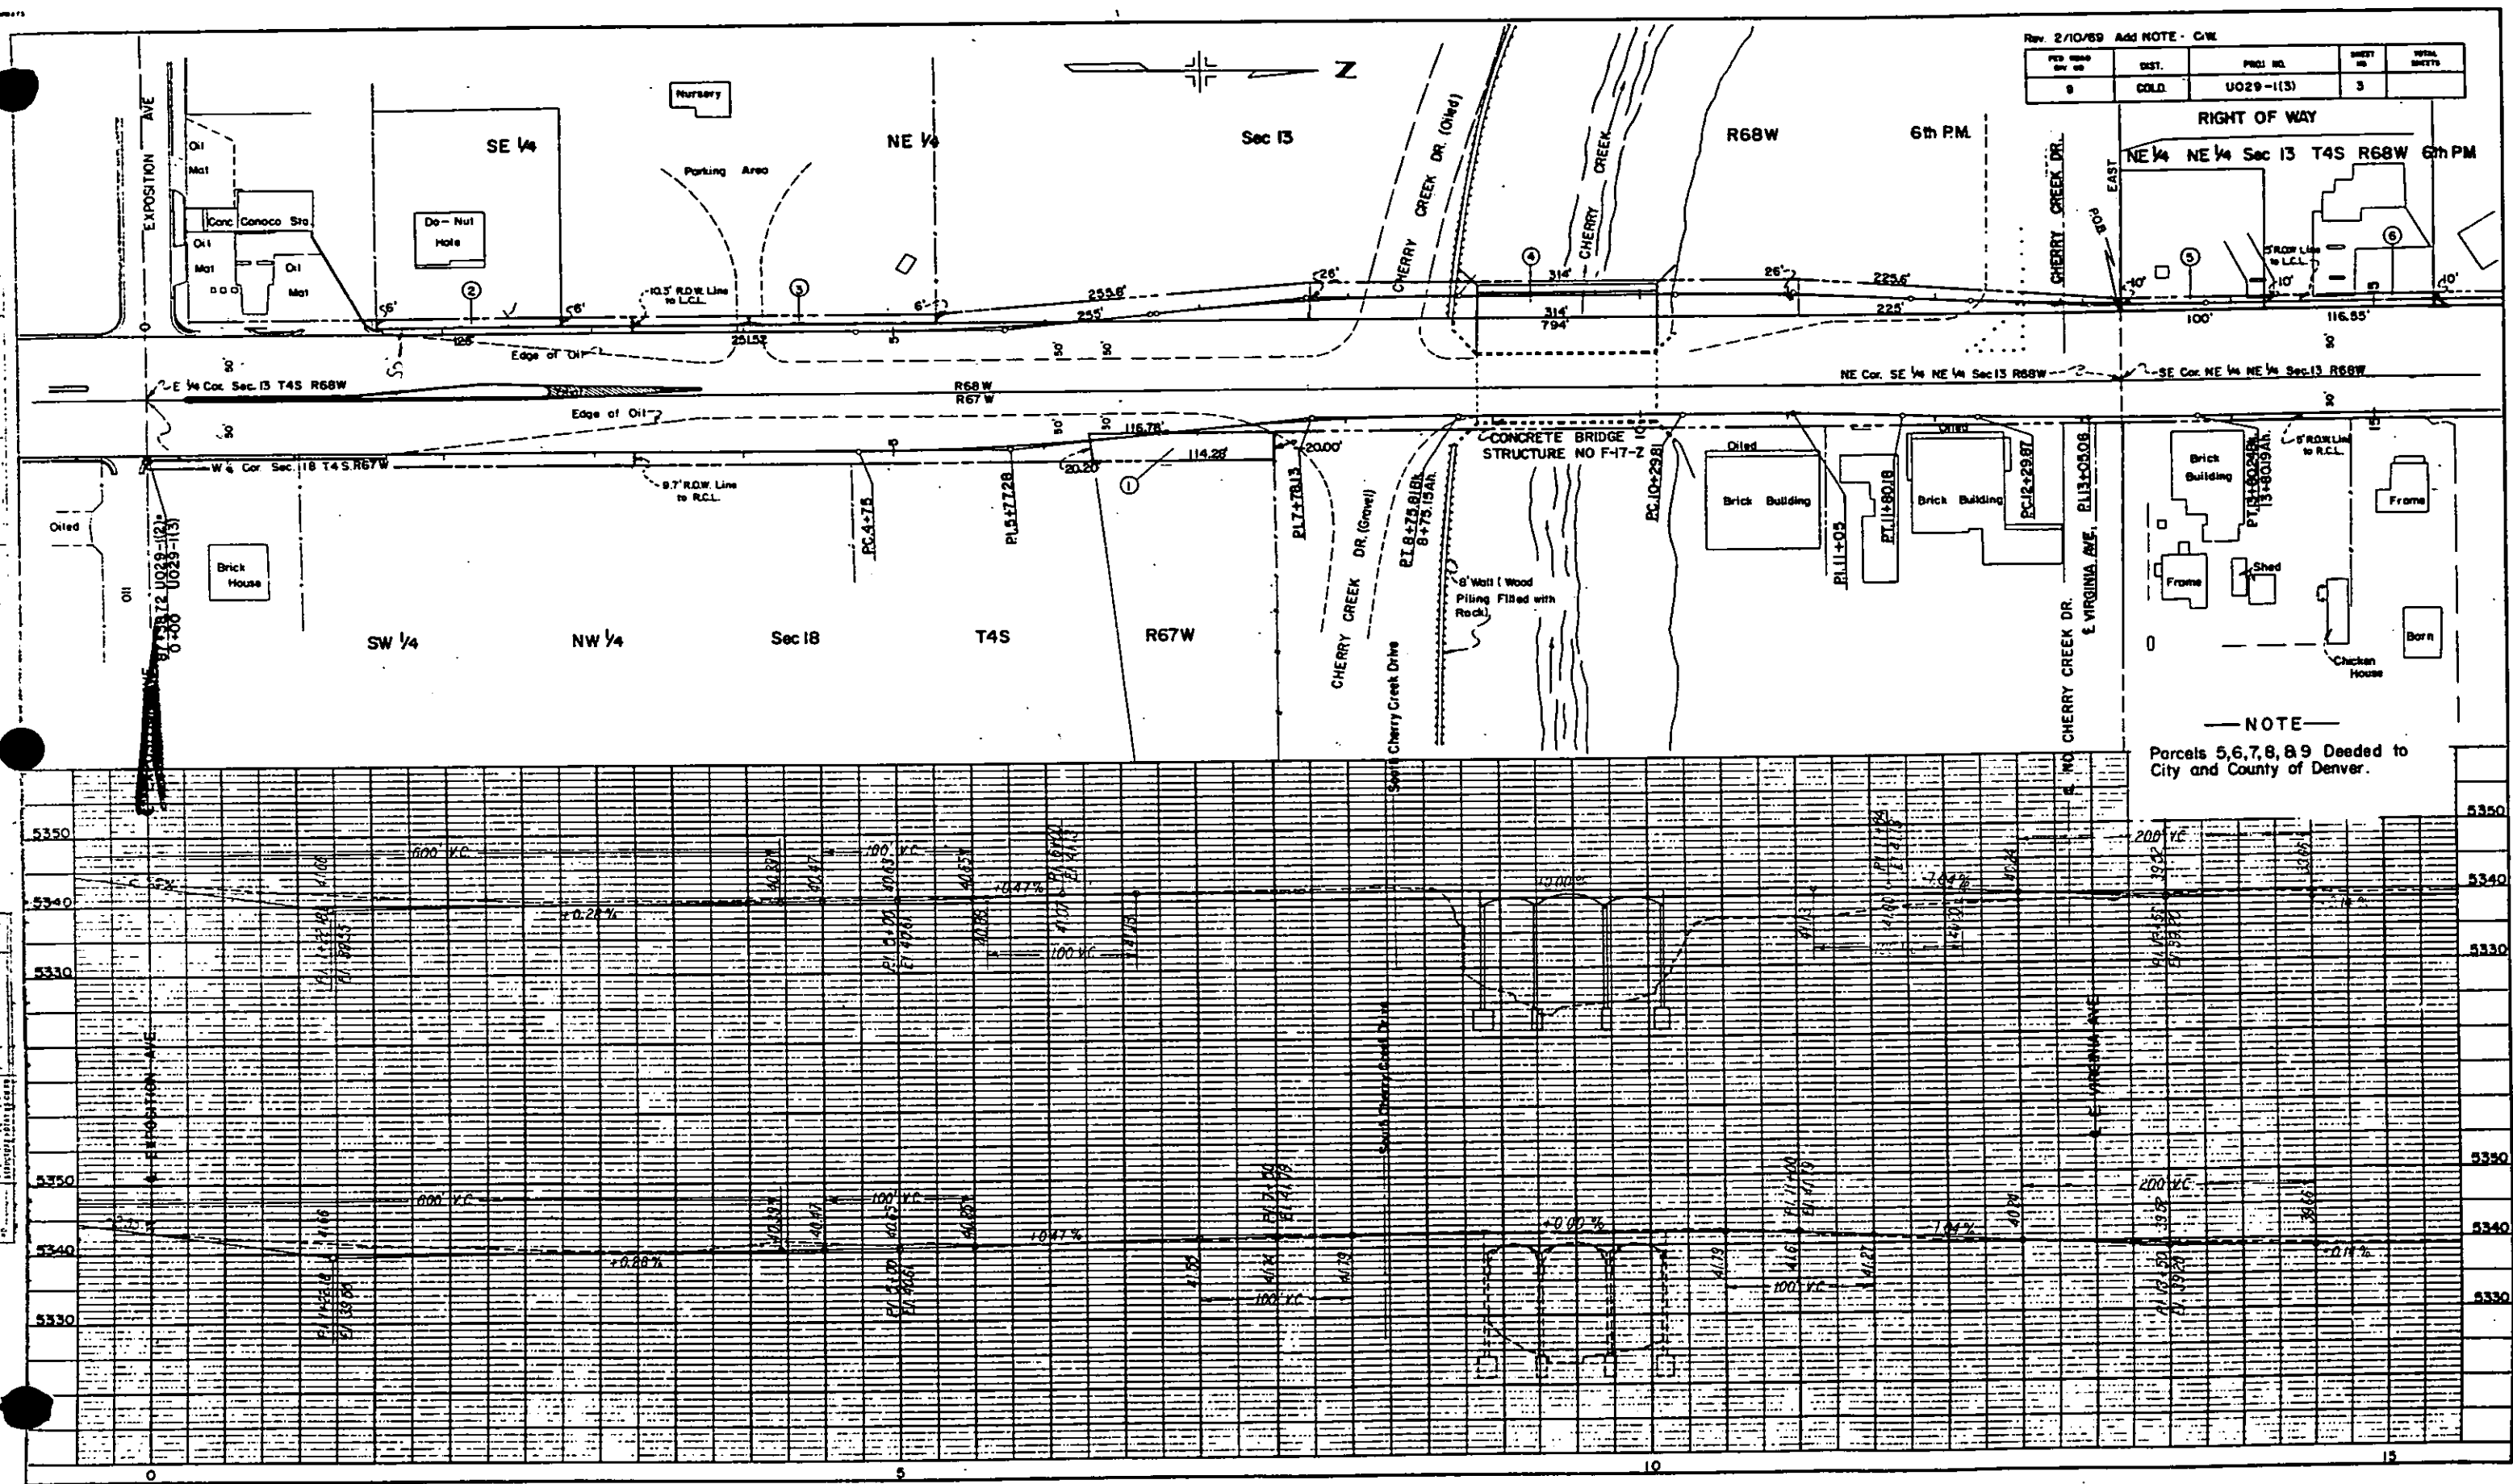

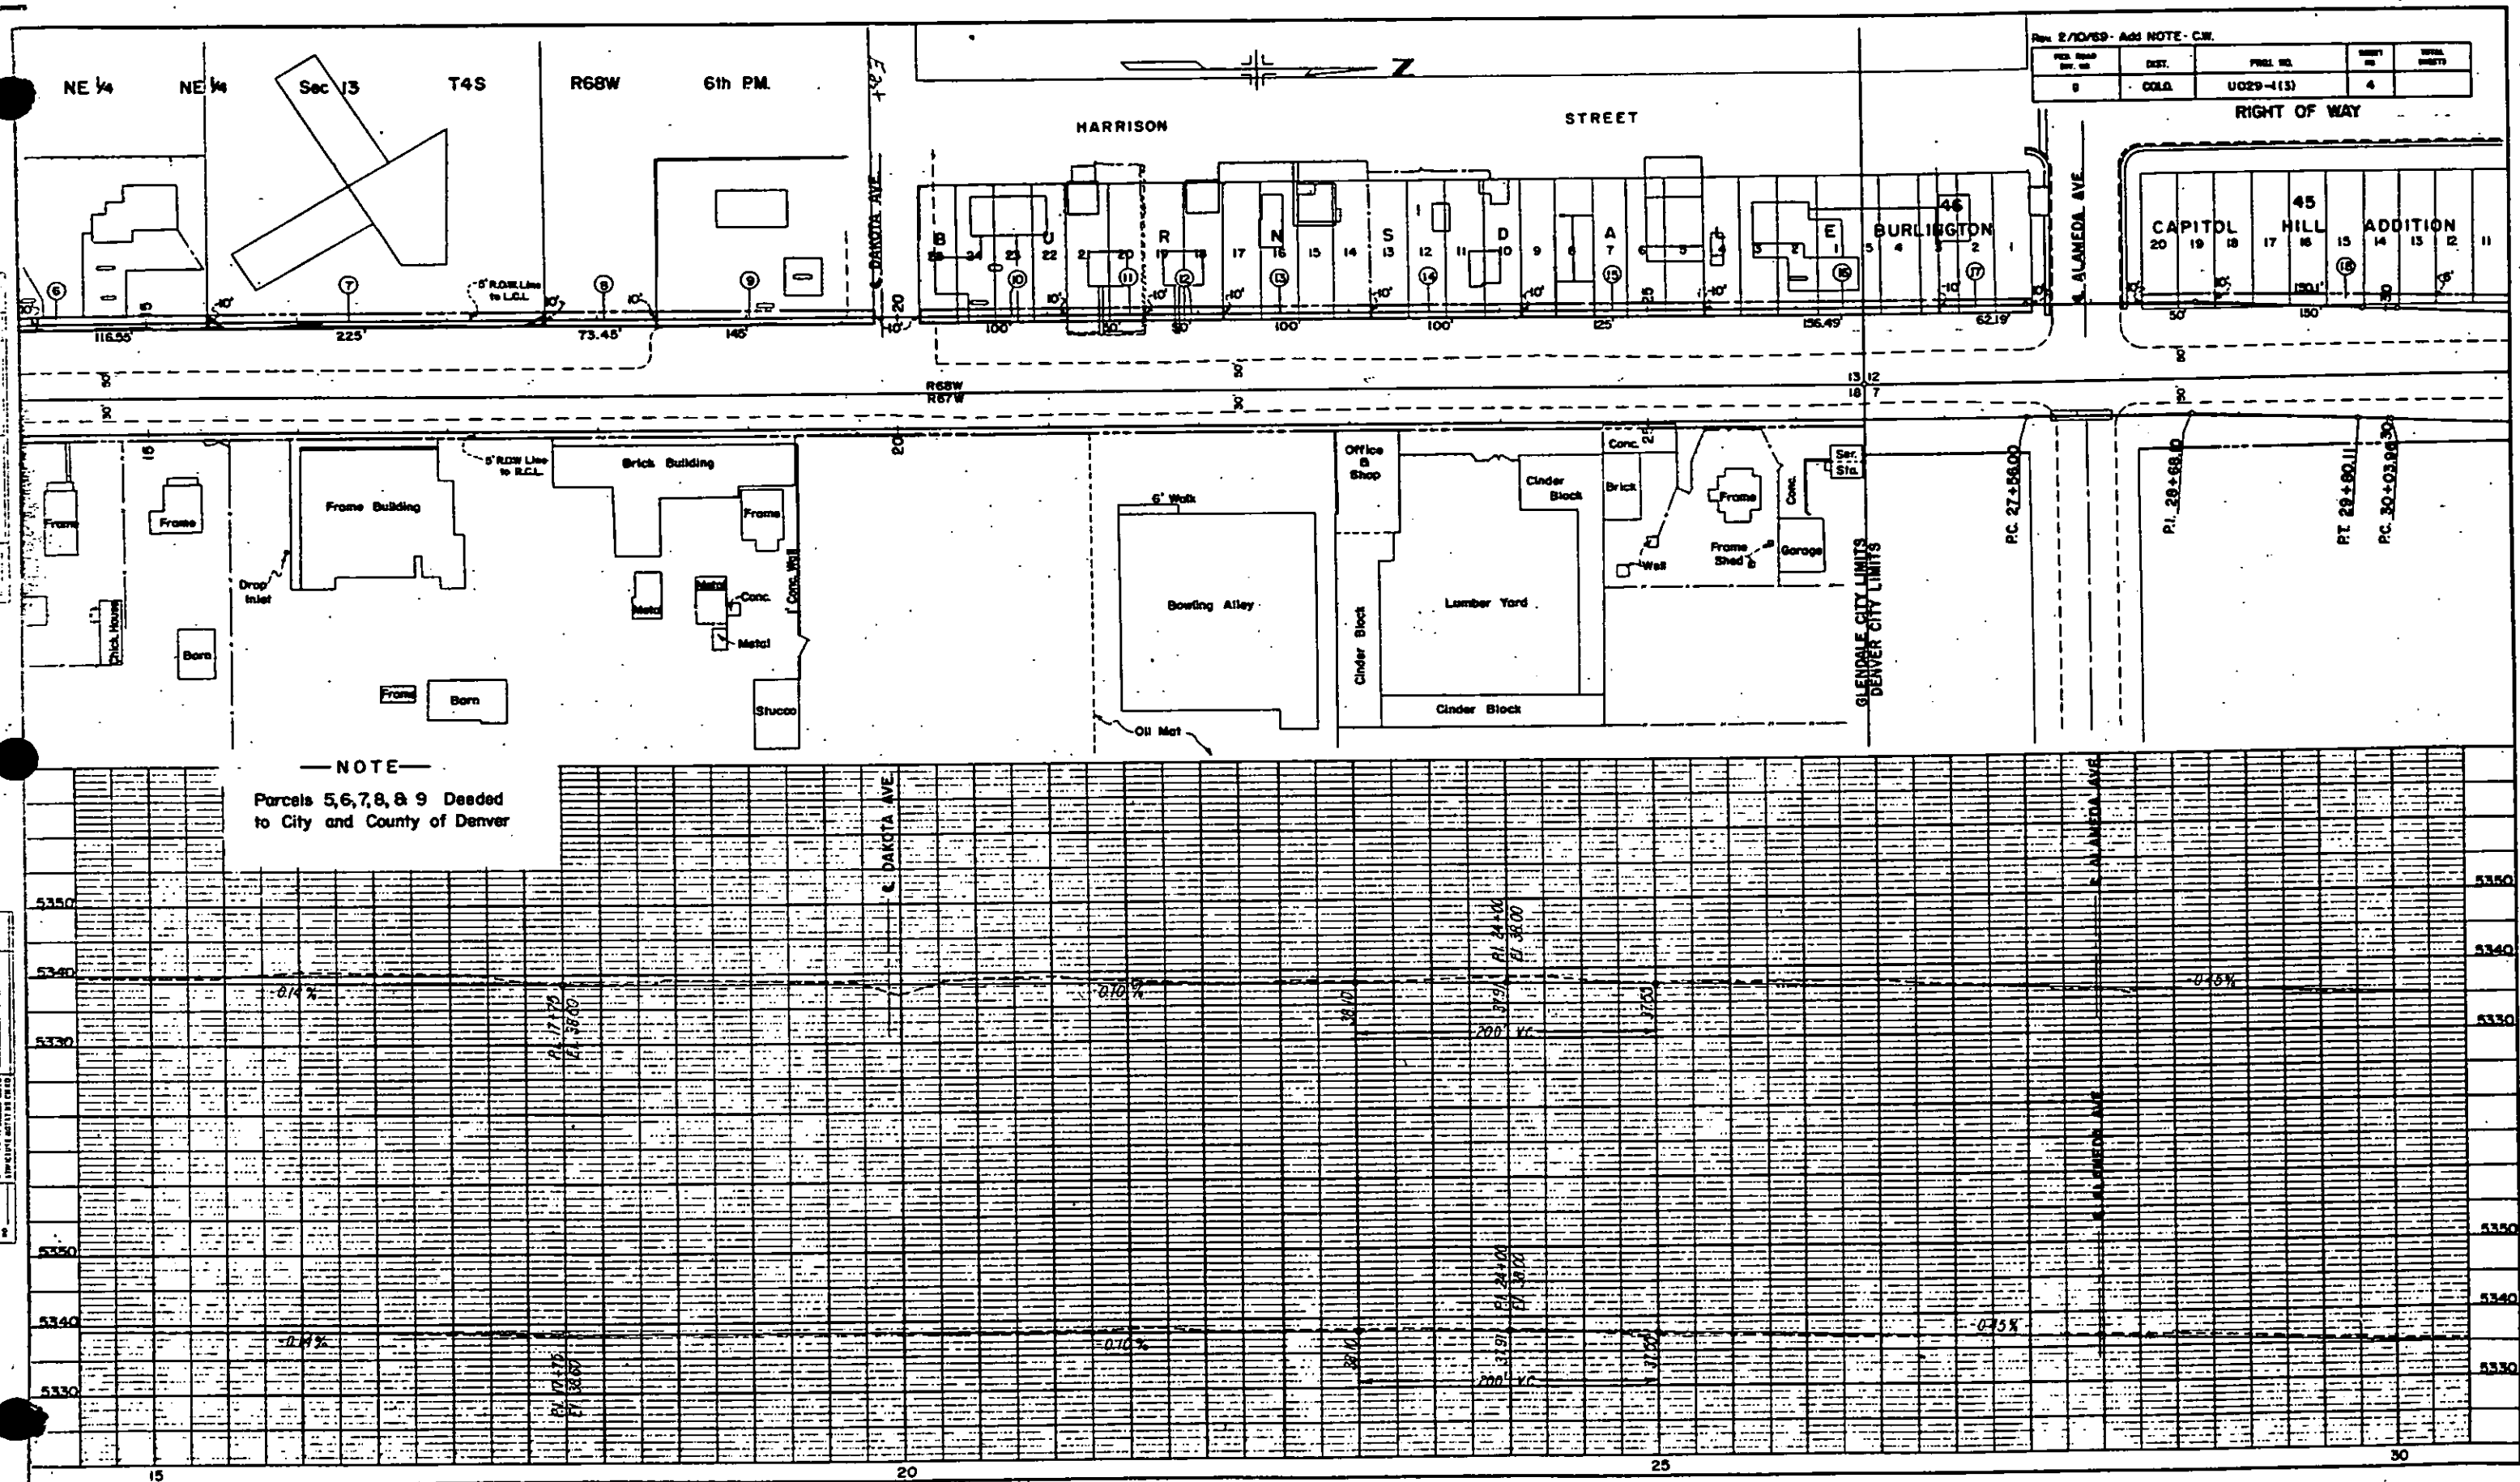

PRO. ROAD DIV. NO.	DIST.	PROJ. NO.	SHEET NO.	TOTAL SHEETS
9	COLO.	UO29-1(3)	5	

RIGHT OF WAY

