


STATE DEPARTMENT OF HIGHWAYS

DIVISION OF HIGHWAYS—STATE OF COLORADO

FEDERAL ROAD DISTRICT NO.	DIVISION	PROJECT NO.	SHEET NO.
VIII	COLORADO	U 095-1(2) RRS 095-1(4)	Combined 1

RIGHT OF WAY SHERIDAN BLVD.
W. 80th Ave. - S.H. 36

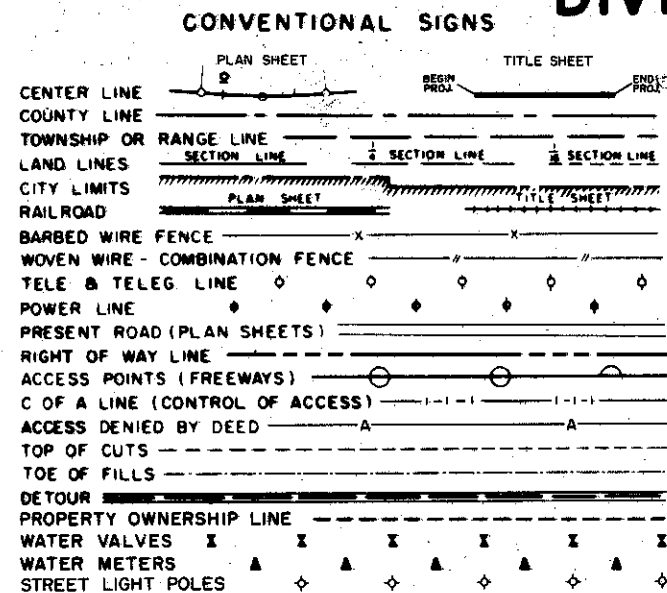

RIGHT OF WAY PLAN OF PROPOSED FEDERAL AID PROJECT NO. U 095-1(2) RRS 095-1(4) COMBINED STATE HIGHWAY NO. 95 ADAMS AND JEFFERSON COUNTIES RIGHT OF WAY

INFORMATION OBTAINED FROM AVAILABLE COUNTY RECORDS

SCALE OF ORIGINAL DRAWING


PLAN SHEETS 1" = 50'
ROW. PROJECT LENGTH = 0.50 MILES (U 095-1(2))
= 0.37 MILES (RRS 095-1(4))

INDEX OF SHEETS

SHEET NO. 1 TITLE SHEET
2 TABULATION OF PROPERTIES
3-6 PLAN SHEETS SHOWING ROW. REQUIRED

REVISIONS

NOTE: THIS PROJECT CALCULATED AND
CHECKED BY THE DISTRICT.
ALL BEARINGS ARE CALCULATED.

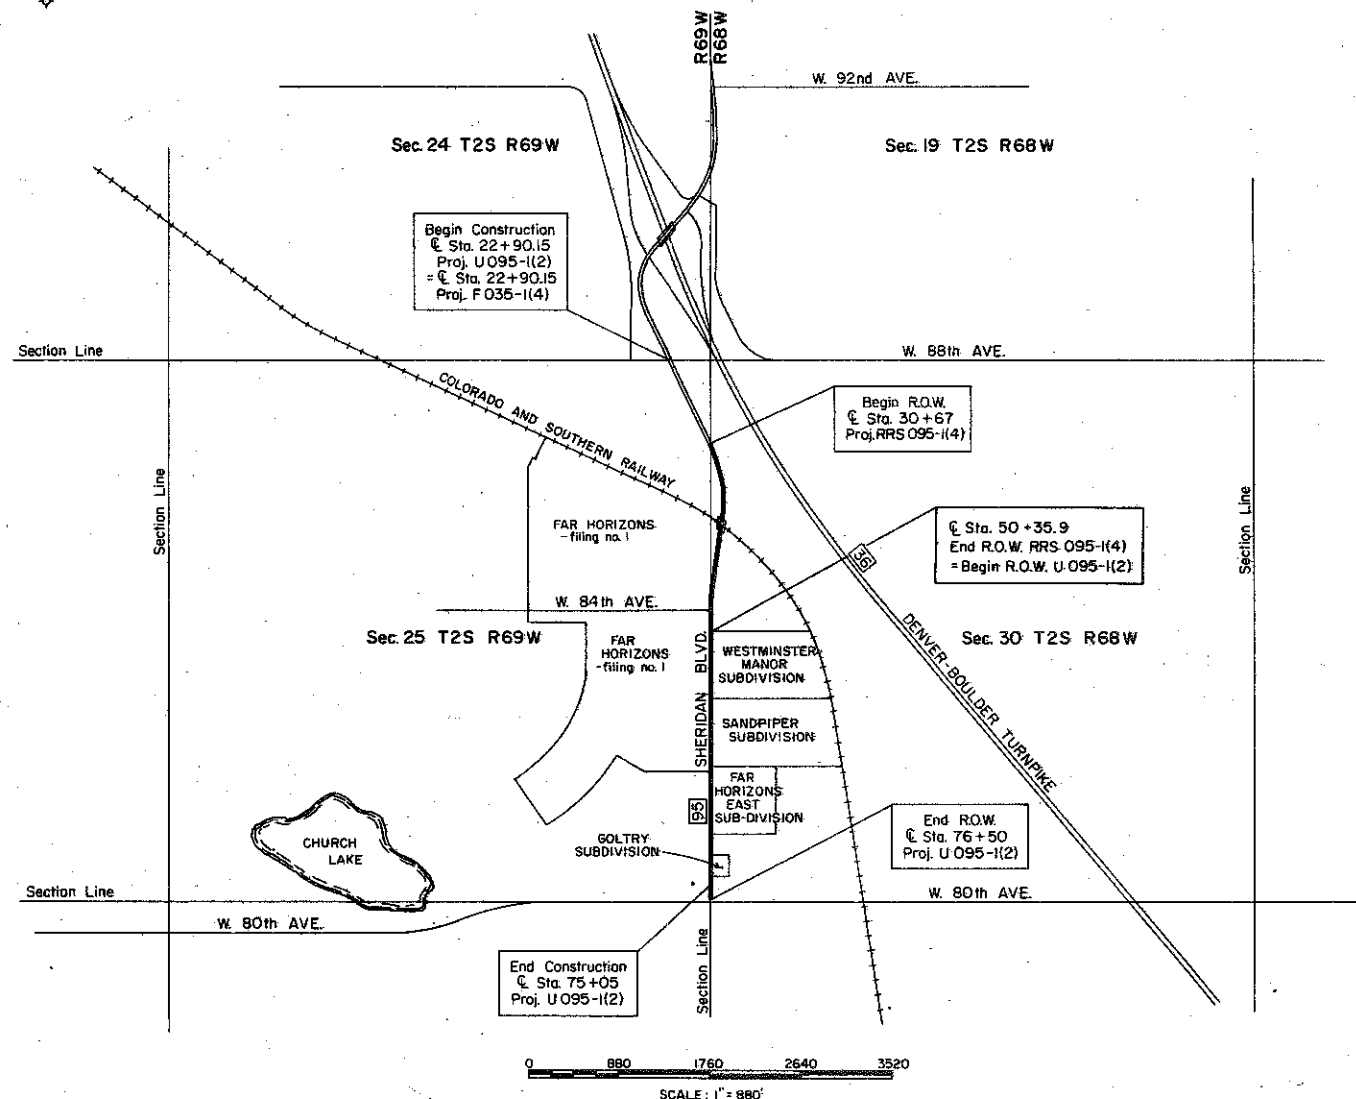

DIVISION OF HIGHWAYS

APPROVED: *E. N. Haase by John M. Cox* 4/6/75
CHIEF ENGINEER DATE


DEPARTMENT OF TRANSPORTATION
FEDERAL HIGHWAY ADMINISTRATION

APPROVED: _____ DATE: _____
DIVISION ENGINEER

FEDERAL ROAD REGION NO.	DIVISION	PROJ. NO.	SHEET NO.	TOTAL SHEETS
VIII	COLORADO	RRS 095-1(4)	3	6

RIGHT OF WAY SHERIDAN BLVD.
W. 80th Ave. - S.H. 36

REVISIONS		

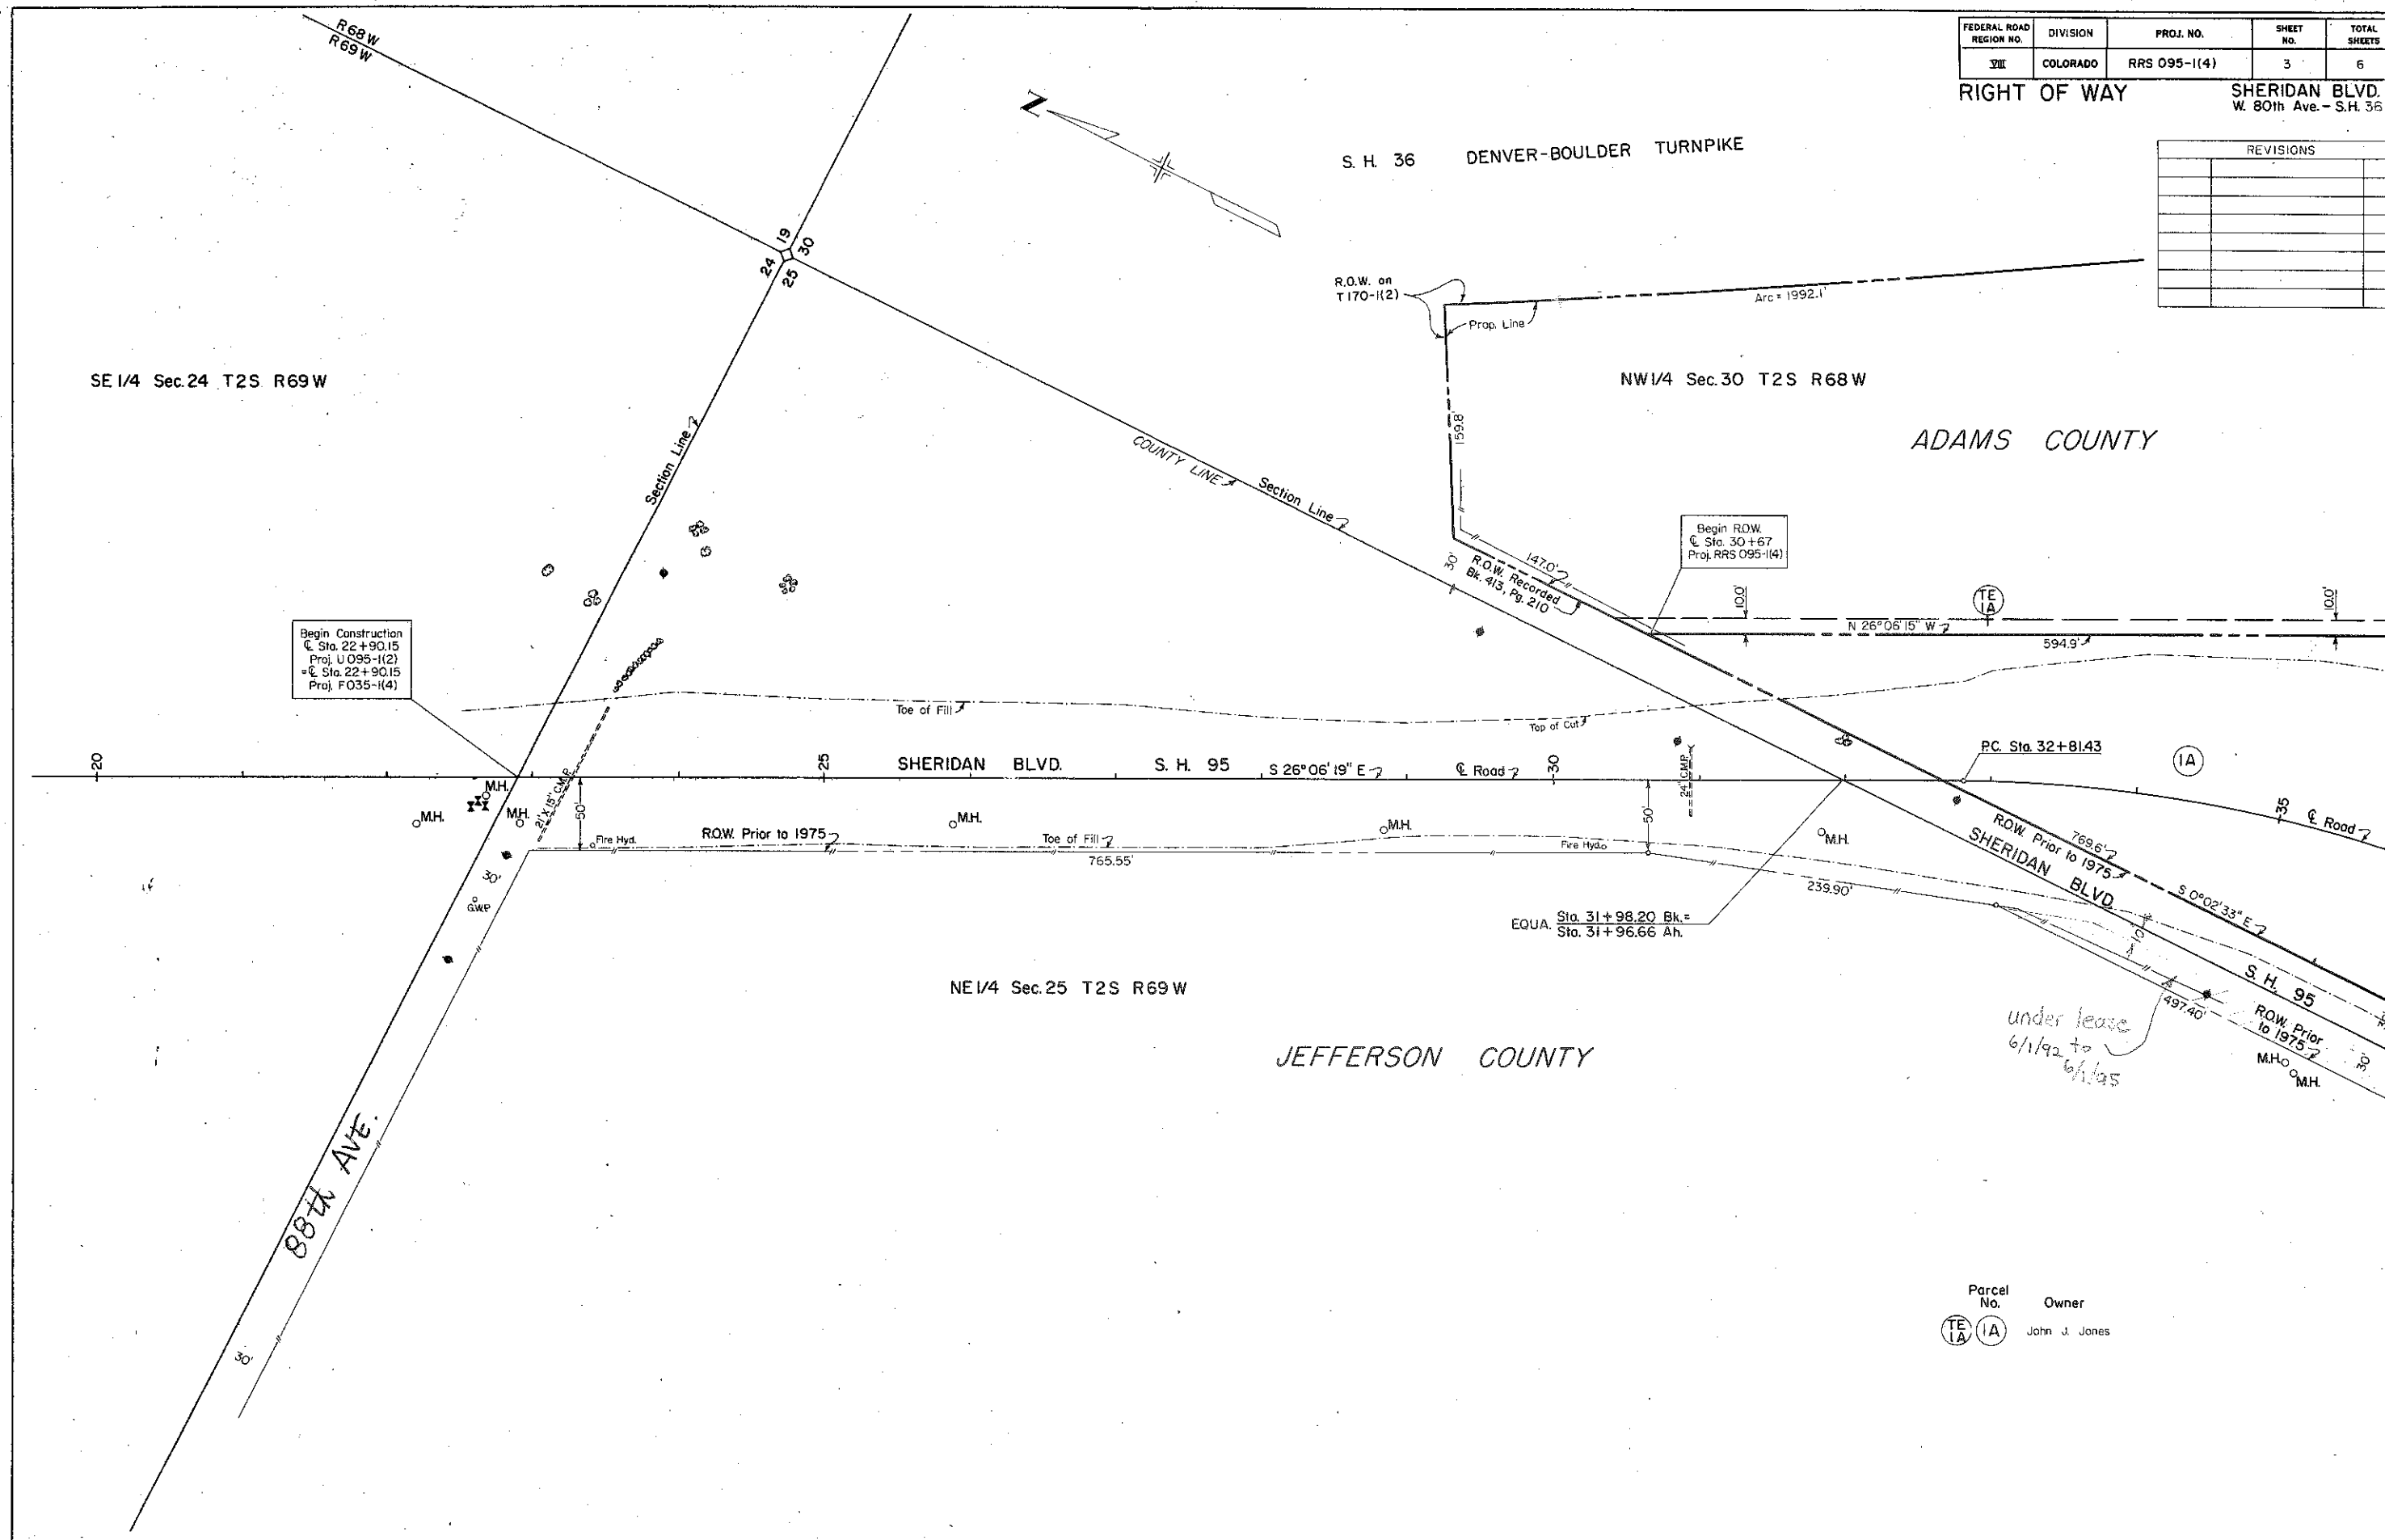


Parcel No. Owner
TE 1A John J. Jones

FEDERAL ROAD REGION NO.	DIVISION	PROJ. NO.	SHEET NO.	TOTAL SHEETS
VIII	COLORADO	RRS 095-1(4)	4	6

RIGHT OF WAY SHERIDAN BLVD.
W. 80th Ave. - S.H. 36


REVISIONS		
11-9-76	Revised Par. ER-1	J.B.

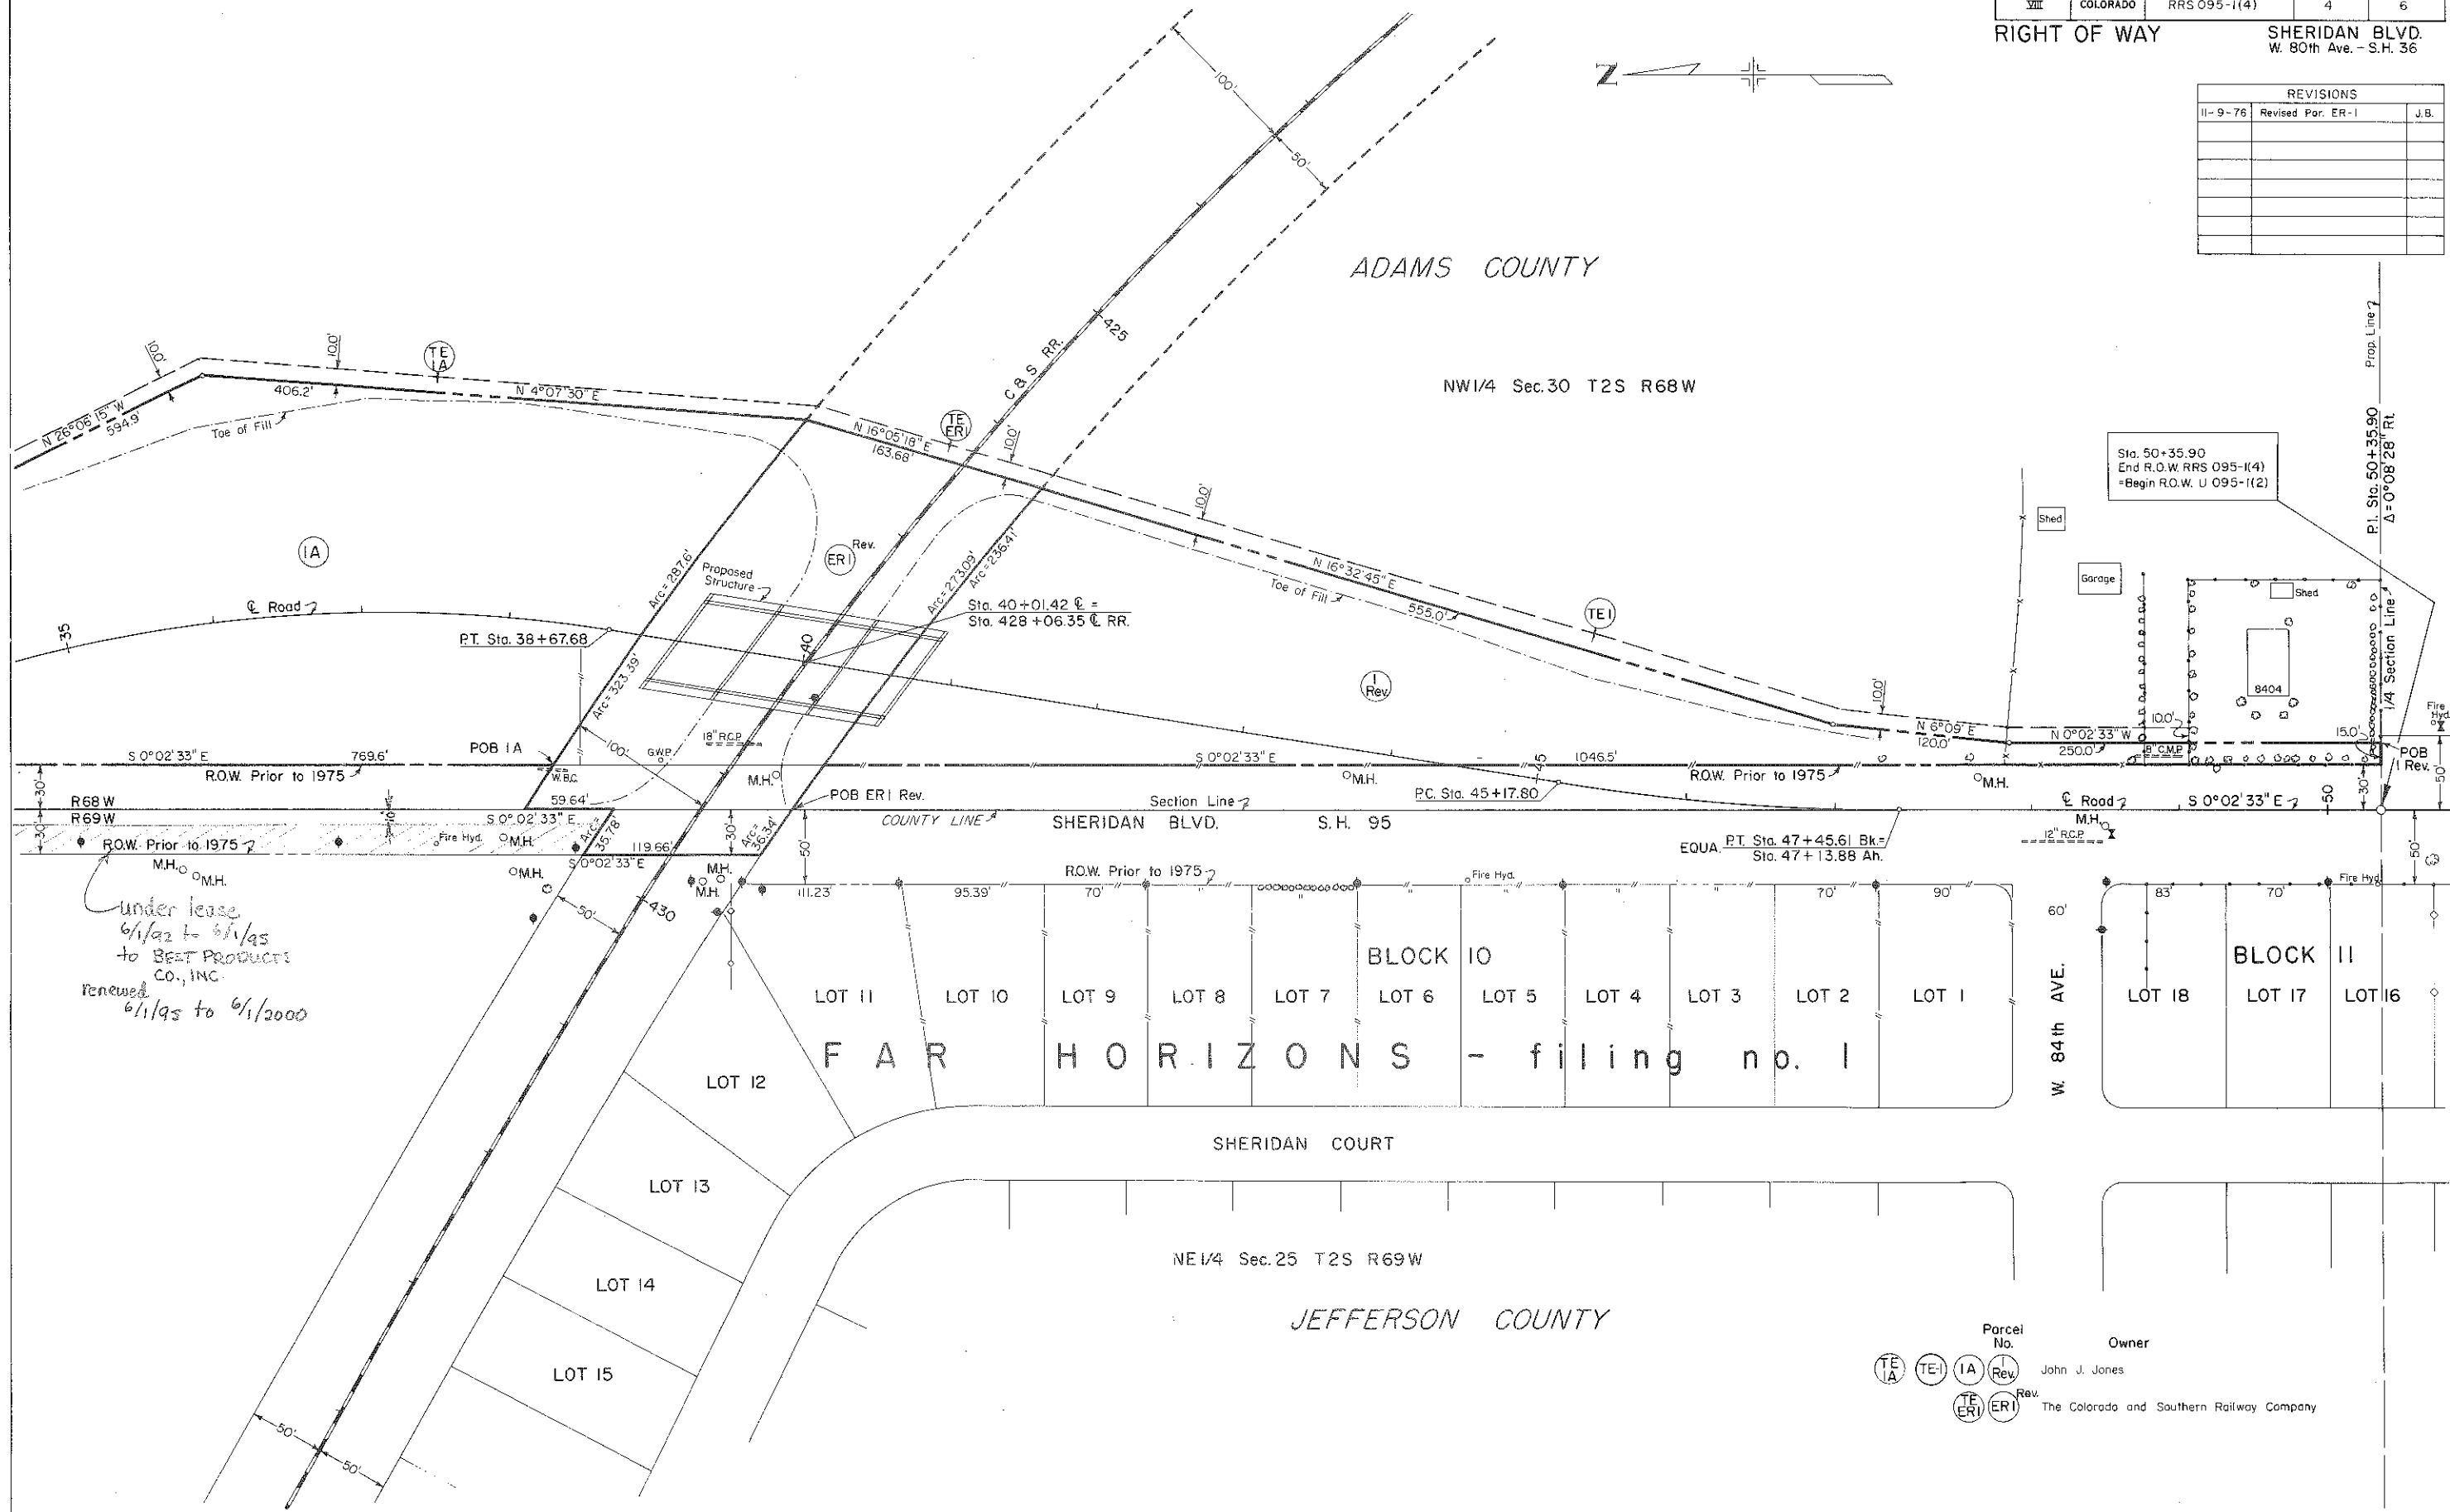

FEDERAL ROAD REGION NO.	DIVISION	PROJ. NO.	SHEET NO.	TOTAL SHEETS
VIII	COLORADO	U 095-1(2)	5	6

RIGHT OF WAY SHERIDAN BLVD.
W. 80th Ave. - S.H. 36

REVISIONS	

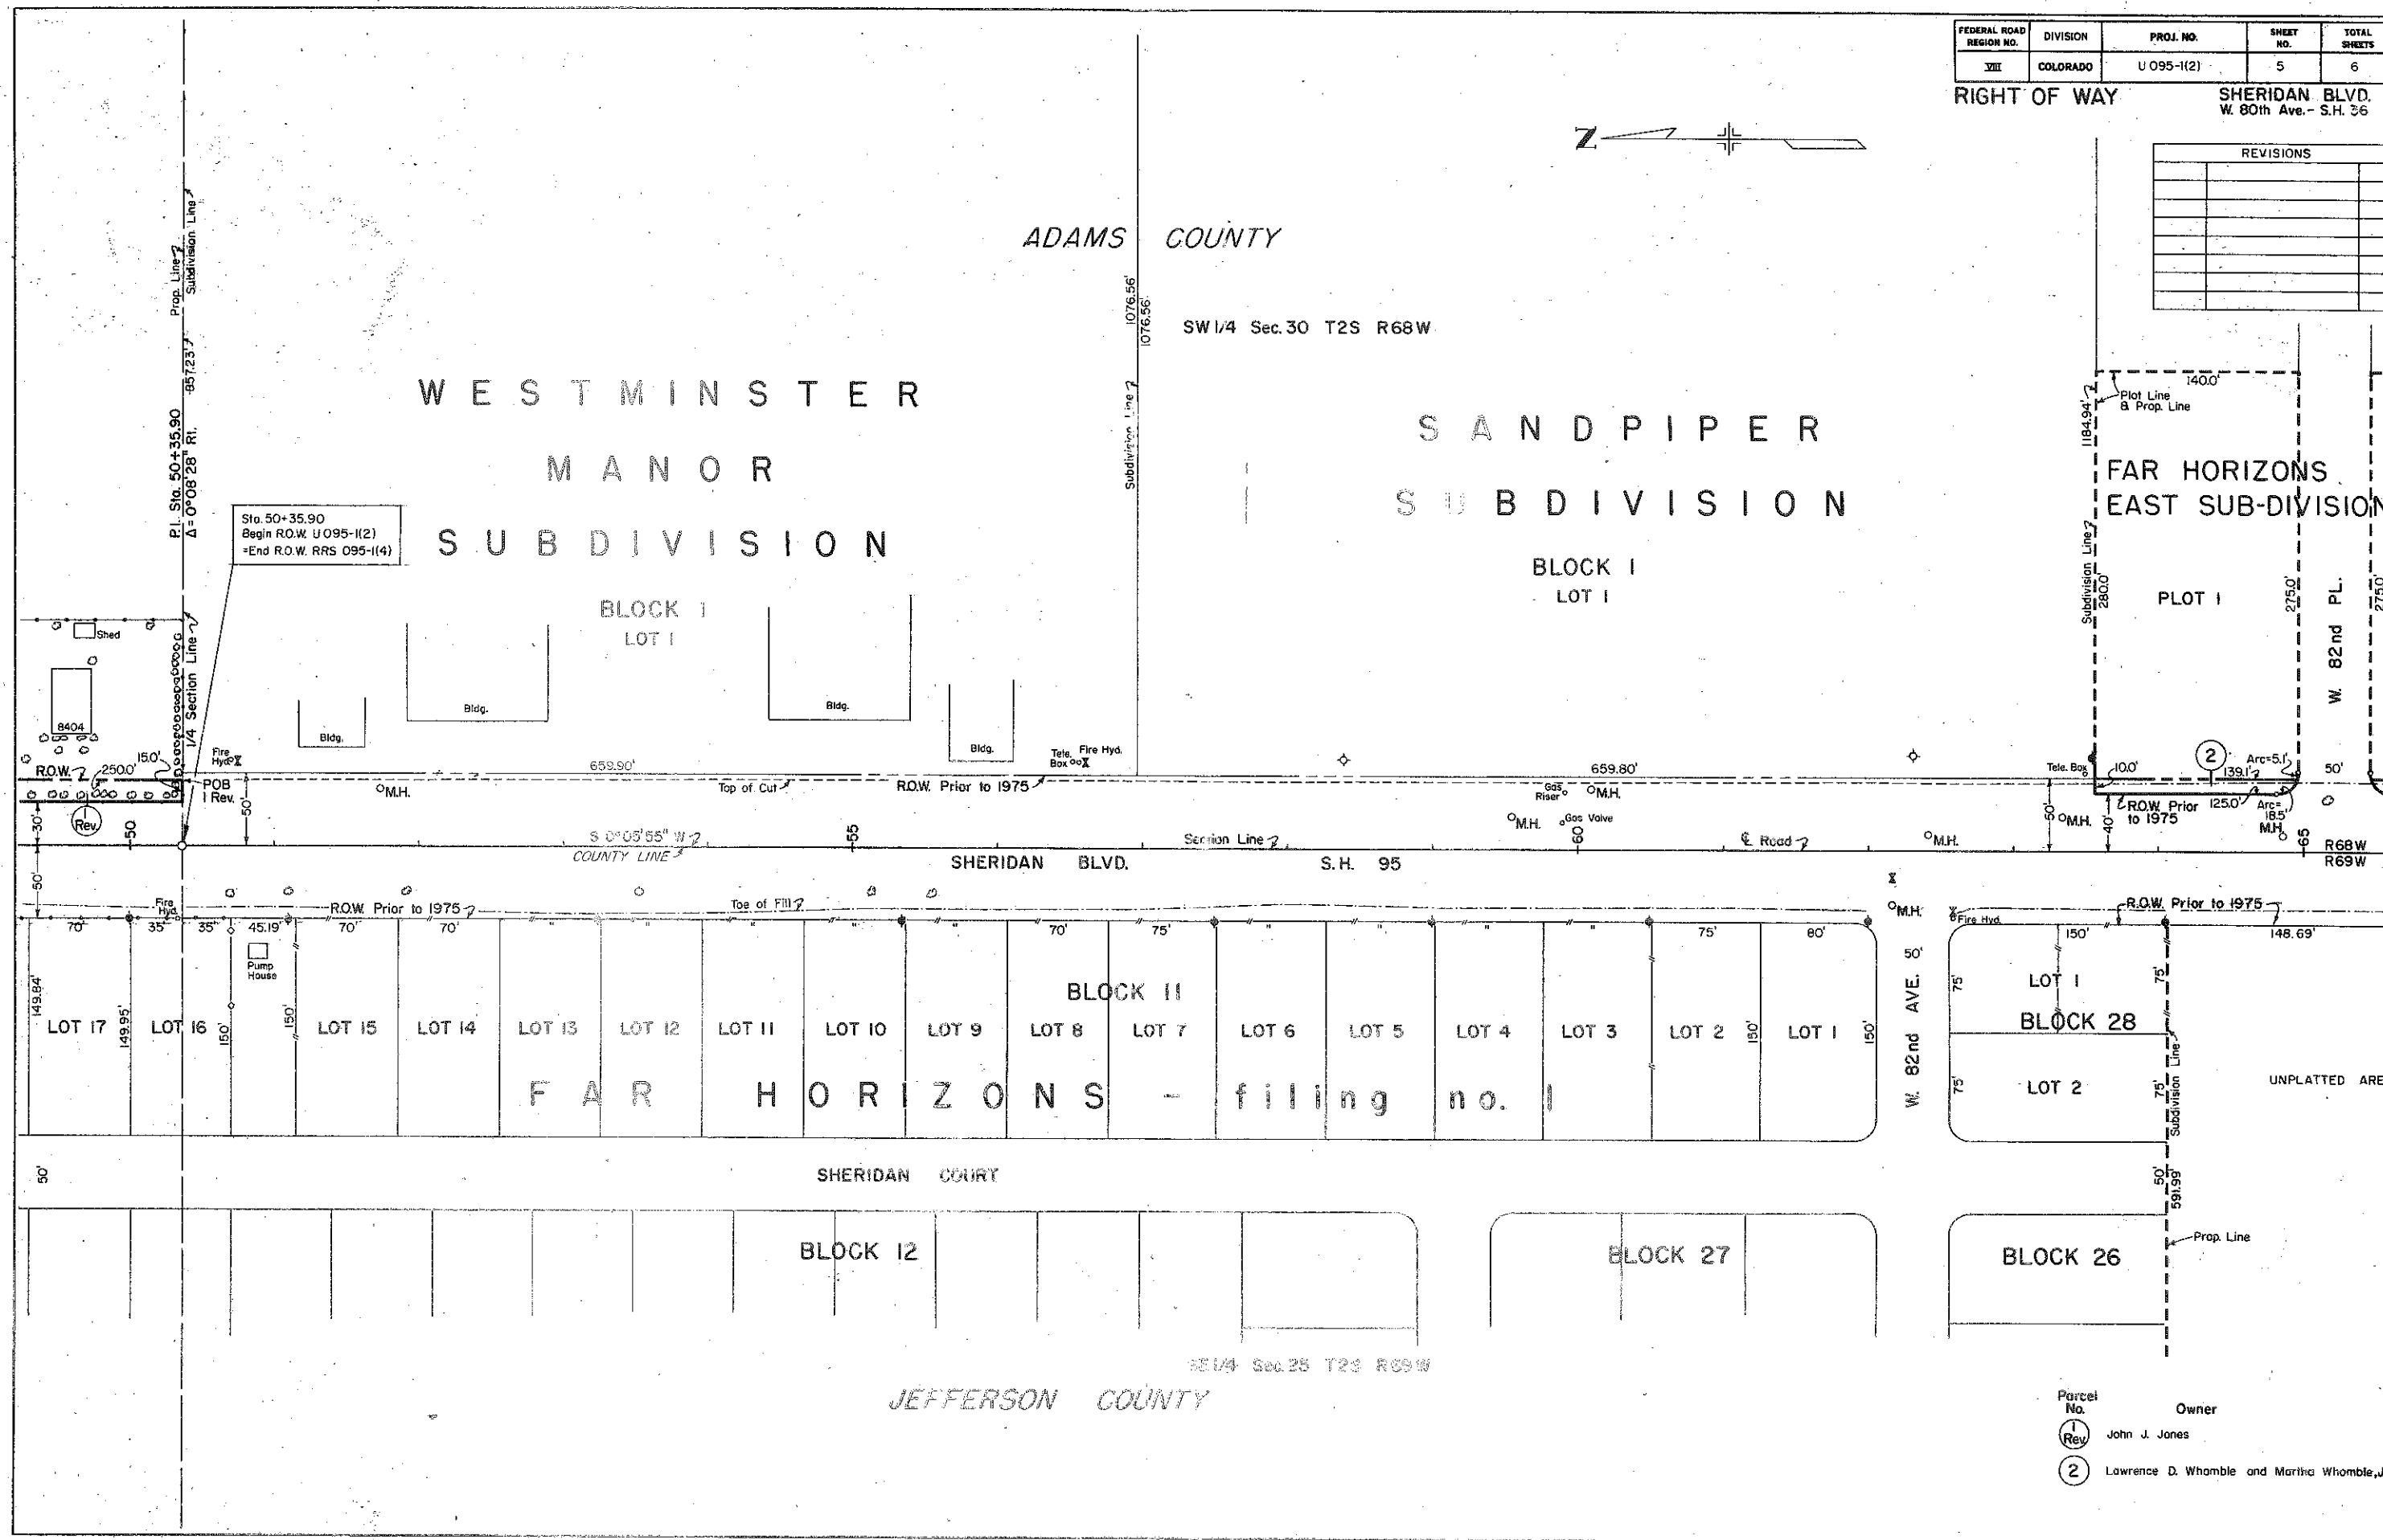

Parcel No.	Owner
1	John J. Jones
2	Lawrence D. Whomble and Marlene Whomble, J.T.

FEDERAL ROAD REGION NO.	DIVISION	PROJ. NO.	SHEET NO.	TOTAL SHEETS
VIII	COLORADO	U 095-1(2)	6	6

RIGHT OF WAY

SHERIDAN BLVD.
W. 80th Ave. - S.H. 36

[illegible]